


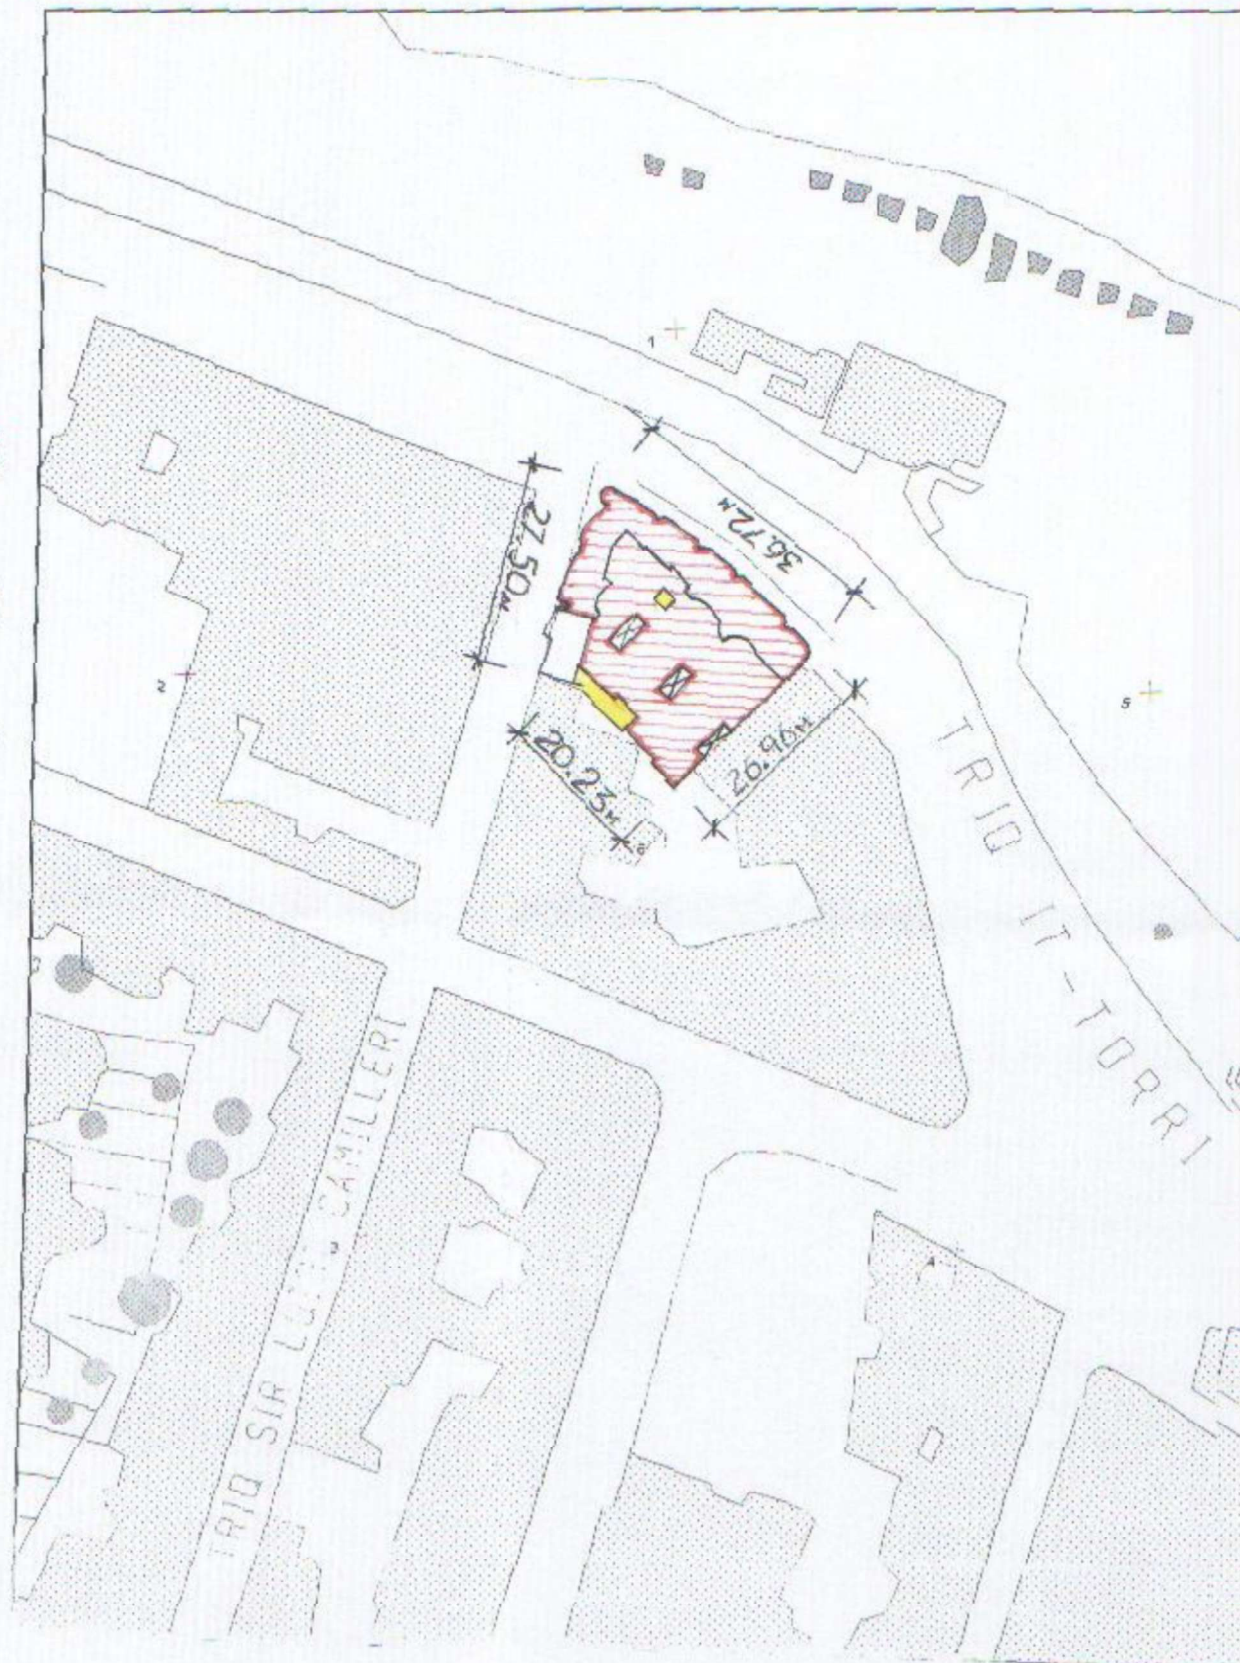

Dan hu dokument uffiċjali għall-użu biss fir-Registru tal-Artijiet

Scale 1:1000 Skala



Scale 1:1000 Skala

REGISTRU TAL-ARTI
16, Triq il-Punierher
MALTA

100 m



Search



Annotation



Bookmark



Delete



More


CONSTRUCTION AT TERRACE LEVEL (APARTMENT)

SLIEMA

REGISTRU TA' L-ARTIJET
VALLETTA

21 MAY 2010

RECEIVED

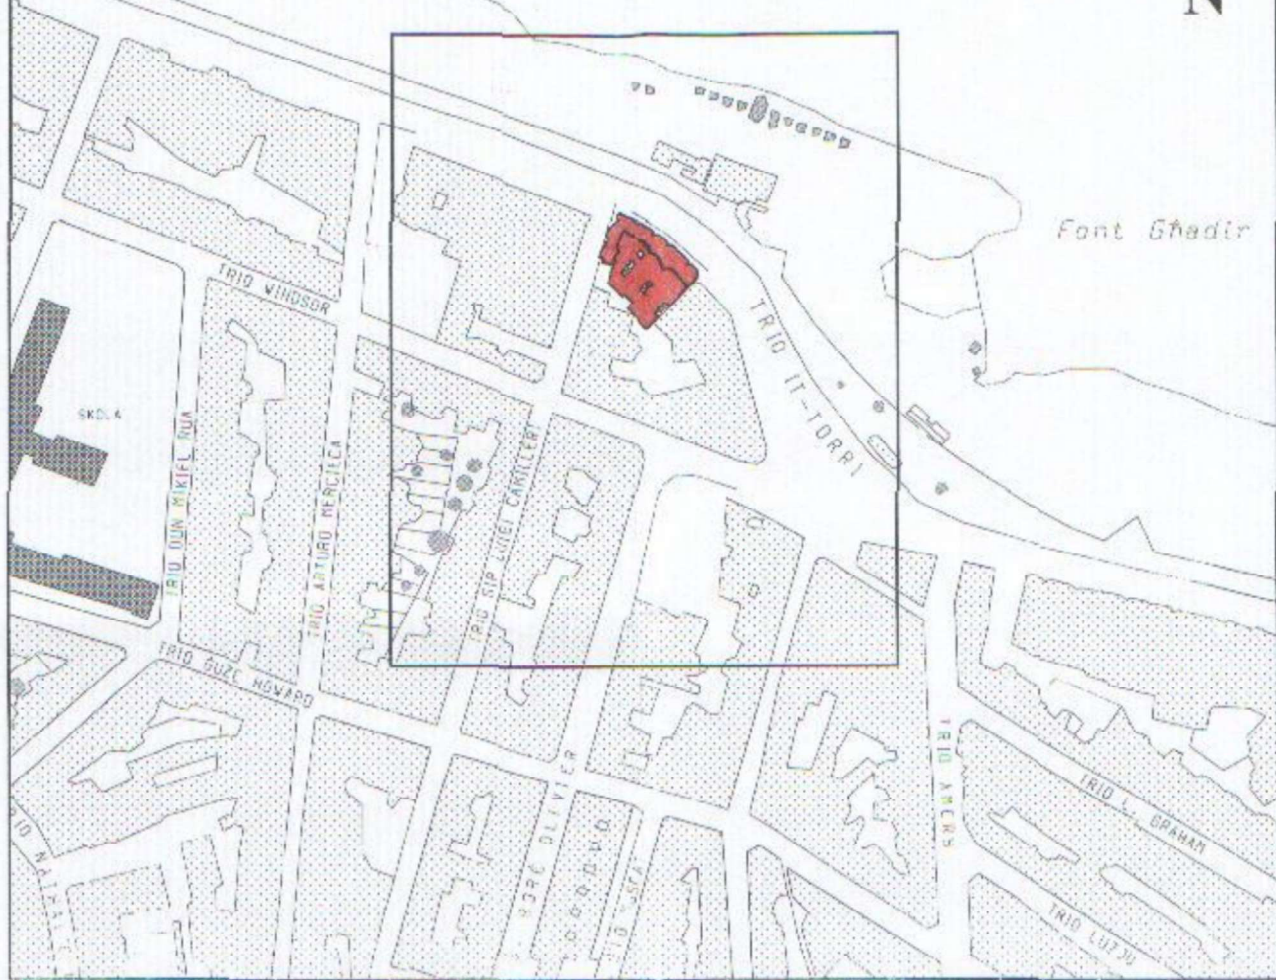

Gvern Ta' Malta

Pjanta tas-sit 1:2500 Site Plan

Government of Malta

Registru ta' l-Artijiet



Land Registry

Parti minn SS:

5475 5474

Data:

19/05/2010

Extracted from SS:

Date:

L-ARTIJET
il-Punent, Valletta

Circa (square metres)

CIRCA 735.40 m²

Firma tal-Applikant

Applicant's signature

Britt Mhallas

Fee Paid

Trin Sir Luigi Camilleri

TRIN IT-TORRI

D

26

LIFE

Area in square metres

Penthouse 25: 389 sq.m.

Penthouse 26: 346 sq.m.

