


P1
D1 Proposed Basement Level -2
Scale 1:100



P2
D1 Proposed Basement Level -1
Scale 1:100

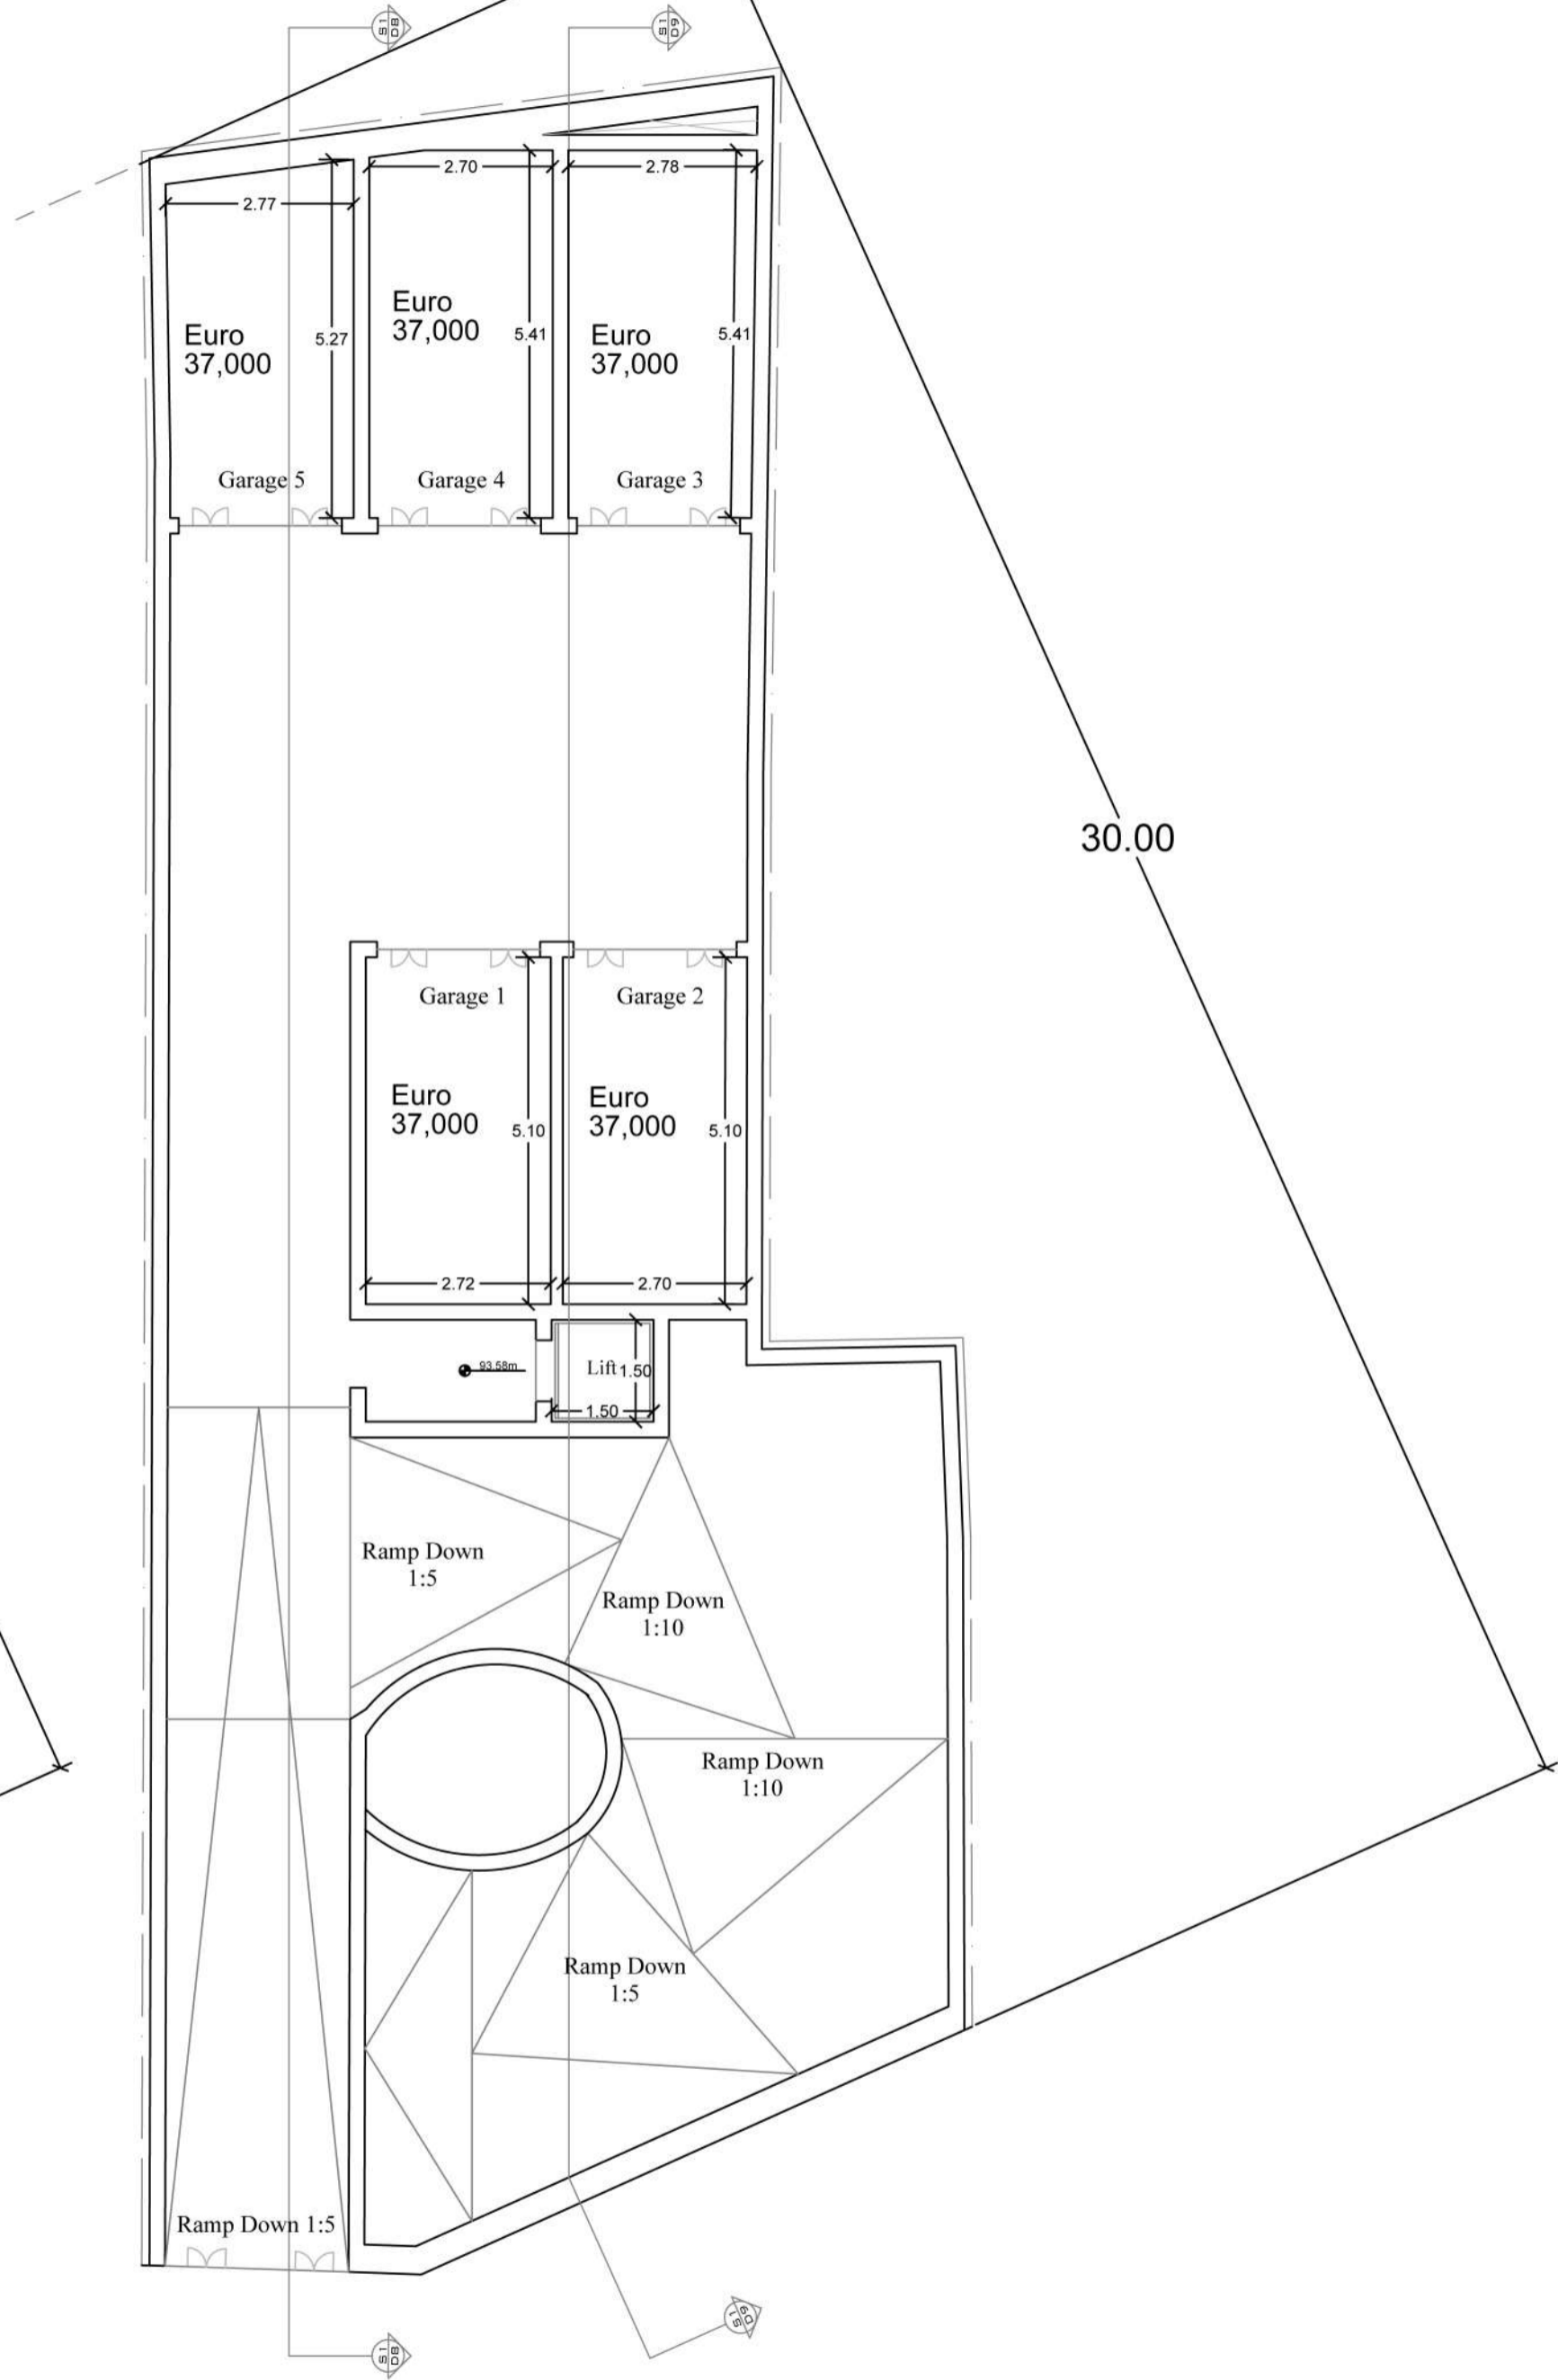