




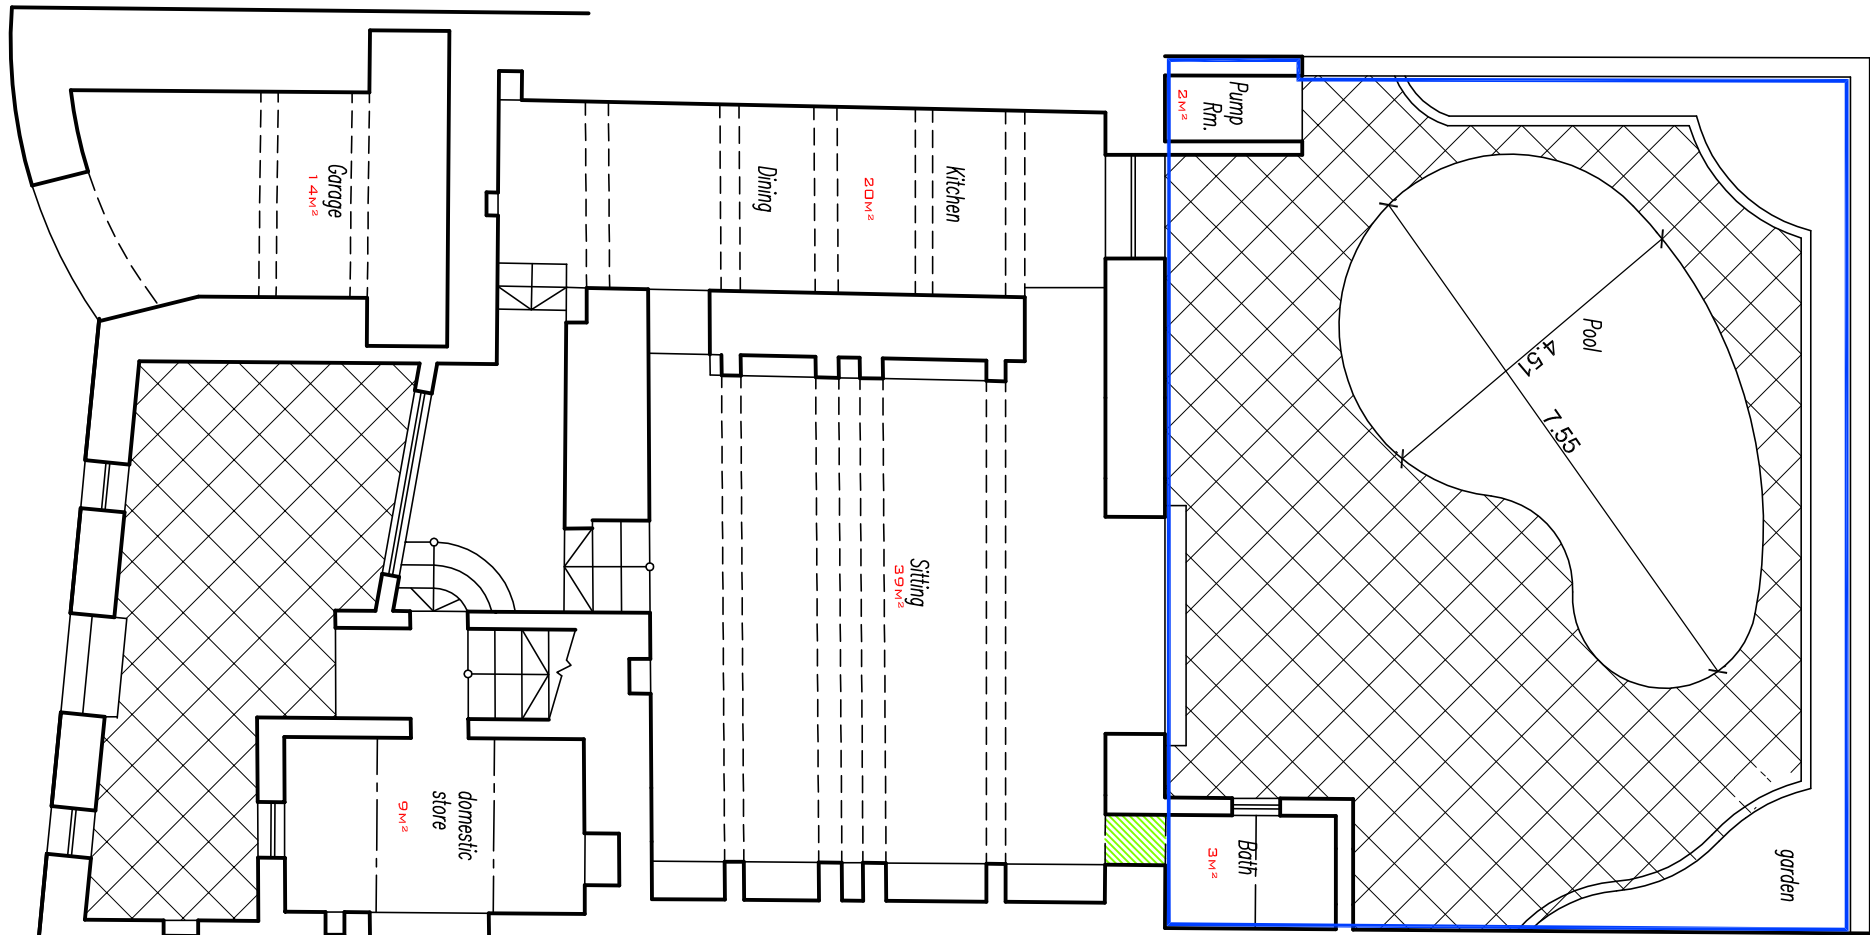


Ground Floor Plan 1:100
As Existing

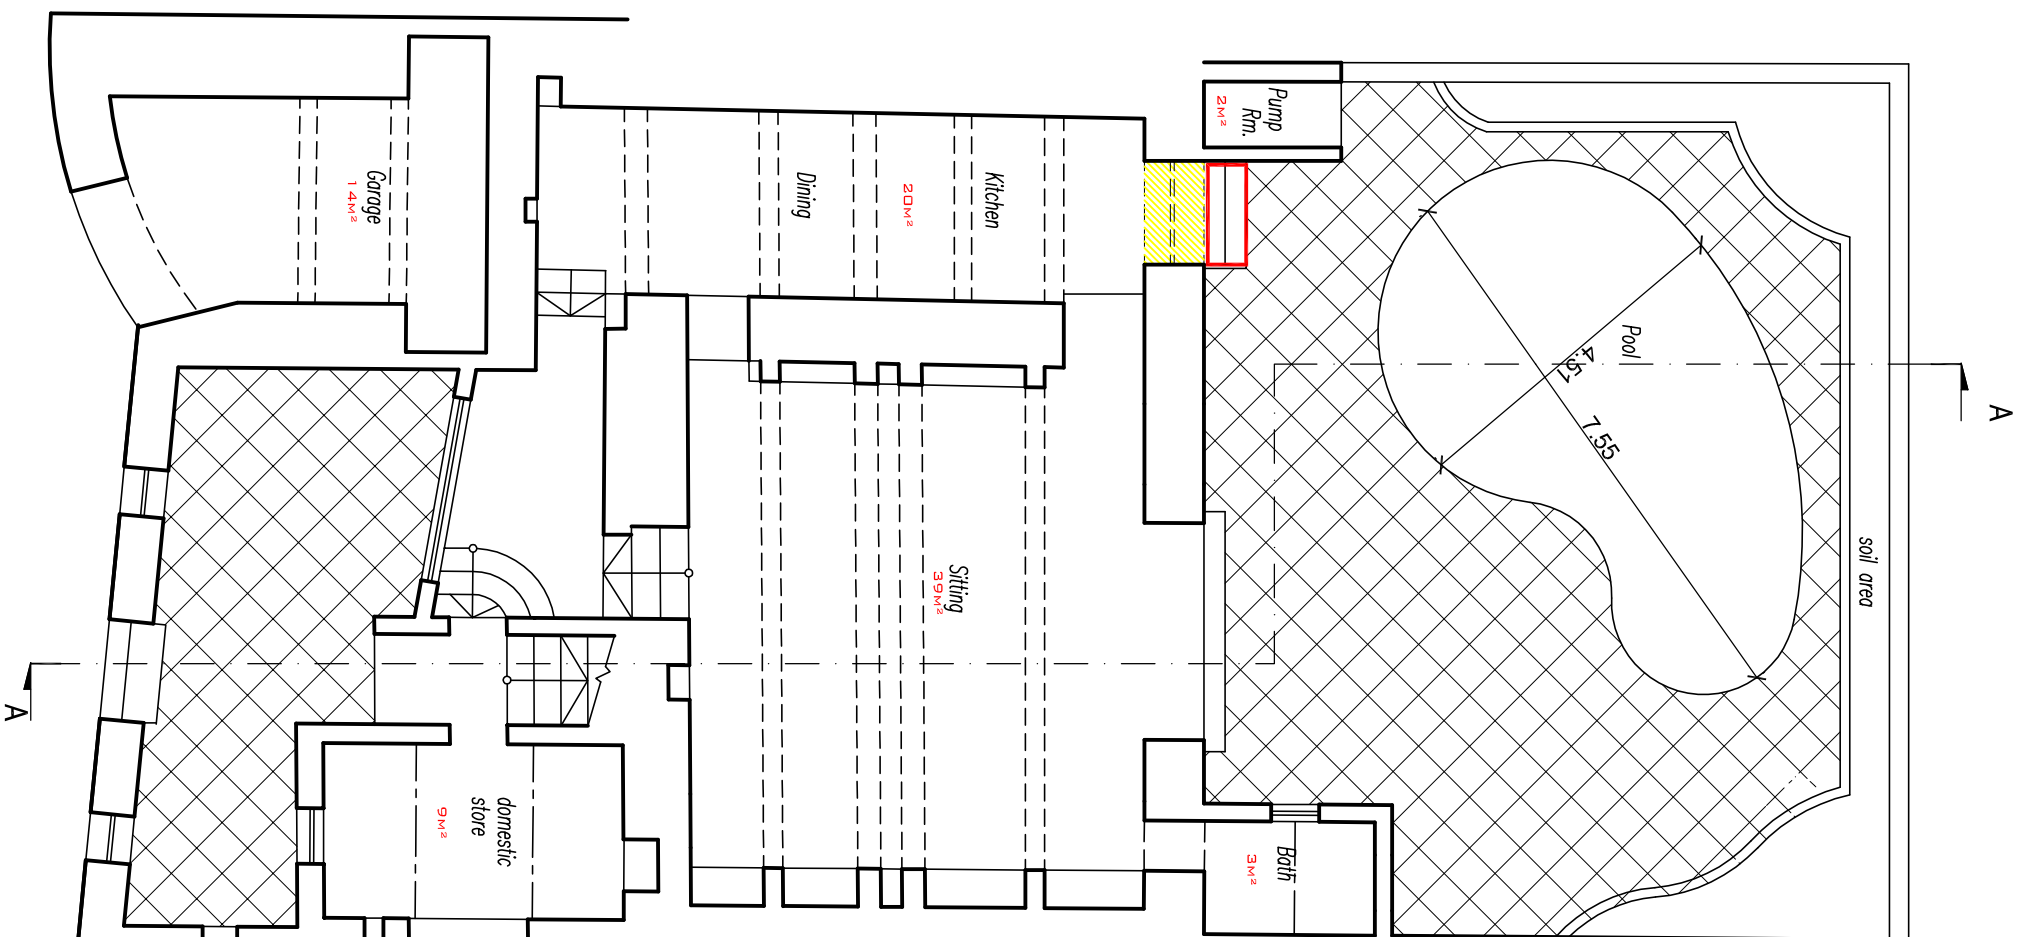


Ground Floor Plan 1:100
As Proposed

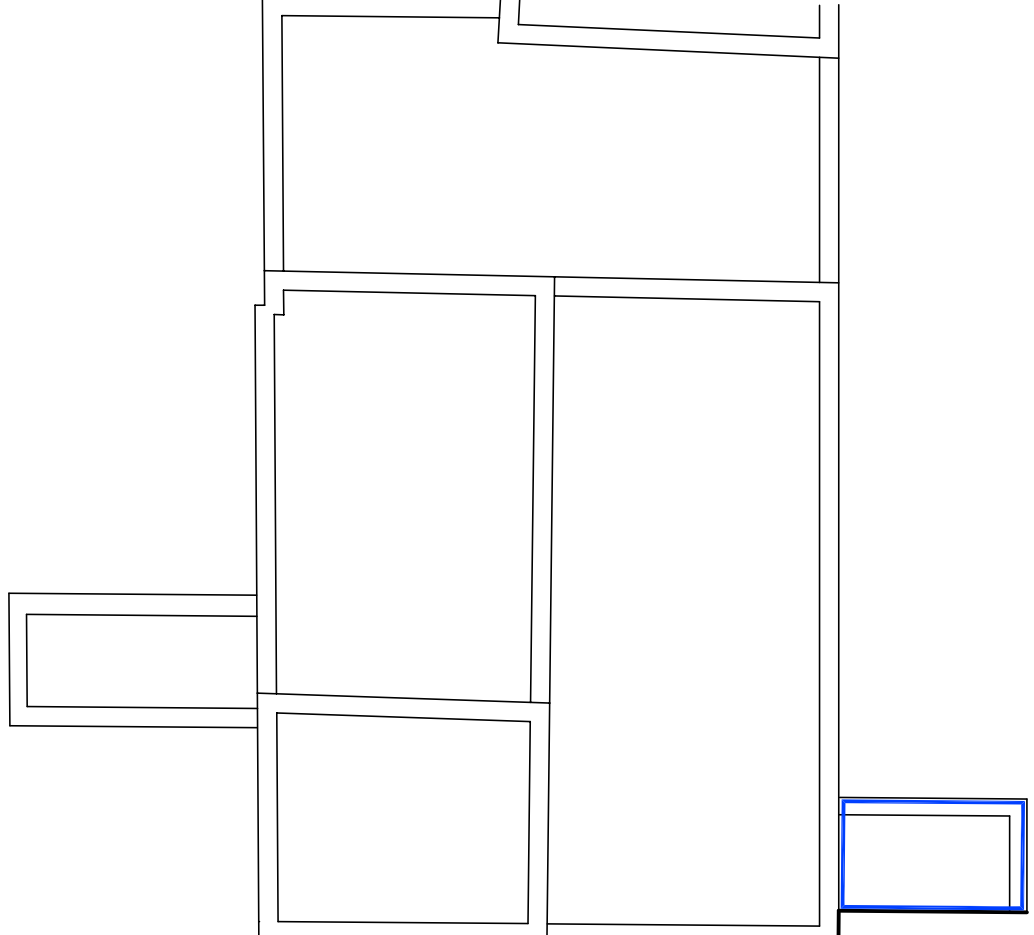


Roof Plan 1:100
As Existing

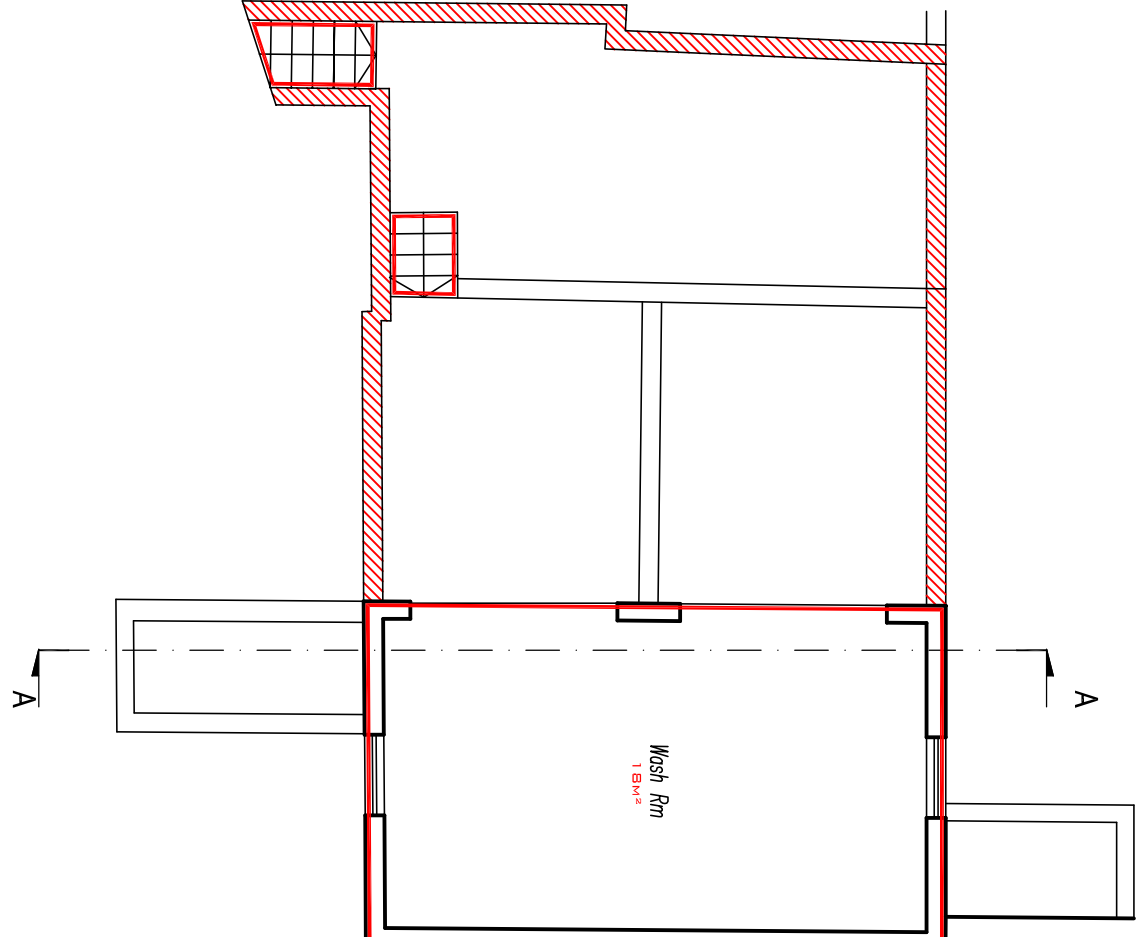


Roof Plan 1:100
As Proposed

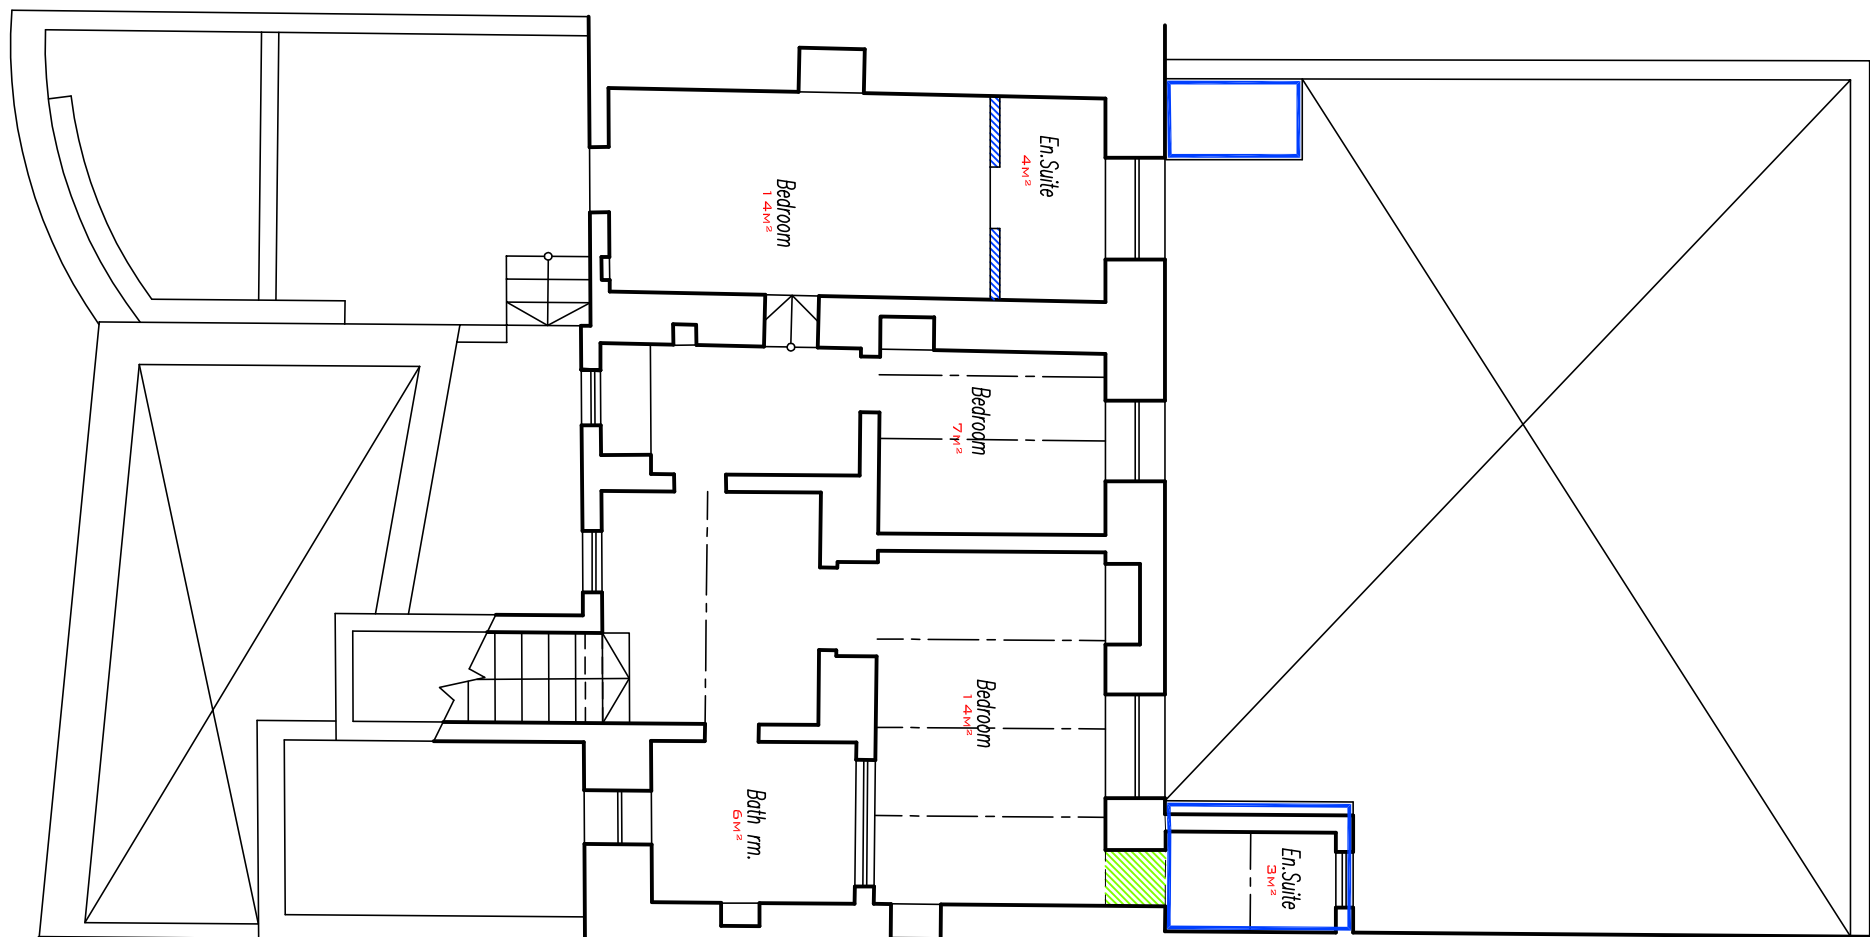


First Floor Plan 1:100
As Existing

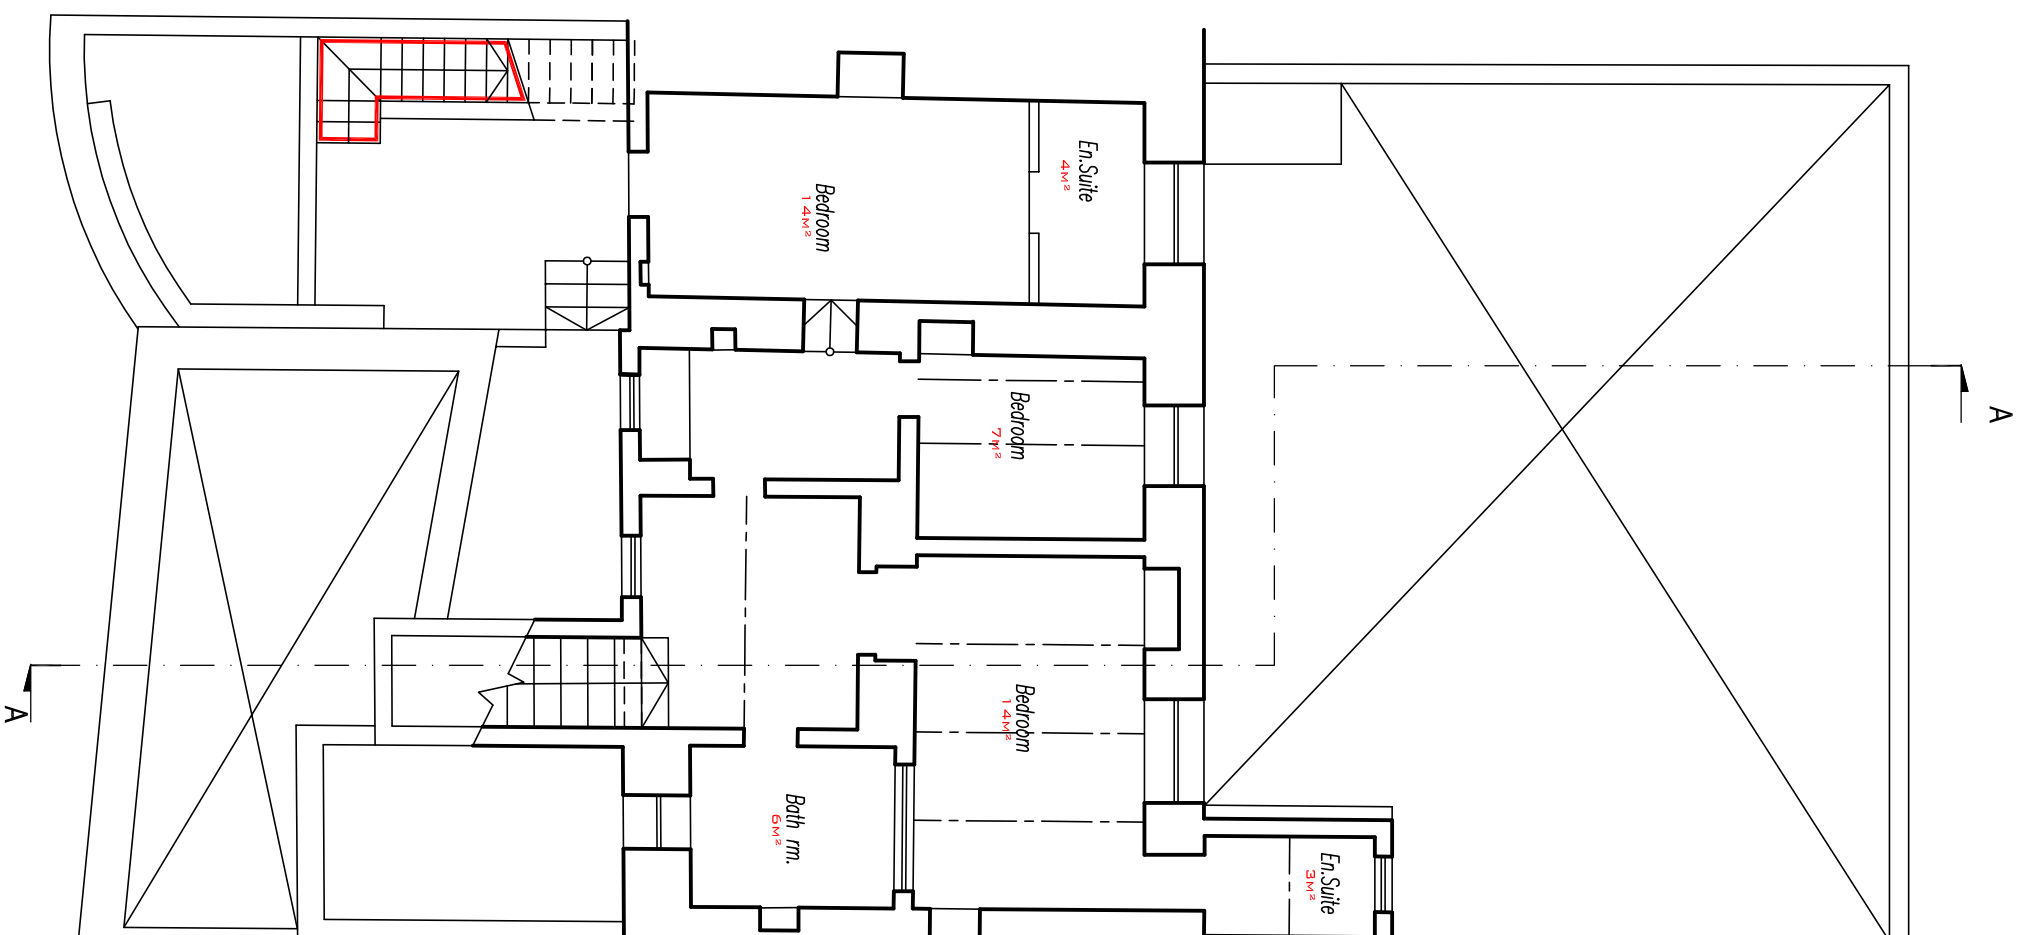

First Floor Plan 1:100
As Proposed

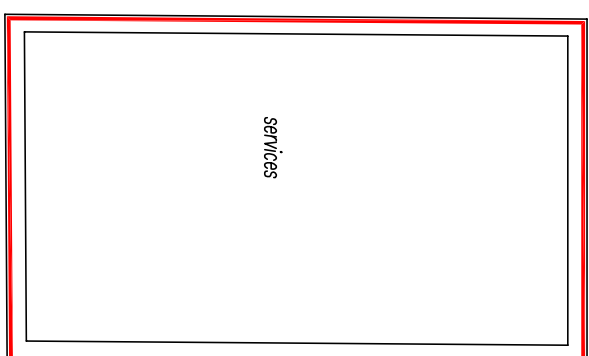

Roof Plan 1:100
As Proposed

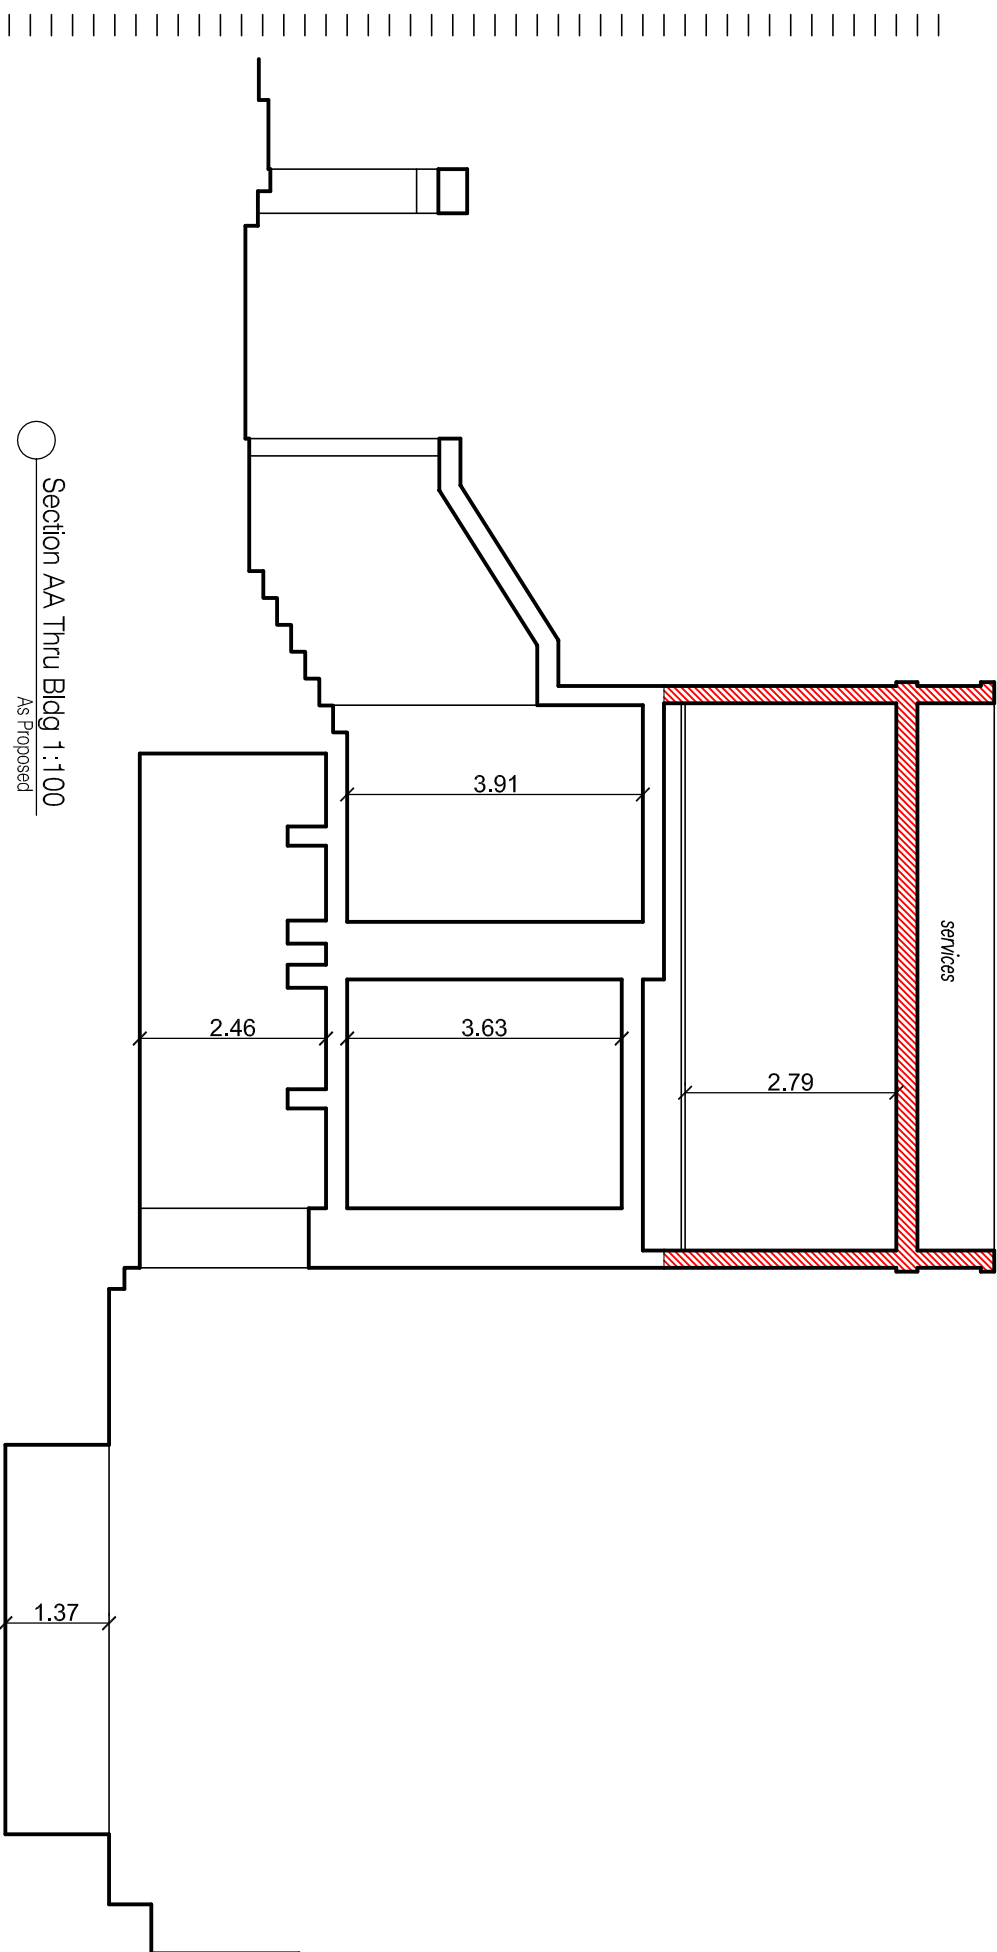

Section AA Thru Bldg 1:100
As Proposed