


SIDE ELEVATION

As existing

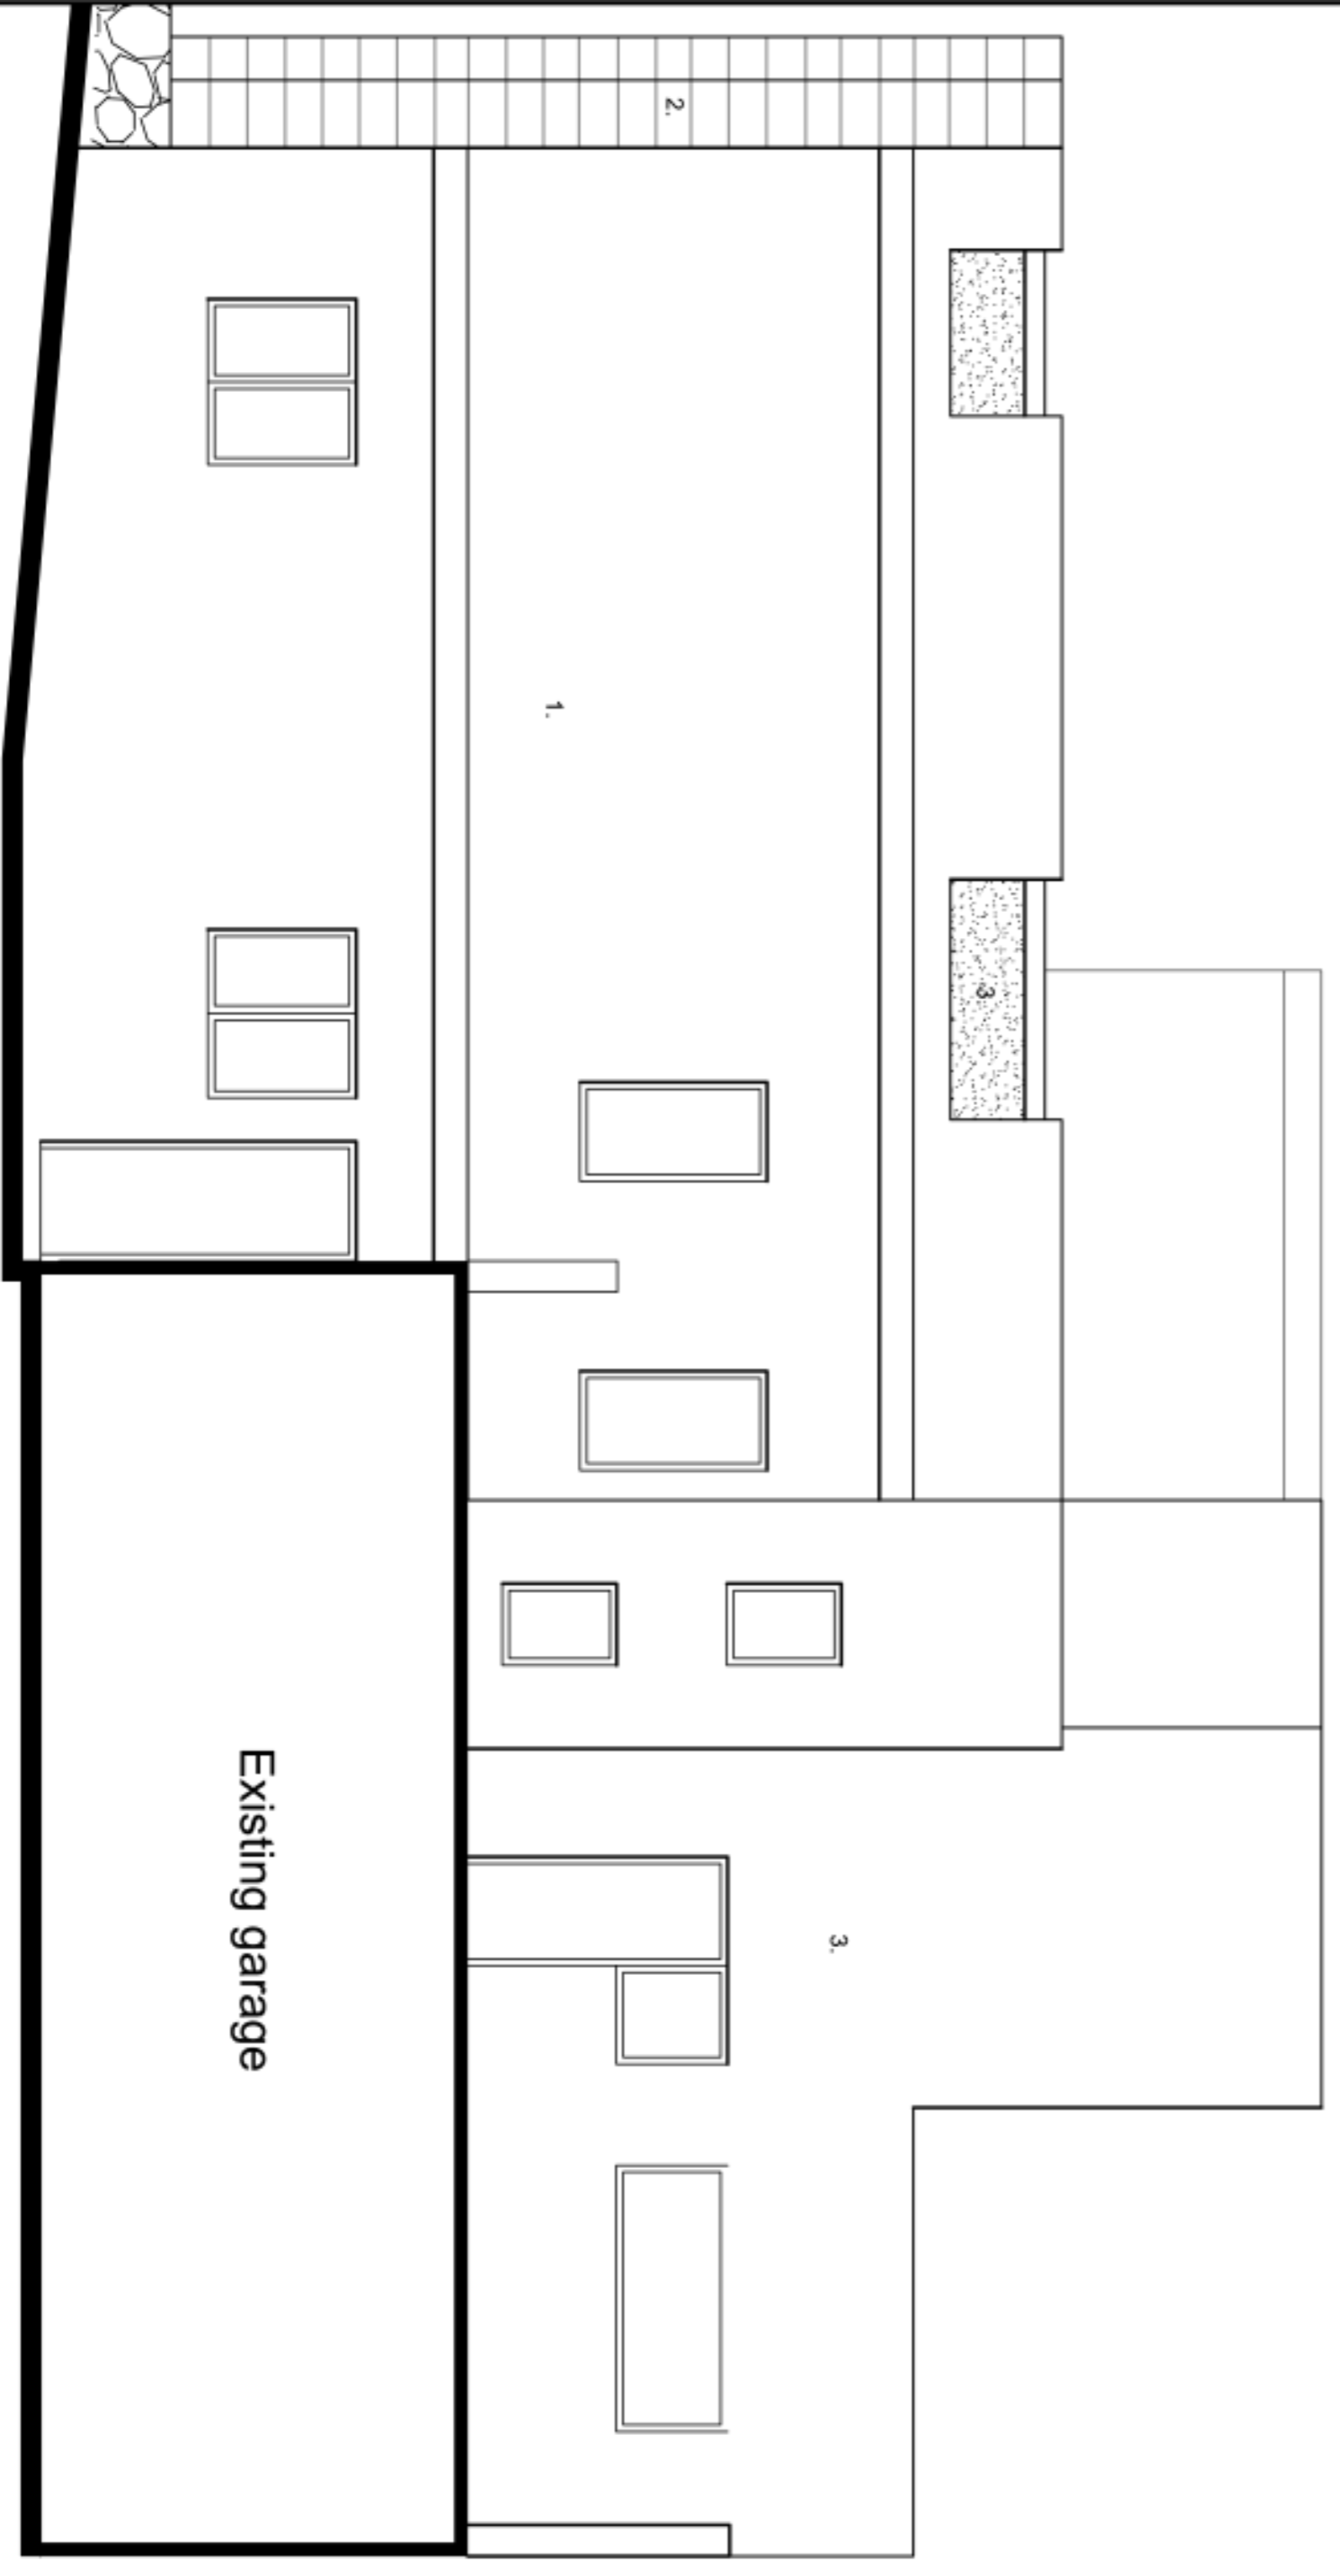

BACK ELEVATION

As existing

