




Elevation A -

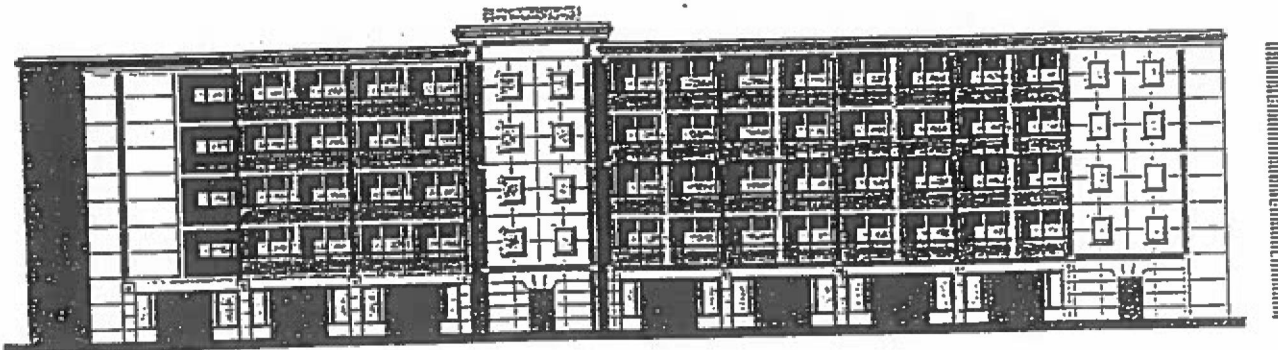

Elevation B - combined elevation

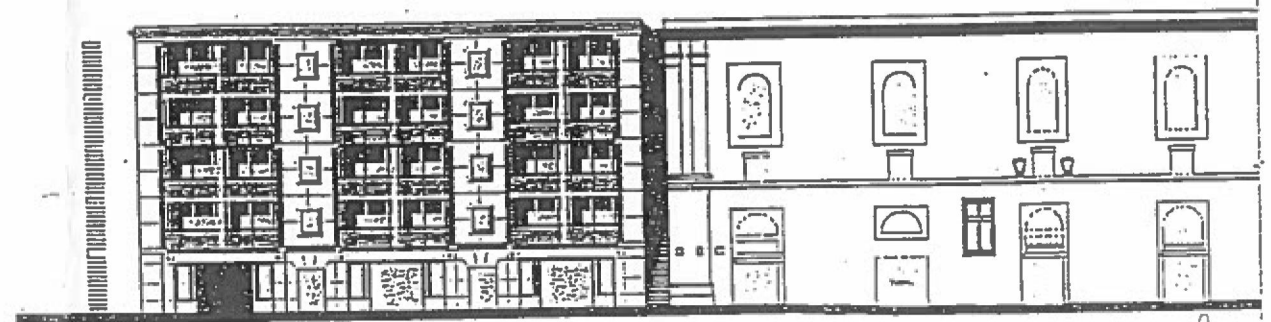

Elevation C - adjacent to carraffa stores

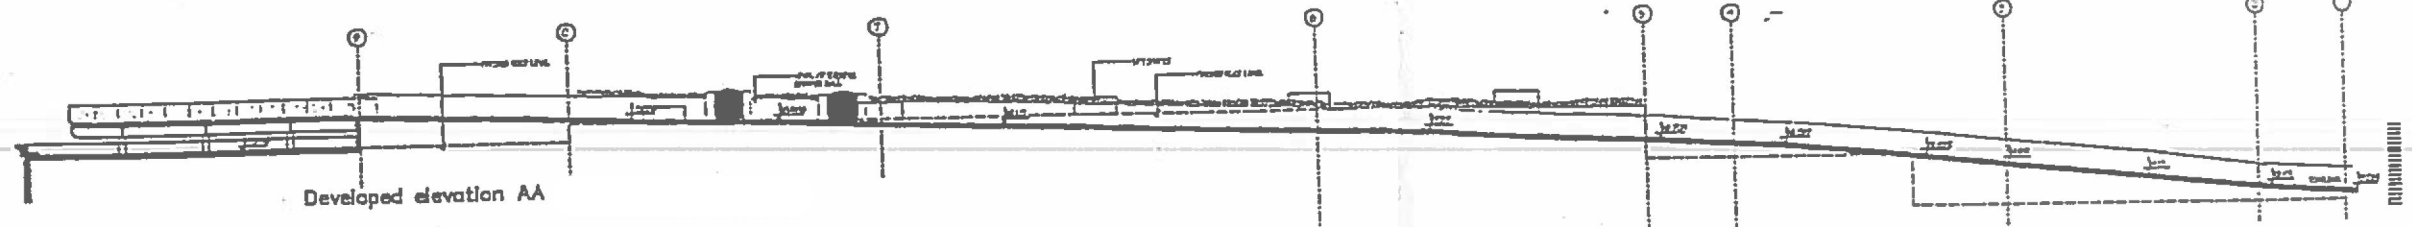

Developed elevation AA



Developed elevation

- NOTE
- Steel structure in certain areas
 - Railings to be in chrome or stainless steel
 - Appliances in black aluminum / polished steel
 - Concrete at roof to be in concrete rendered to floor color
 - Floors to be clad with travertine