





DRAWING LEGEND	
■	200 STRUCTURAL PROPOSED
■	200 COMMON PROPOSED
■	200 EXISTING / TO BE DEMOLISHED
■	200 EXISTING / TO BE MAINTAINED

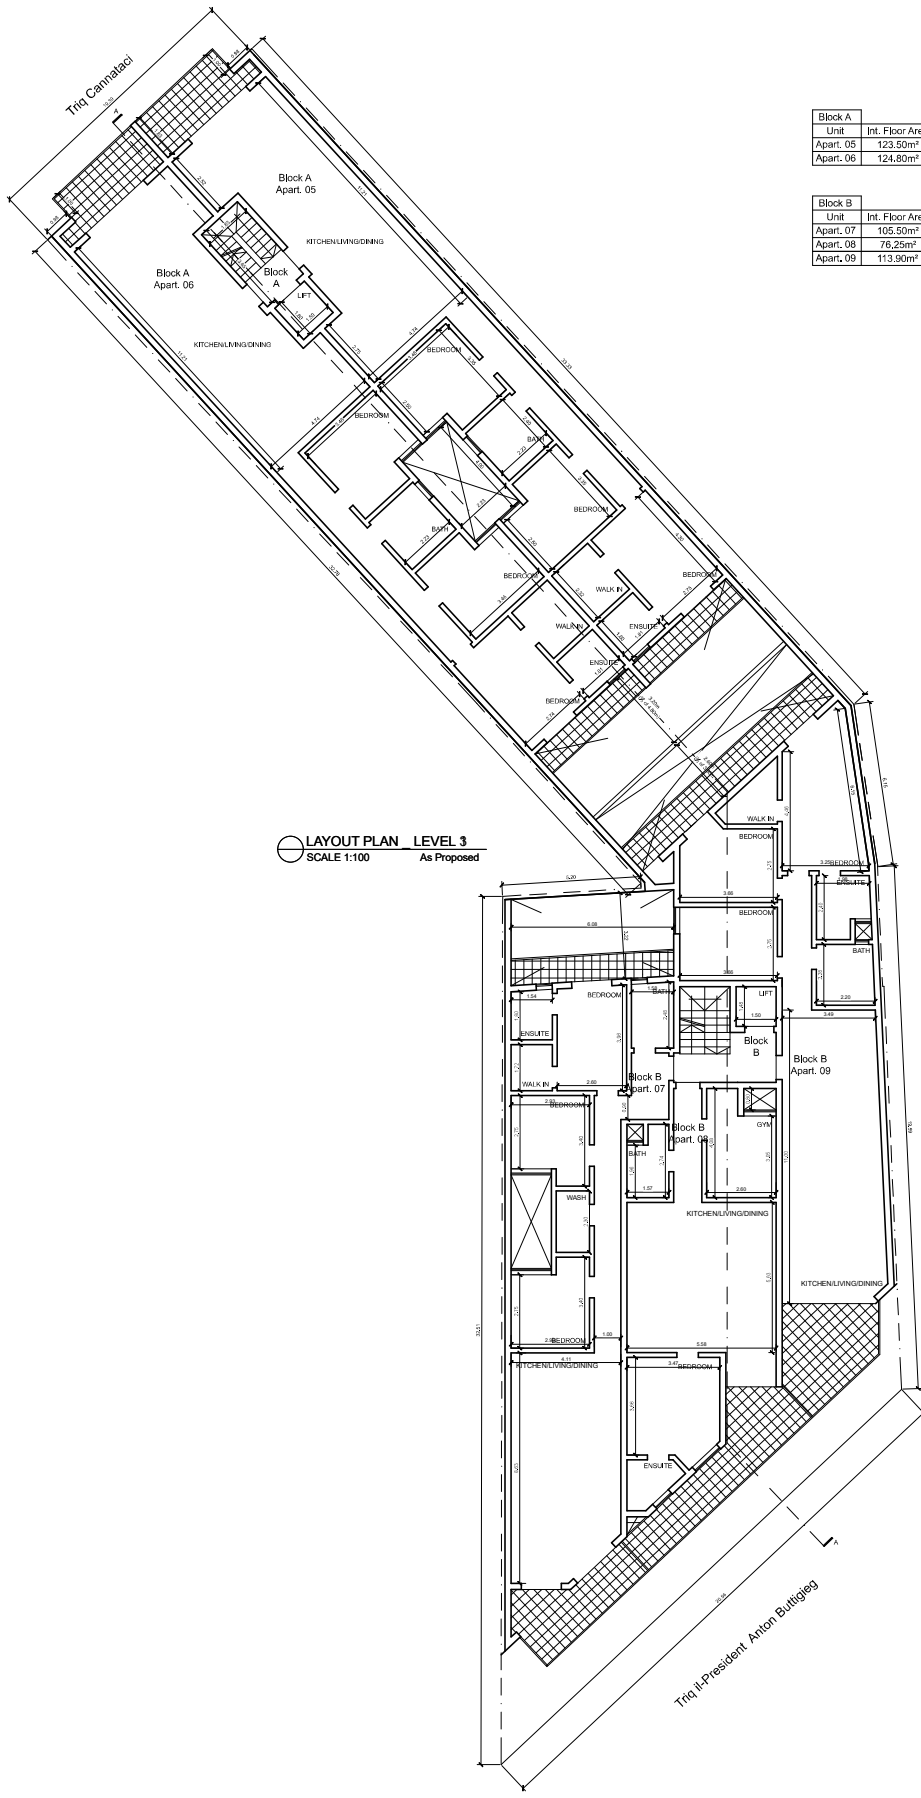

LAYOUT PLAN LEVEL 3
 SCALE 1:100
 As Proposed


Block A			
Unit	Int. Floor Area	Int. Floor Area	Total Floor Area
Apart. 05	123.50m ²	12.60m ²	136.10m ²
Apart. 06	124.80m ²	12.35m ²	137.15m ²

Block B			
Unit	Int. Floor Area	Int. Floor Area	Total Floor Area
Apart. 07	105.50m ²	20.75m ²	126.25m ²
Apart. 08	76.25m ²	14.40m ²	90.65m ²
Apart. 09	113.90m ²	20.86m ²	134.76m ²

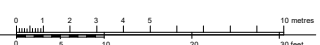



DRAWING LEGEND			
■	200	Structural Proposed	
■	200	Structural Existing	
■	200	Landscaping / Retention	
■	200	Other	

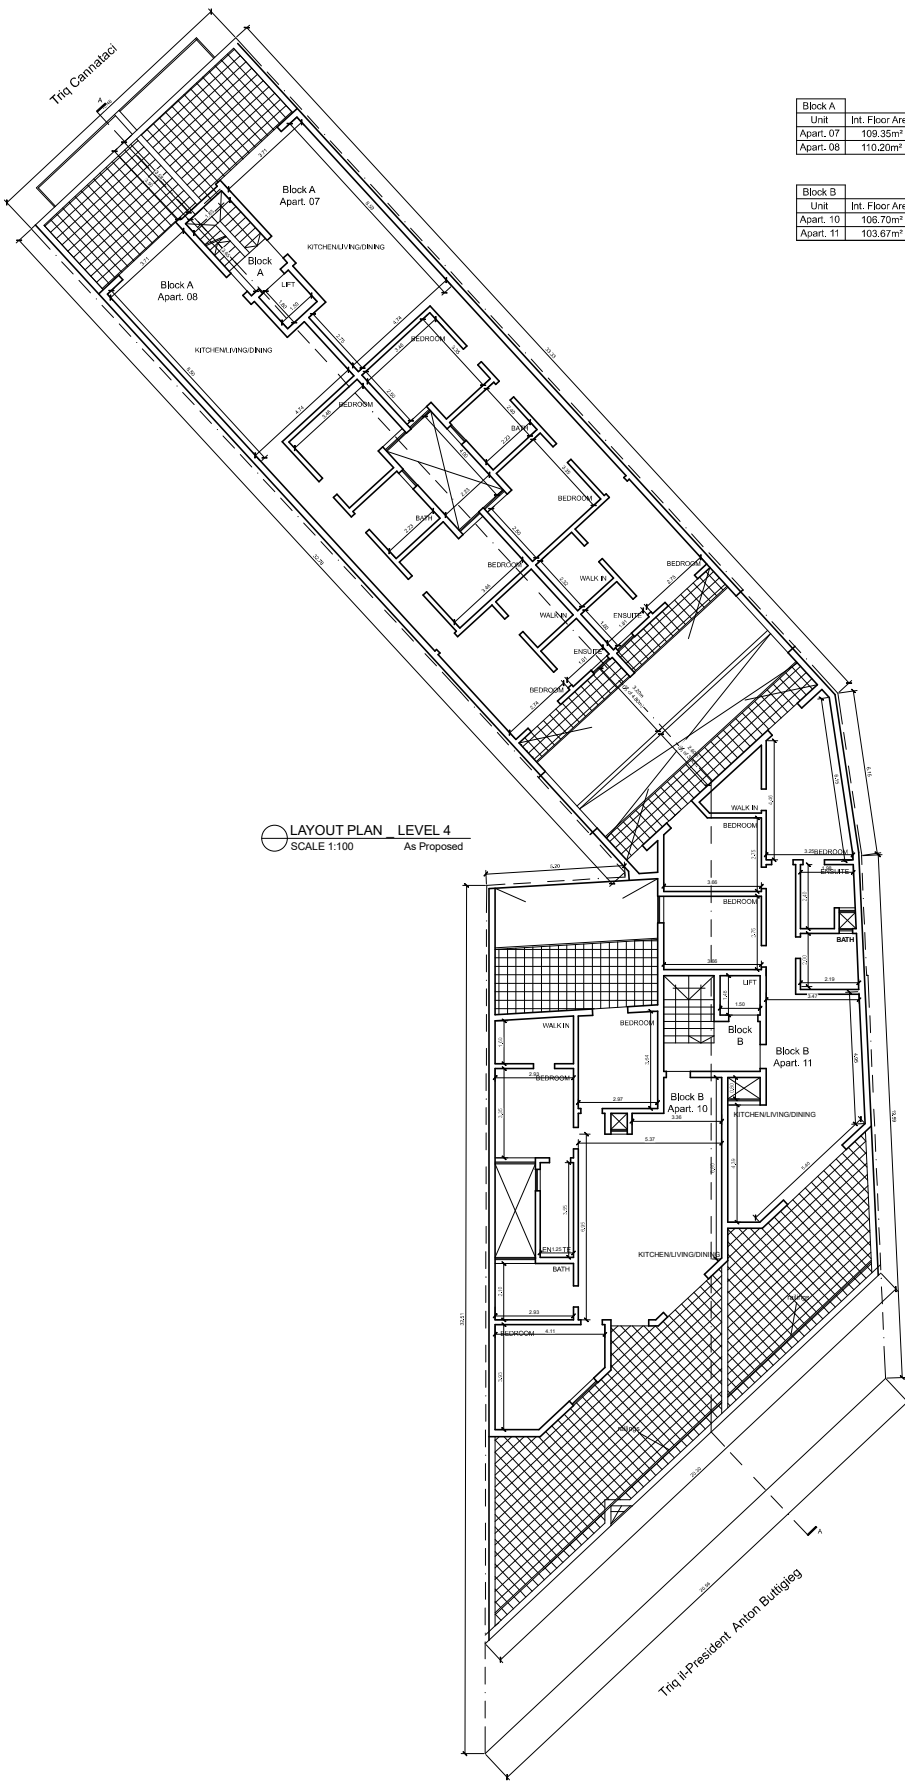


LAYOUT PLAN - LEVEL 4
 SCALE 1:100 As Proposed


Block A			
Unit	Int. Floor Area	Int. Floor Area	Total Floor Area
Apart. 07	109.35m ²	20.50m ²	129.85m ²
Apart. 08	110.20m ²	20.50m ²	130.70m ²

Block B			
Unit	Int. Floor Area	Int. Floor Area	Total Floor Area
Apart. 10	106.70m ²	64.00m ²	170.70m ²
Apart. 11	103.67m ²	39.00m ²	142.67m ²




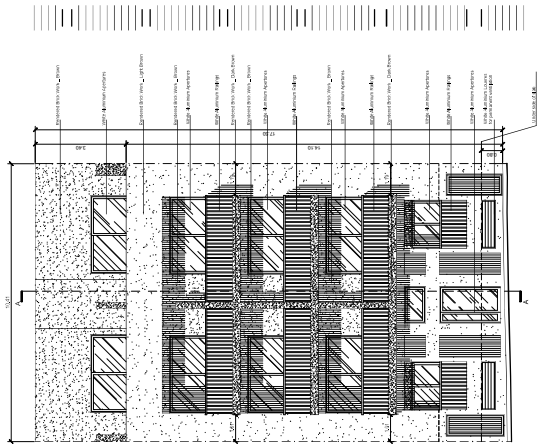


○ FACADE - TRIO CANNATACI
As Proposed
SCALE 1:100

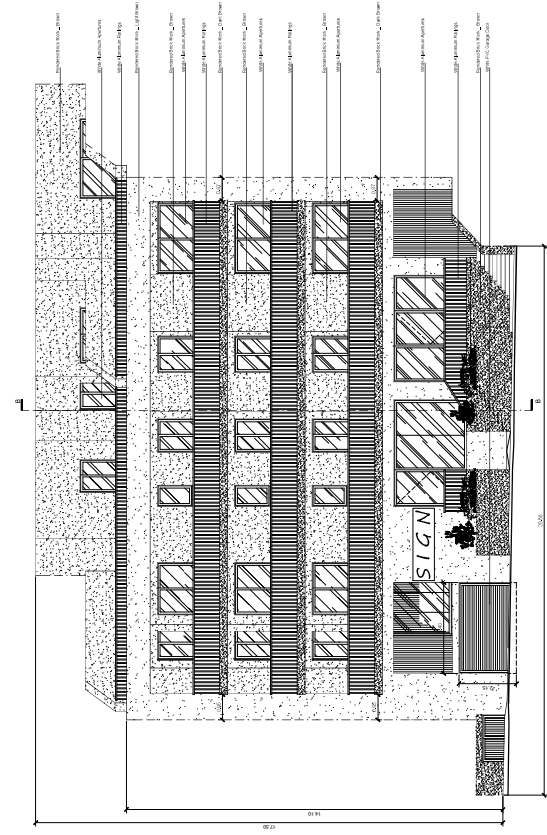


○ FACADE - TRIO PRESIDENT A. BUTTIGIEG
As Proposed
SCALE 1:100

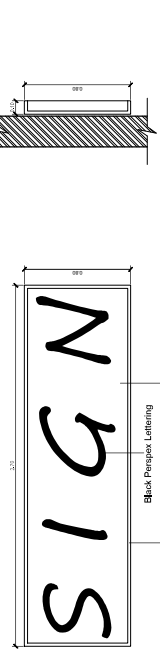


○ SHOP SIGN - Front View
As Proposed
Scale 1:25

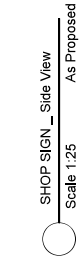


○ SHOP SIGN - Side View
As Proposed
Scale 1:25

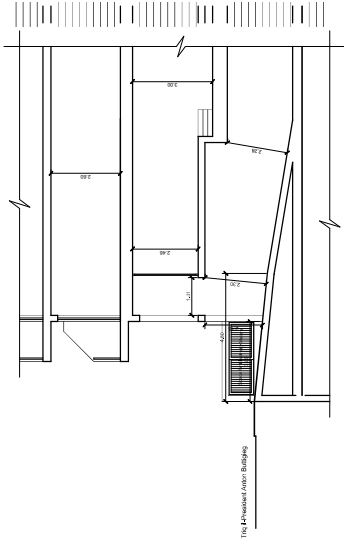

○ PART SECTION_BB
As Proposed
SCALE 1:100

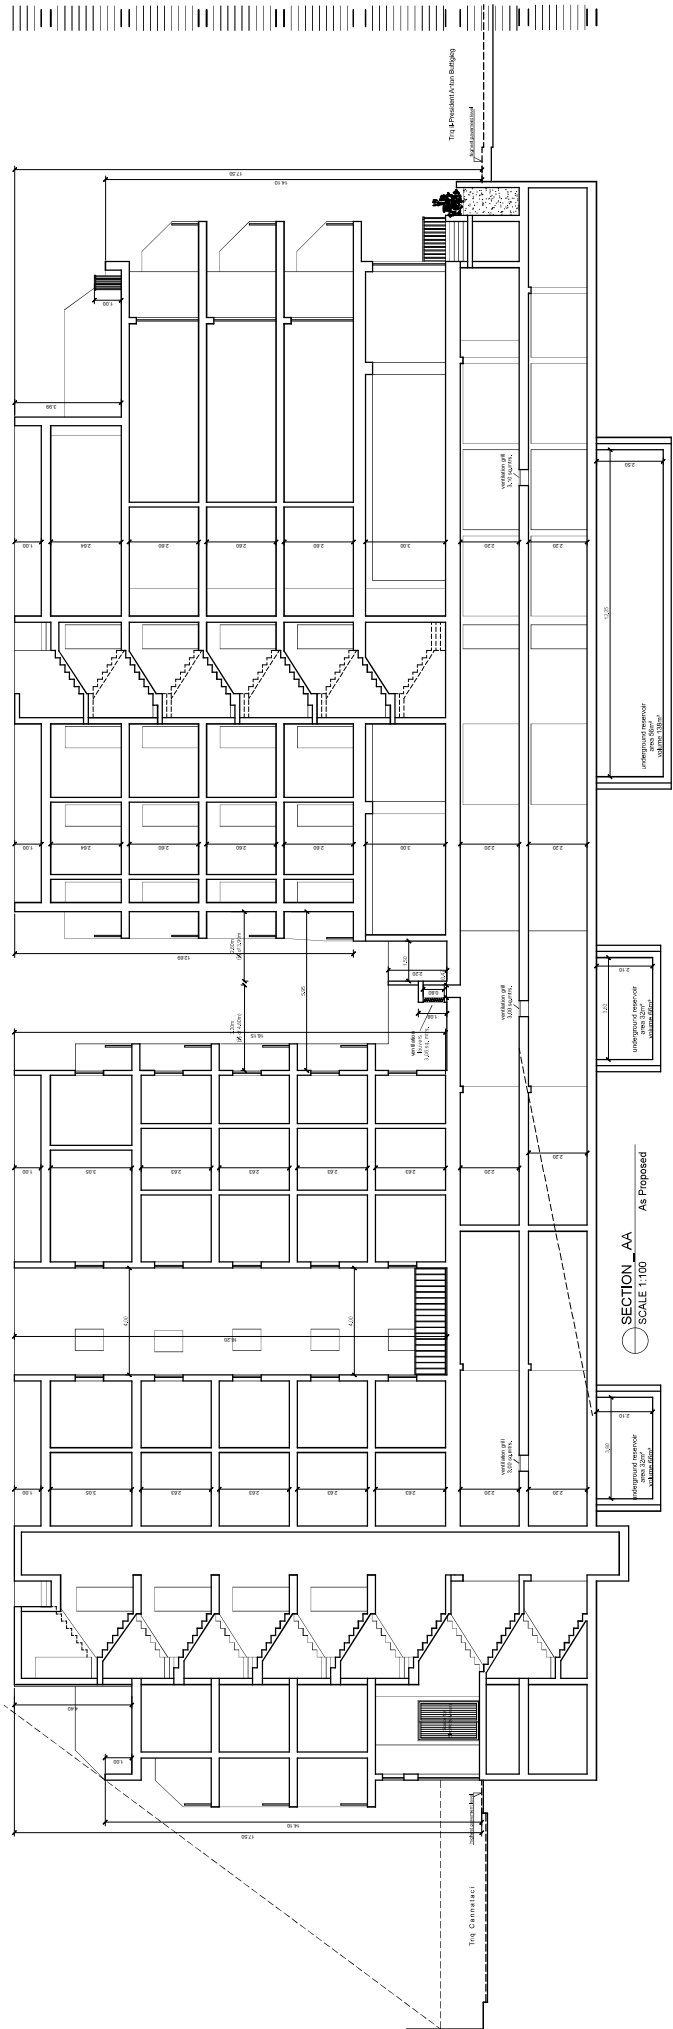

○ SECTION_AA
As Proposed
SCALE 1:100

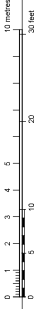



EXPLORE | TRANSFORM | CREATE

DRAWING LEGEND


- EXISTING FACADES
- PROPOSED FACADES
- EXISTING MATERIALS
- PROPOSED MATERIALS
- EXISTING TO BE DEMOLISHED
- PROPOSED TO BE DEMOLISHED
- EXISTING TO BE CONSTRUCTED TO MATCH
- PROPOSED TO BE CONSTRUCTED TO MATCH



FACADE WITH CONTIGUOUS FACADES _ TRIQ CANNATACI
 SCALE 1:100 As Existing



FACADE WITH CONTIGUOUS FACADES _ TRIQ CANNATACI
 SCALE 1:100 As Proposed

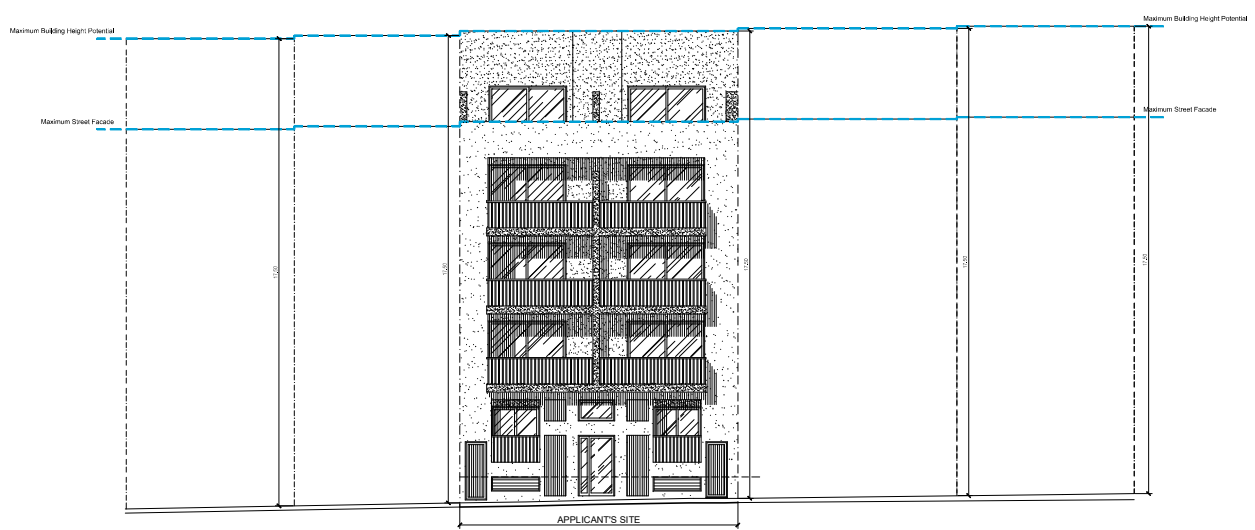

FACADE WITH CONTIGUOUS FACADES _ TRIQ CANNATACI
 SCALE 1:100 As Proposed _ FULL HEIGHT POTENTIAL

