




SECOND FLOOR
SCALE 1:100

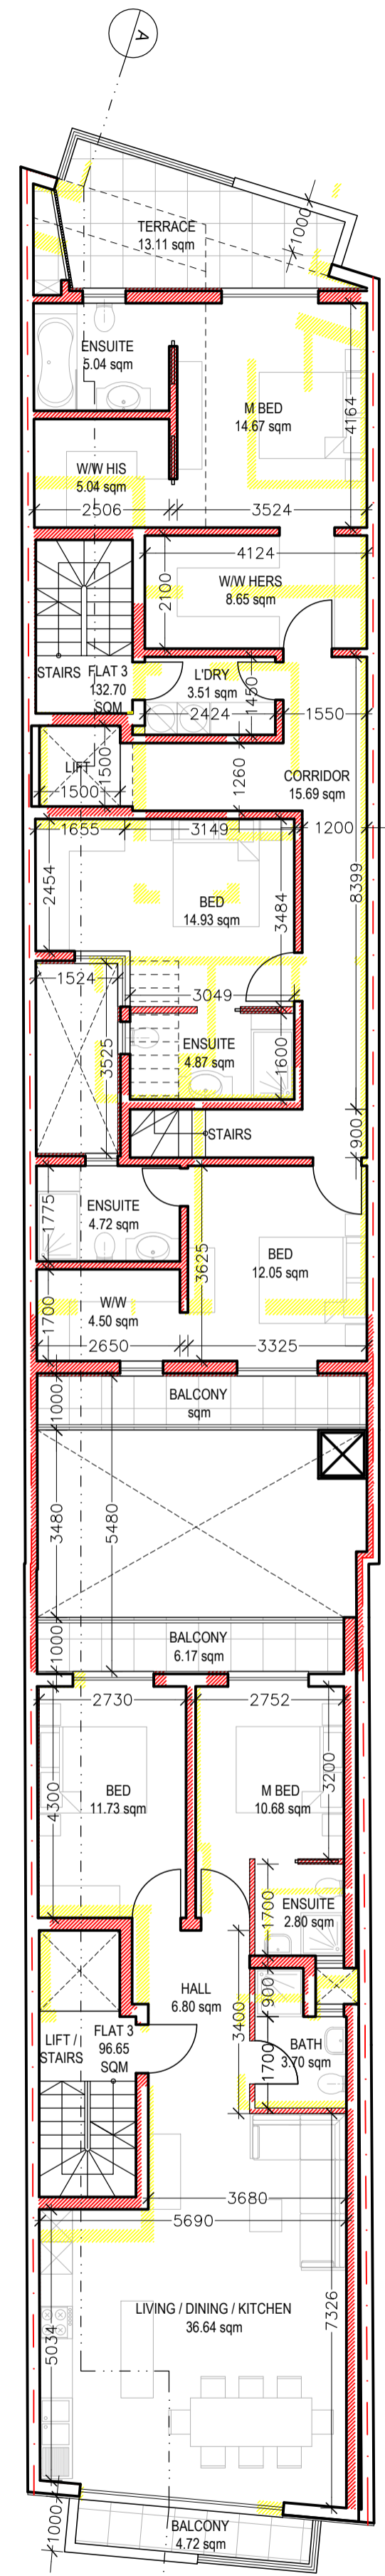

PENTHOUSE LOWER
SCALE 1:100

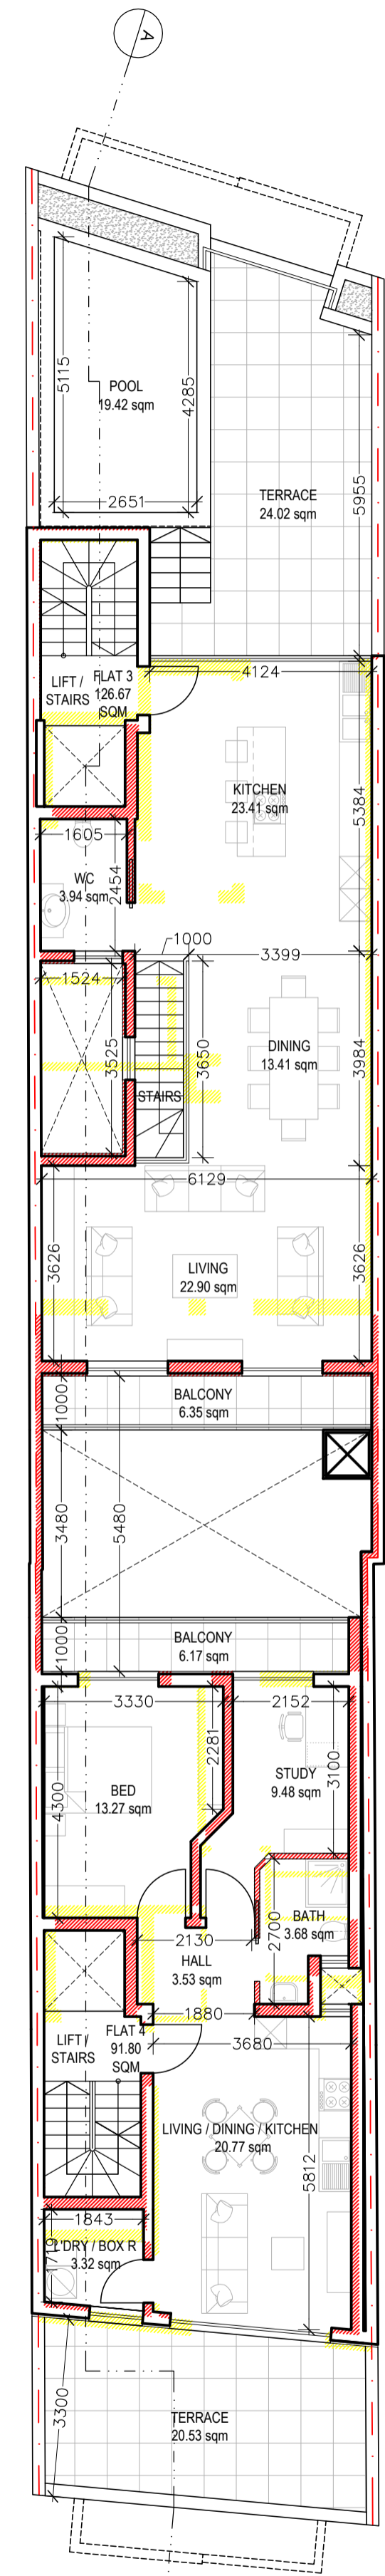

PENTHOUSE UPPER
SCALE 1:100

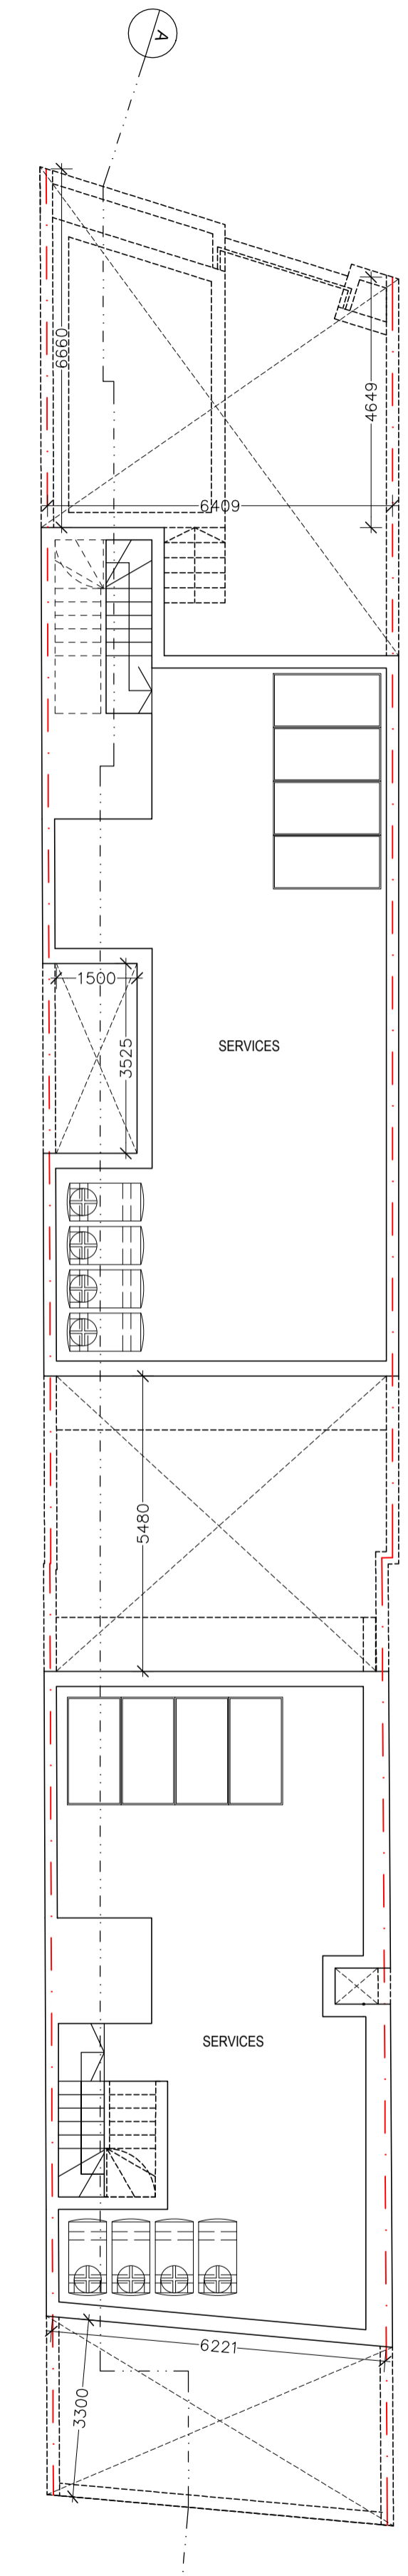

ROOF
SCALE 1:100