




**Proposed First, Second and Third Floor**  
Scale 1:100

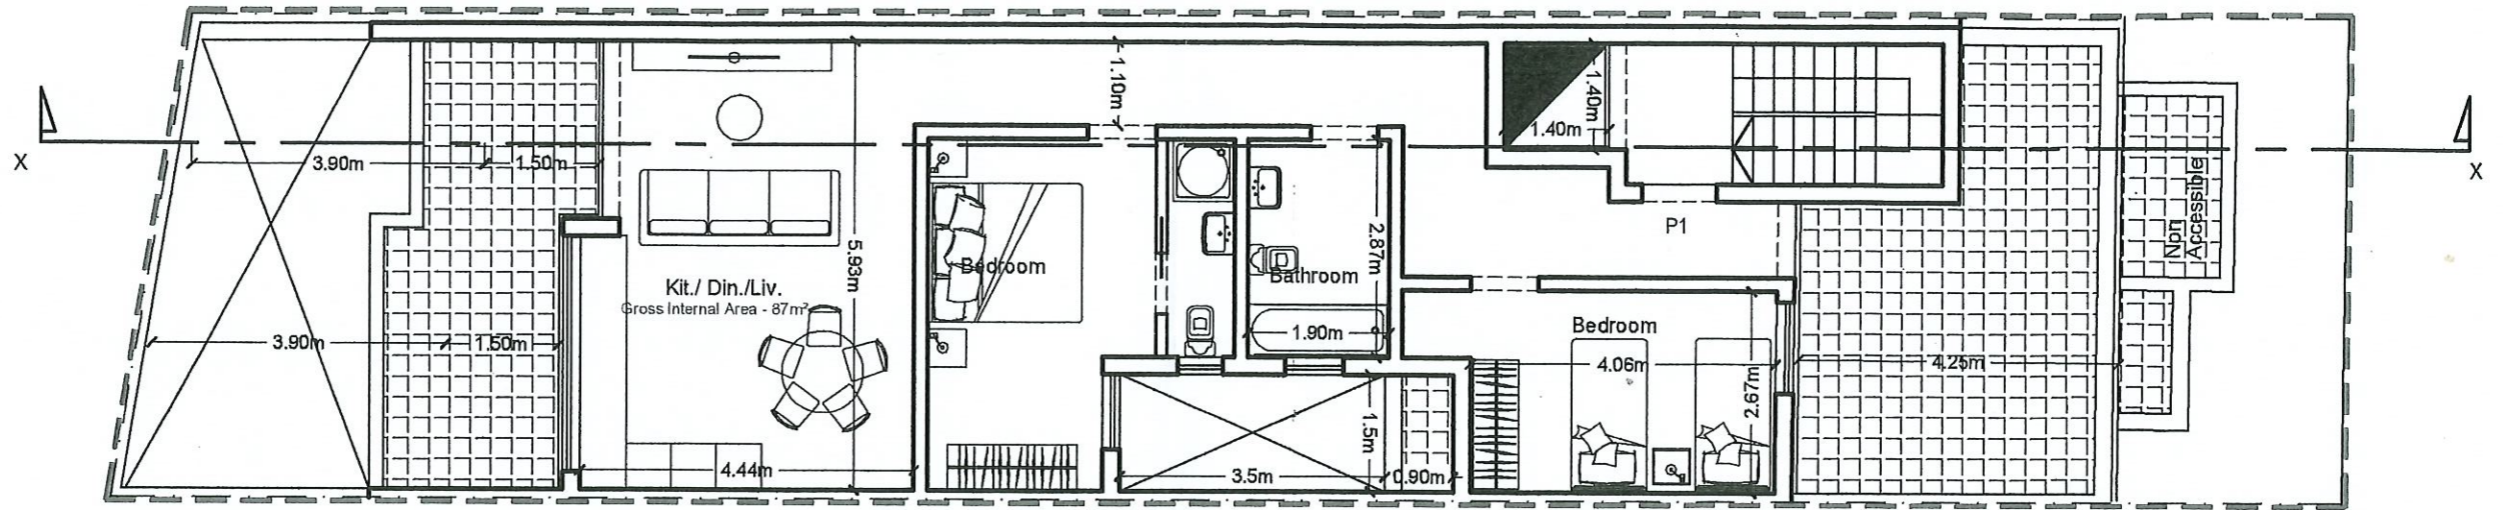

**Proposed Receded Level**  
Scale 1:100

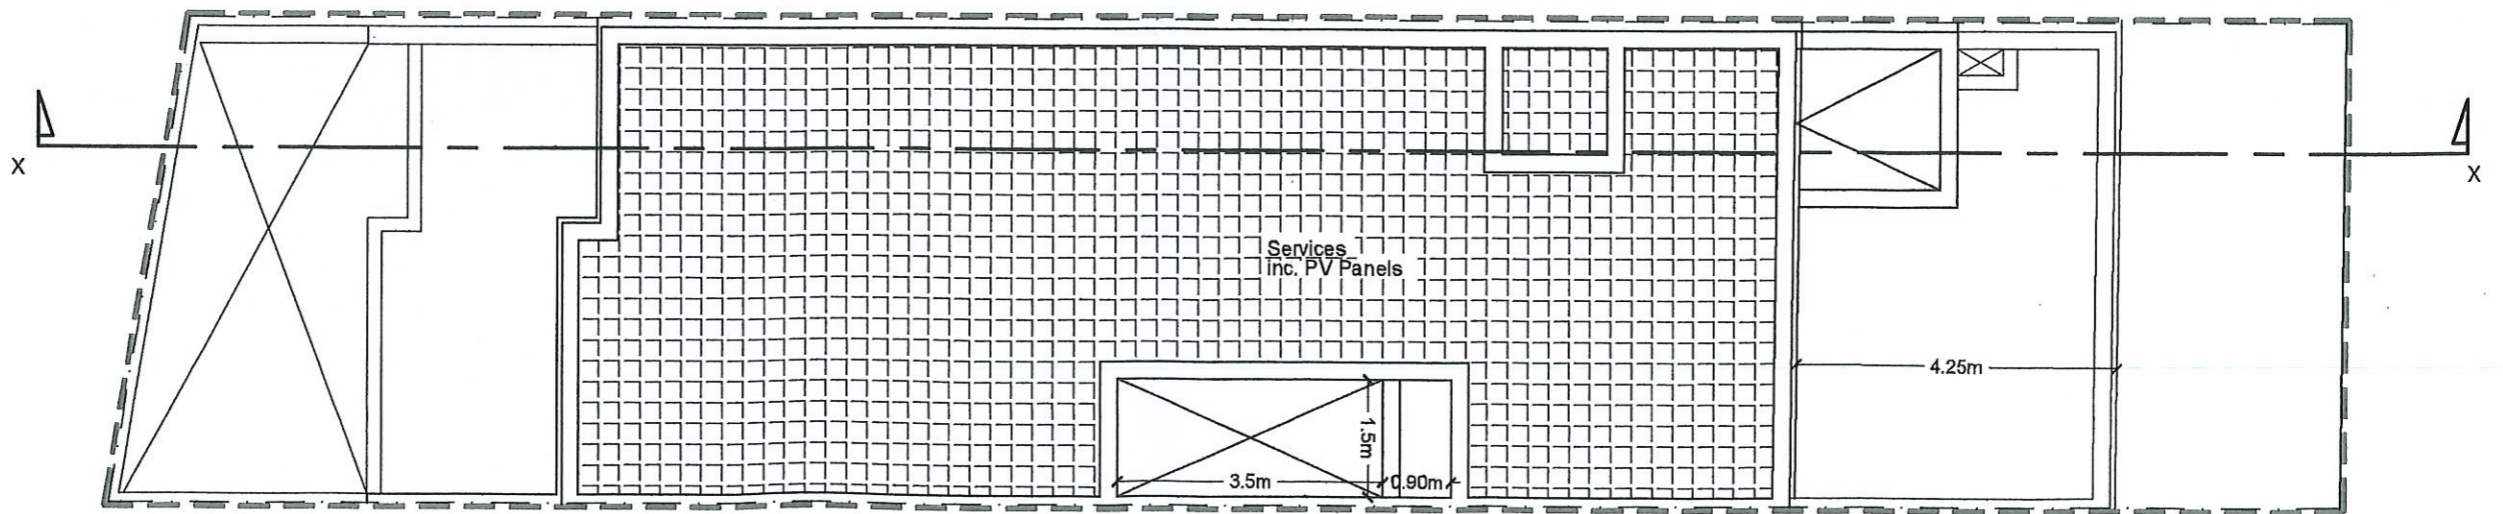


**Proposed Roof Level**  
Scale 1:100

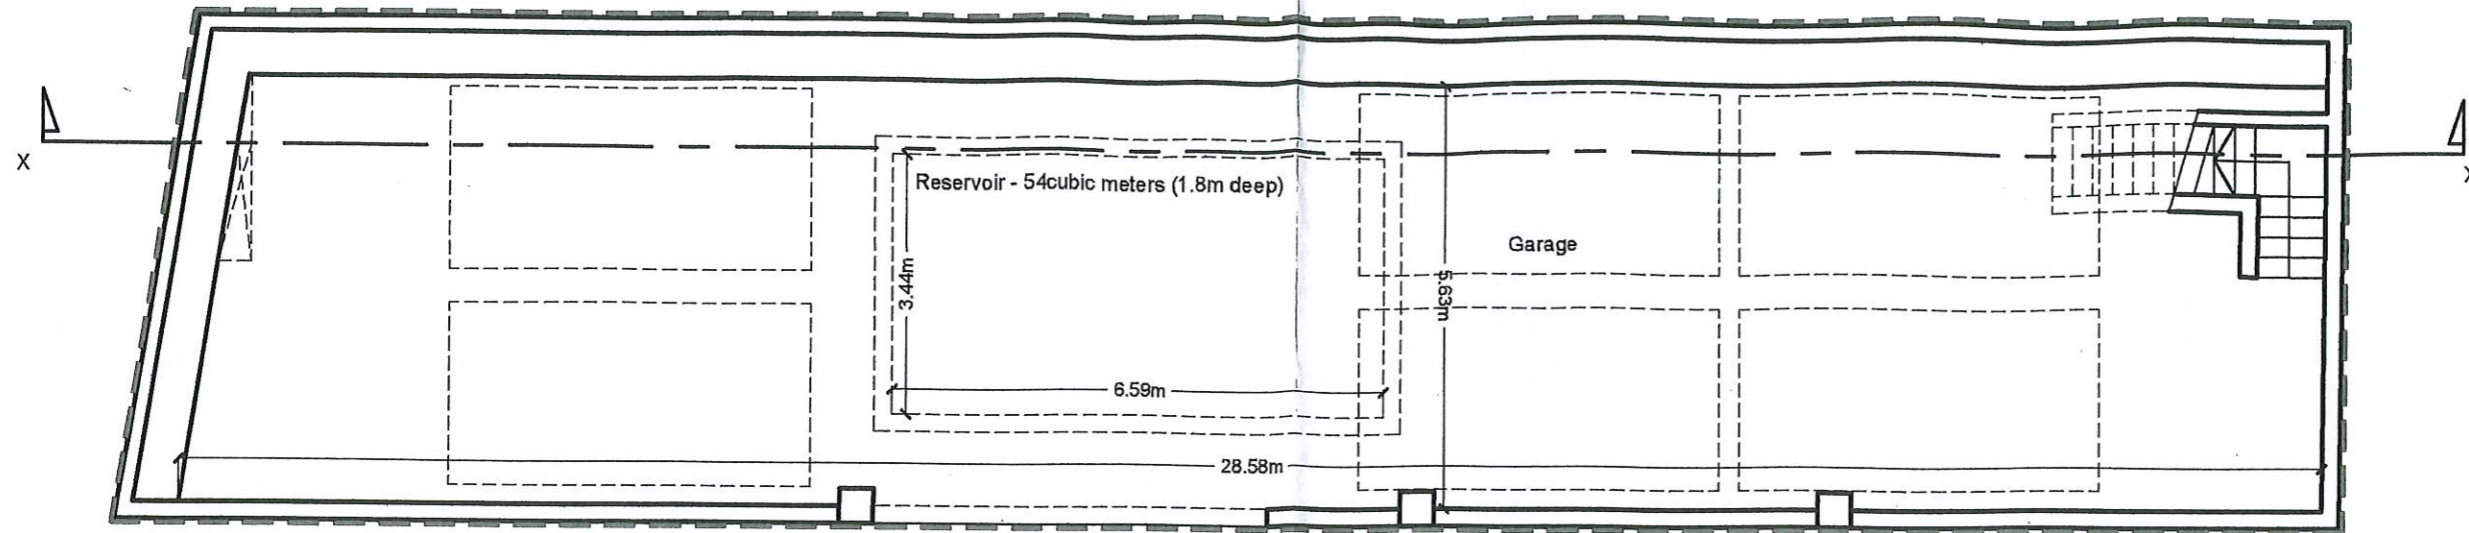


**Proposed Basement Level -2**  
Scale 1:100

Access from Third Party Drive

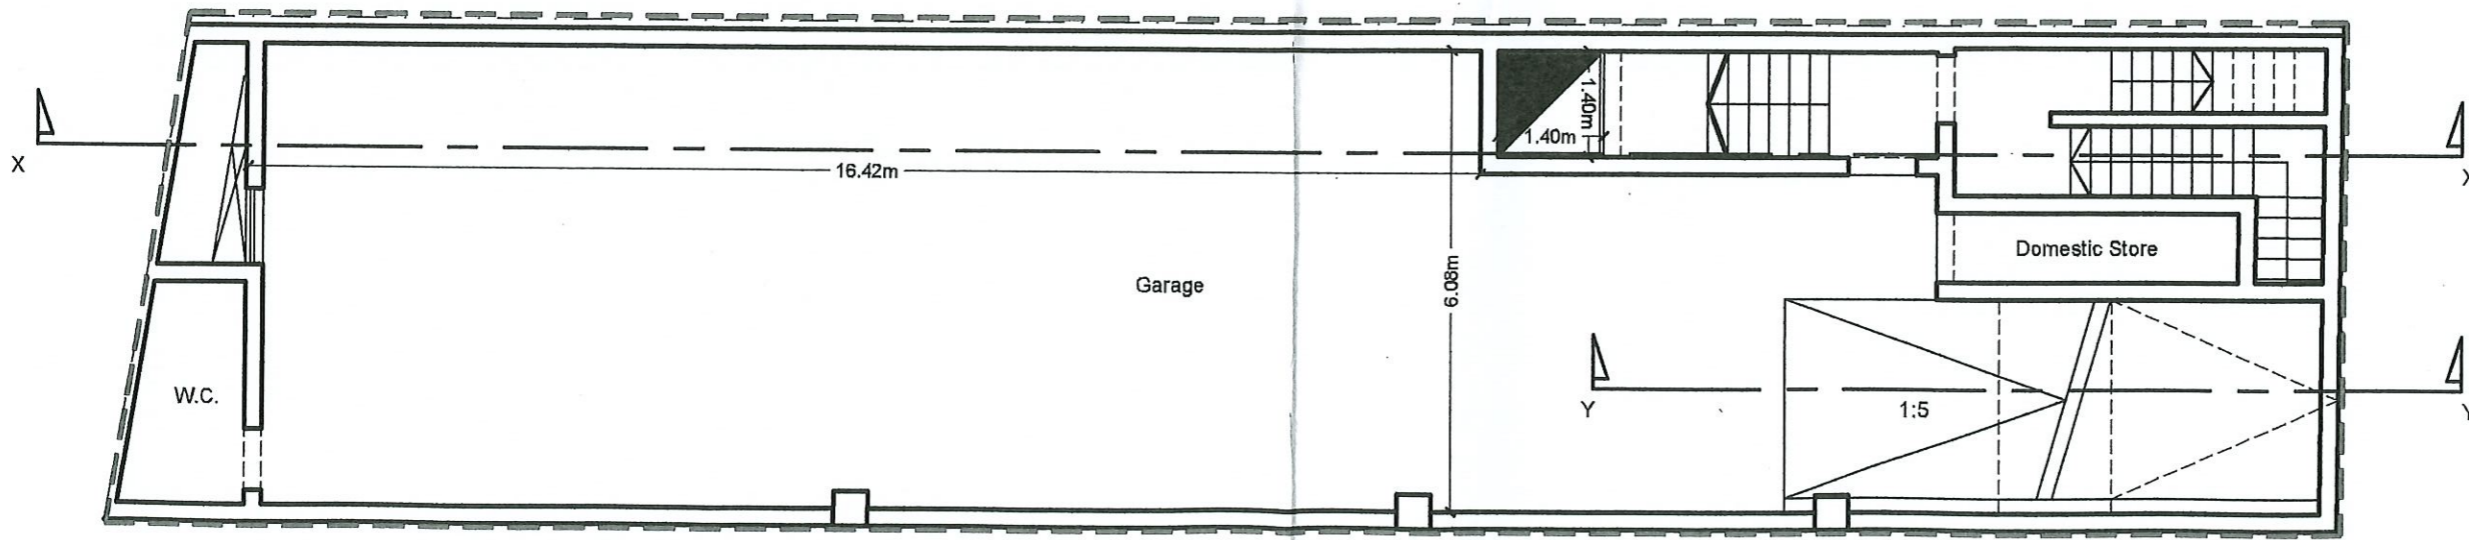

**Proposed Basement Level -1**  
Scale 1:100

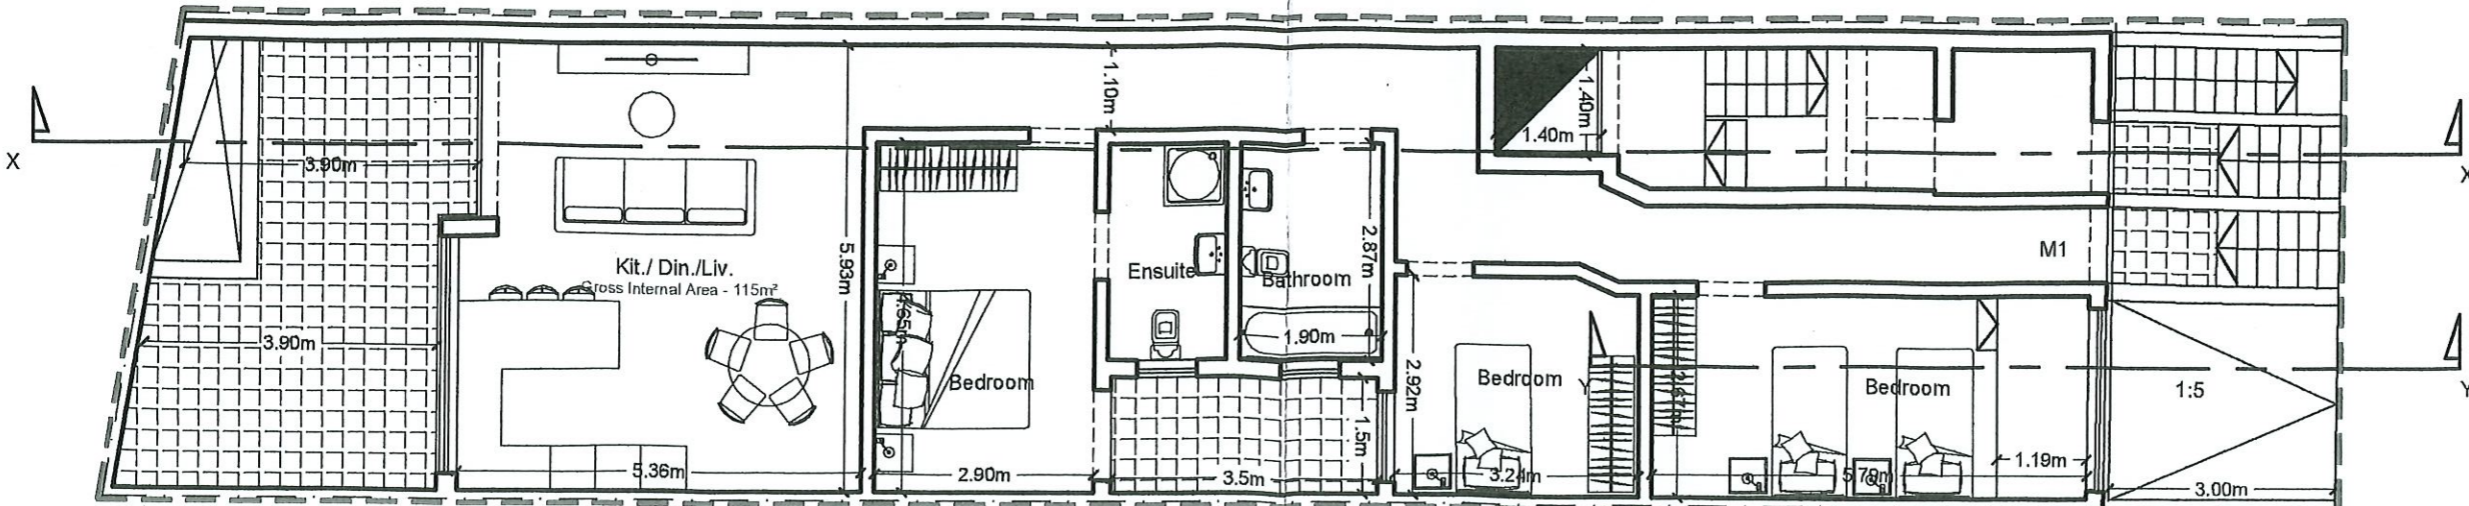

**Proposed Ground Floor**