



PROPOSED SECTION A-A
scale 1:100

Detail 01

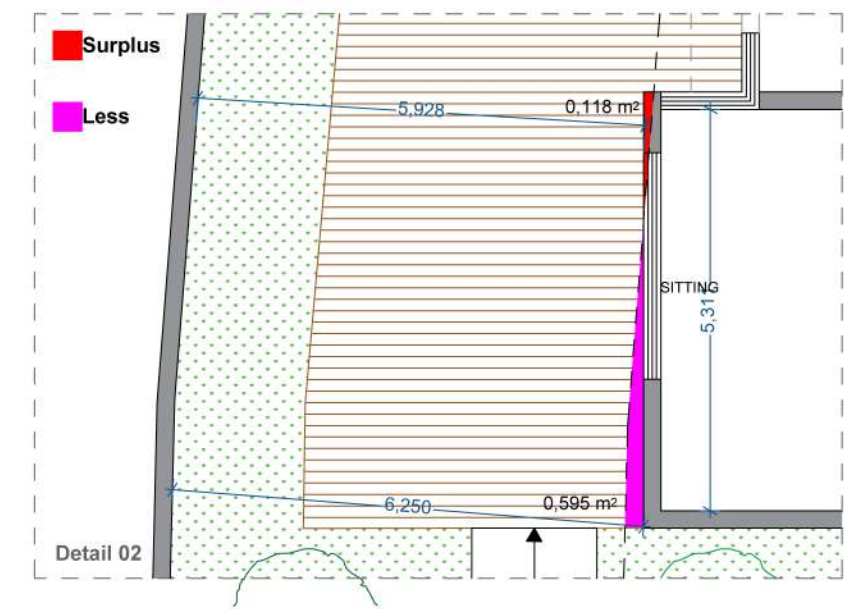

Detail 02

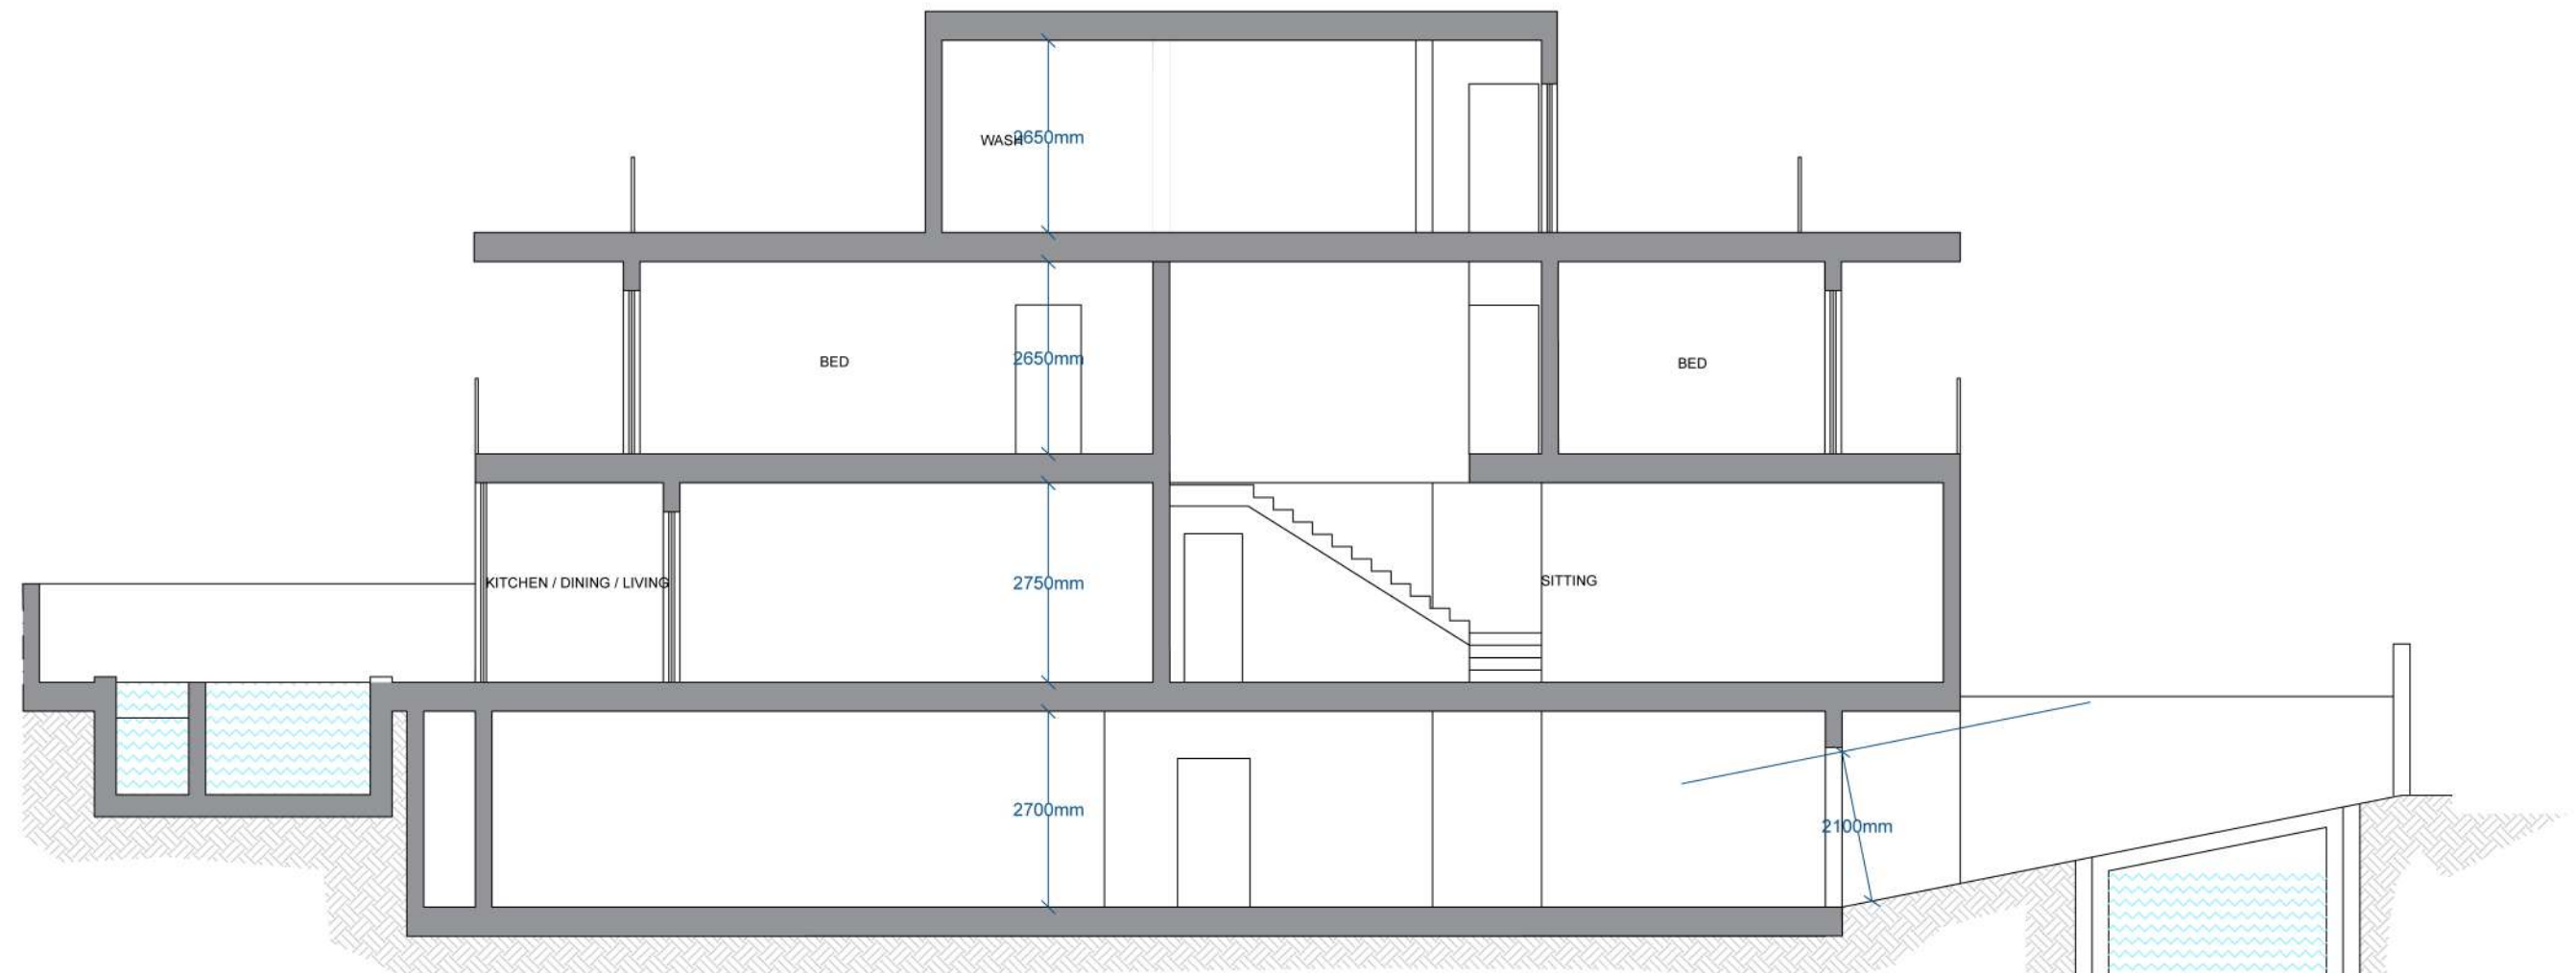

PROPOSED SECTION B-B
scale 1:100