

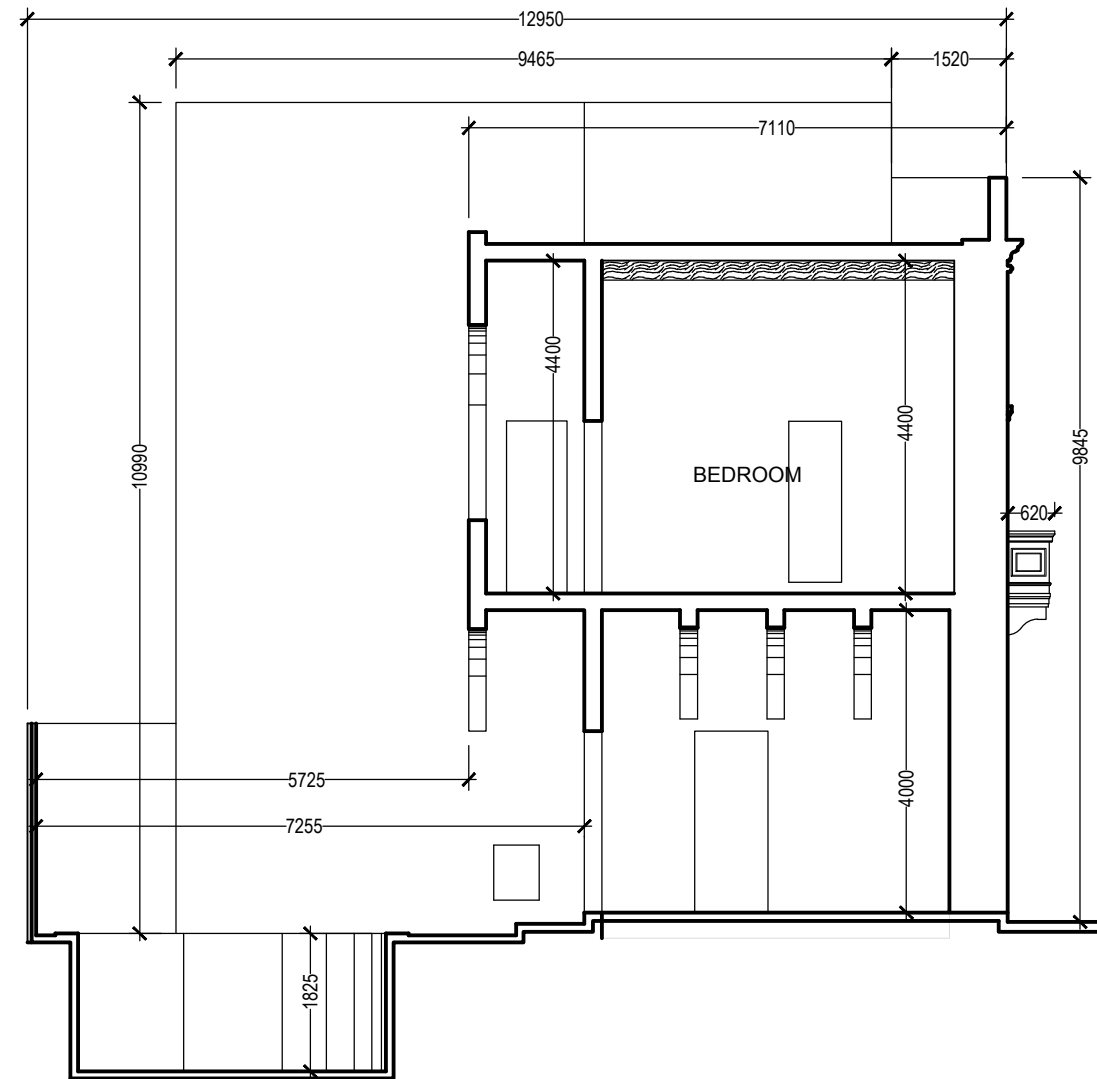


EXISTING SECTION AA  
 Scale 1:100

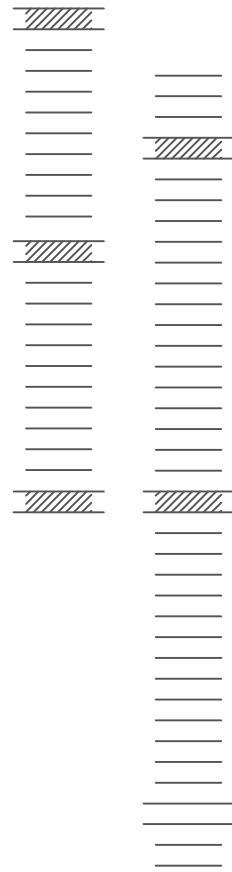

EXISTING SECTION BB  
 Scale 1:100

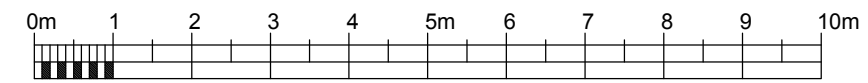

SCALE 1:100

PERIT REBECCA ZAMMIT 103, TRIQ. IL-GRENDI, ZURRIEQ, ZRQ. 1154 216828578234792, rebeccazammit@gmail.com	
scale	1:100
date	31.07.2017
drawn by	RZ
paper size	A3
client	MESSRS. MAMO
drawing title	AS EXISTING SECTION AA & SECTION BB
dwg no.	M_0_0_2_A_0_0_2_A
property address	IR-REMISSA, 125, TRIQ GNEN XIBLA, XAGHRA, GHAWDEX