


TOTAL ROOFED AREA 488sq.mts.

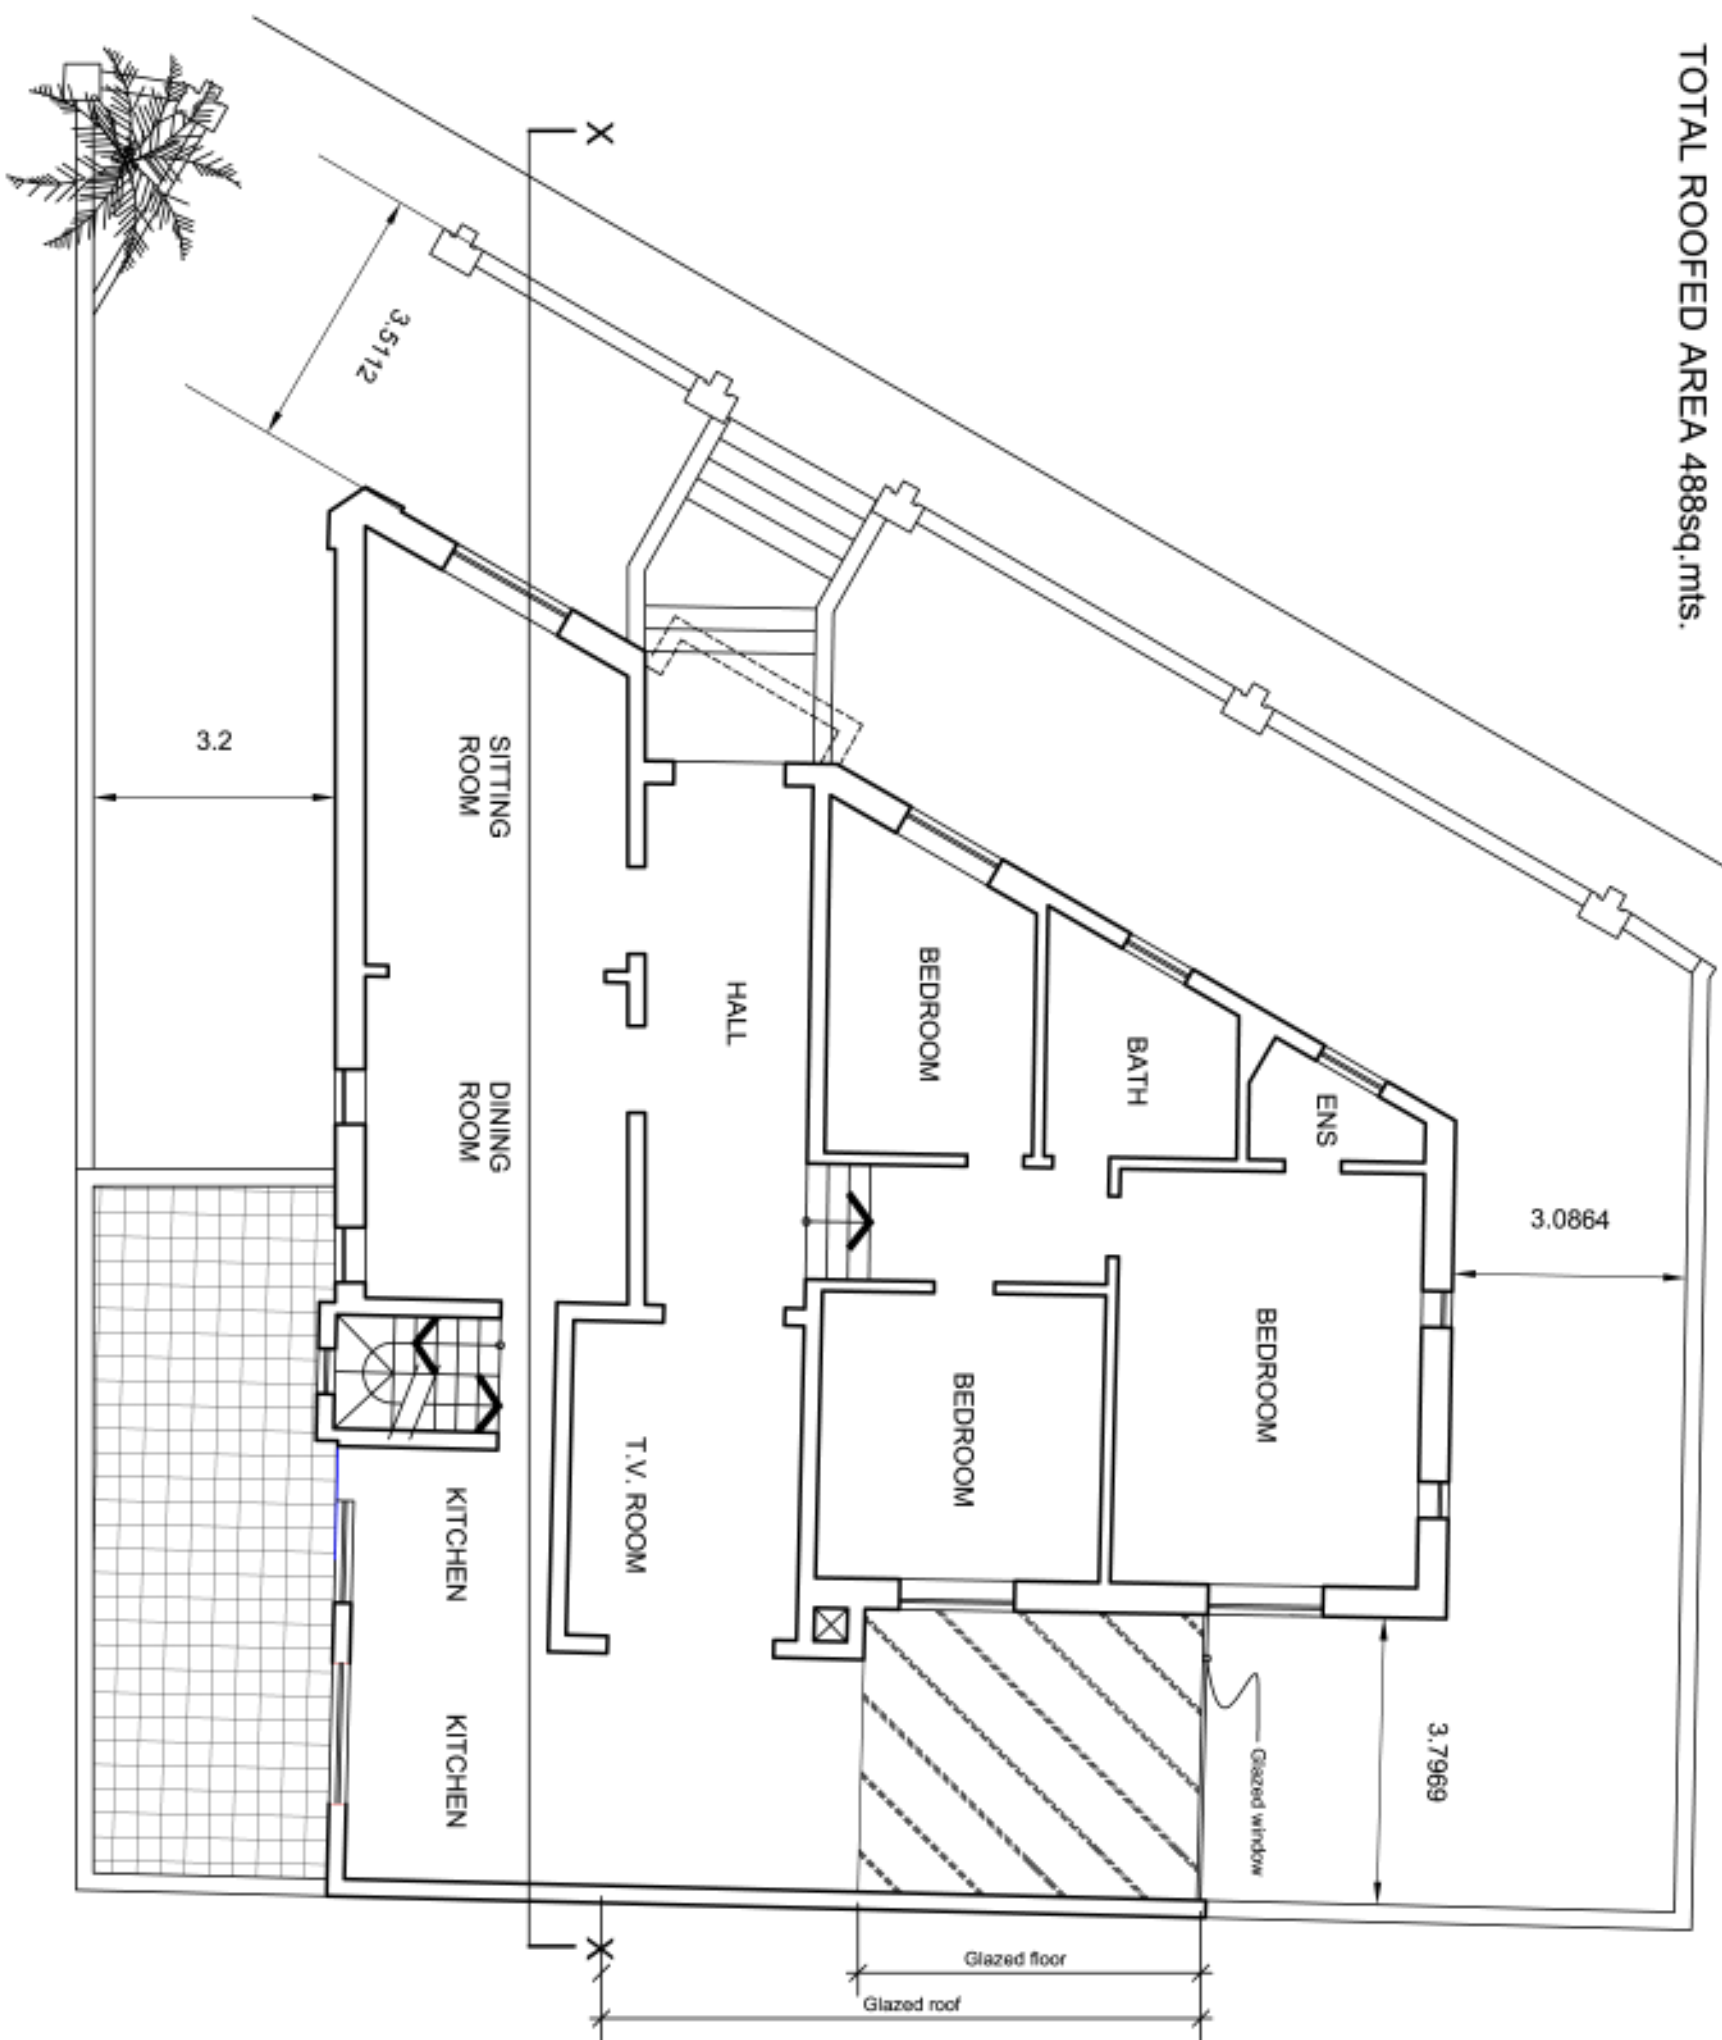

### GROUND FLOOR PLAN

As existing & as proposed

GROUND FLOOR ROOFED AREA 206sq.mts.

TOTAL SITE AREA = 403sq.m.  
EXISTING DWELLING FOOTPRINT = 175sq.m.  
EXISTING LANDSCAPING FOOTPRINT = 57sq.m.

Scale - 1:100

