



Proposed Basement

Scale:- 1:100 - Clean Copy

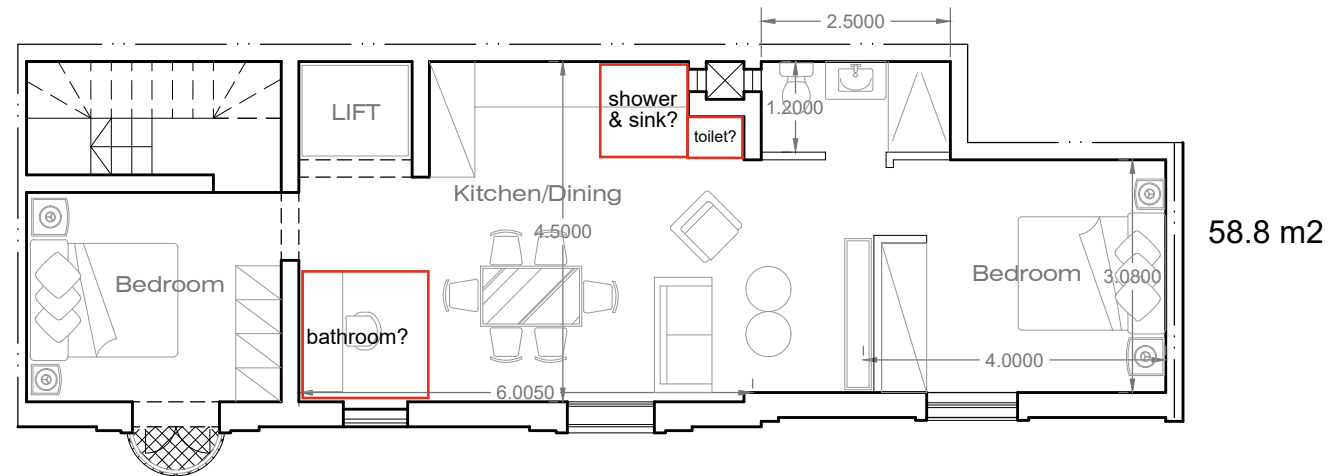


Proposed Second Floor

Scale:- 1:100 - Clean Copy

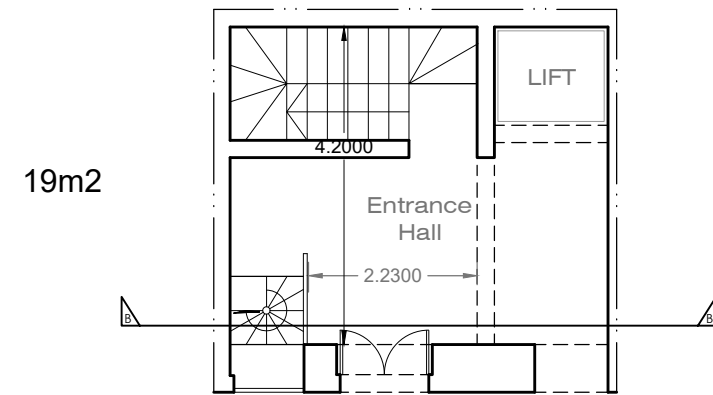


Proposed Ground Floor

Scale:- 1:100 - Clean Copy

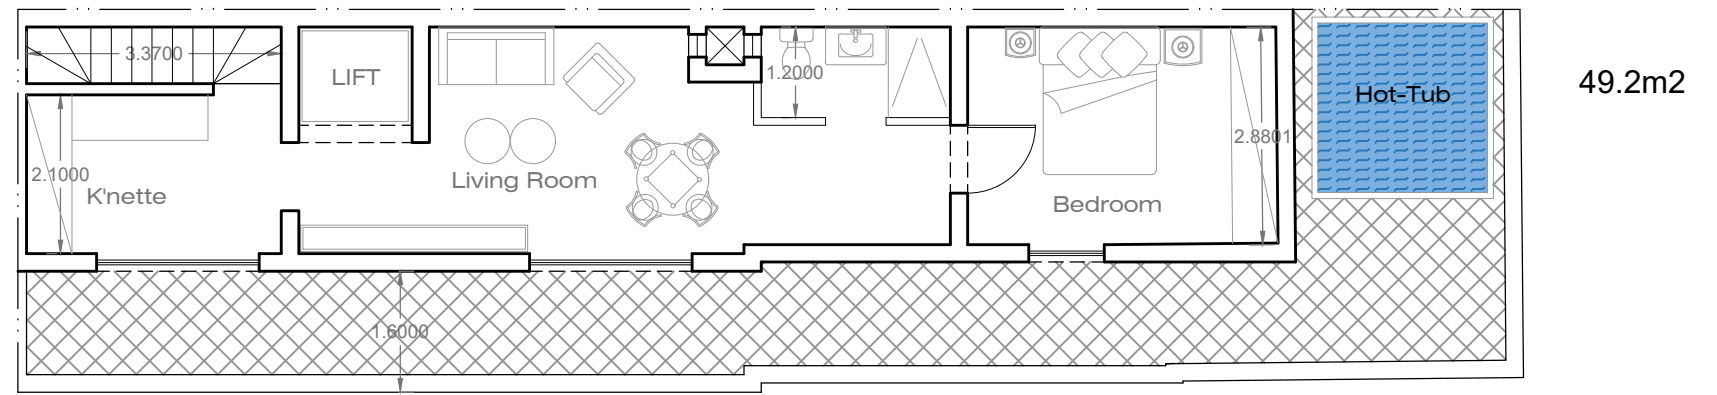


Proposed Third Floor

Scale:- 1:100 - Clean Copy

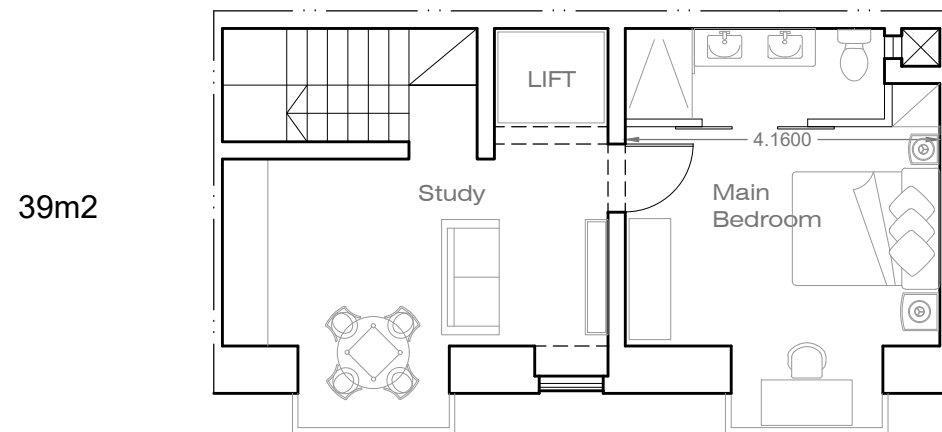

Proposed First Floor

Scale:- 1:100 - Clean Copy

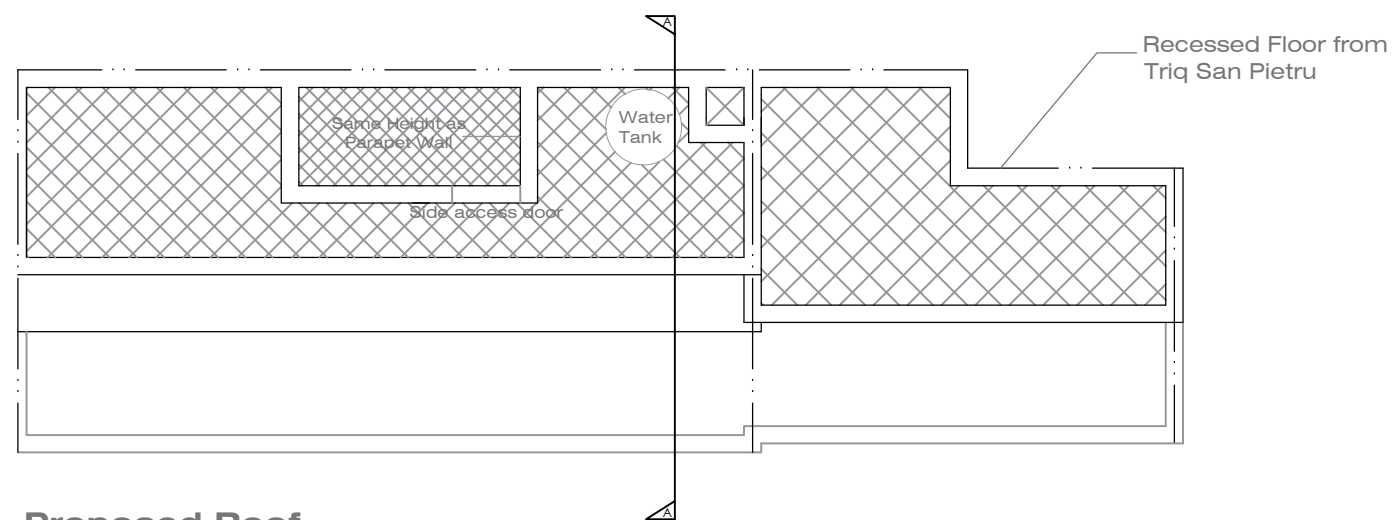

Proposed Roof

Scale:- 1:100 - Clean Copy