


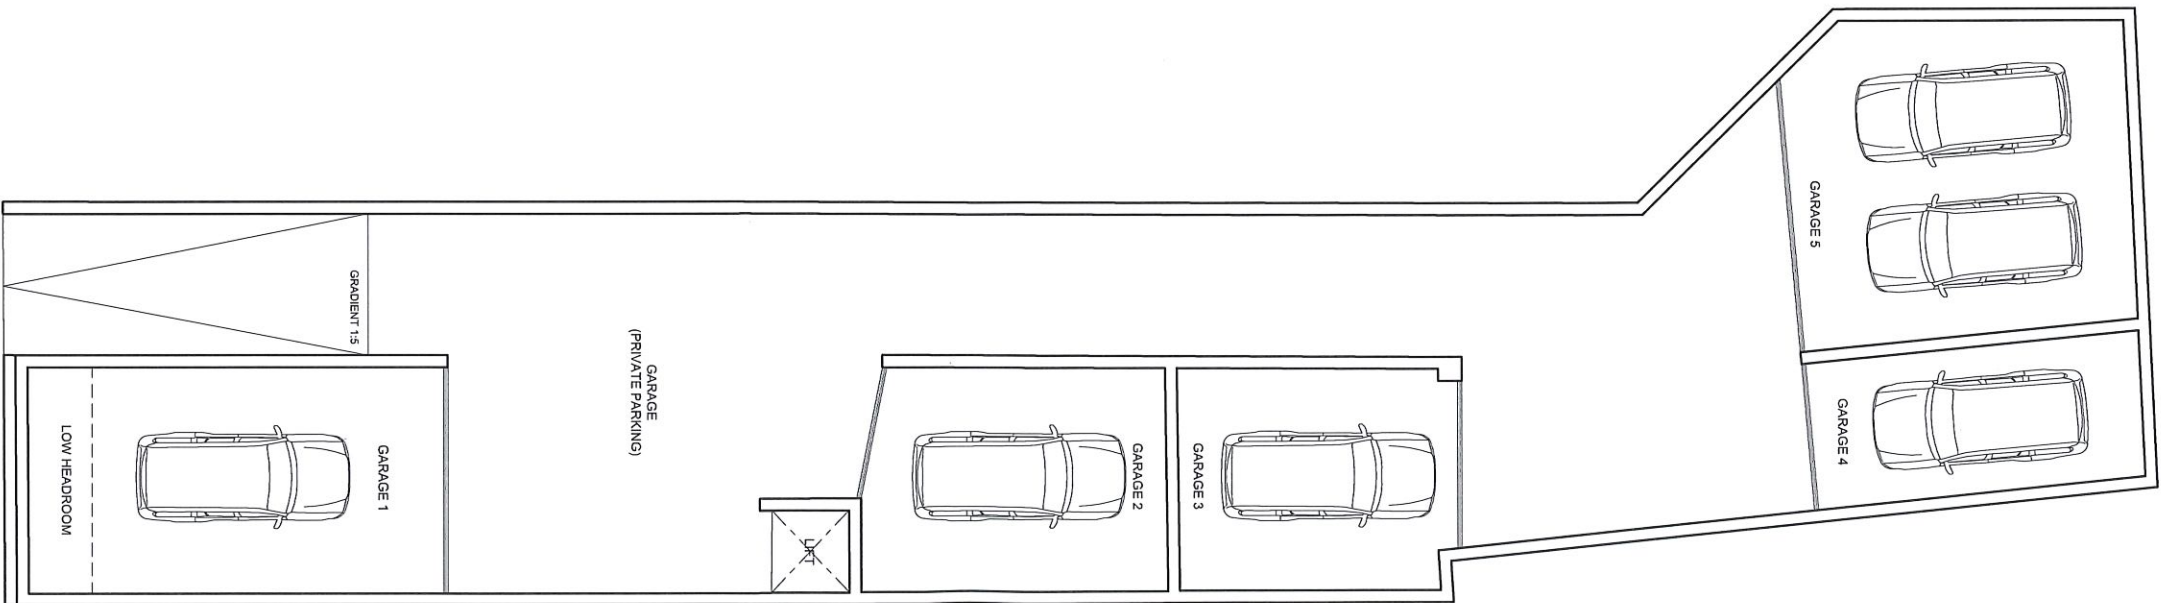

PROPOSED BASEMENT LAYOUT
Scale 1:100