


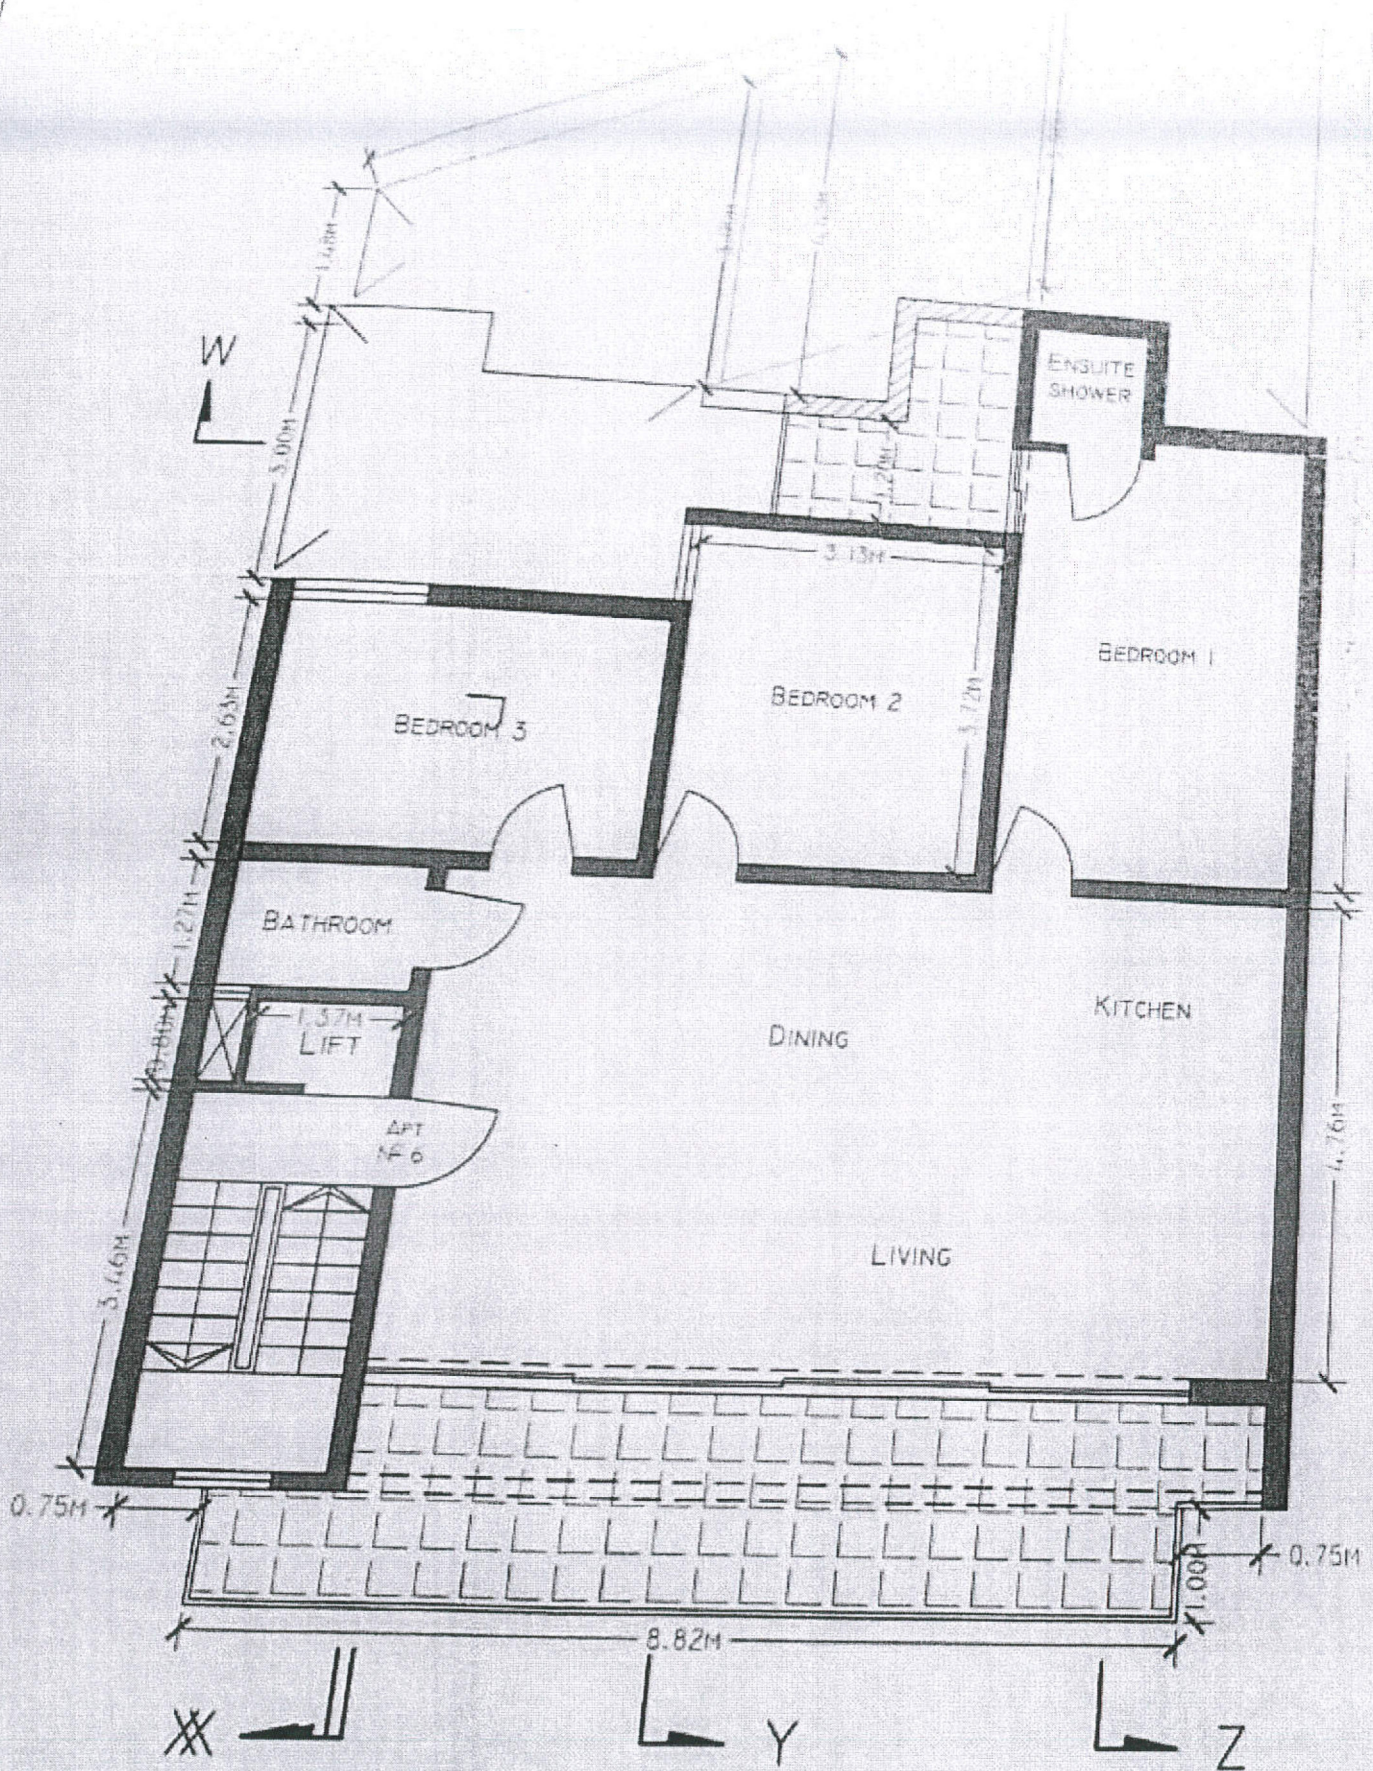

PROPOSED FOURTH FLOOR PLAN

nos 713067 GWSK