


- 0.75

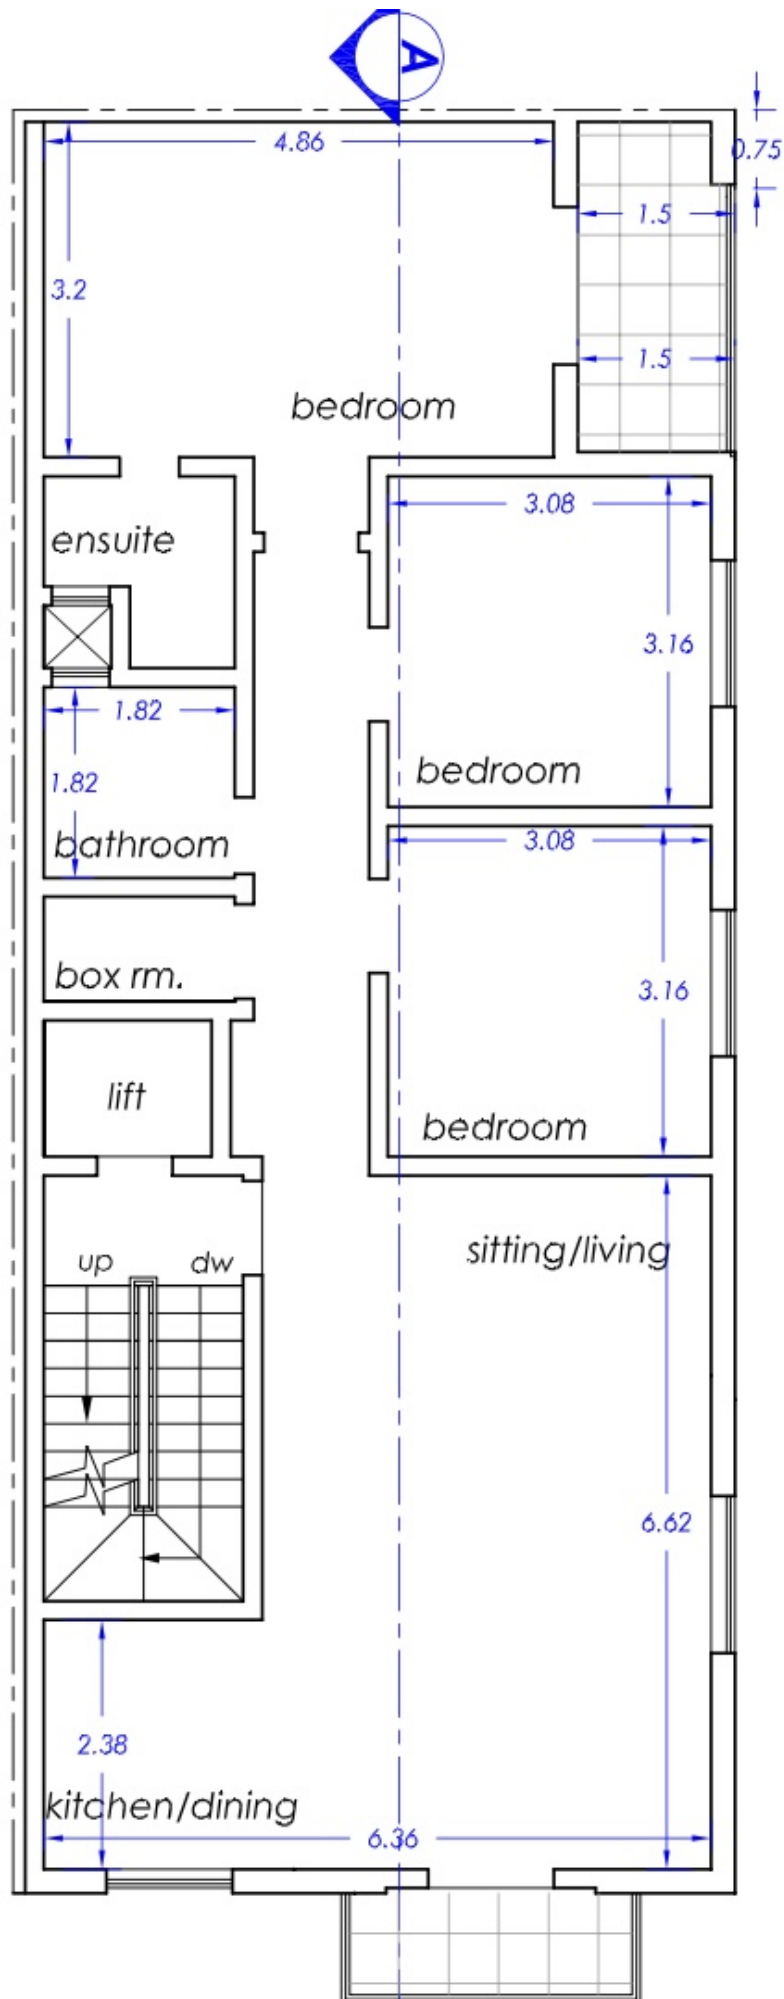

Proposed First & Second Floor Level
scale 1:100