



**EXISTING ROOF FLOOR PLAN**

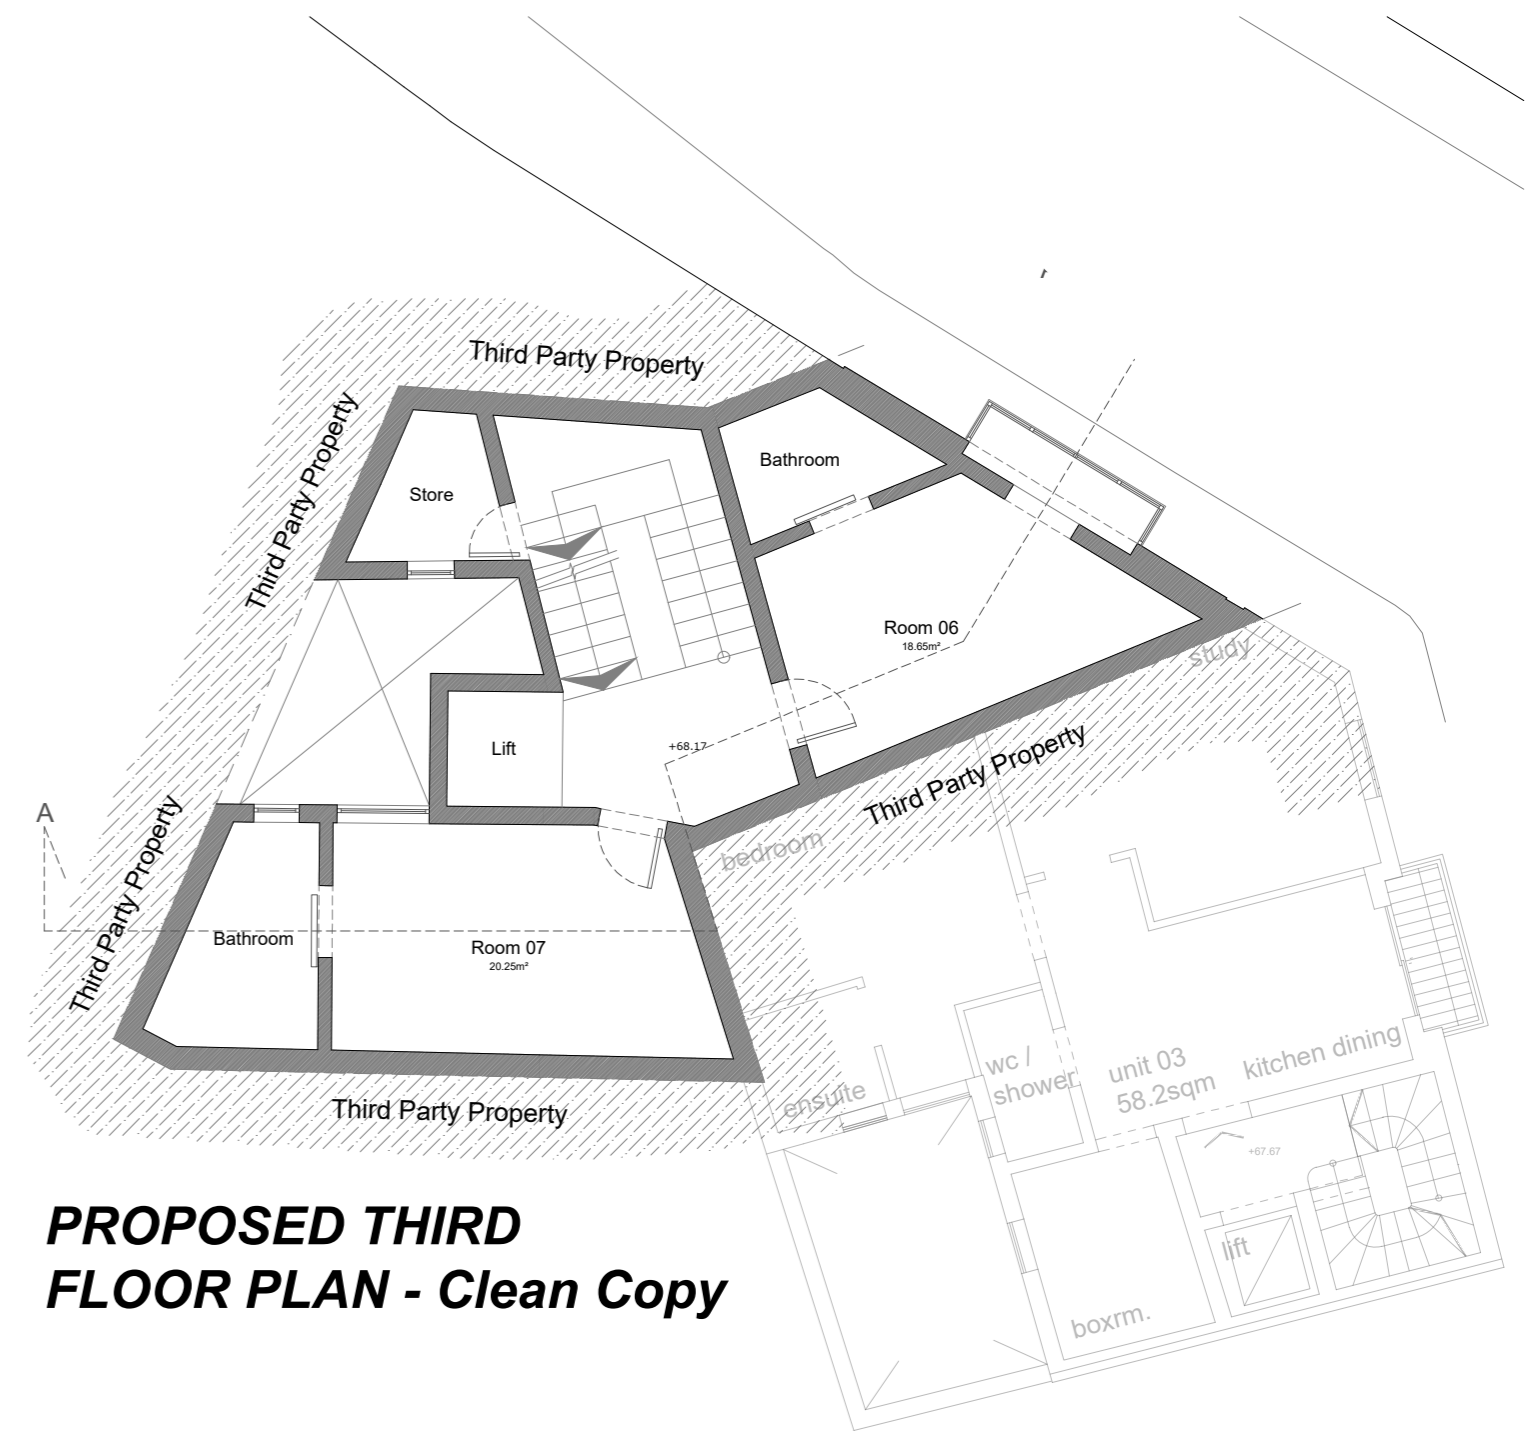

**PROPOSED THIRD FLOOR PLAN - Clean Copy**

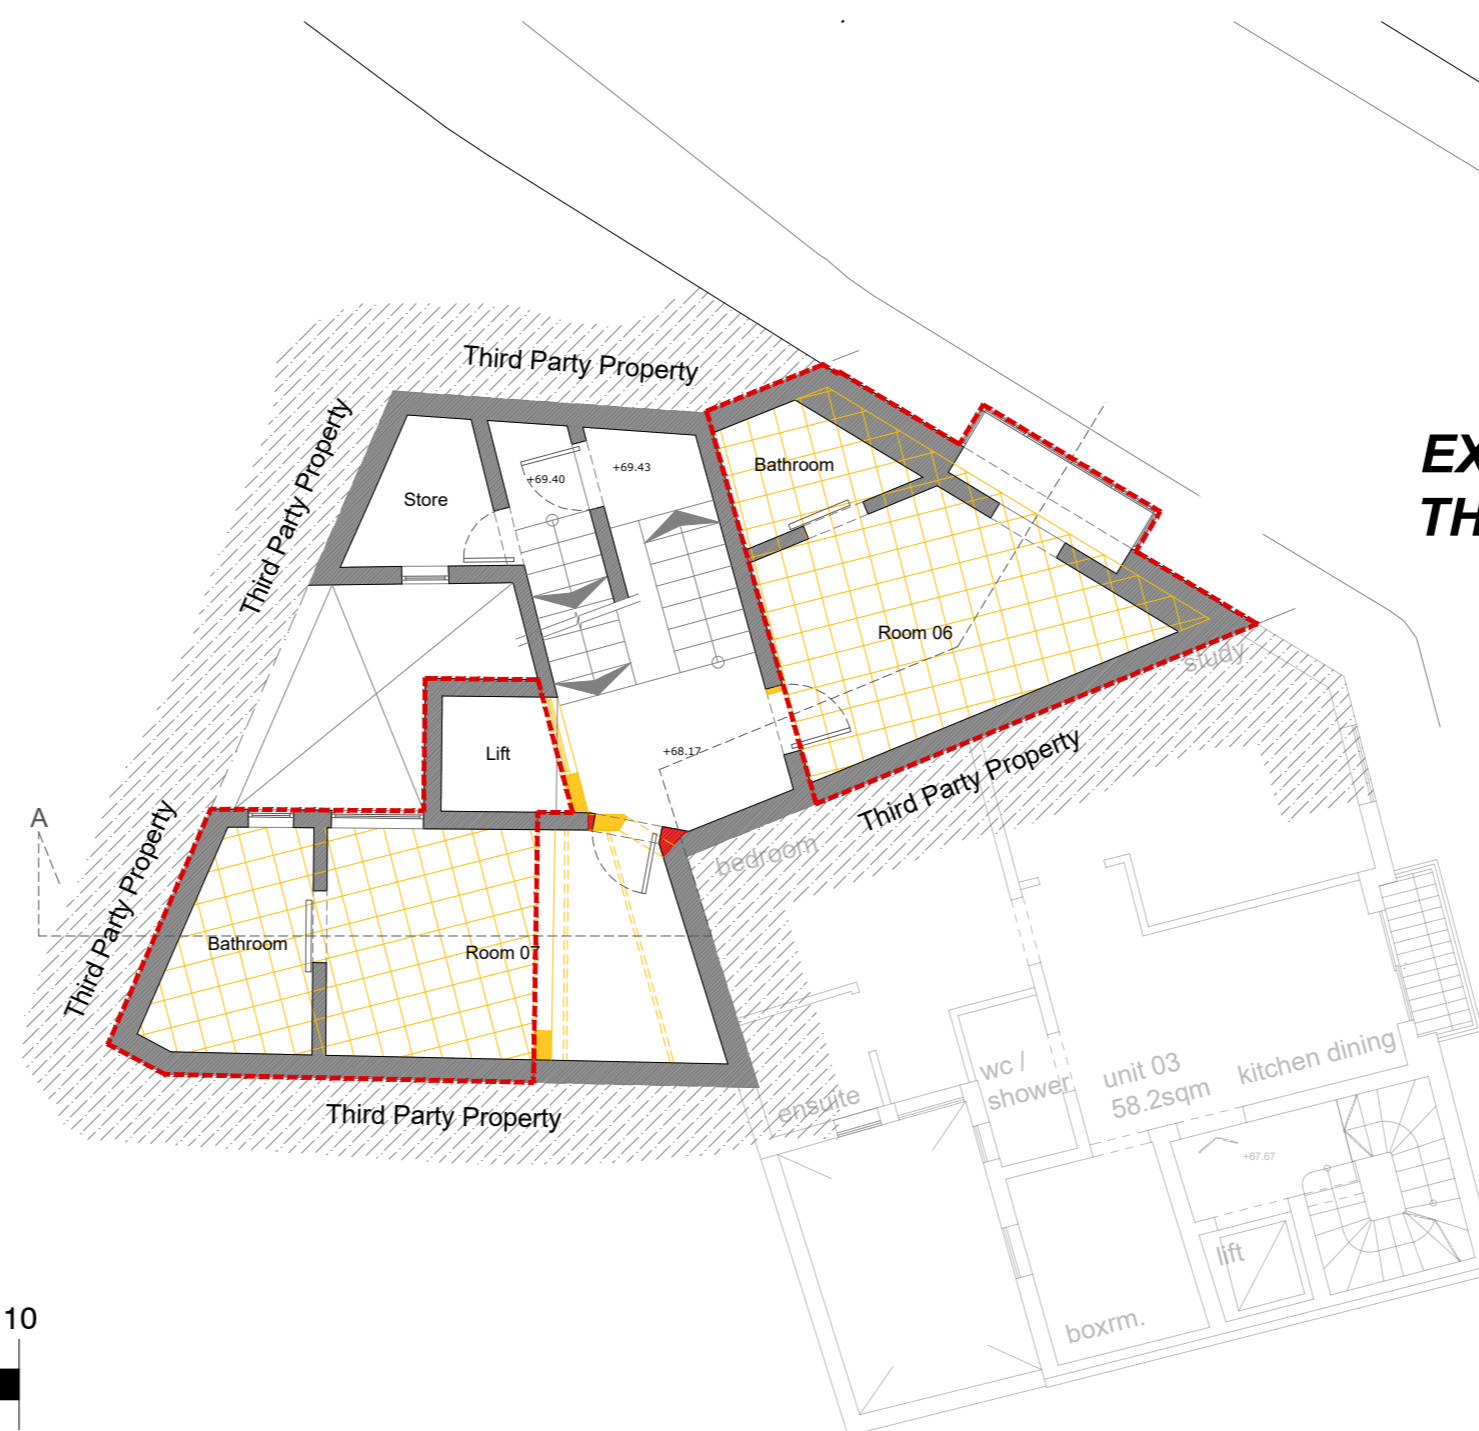

**EXISTING / PROPOSED THIRD FLOOR PLAN**

