



**AS APPROVED / PROPOSED**  
**Receded floor level**  
 scale 1:100 .

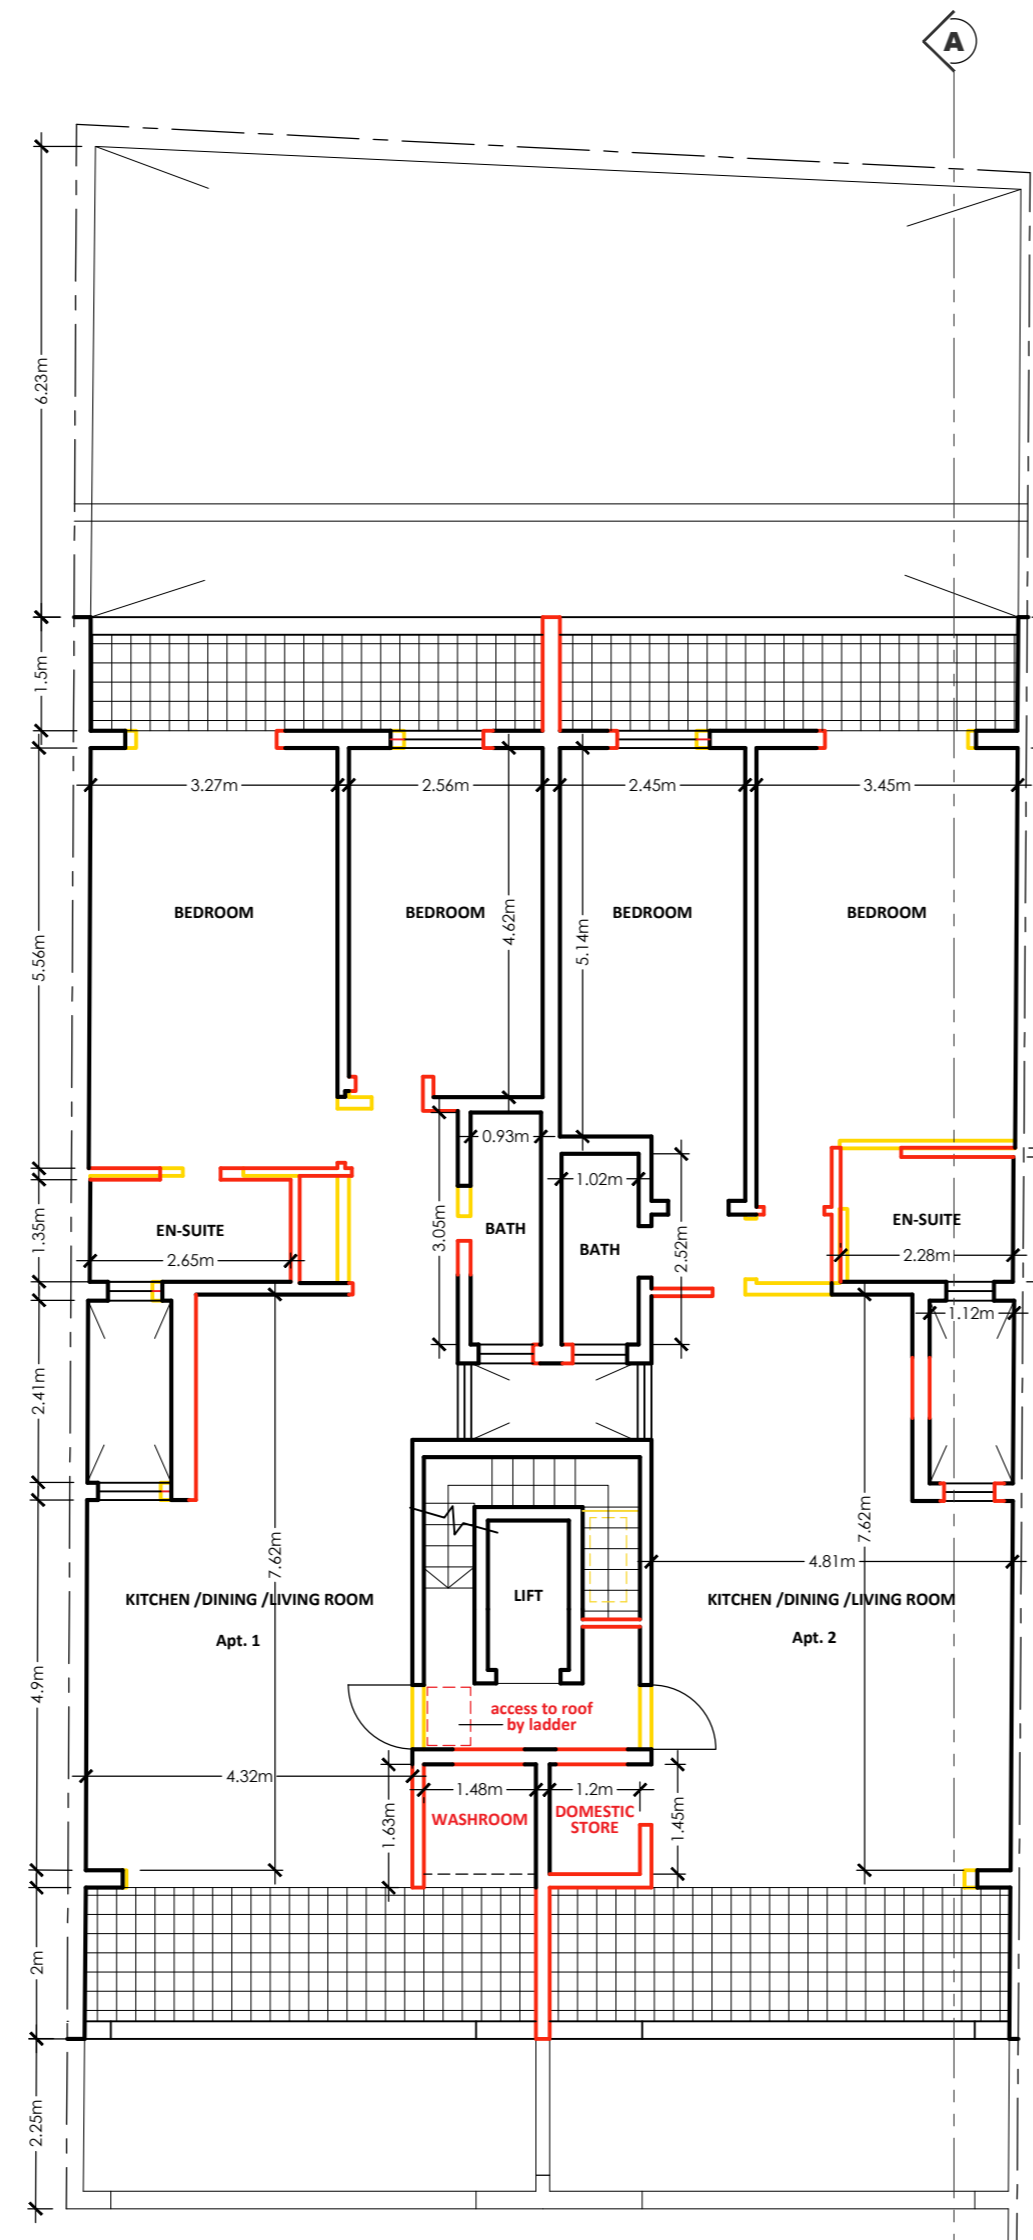

**AS APPROVED / PROPOSED**  
**Receded floor level 2**  
 scale 1:100 .

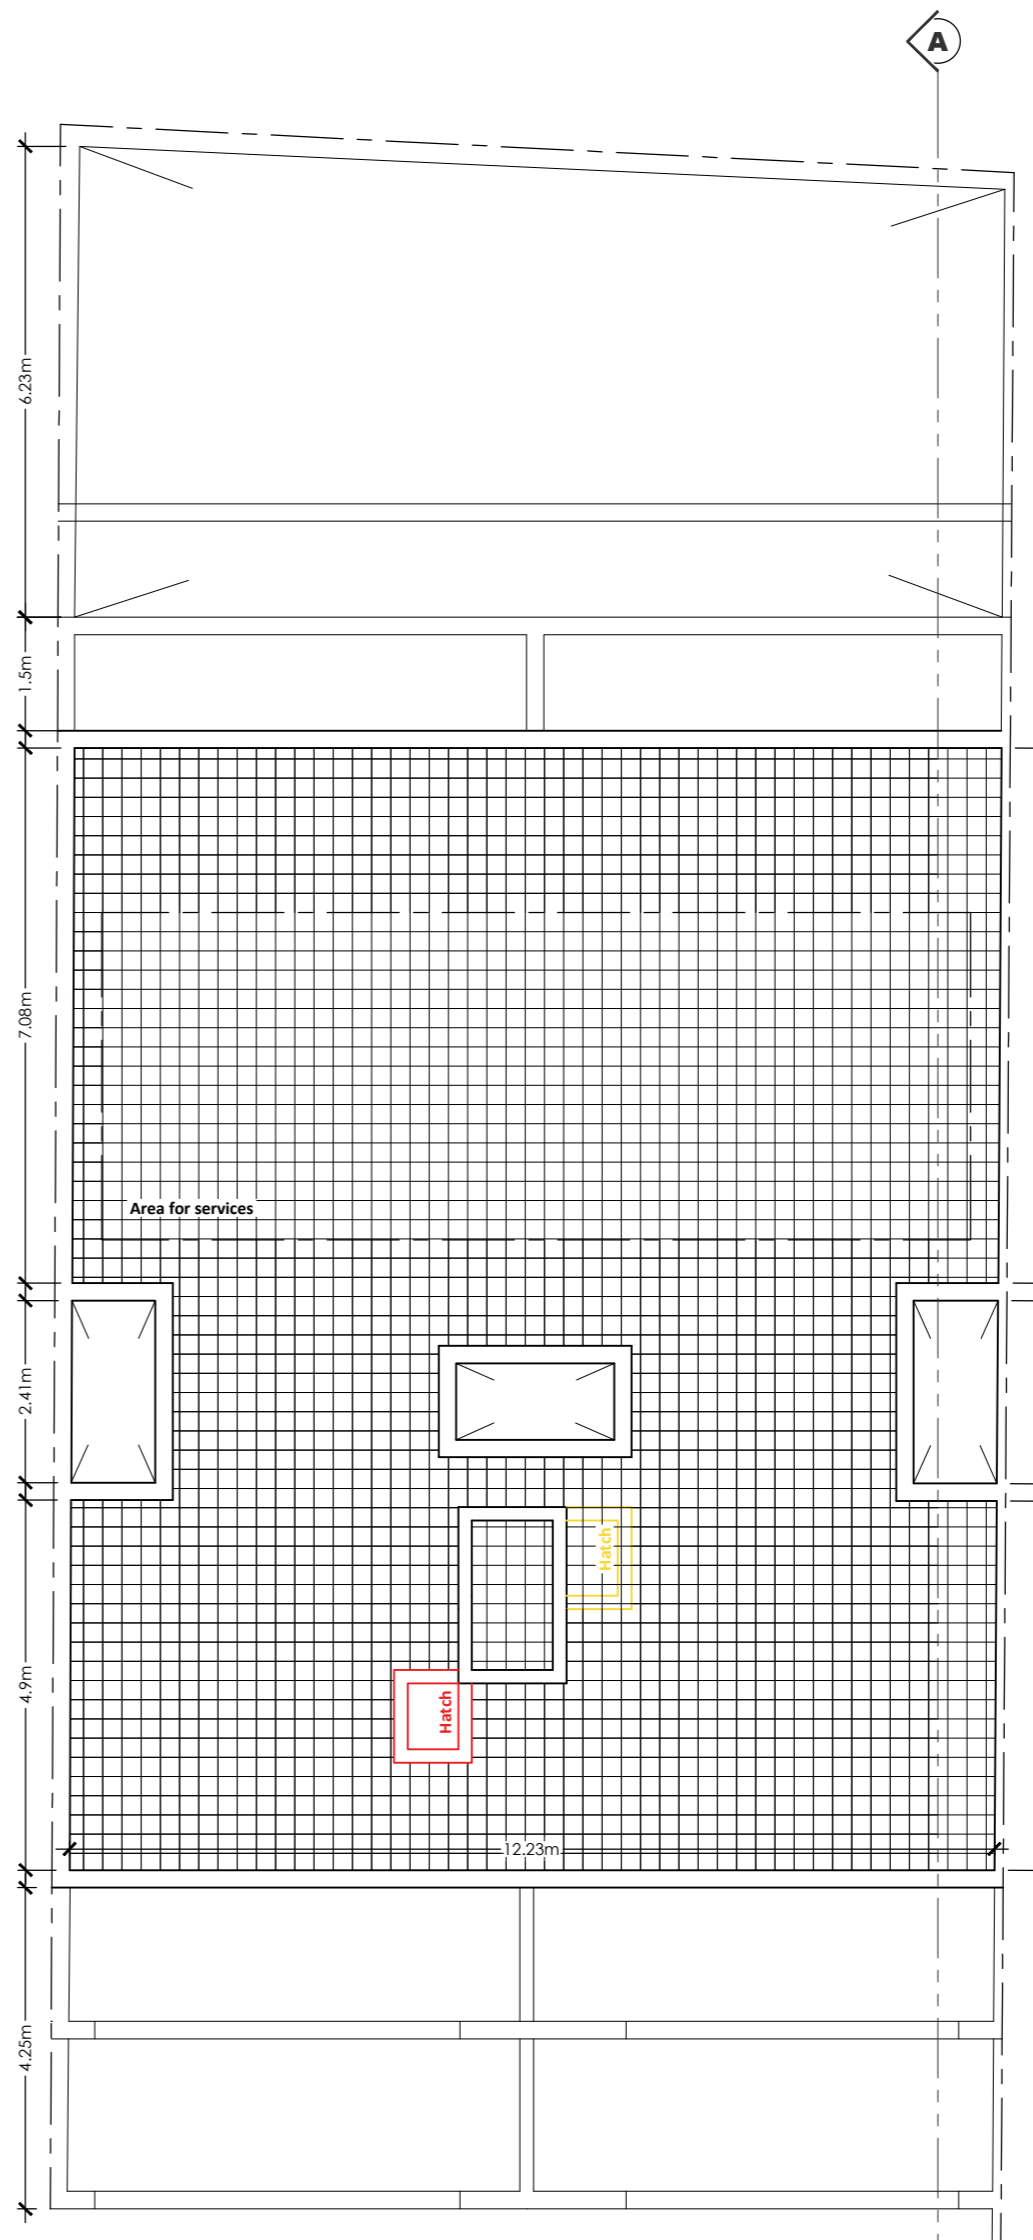

**AS APPROVED / PROPOSED**  
**Roof level**  
 scale 1:100 .

NOTES

FF	'FUQ IL-FIL' FINISH	TA	TIMBER APERTURE
PF	PAINT FINISH	AA	ALUMINIUM APERTURE
SF	STONE FINISH	MA	METAL APERTURE
WIR	WROUGHT IRON RAILING		
AR	ALUMINIUM RAILING		
AGR	ALUMINIUM GLASS RAILING		

■ TO CONSTRUCT      ■ TO SANCTION  
■ TO DEMOLISH      ■ APPROVED BUT NOT BUILT

LEGEND

PROJECT

TITLE

ADDRESS

CLIENT

DRAWING REFERENCE

SCALE

DATE

DRAWN BY

PROJECT ARCHITECT

minor amendment  
 as approved /proposed plans  
 Site at Trejget San Gorg, St.Julians  
 Mr. Nikita Zaguskin  
 id18013-M(01)  
 A2, scale 1:100  
 30 08 2022  
 L Clantar  
 Perit Cleaven Tabone

