




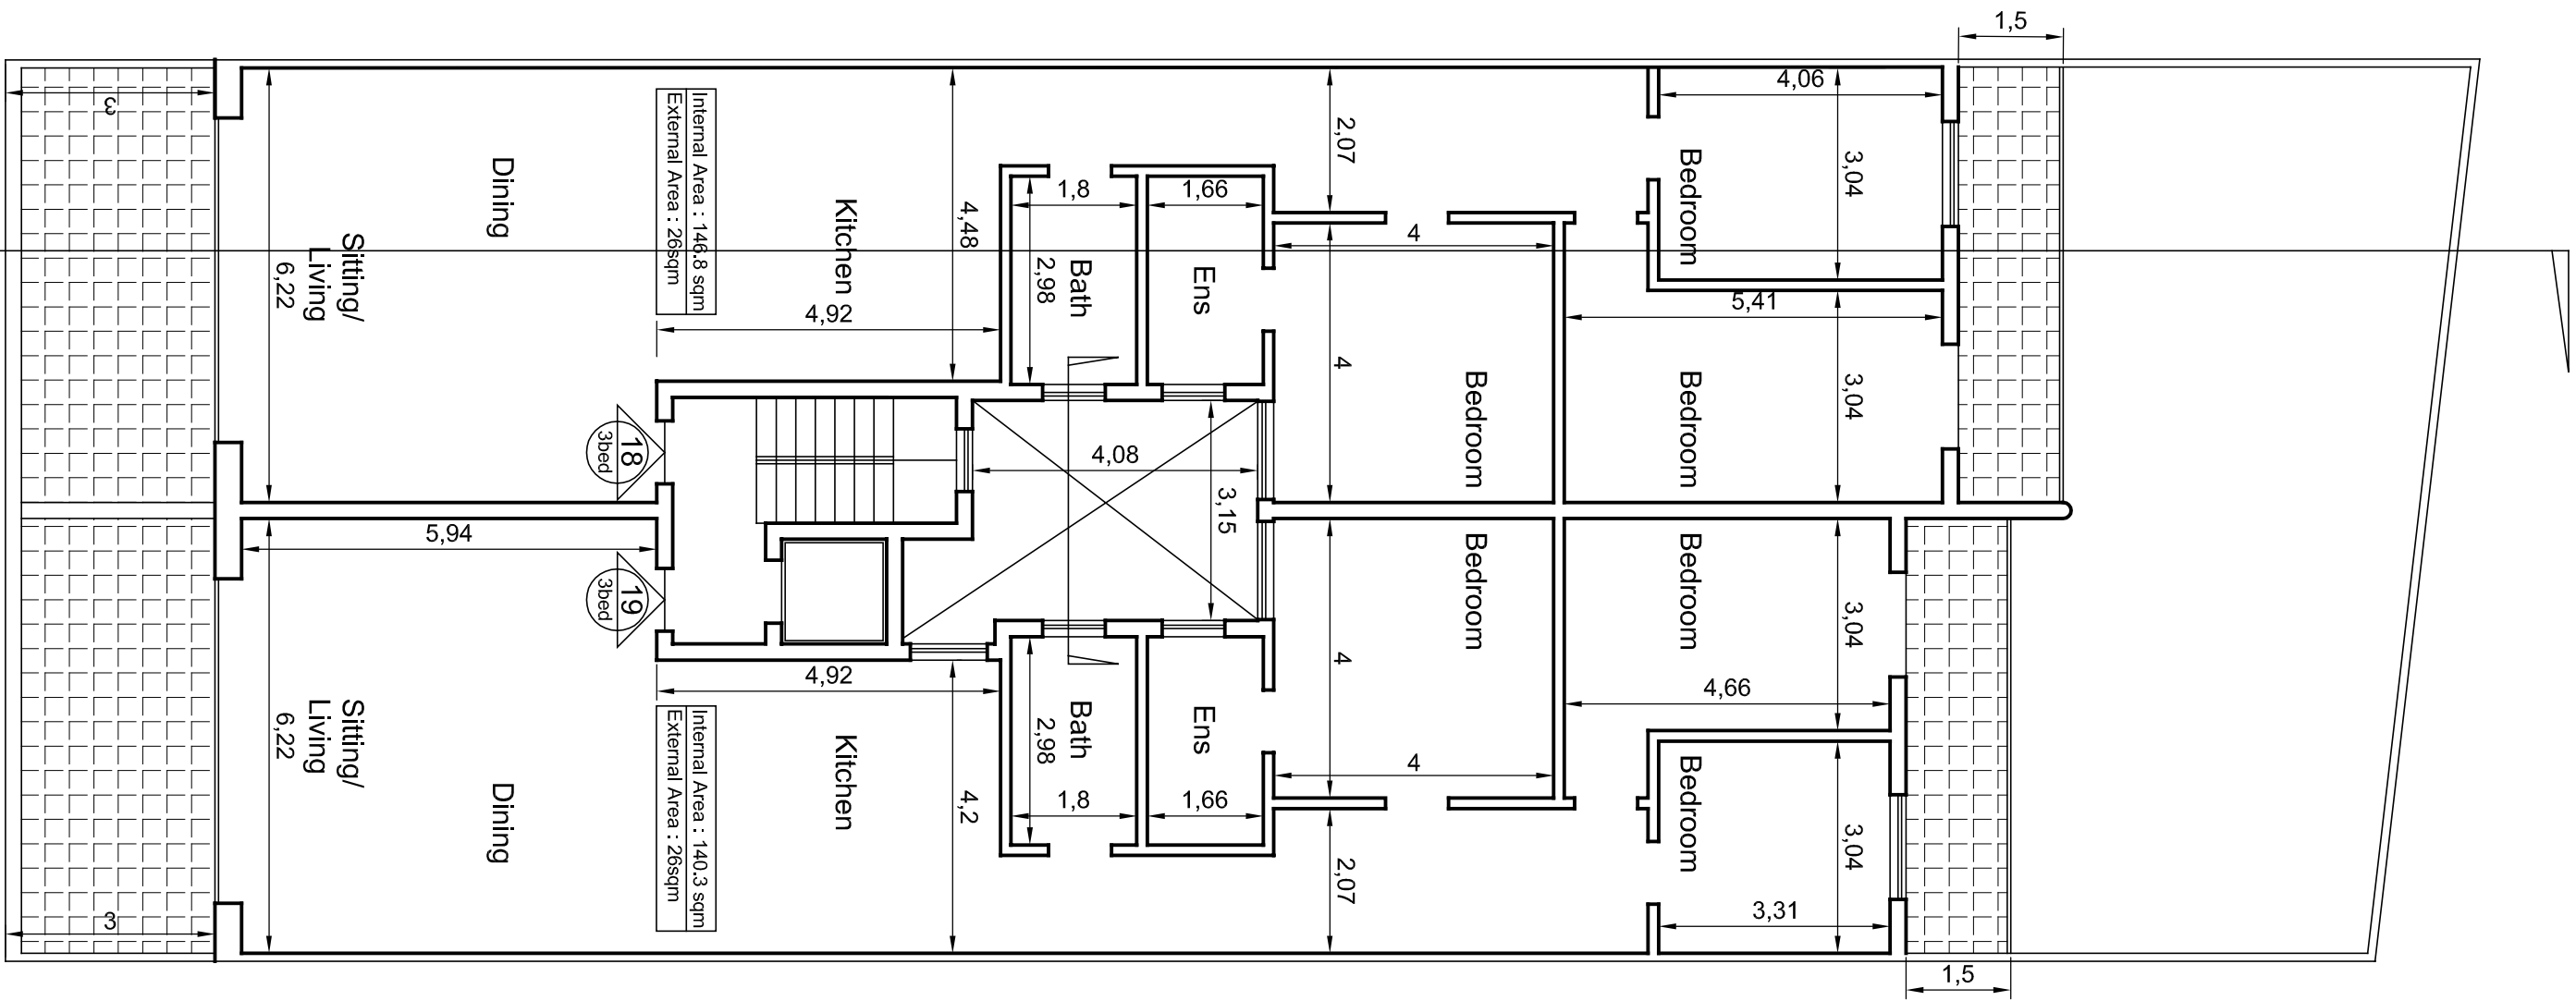


Penthouse Level
As Approved

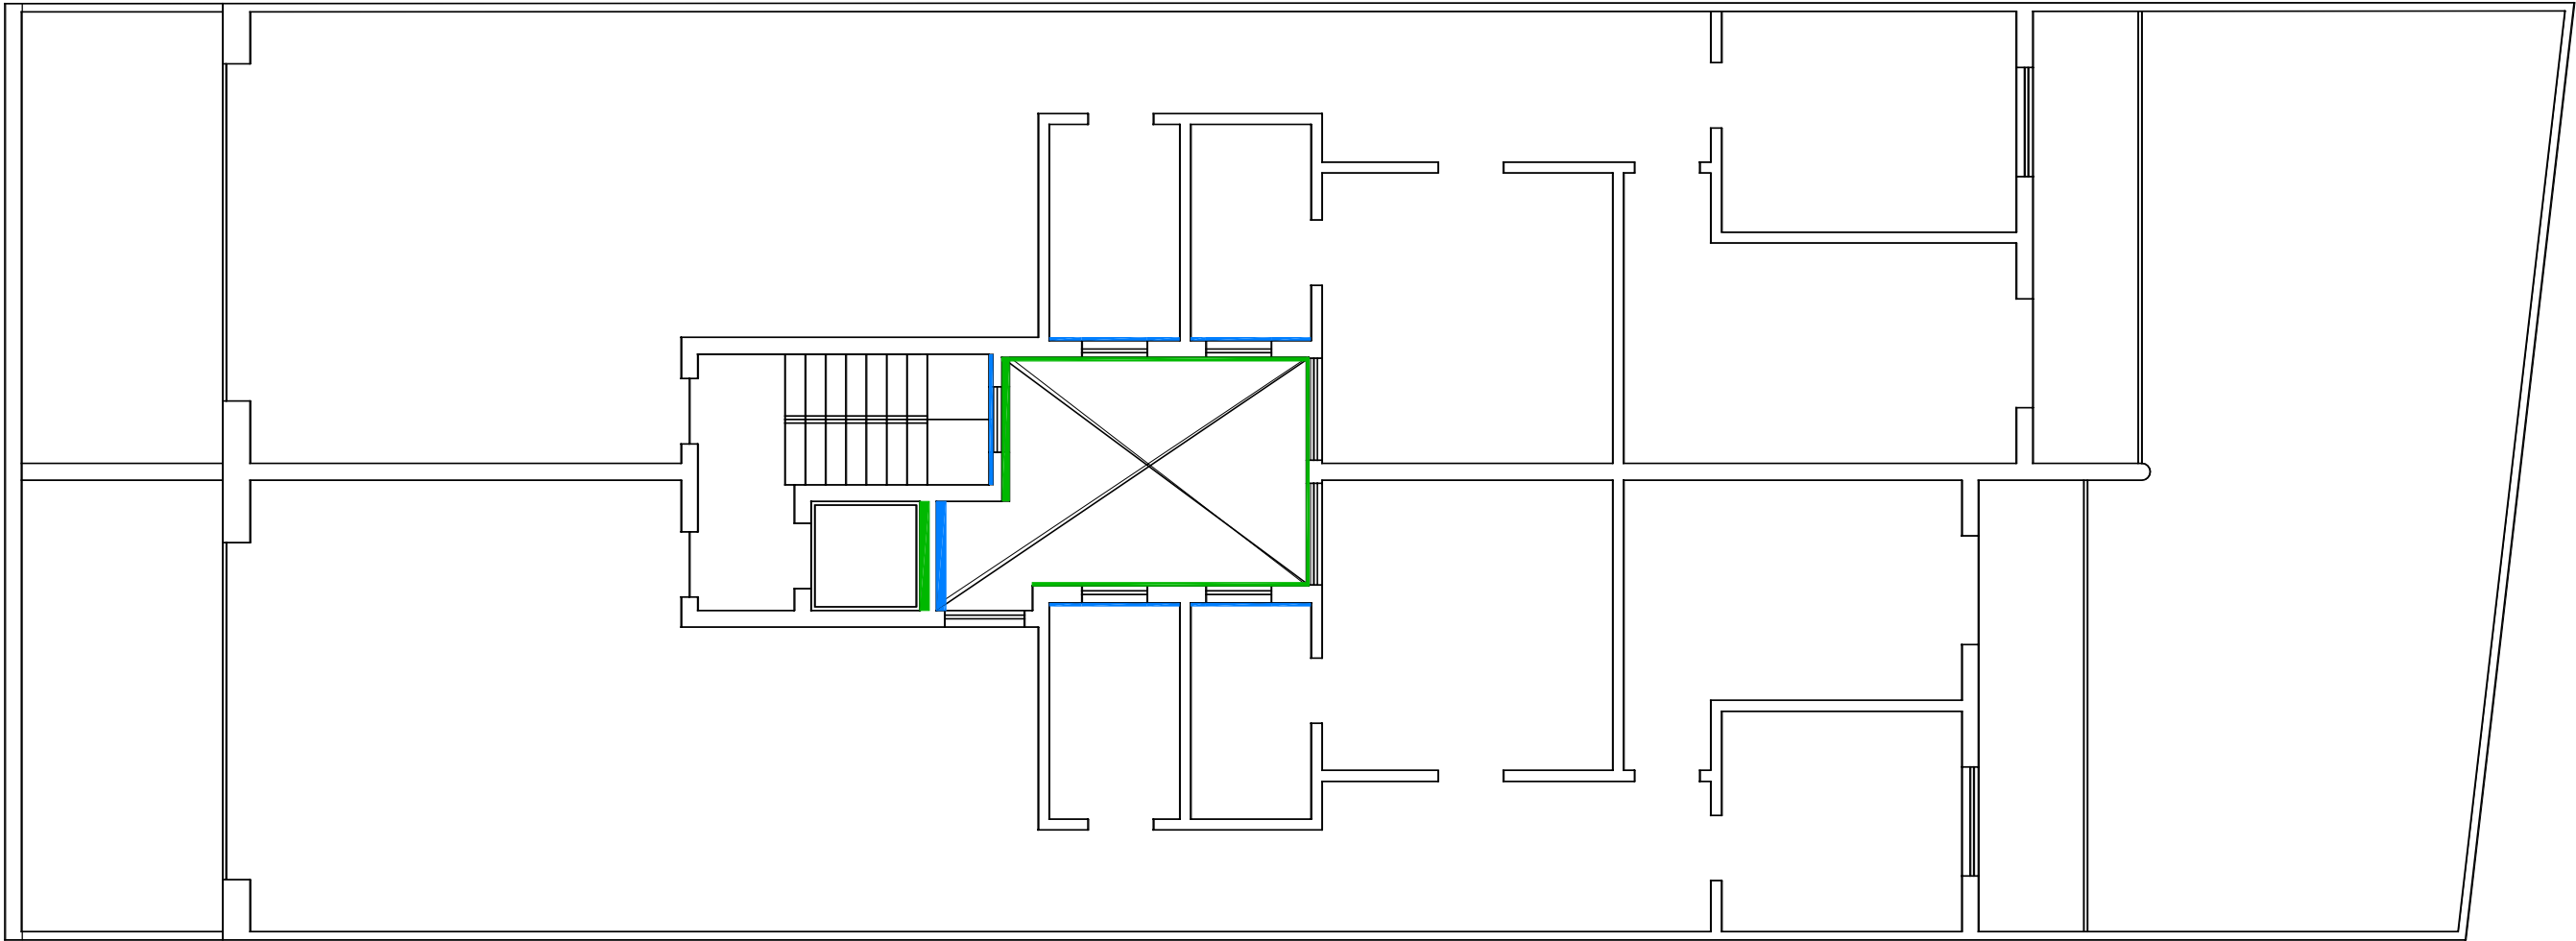

Penthouse Level
As Approved / Proposed

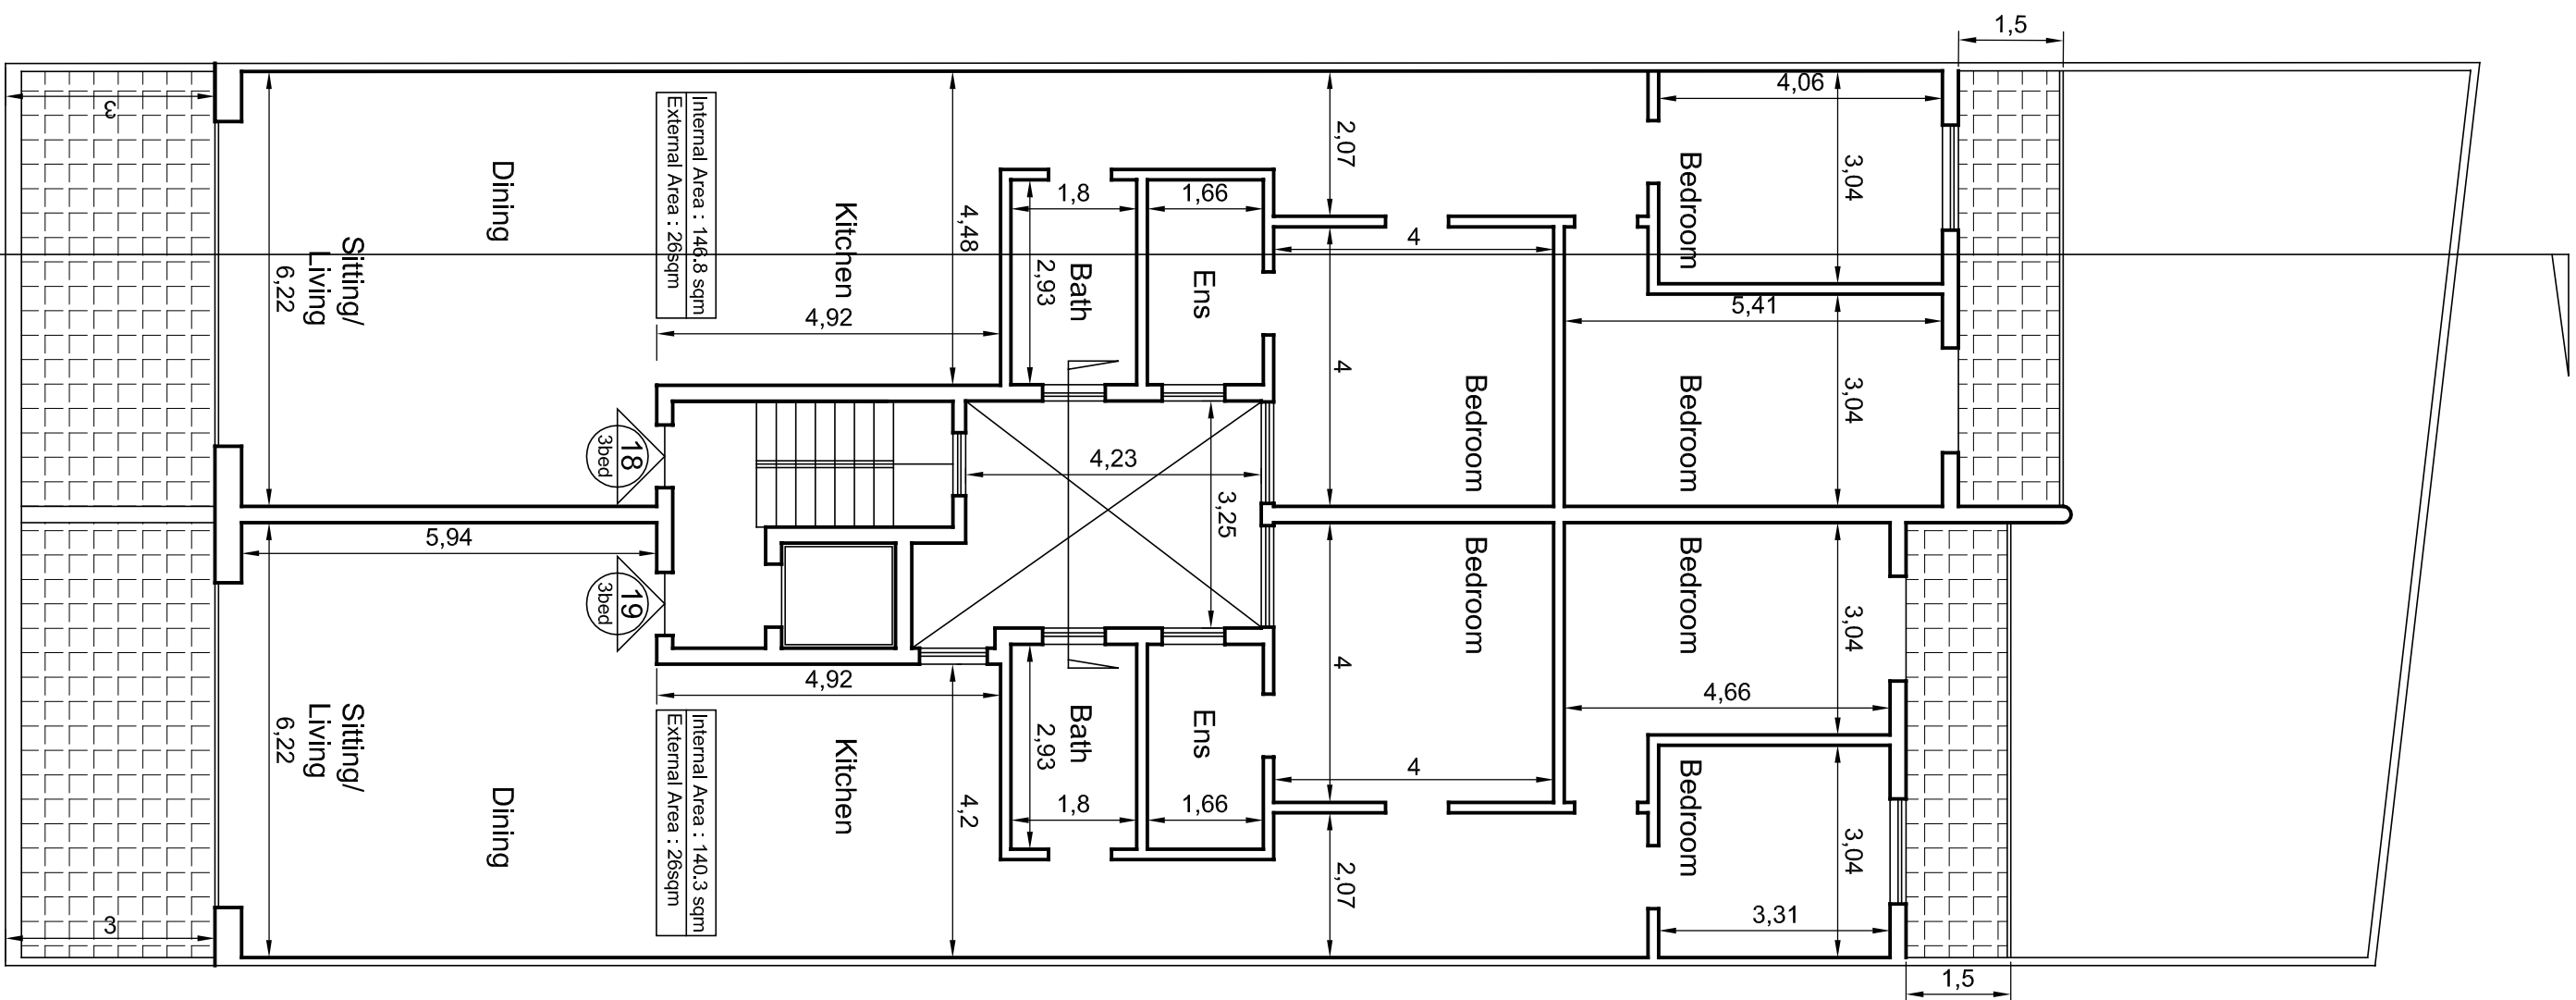

Penthouse Level
As Proposed

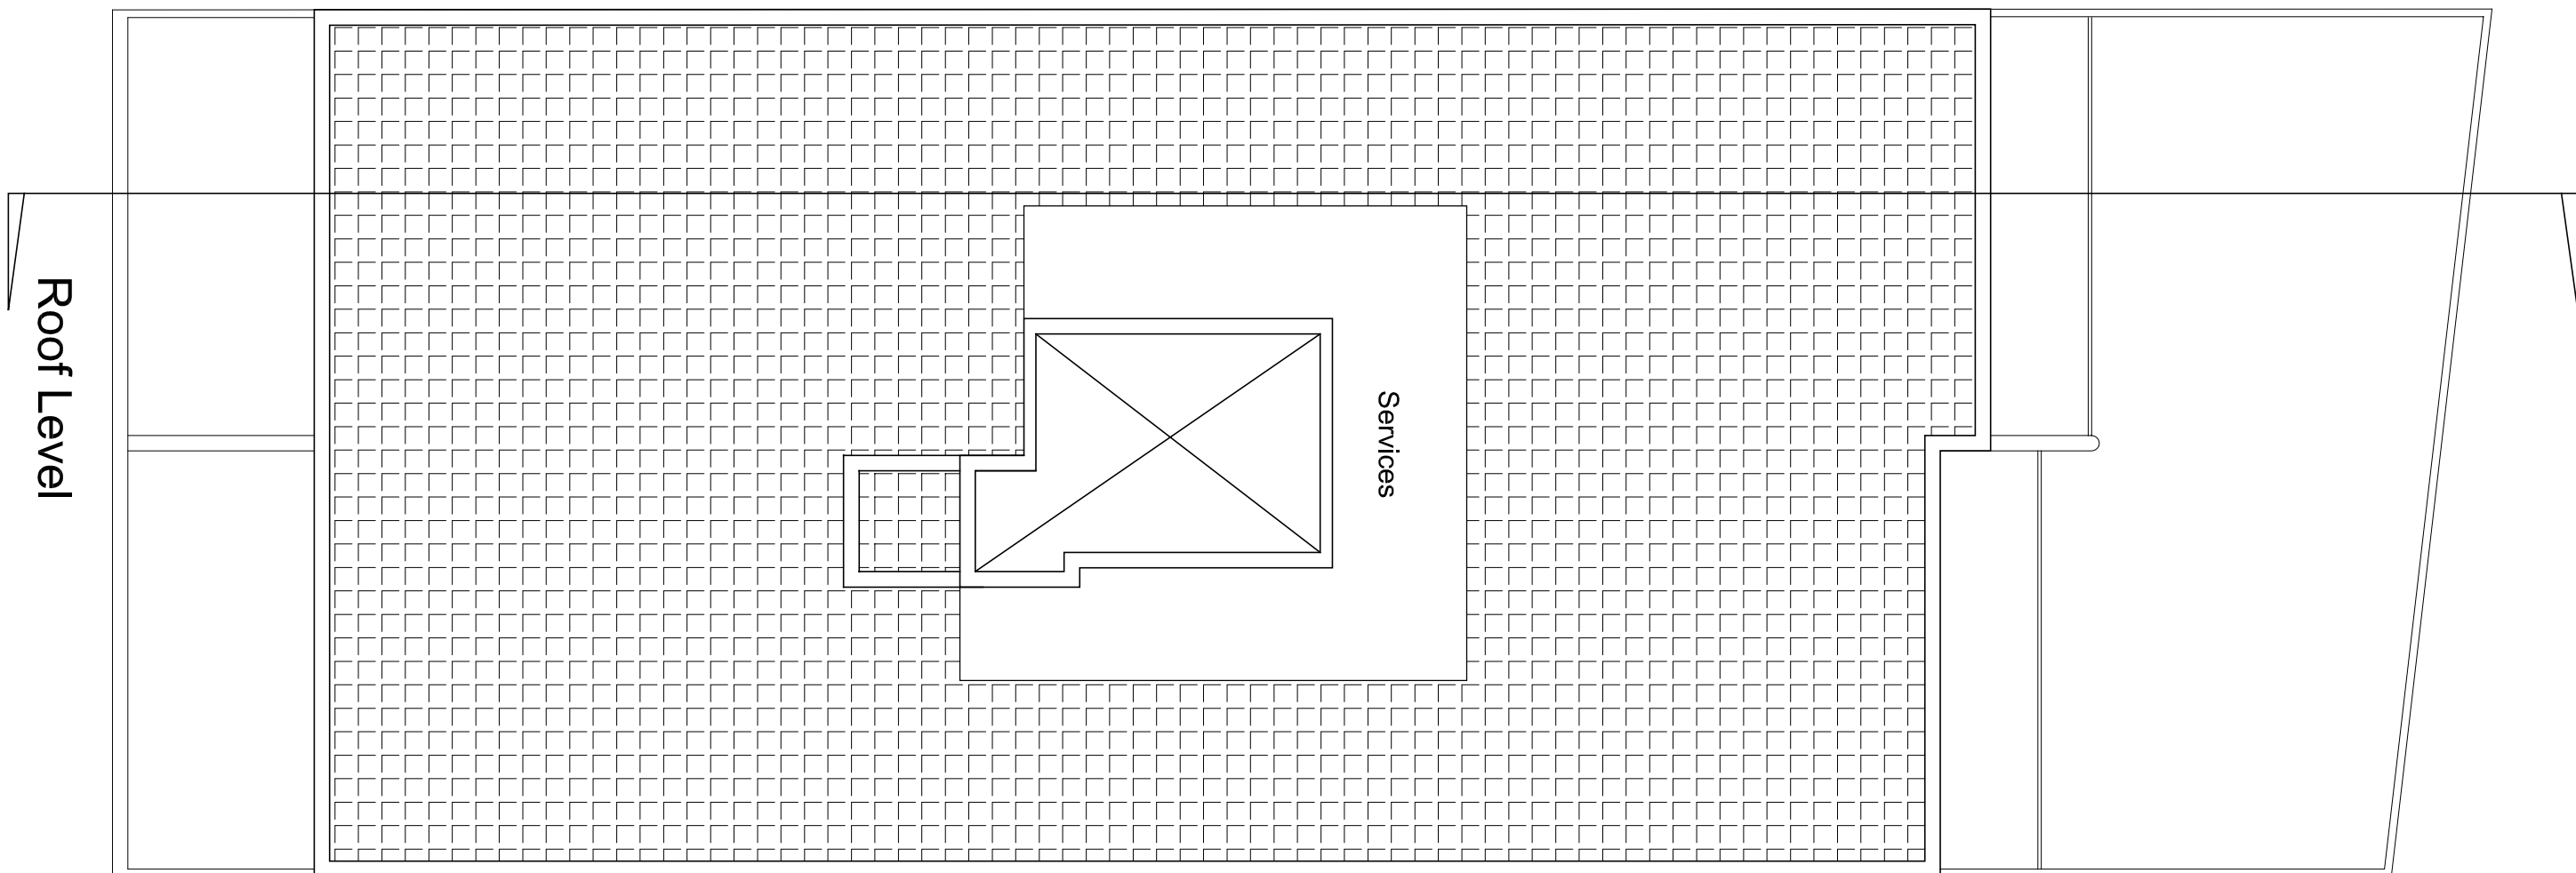

Roof Level