



Merchant Street

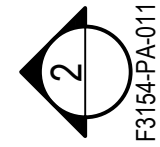


F3154-PA-008

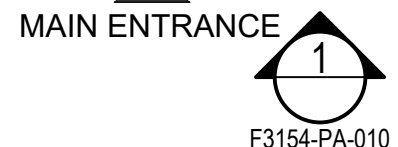

F3154-PA-009

St. Lucia Street

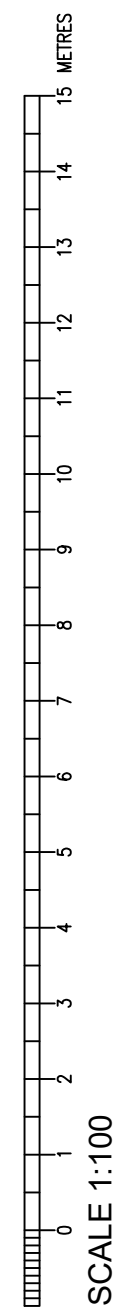

EXISTING PLAN - LEVEL 0
SCALE 1:100

DeMicoli & Associates
Architecture
Interior design
Civil Engineering

Capital Business Centre
Entrance A, Level 2
Taz-Zwejg Street
San Gwann, SGN 3000, Malta
e-mail: info@danda.com.mt
tel: (+356)21381500 fax:21381600

General notes

1. This drawing is not to be scaled. All dimensions to be checked by the Contractor and are to be his responsibility.
2. Drawing, dimension errors and omissions are to be reported to the Architect immediately on discovery.
3. All dimensions are in millimetres.

Revisions		Date/Initials	Rev	Description

Project title 163, ST. LUCIJA STREET VALLETTA		Drawing title EXISTING PLAN LEVEL 0	
Drawing no F3154-PA-003	Revision -	Scale 1:100	Paper Size A3
Drawn SC	Checked RD	Date 10.06.2019	

Copyright © DeMicoli & Associates, 2019. This drawing is the intellectual property of DeMicoli & Associates and must not be retained, copied in part and/or in full or otherwise disseminated without written consent of DeMicoli & Associates