


As Approved Level 6
Scale 1:100

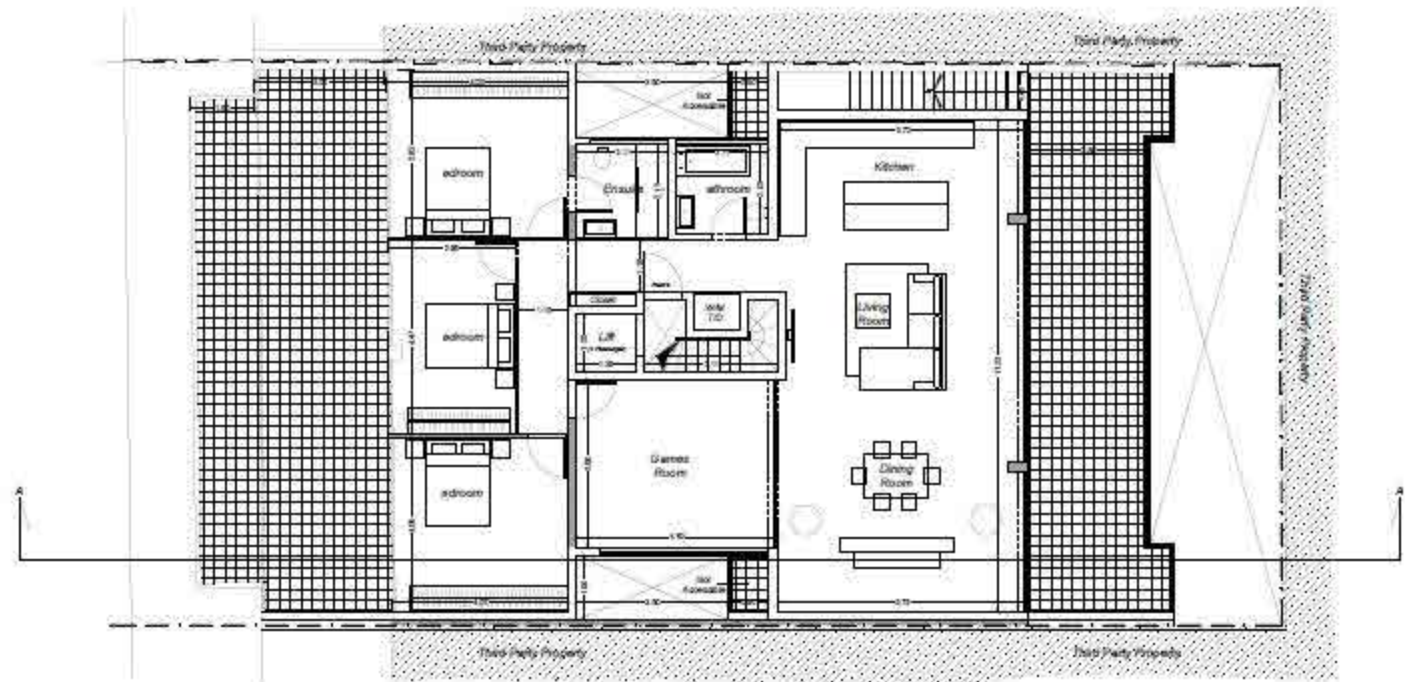

As Proposed Level 6
Scale 1:100