



As Approved Elevation
 Scale 1:100

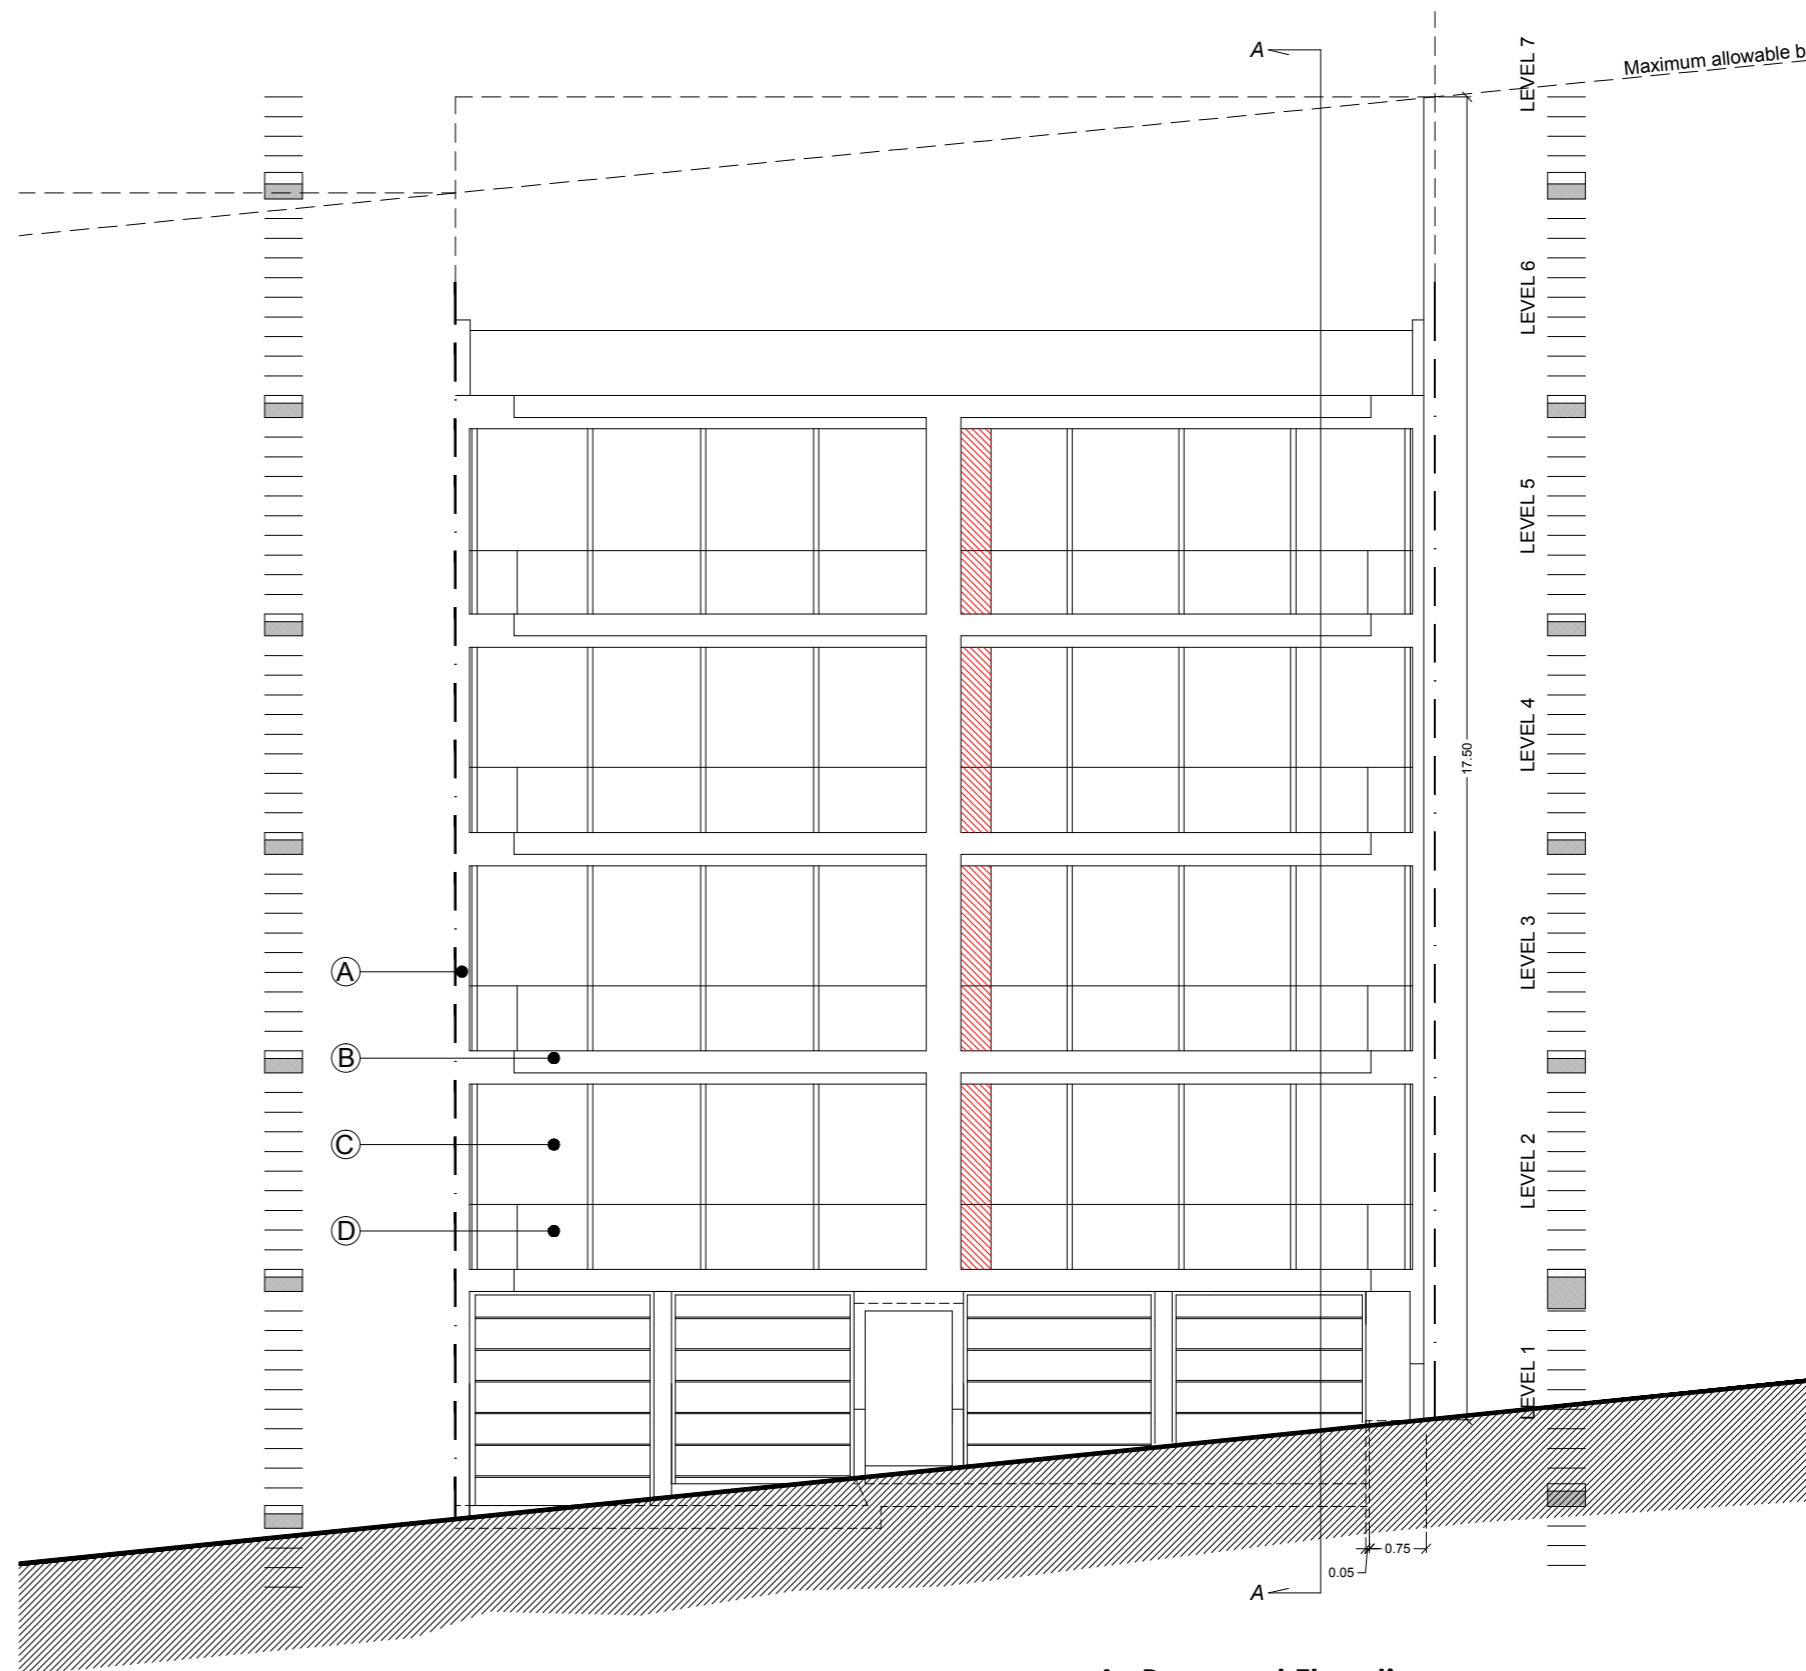

As Proposed Elevation
 Scale 1:100


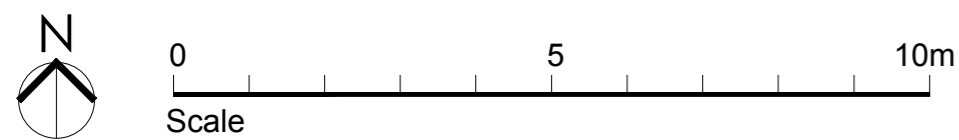


EXISTING - TO BE REMOVED
 PROPOSED - TO BE CONSTRUCTED


NO	REVISION	DATE	DESCRIPTION



ARCHITECT / DESIGNER	Dr. Pierre Farrugia, Perit		
ENGINEER	Dr. Pierre Farrugia, Perit		
CLIENT	Mr Johan Montfort		
PROJECT	Residential units + underlying garages		
ADDRESS	72, 76 Triq Fuq il-Gonna, Swieqi		
TITLE	As Approved and As Proposed Elevation		
PROJECT NO	X18038	REVISION NO	00
DRAWN BY	P.F.	CHECKED BY	K.A.
DATE	19/09/2018	SCALE	1:100
DRAWING NO	X18038_A35		
CAD REFERENCE	X18038/302_Drawings		

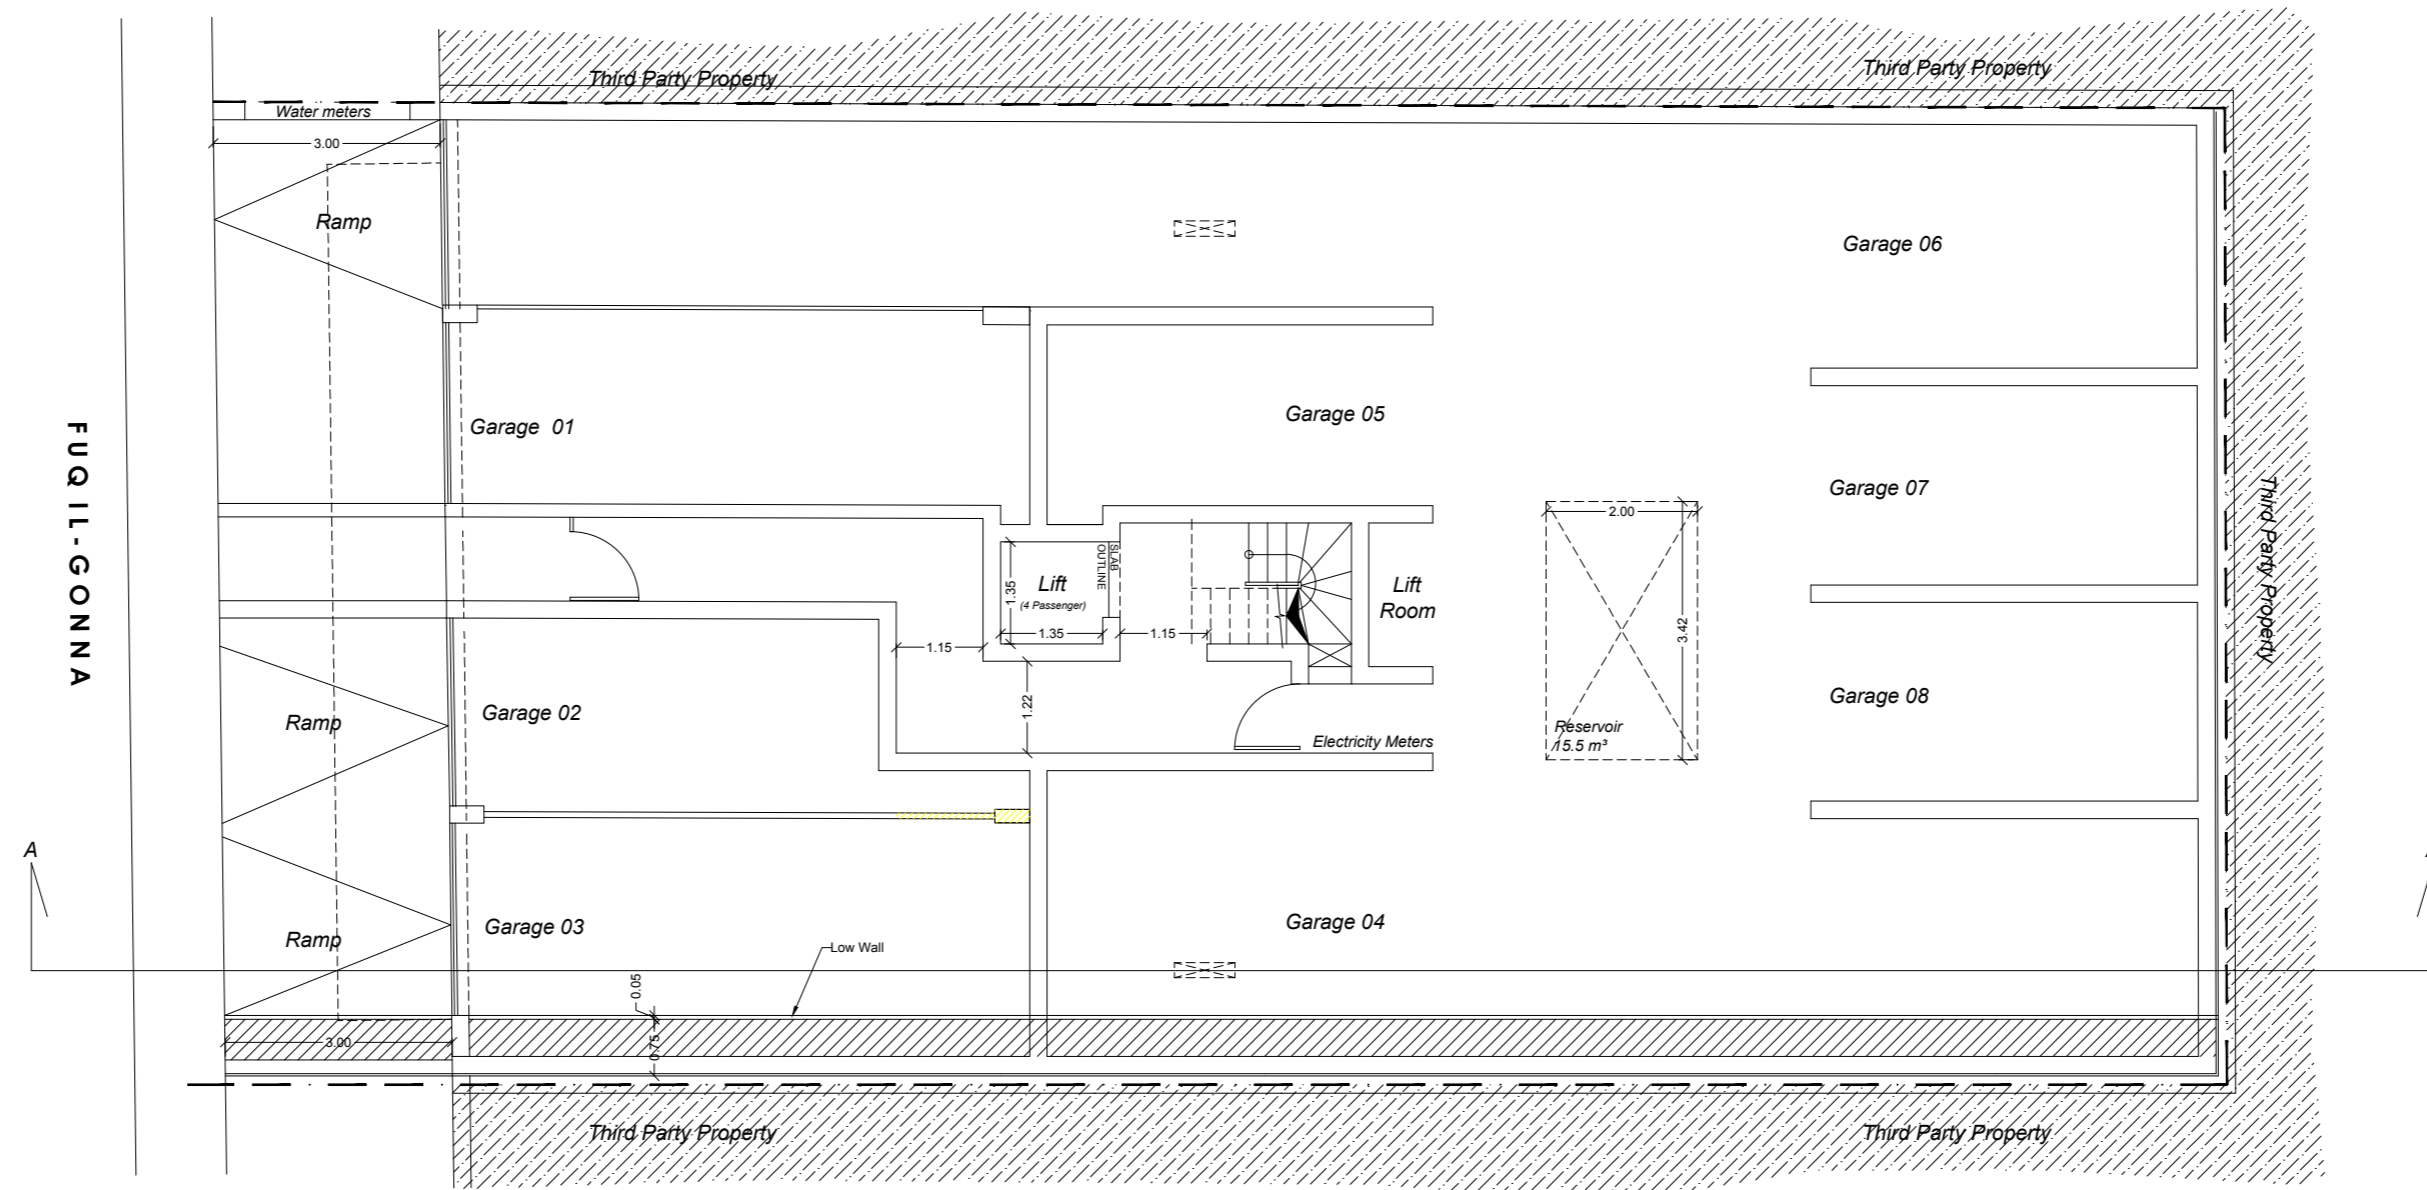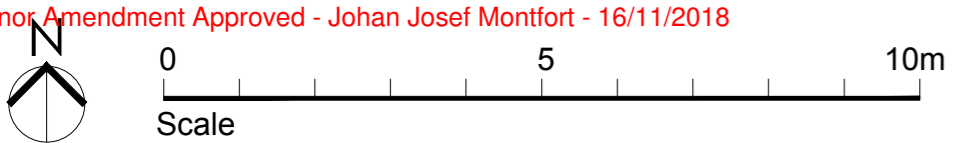

As Approved Level 1
 Scale 1:100

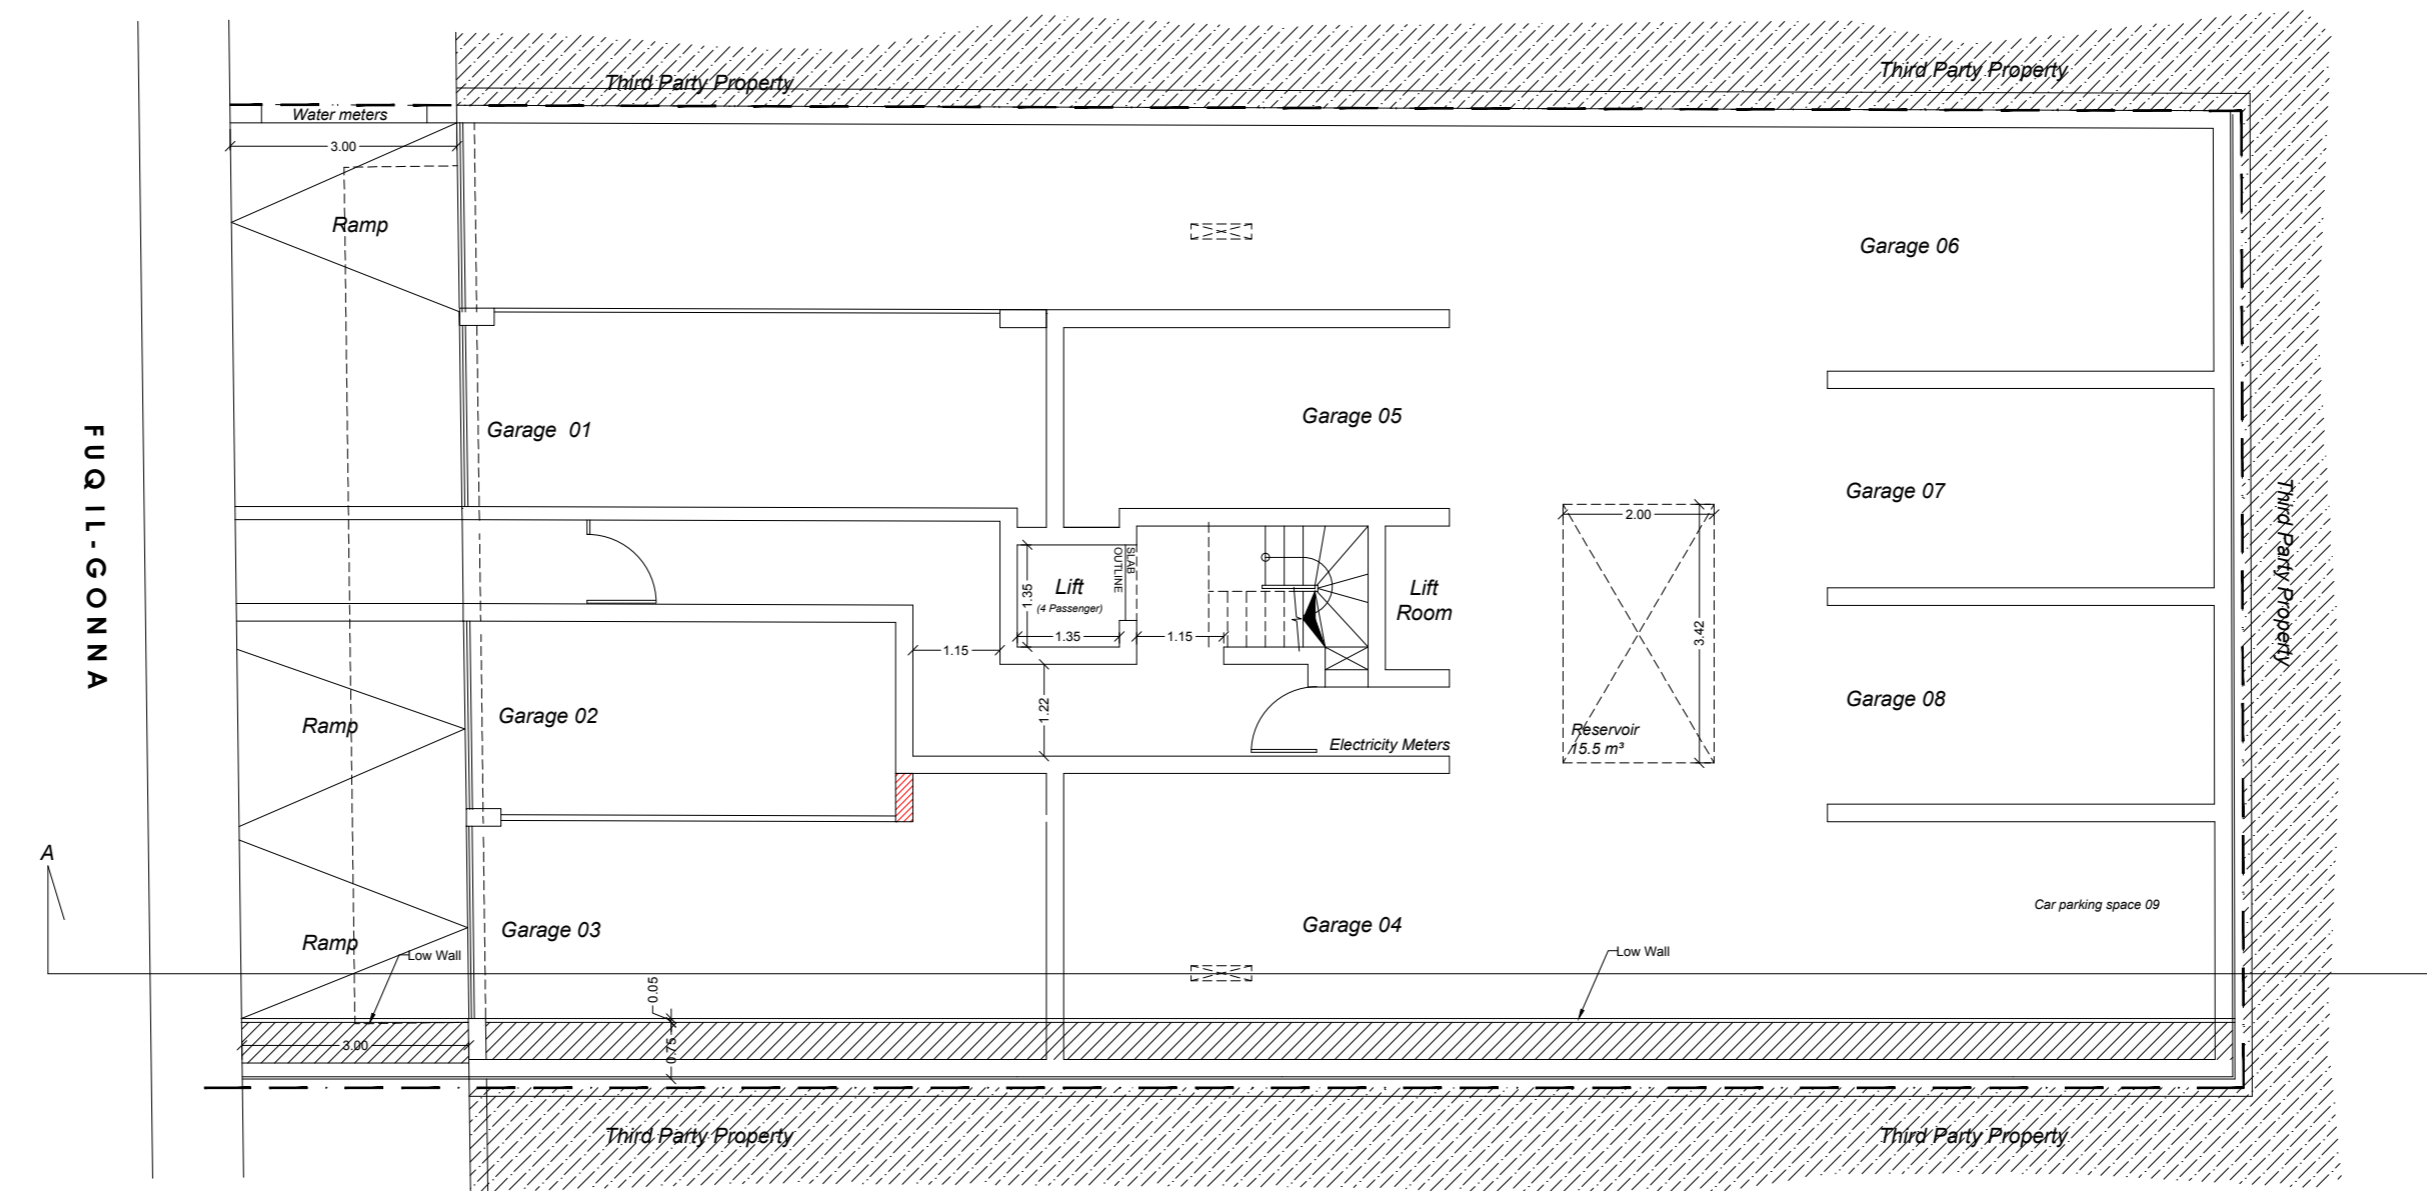



As Proposed Level 1
 Scale 1:100

▨ EXISTING - TO BE REMOVED
▨ PROPOSED - TO BE CONSTRUCTED


NO	REVISION	DATE	DESCRIPTION

Engineering Building Design
THE B. SKANSKA
 MALTA OFFICE
 P. VASSILAKIS
 M. VASSILAKIS
 W. VASSILAKIS
 E. VASSILAKIS

ARCHITECT / DESIGNER: Dr. Pierre Farrugia, Perit
 ENGINEER: Dr. Pierre Farrugia, Perit
 CLIENT: Mr Johan Montfort
 PROJECT: Residential units + underlying garages
 ADDRESS: 72, 76 Triq Fuq il-Gonna, Swieqi
 TITLE: As Approved and As Proposed Level 1
 PROJECT NO: X18038 REVISION NO: 00
 DESIGNER: P.F. DRAWN: TR CHECKED: K.A. APPROVED: P.F.
 DISCIPLINE: ARCH DATE: 19/09/2018 SCALE: 1:100 PAPER SIZE: A2
 DRAWING NO: X18038_A30
 CAD REFERENCE: X18038/302_Drawings

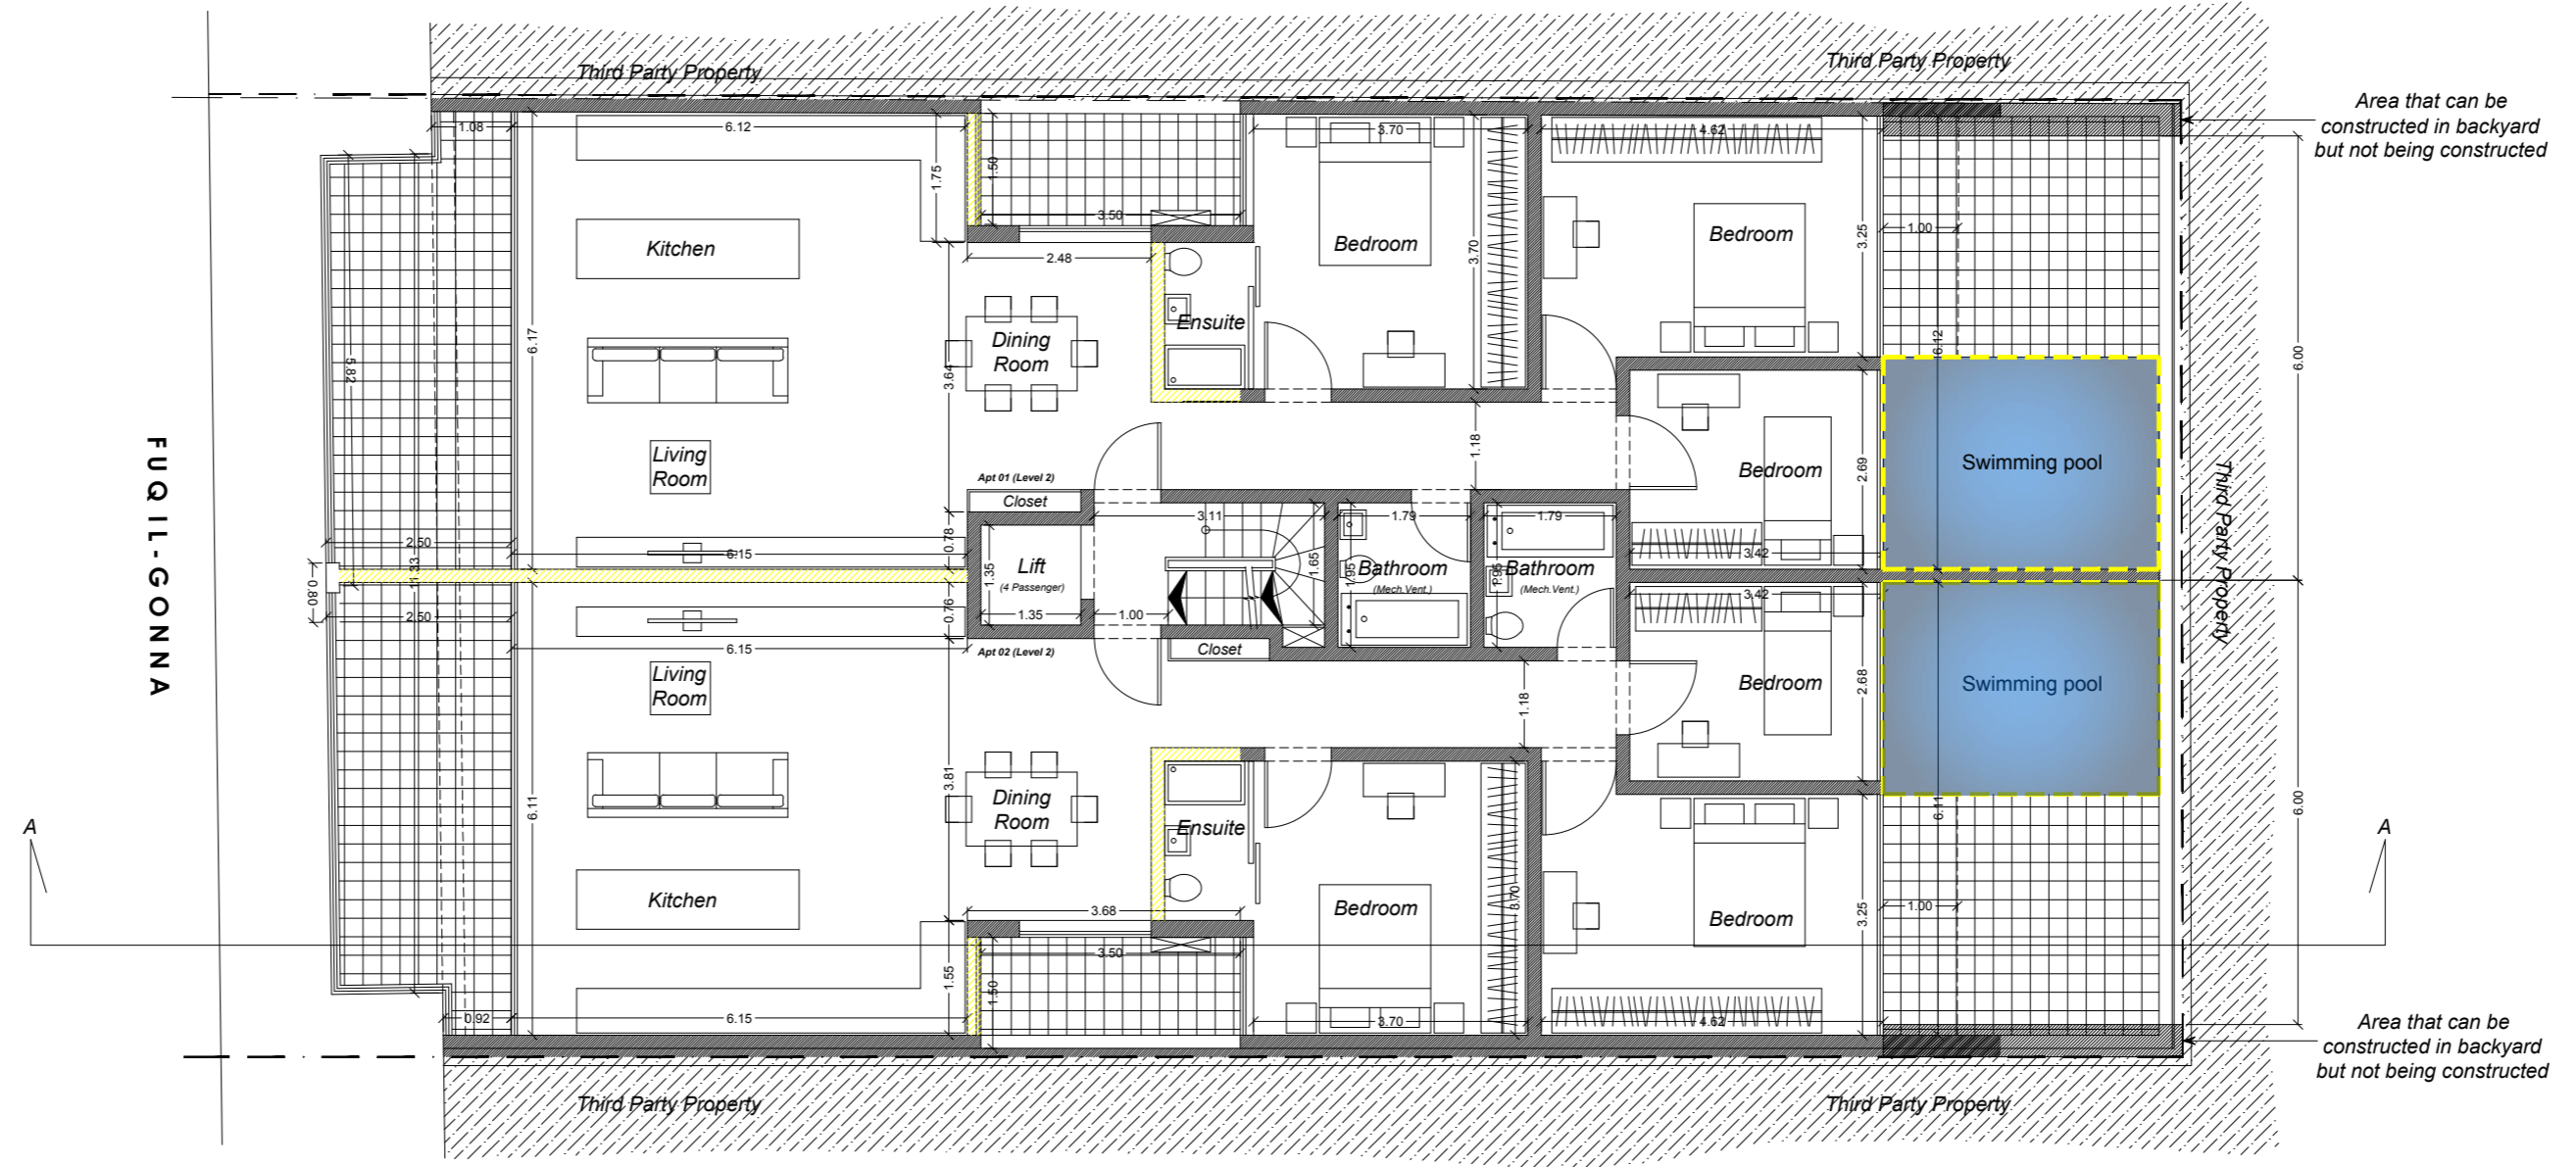
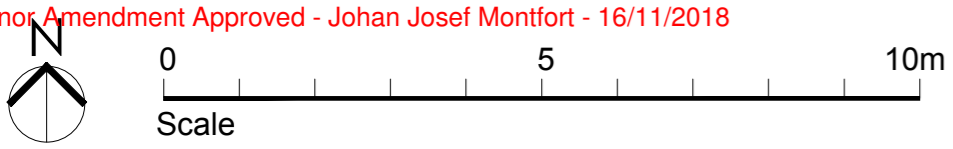


As Approved Level 2
Scale 1:100

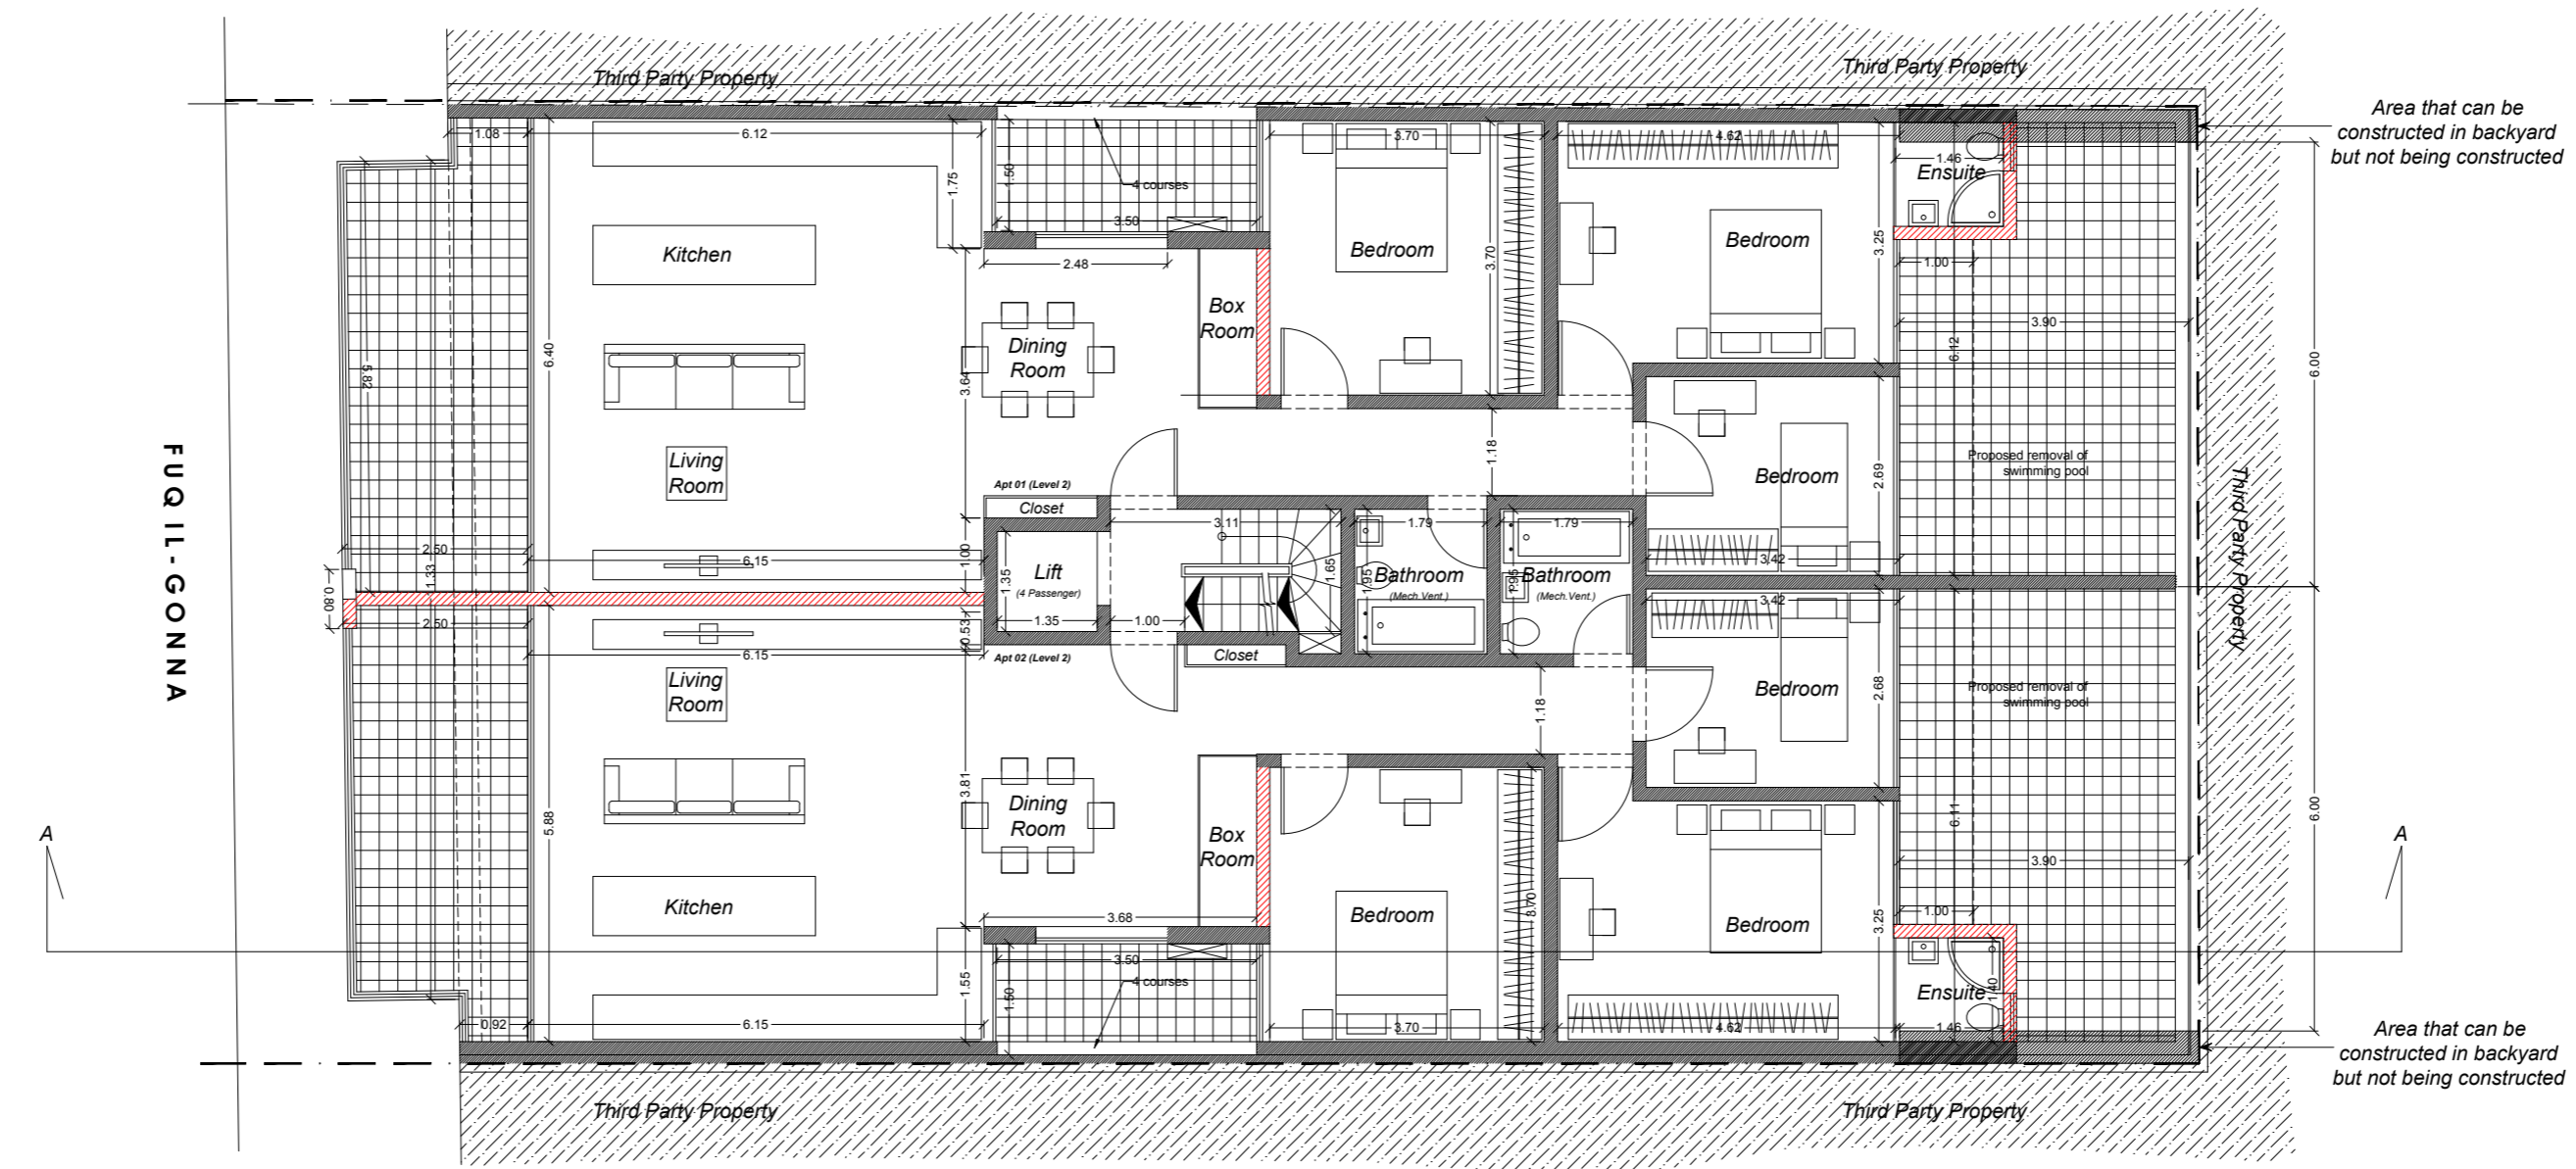


As Proposed Level 2
Scale 1:100

EXISTING - TO BE REMOVED		PROPOSED - TO BE CONSTRUCTED	
NO	DATE	DESCRIPTION	
ARCHITECT / DESIGNER	Dr. Pierre Farrugia, Perit		
ENGINEER	Dr. Pierre Farrugia, Perit		
CLIENT	Mr Johan Montfort		
PROJECT	Residential units + underlying garages		
ADDRESS	72, 76 Triq Fuq il-Gonna, Swieqi		
TITLE	As Approved and As Proposed Level 2		
PROJECT NO	X18038	REVISION NO	00
DRAWN	P.F.	CHECKED	K.A.
DATE	19/09/2018	SCALE	1:100
DRAWING NO	X18038_A31		
CAD REFERENCE	X18038/302_Drawings		

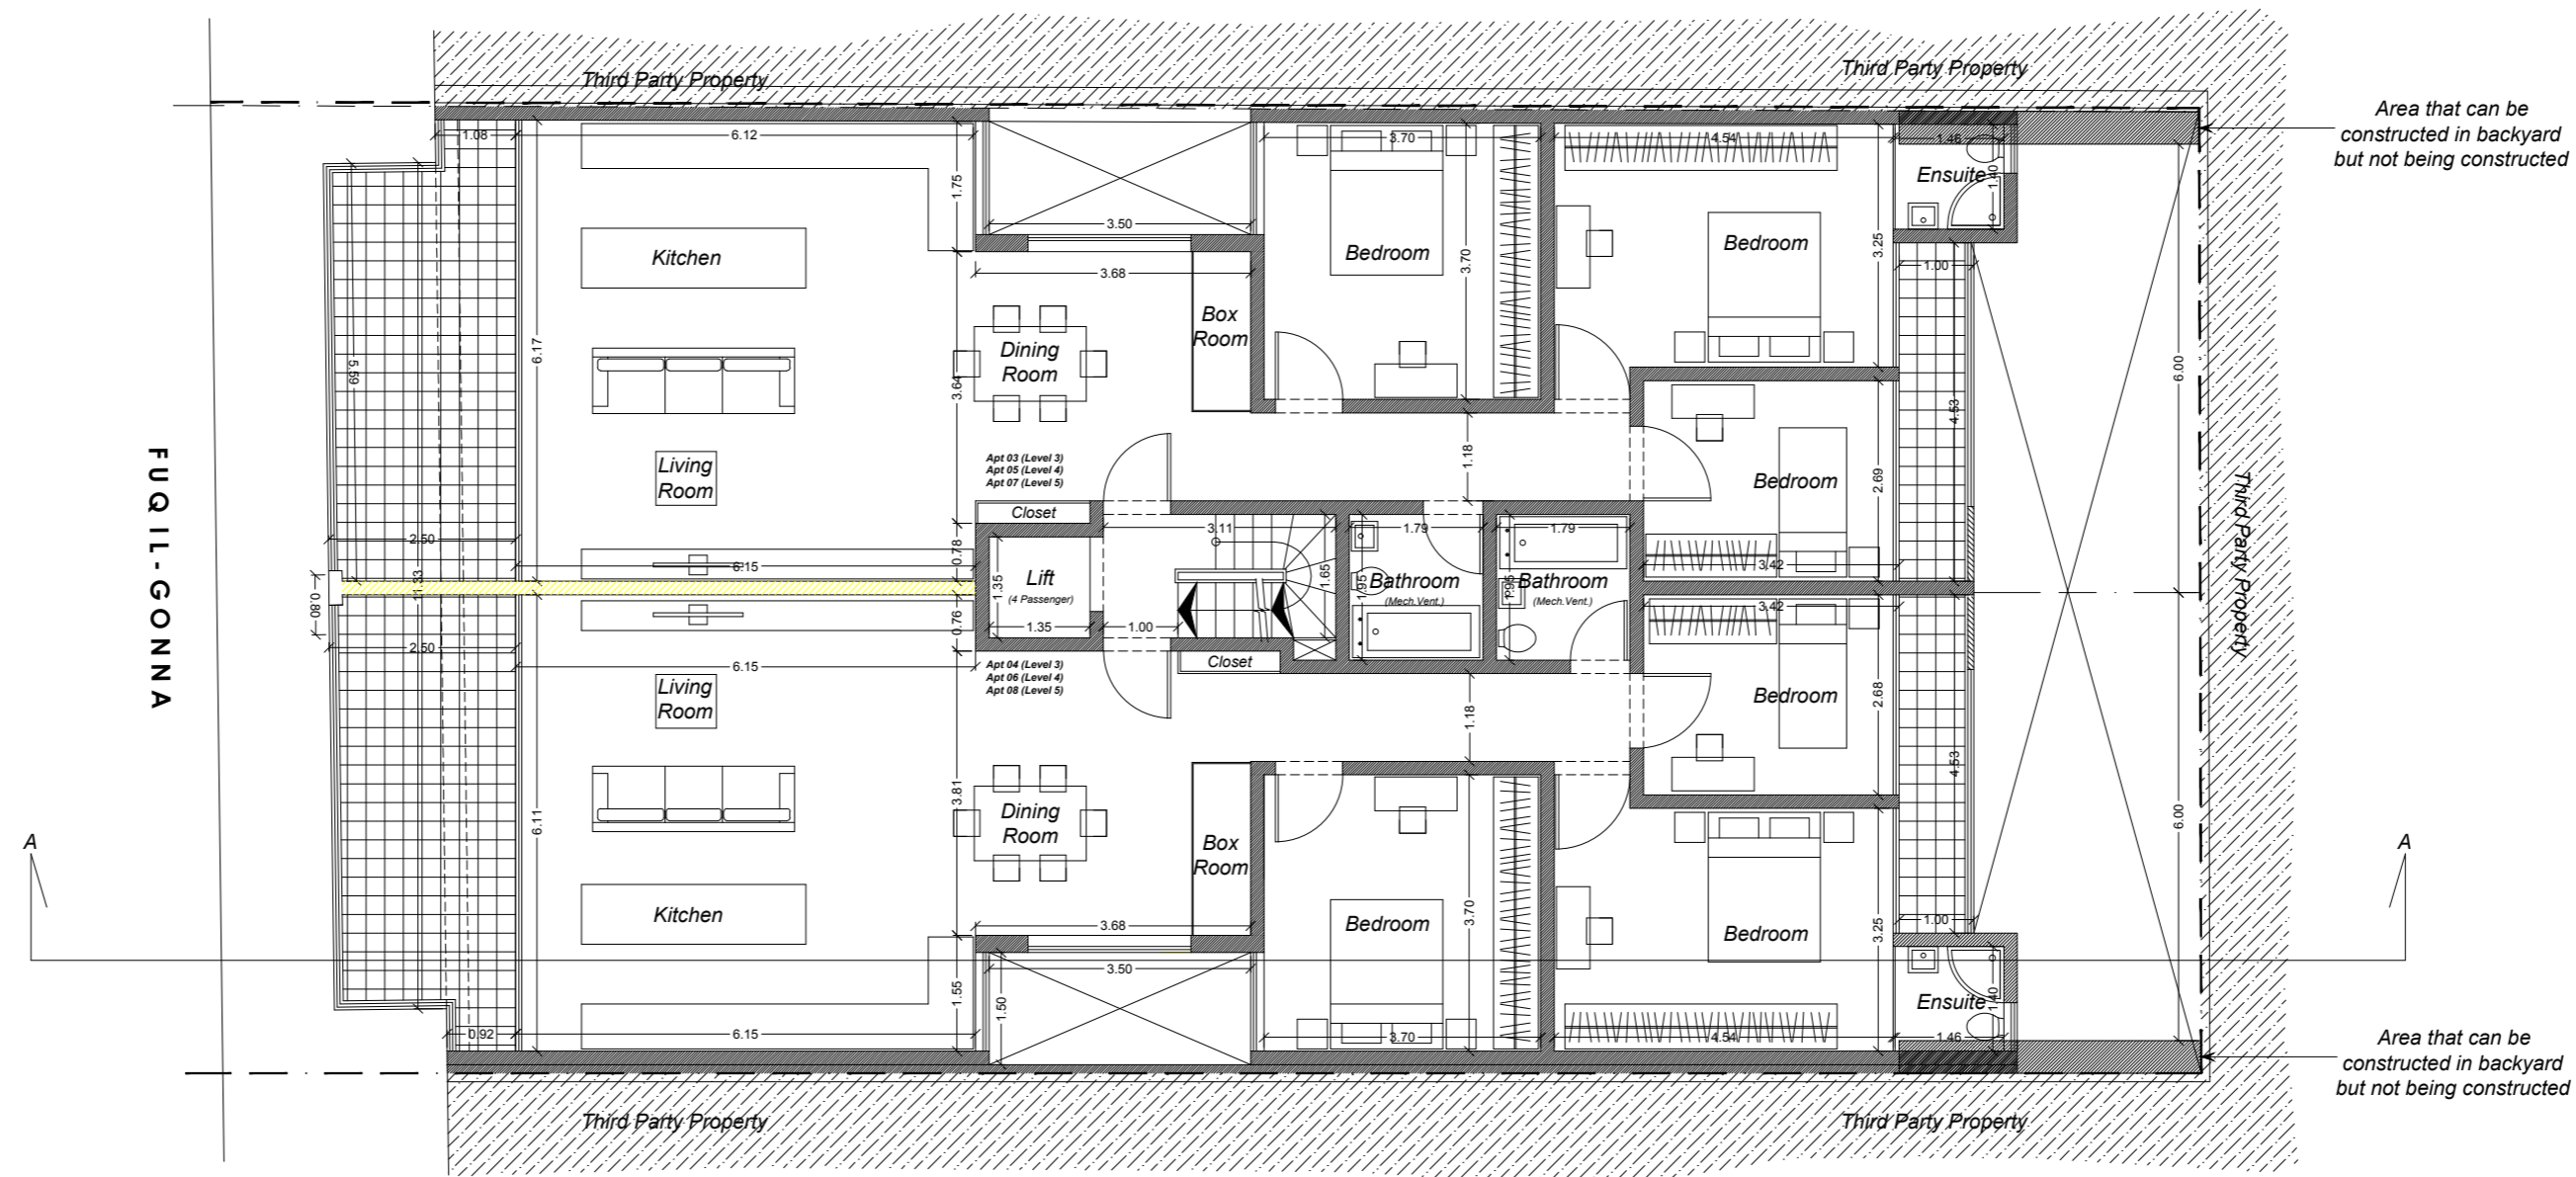
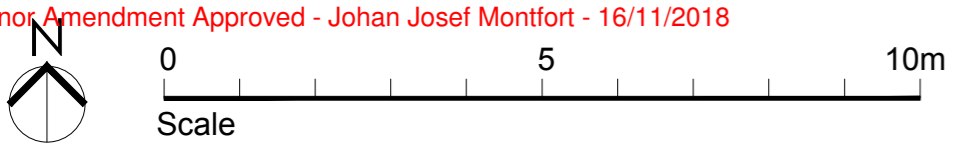


As Approved Levels 3, 4, 5
 Scale 1:100

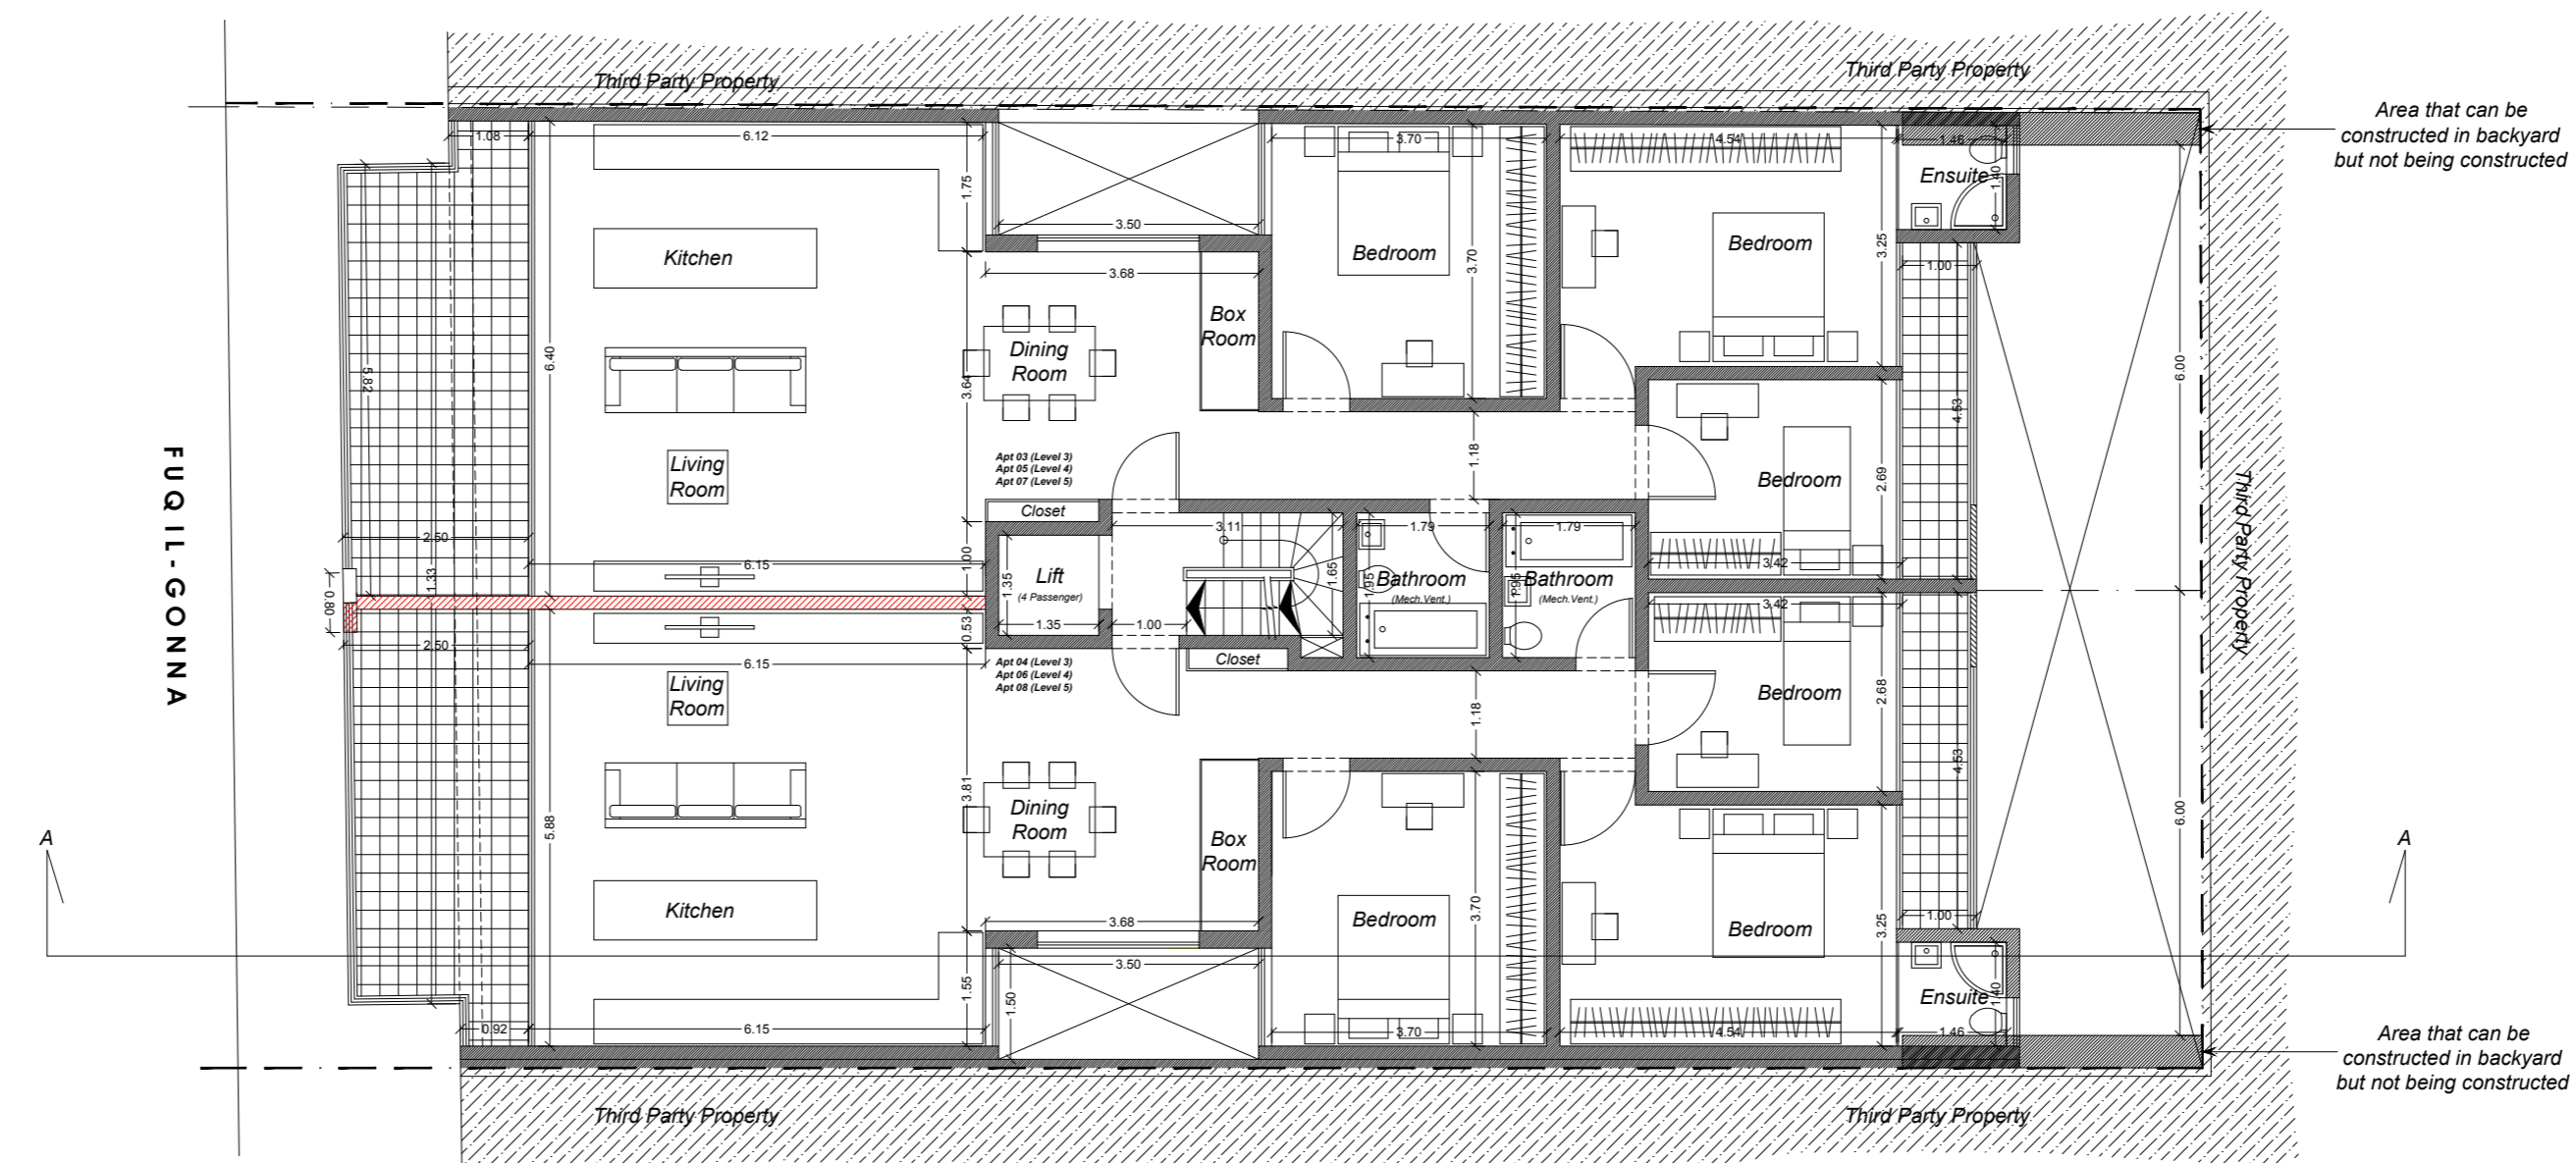


As Proposed Levels 3, 4, 5
 Scale 1:100

EXISTING - TO BE REMOVED		PROPOSED - TO BE CONSTRUCTED	
NO	DATE	DESCRIPTION	
ARCHITECT / DESIGNER	Dr. Pierre Farrugia, Perit		
ENGINEER	Dr. Pierre Farrugia, Perit		
CLIENT	Mr Johan Montfort		
PROJECT	Residential units + underlying garages		
ADDRESS	72, 76 Triq Fuq il-Gonna, Swieqi		
TITLE	As Approved and As Proposed Levels 3, 4, and 5		
PROJECT NO	X18038	REVISION NO	00
DRAWN	P.F.	CHECKED	K.A.
DATE	19/09/2018	SCALE	1:100
DRAWING NO	X18038_A32		
CAD REFERENCE	X18038/302_Drawings		

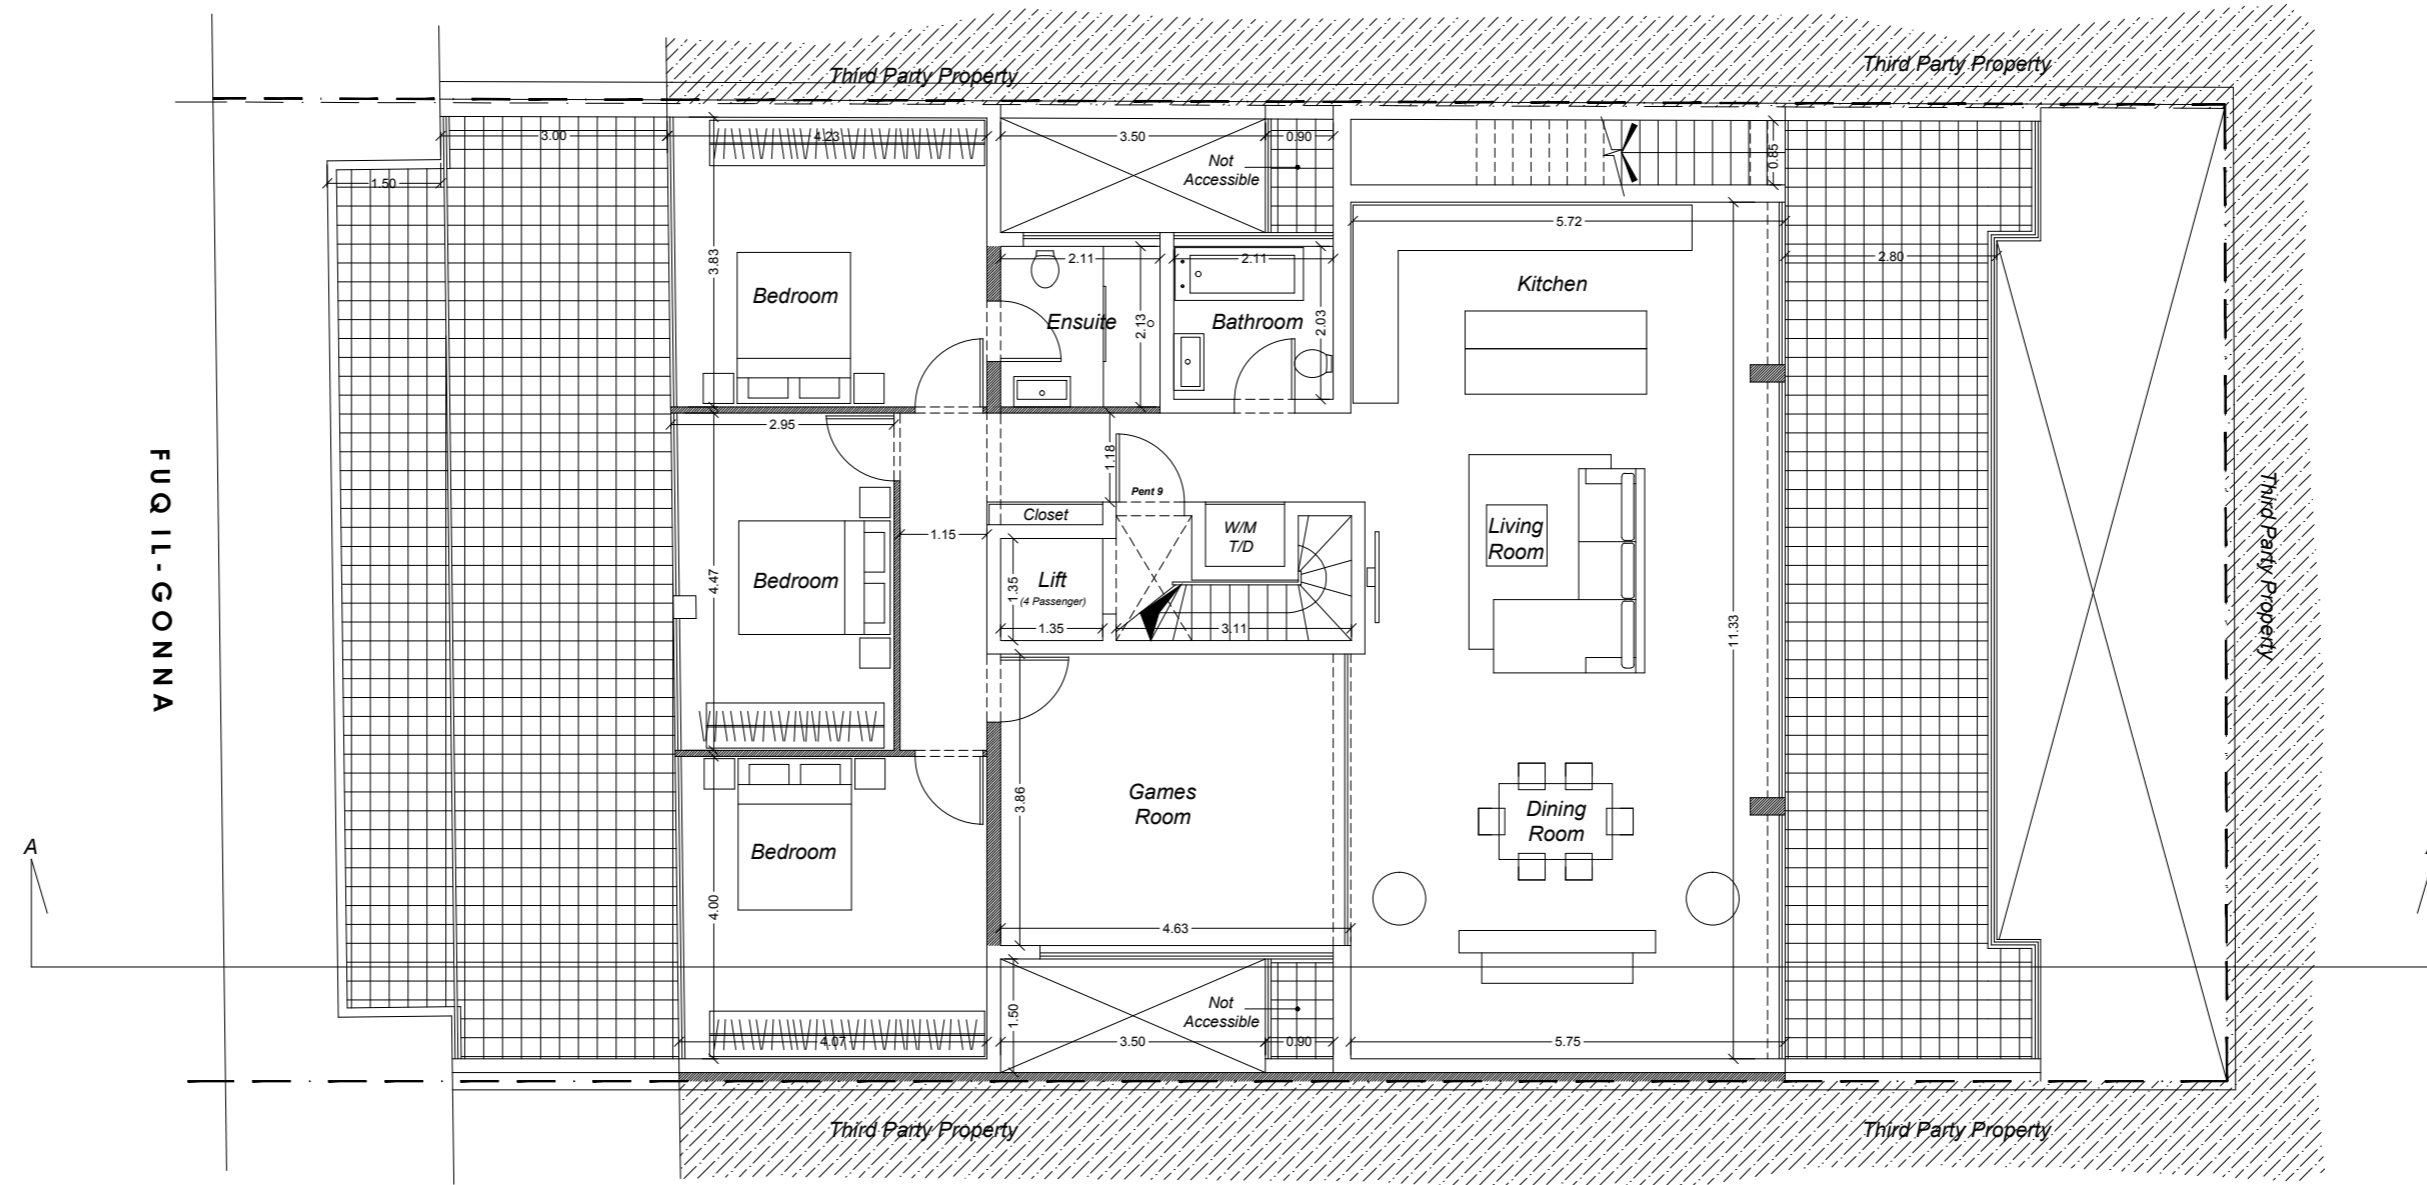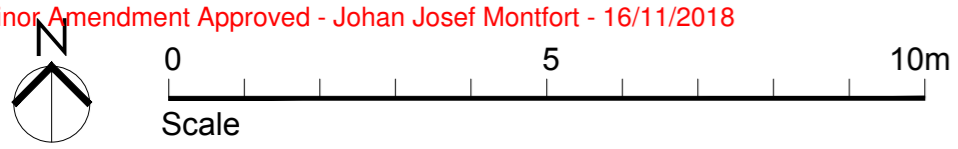

As Approved Level 6
 Scale 1:100

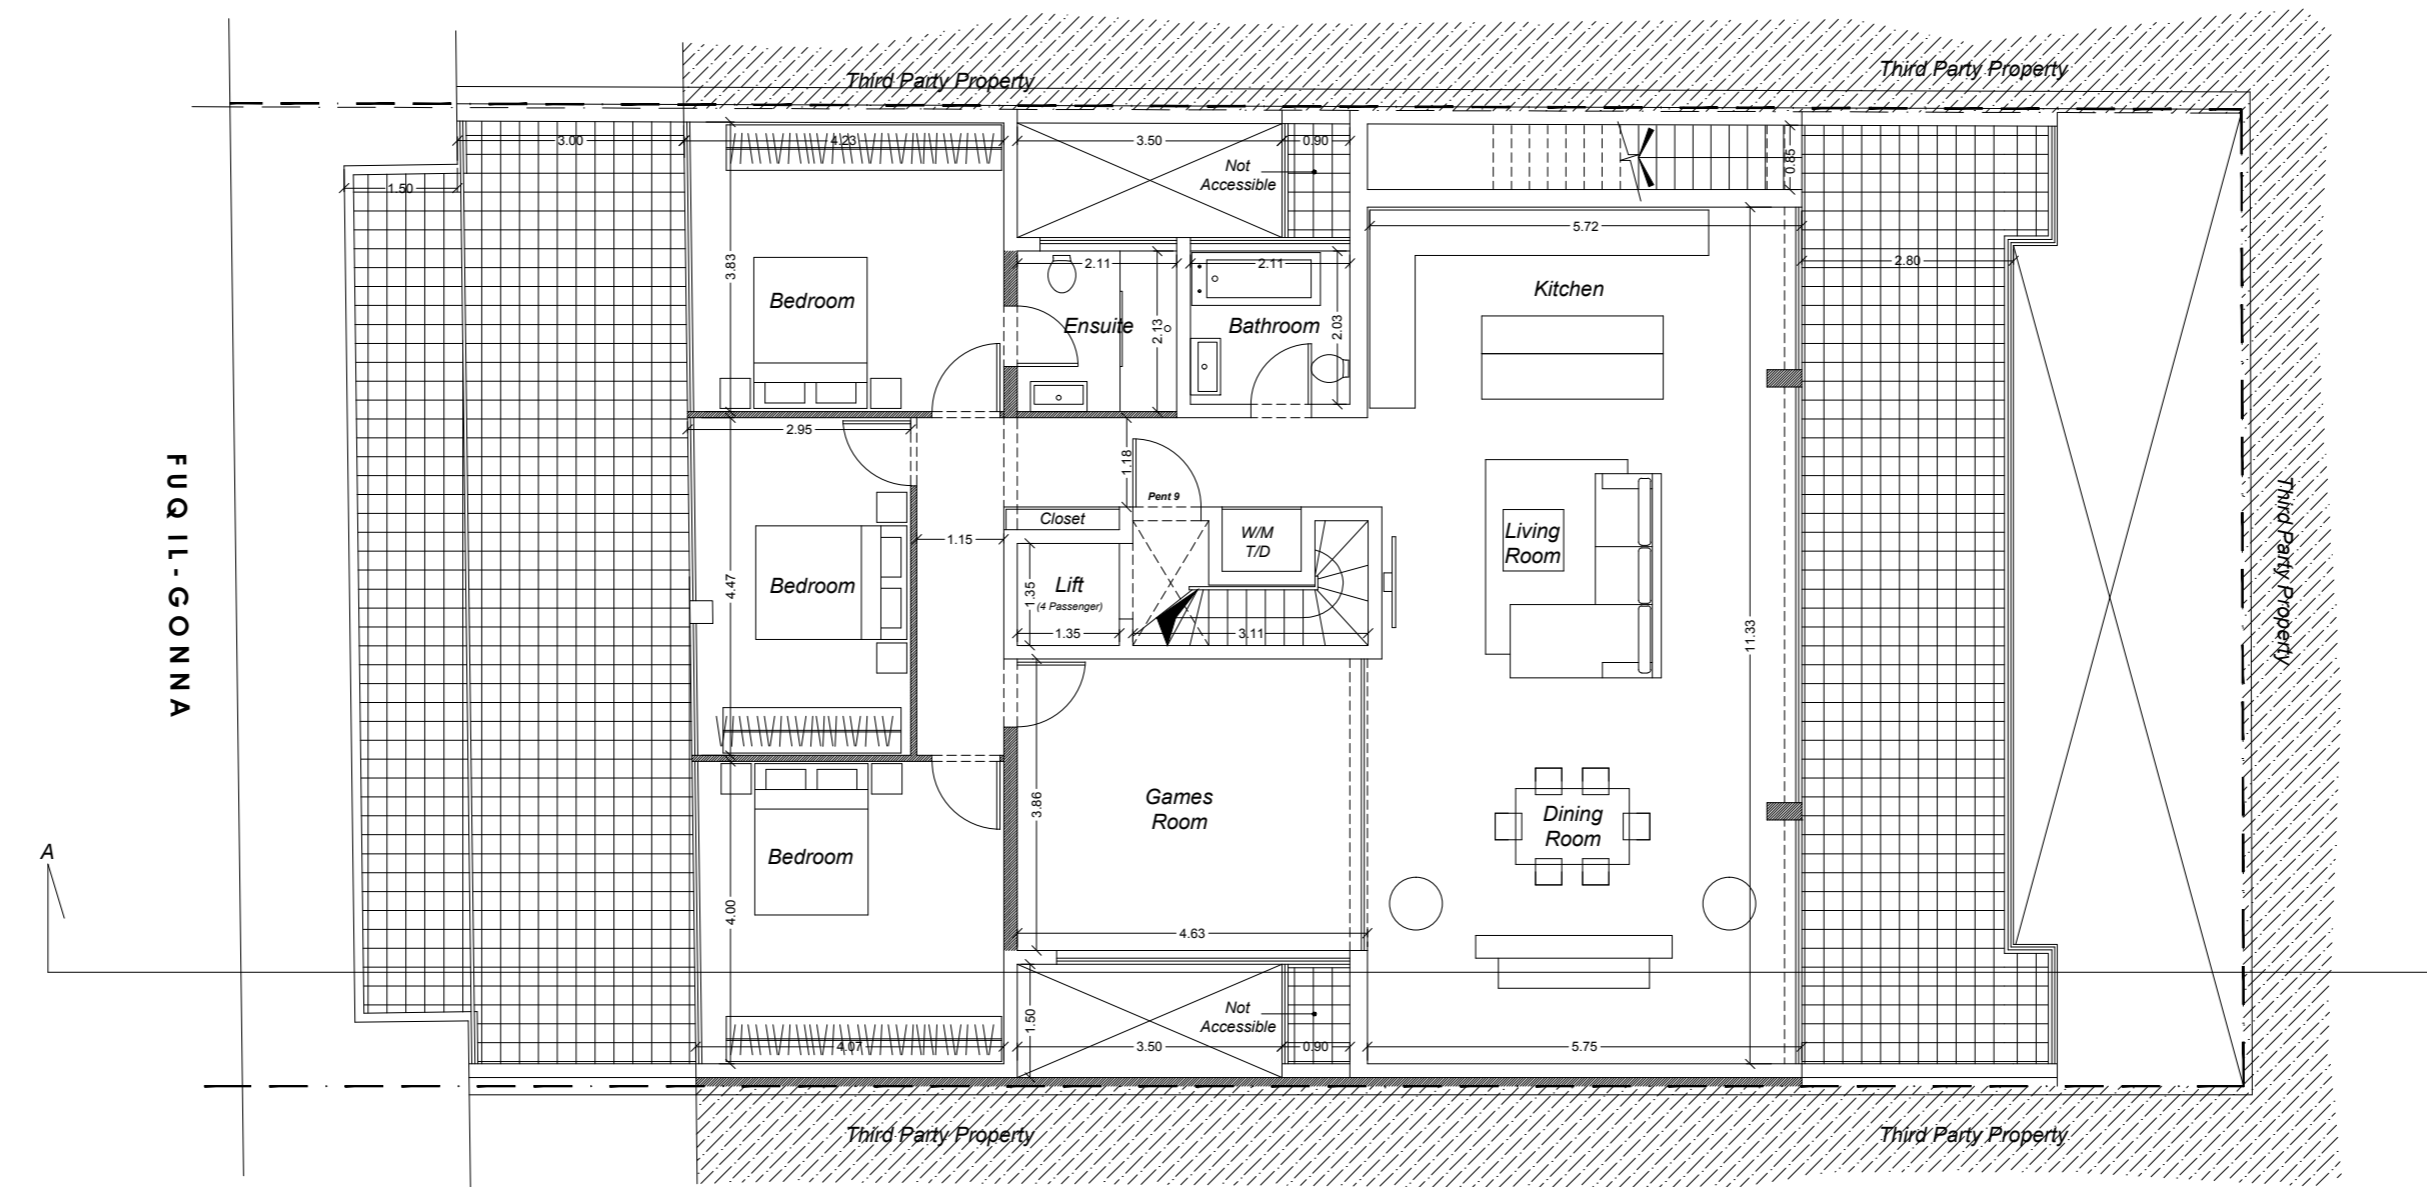



As Proposed Level 6
 Scale 1:100

EXISTING - TO BE REMOVED
 PROPOSED - TO BE CONSTRUCTED


NO	REVISION	DATE	DESCRIPTION



ARCHITECT / DESIGNER	Dr. Pierre Farrugia, Perit		
ENGINEER	Dr. Pierre Farrugia, Perit		
CLIENT	Mr Johan Montfort		
PROJECT	Residential units + underlying garages		
ADDRESS	72, 76 Triq Fuq il-Gonna, Swieqi		
TITLE	As Approved and As Proposed Level 6		
PROJECT NO	X18038	REVISION NO	00
DRAWN	P.F.	CHECKED	K.A.
DATE	19/09/2018	SCALE	1:100
DRAWING NO	X18038_A33		
CAD REFERENCE	X18038/302_Drawings		

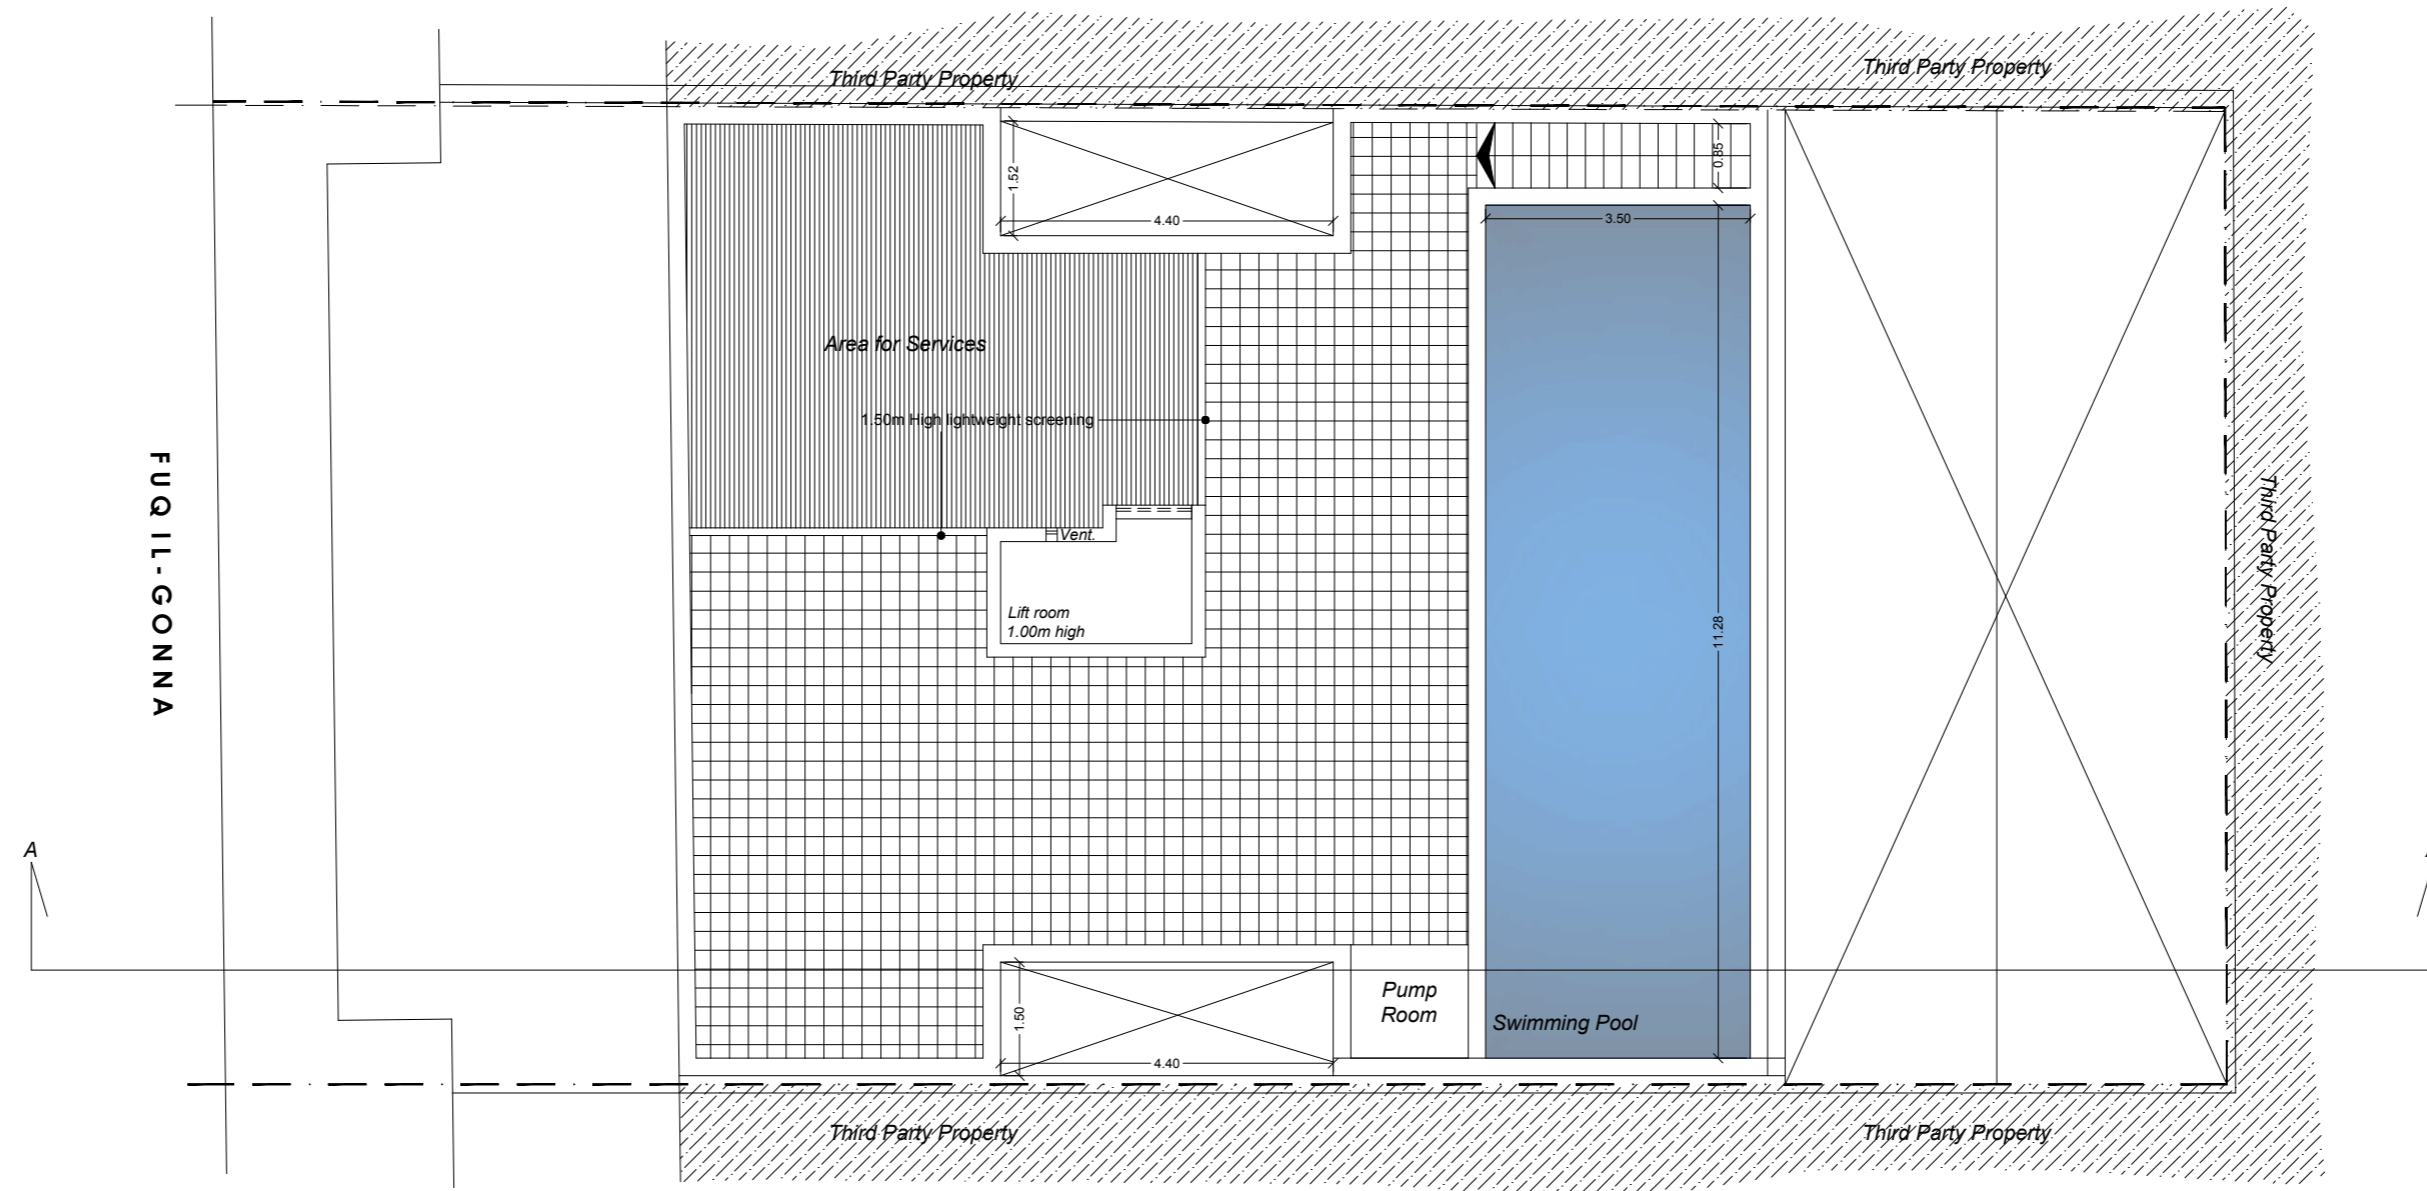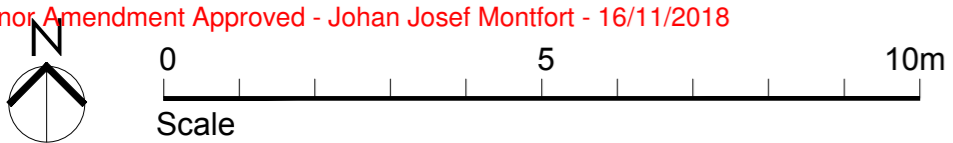

As Approved Level 7
 Scale 1:100

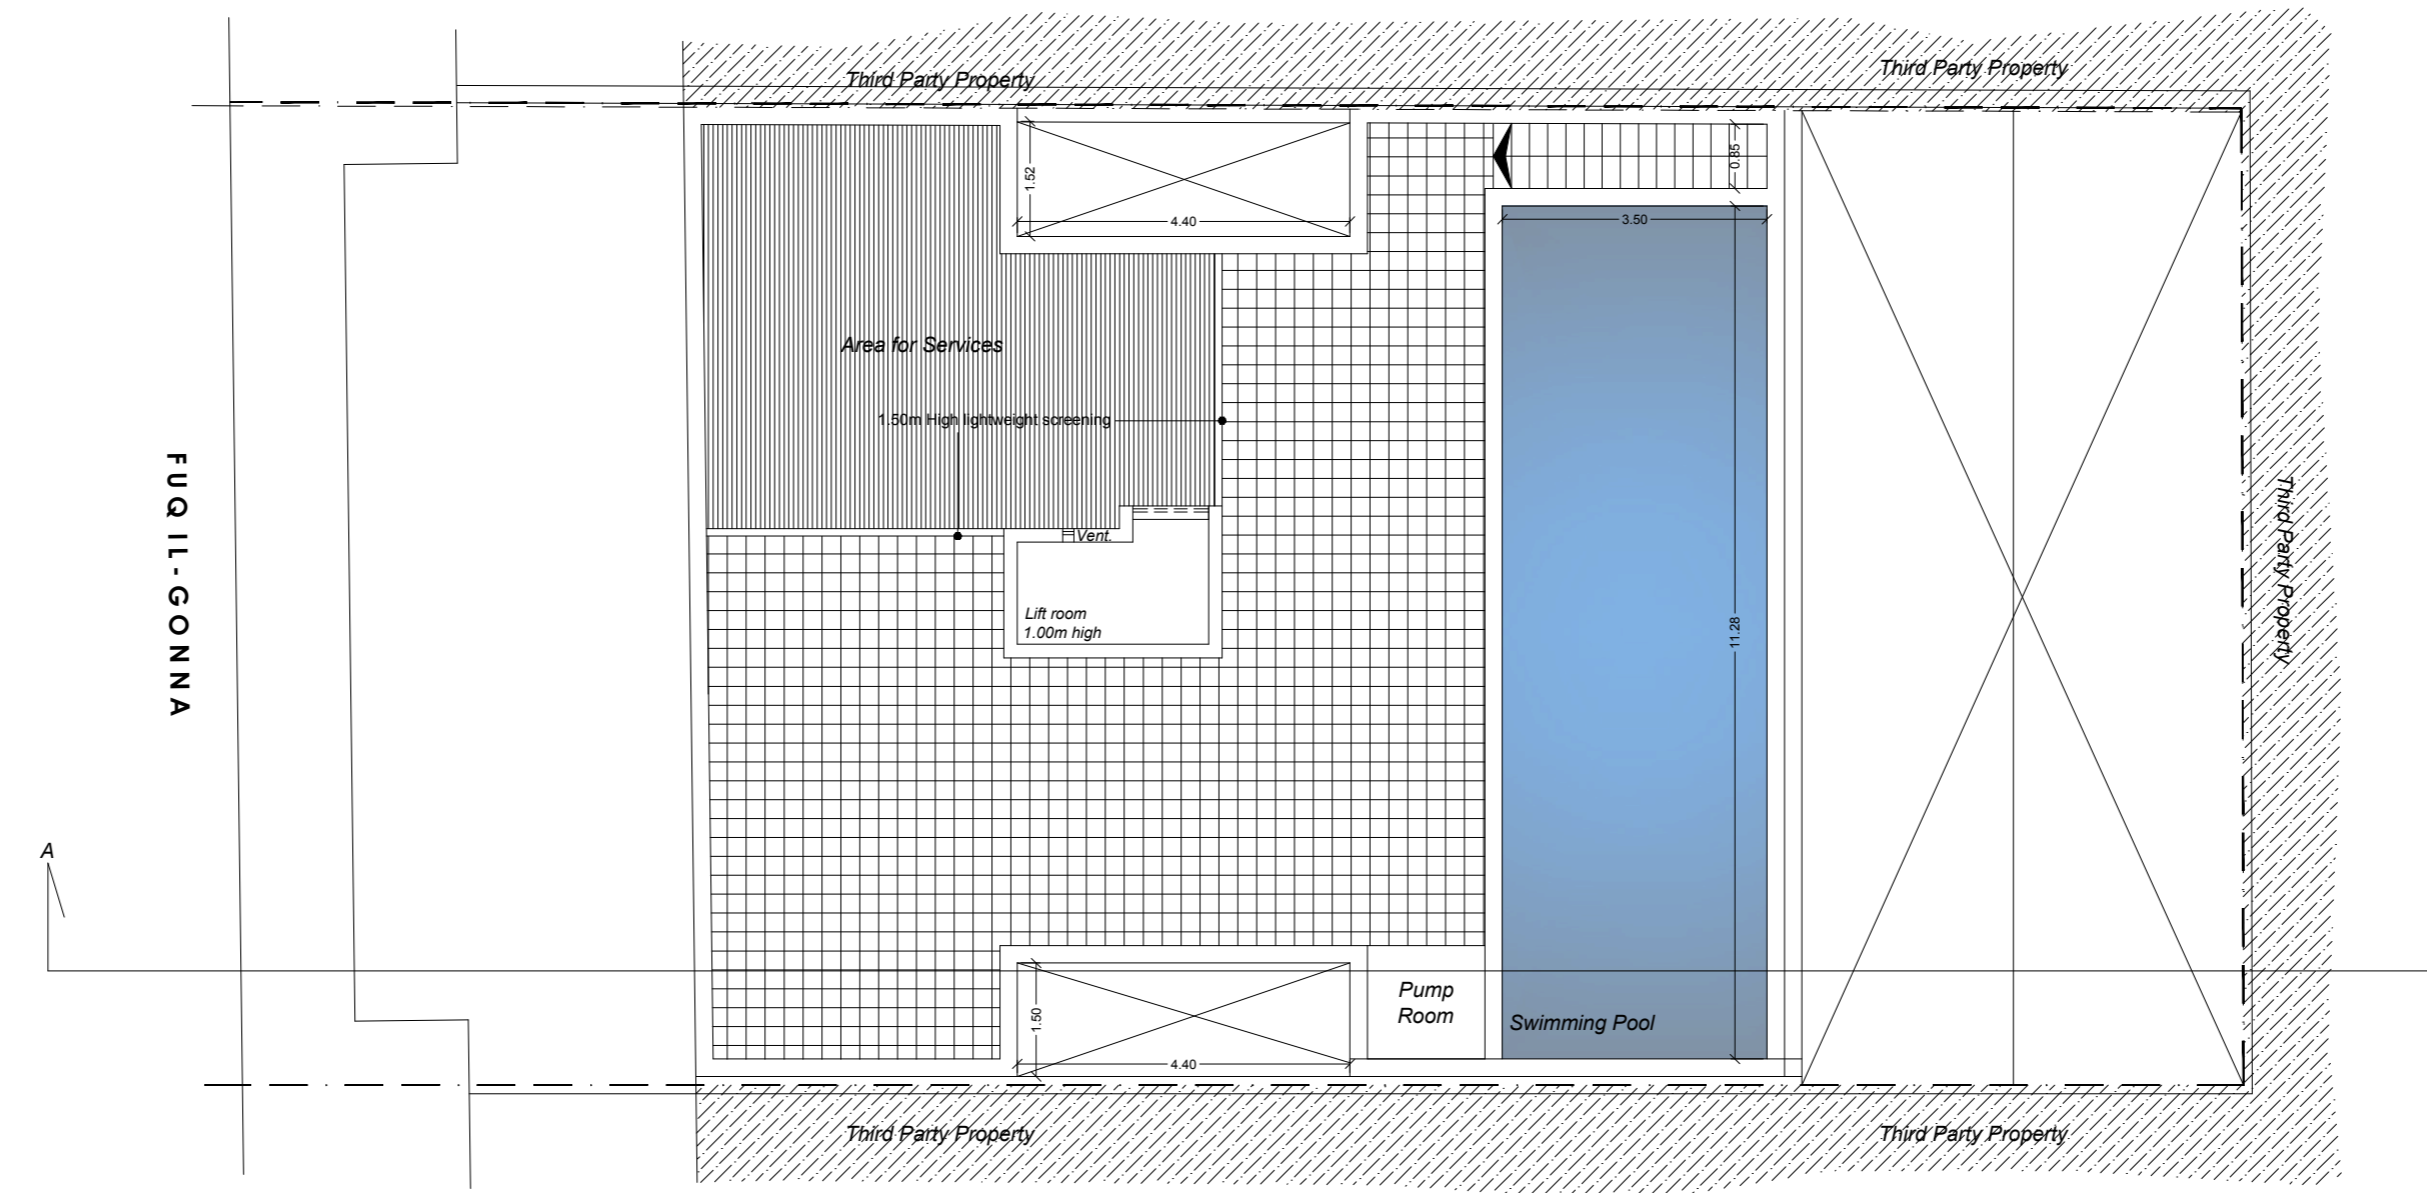

As Proposed Level 7
 Scale 1:100

EXISTING - TO BE REMOVED
 PROPOSED - TO BE CONSTRUCTED

NO	REVISION	DATE	DESCRIPTION



ARCHITECT / DESIGNER	Dr. Pierre Farrugia, Perit		
ENGINEER	Dr. Pierre Farrugia, Perit		
CLIENT	Mr Johan Montfort		
PROJECT	Residential units + underlying garages		
ADDRESS	72, 76 Triq Fuq il-Gonna, Swieqi		
TITLE	As Approved and As Proposed Level 7		
PROJECT NO	X18038	REVISION NO	00
DRAWN	P.F.	CHECKED	K.A.
DATE	19/09/2018	SCALE	1:100
DRAWING NO	X18038_A34		
CAD REFERENCE	X18038/302_Drawings		