



EXISTING GROUND FLOOR PLAN

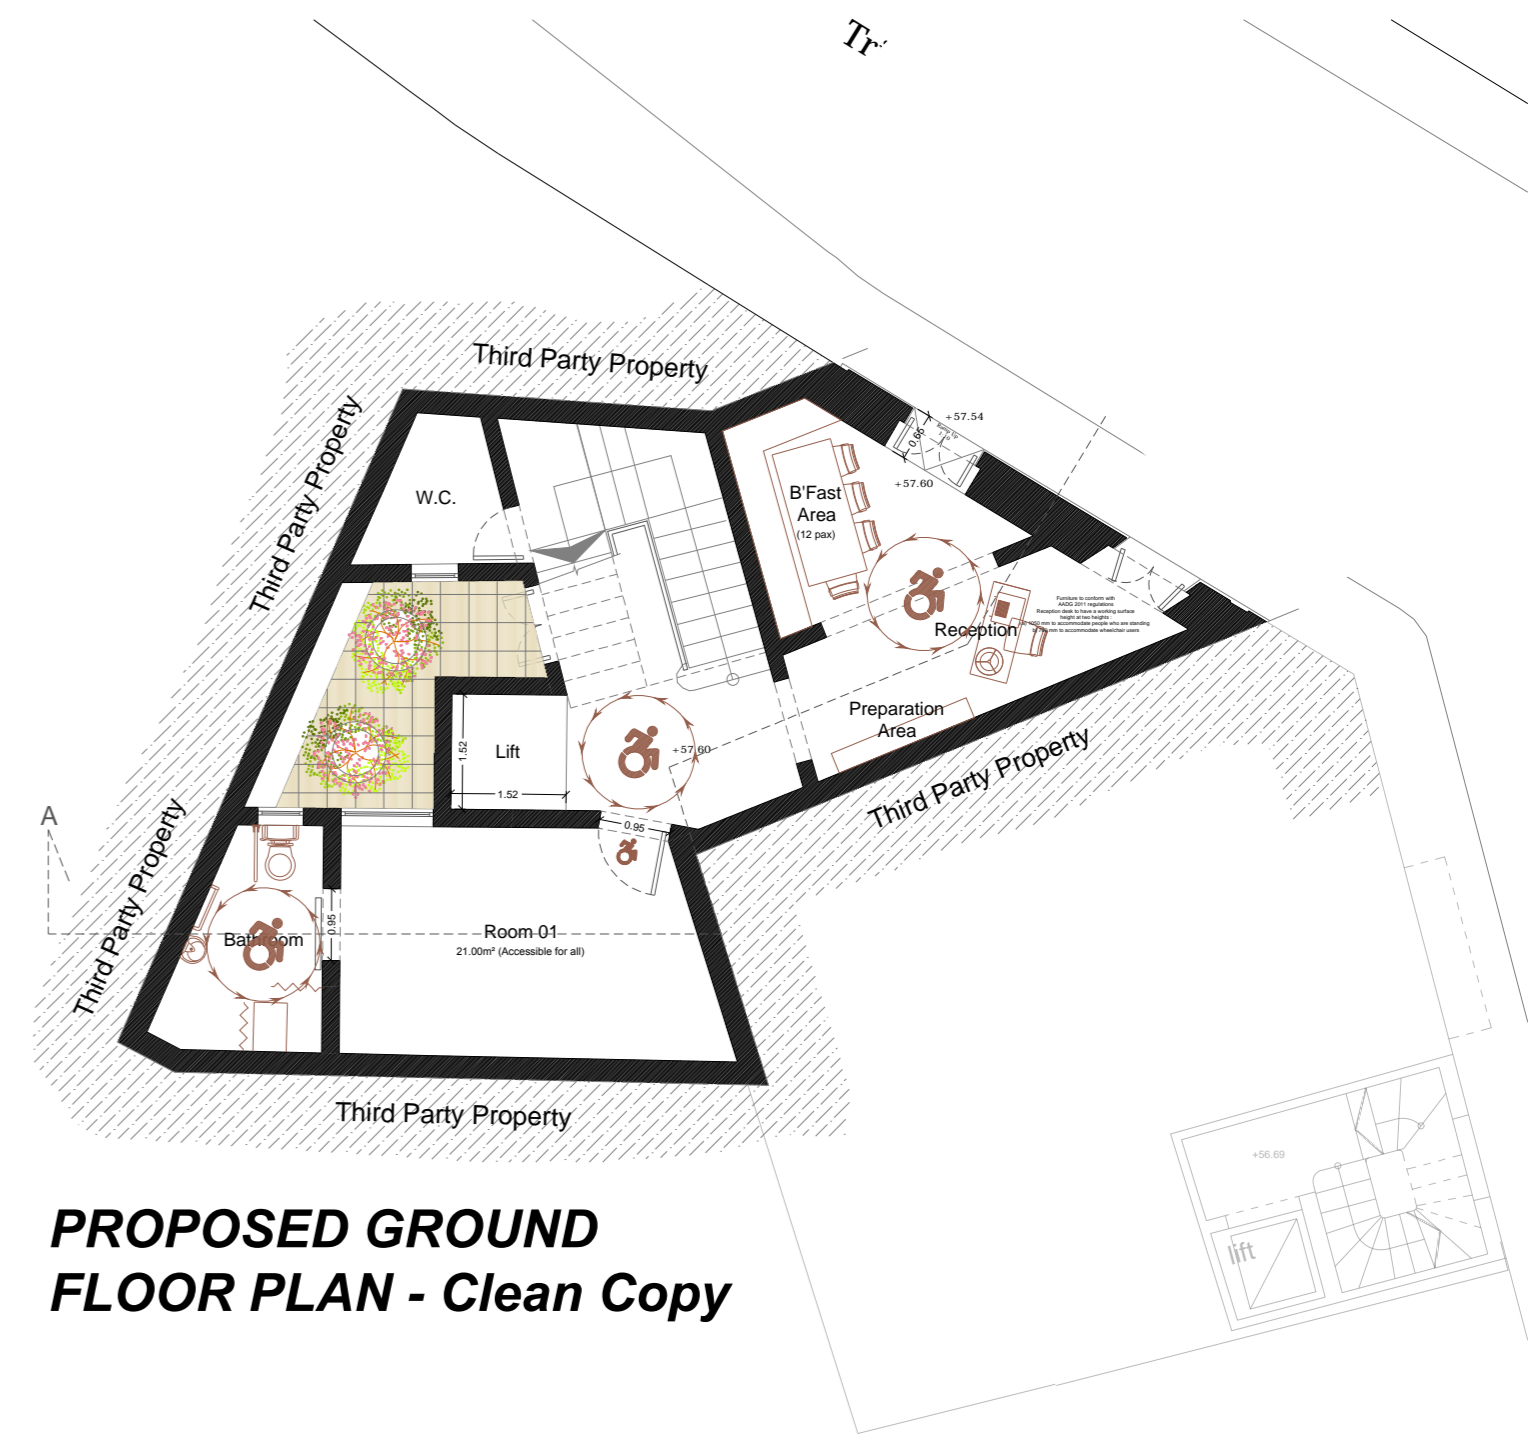

PROPOSED GROUND FLOOR PLAN - Clean Copy

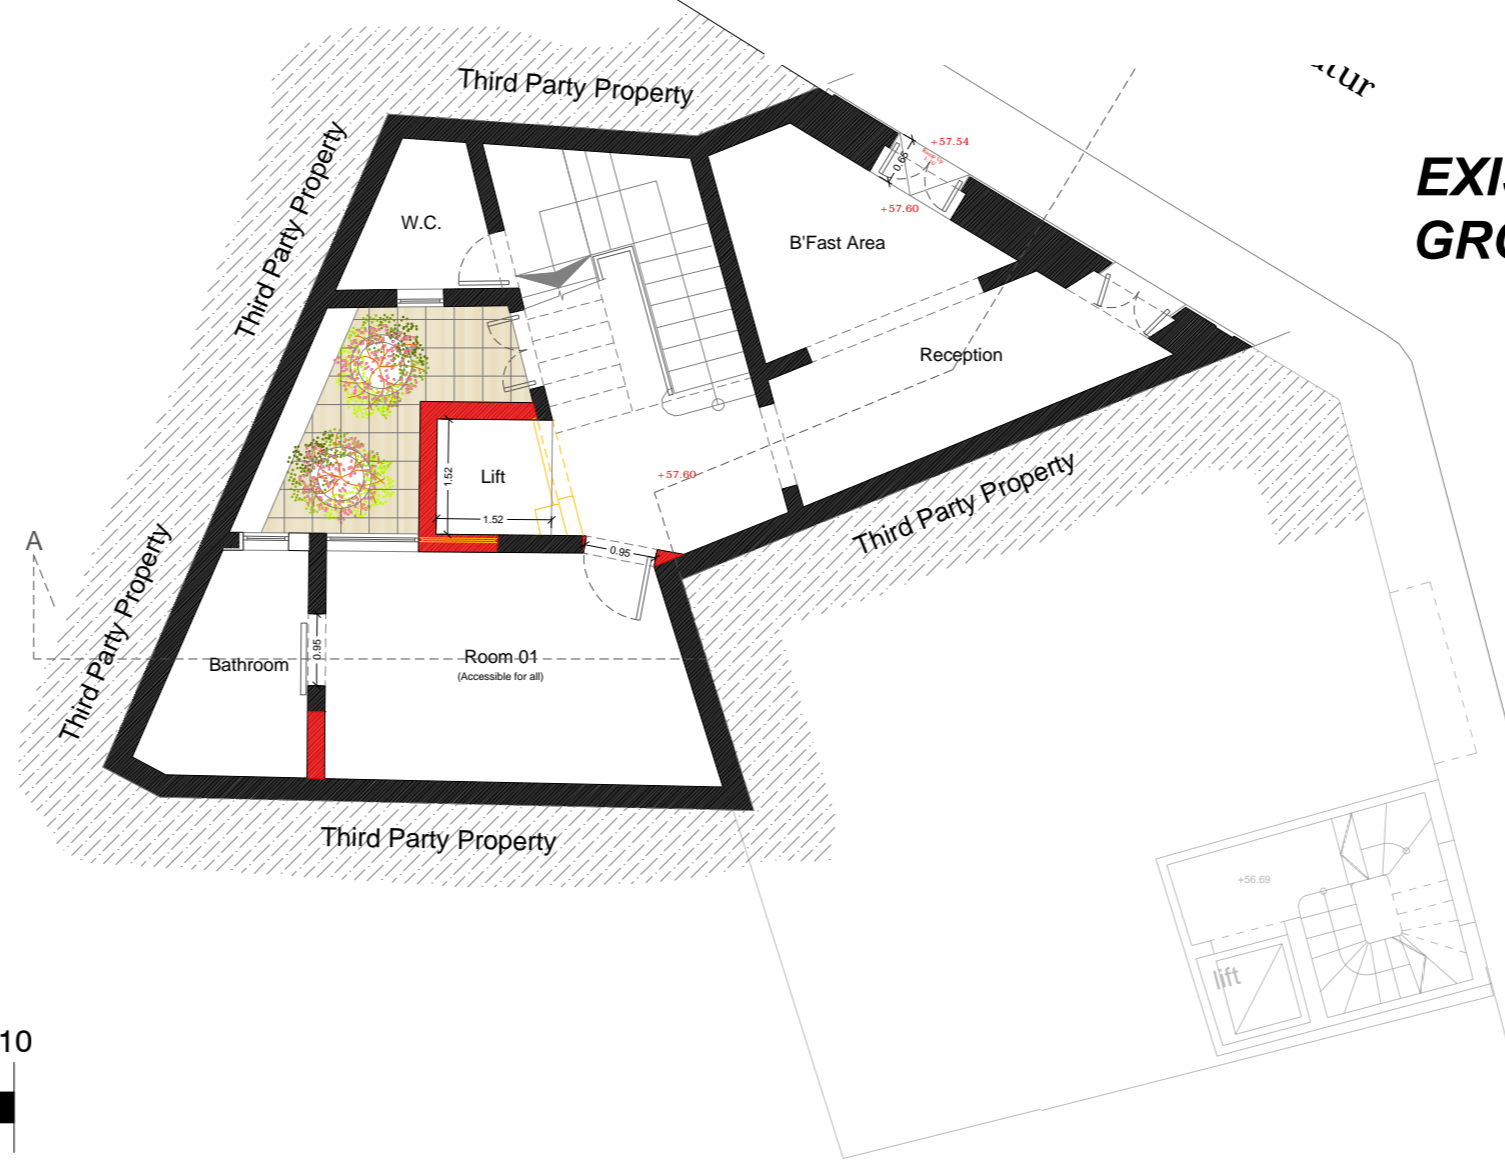

EXISTING / PROPOSED GROUND FLOOR PLAN

