



EXISTING FIRST FLOOR PLAN

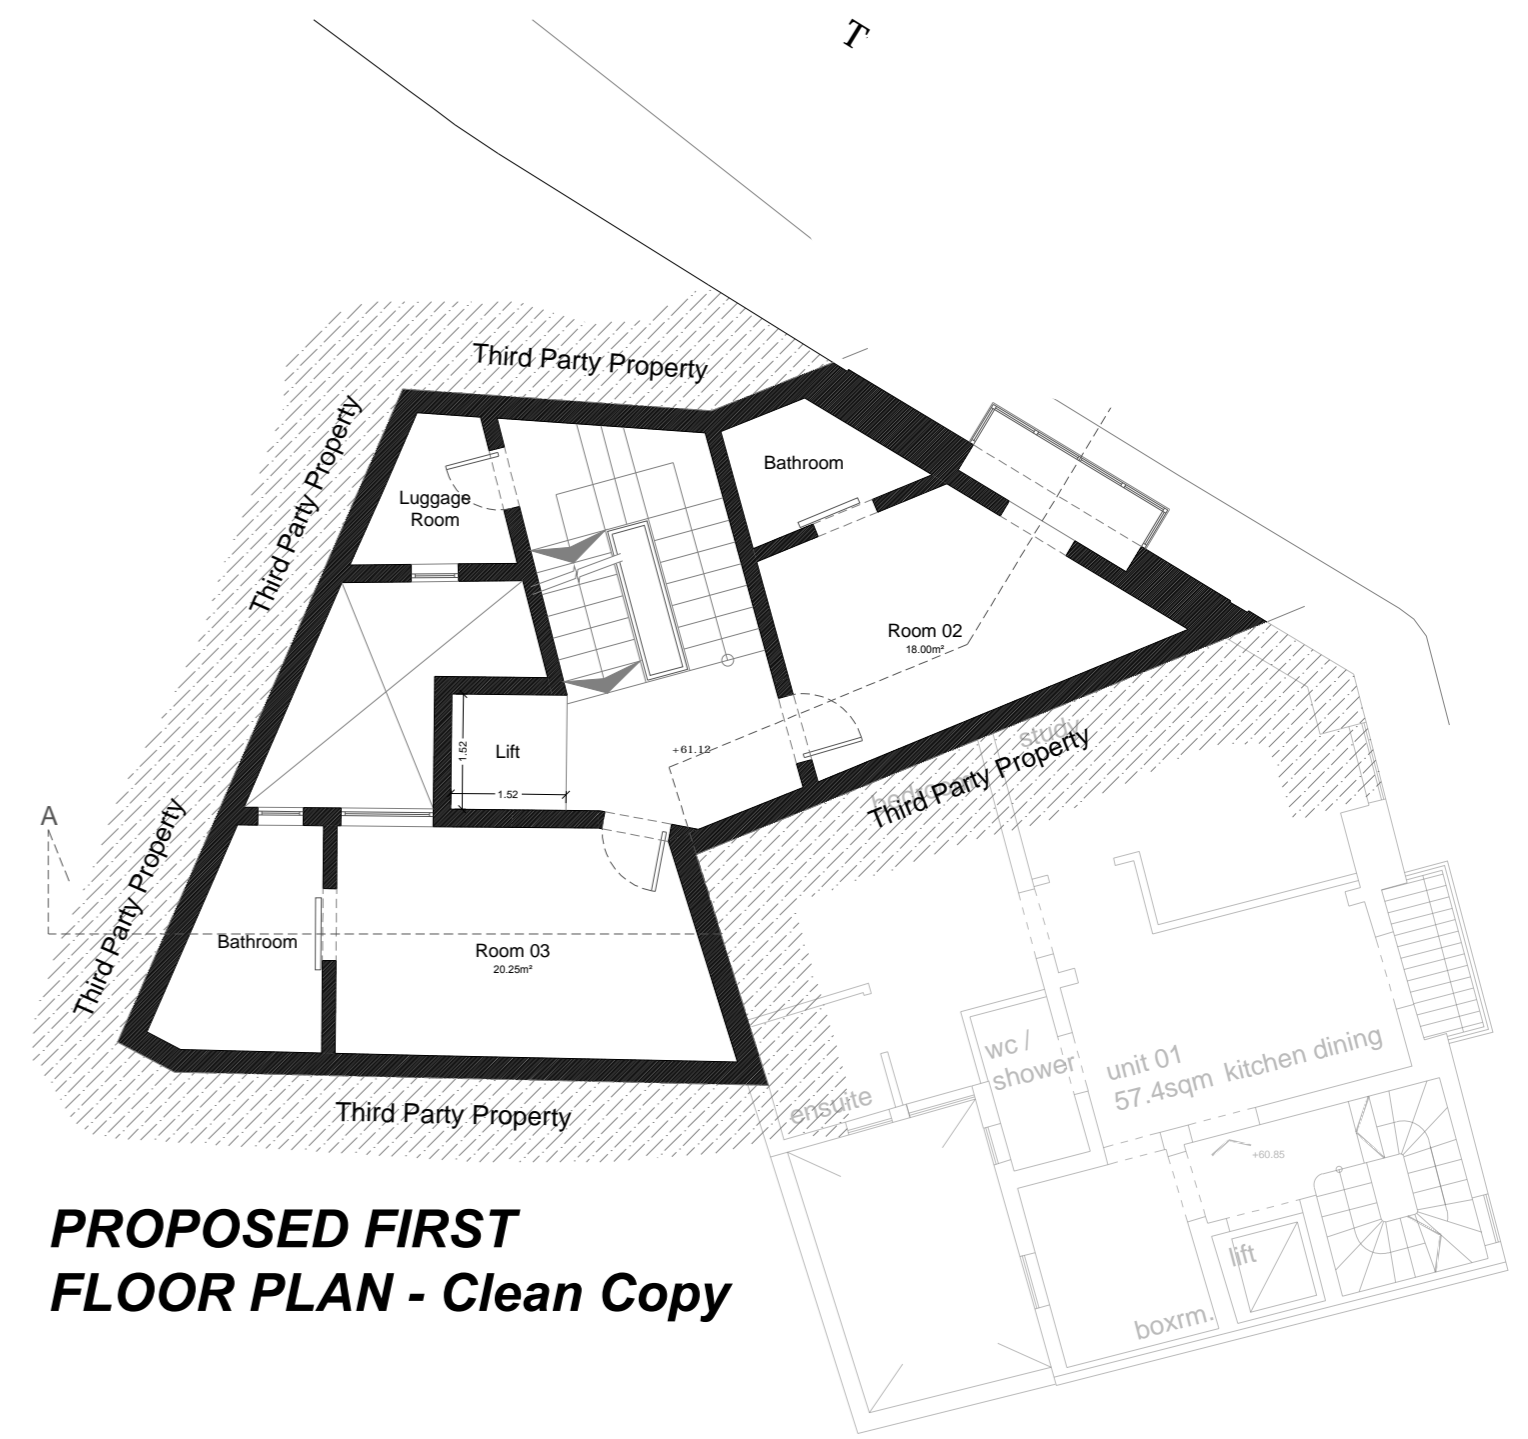

PROPOSED FIRST FLOOR PLAN - Clean Copy

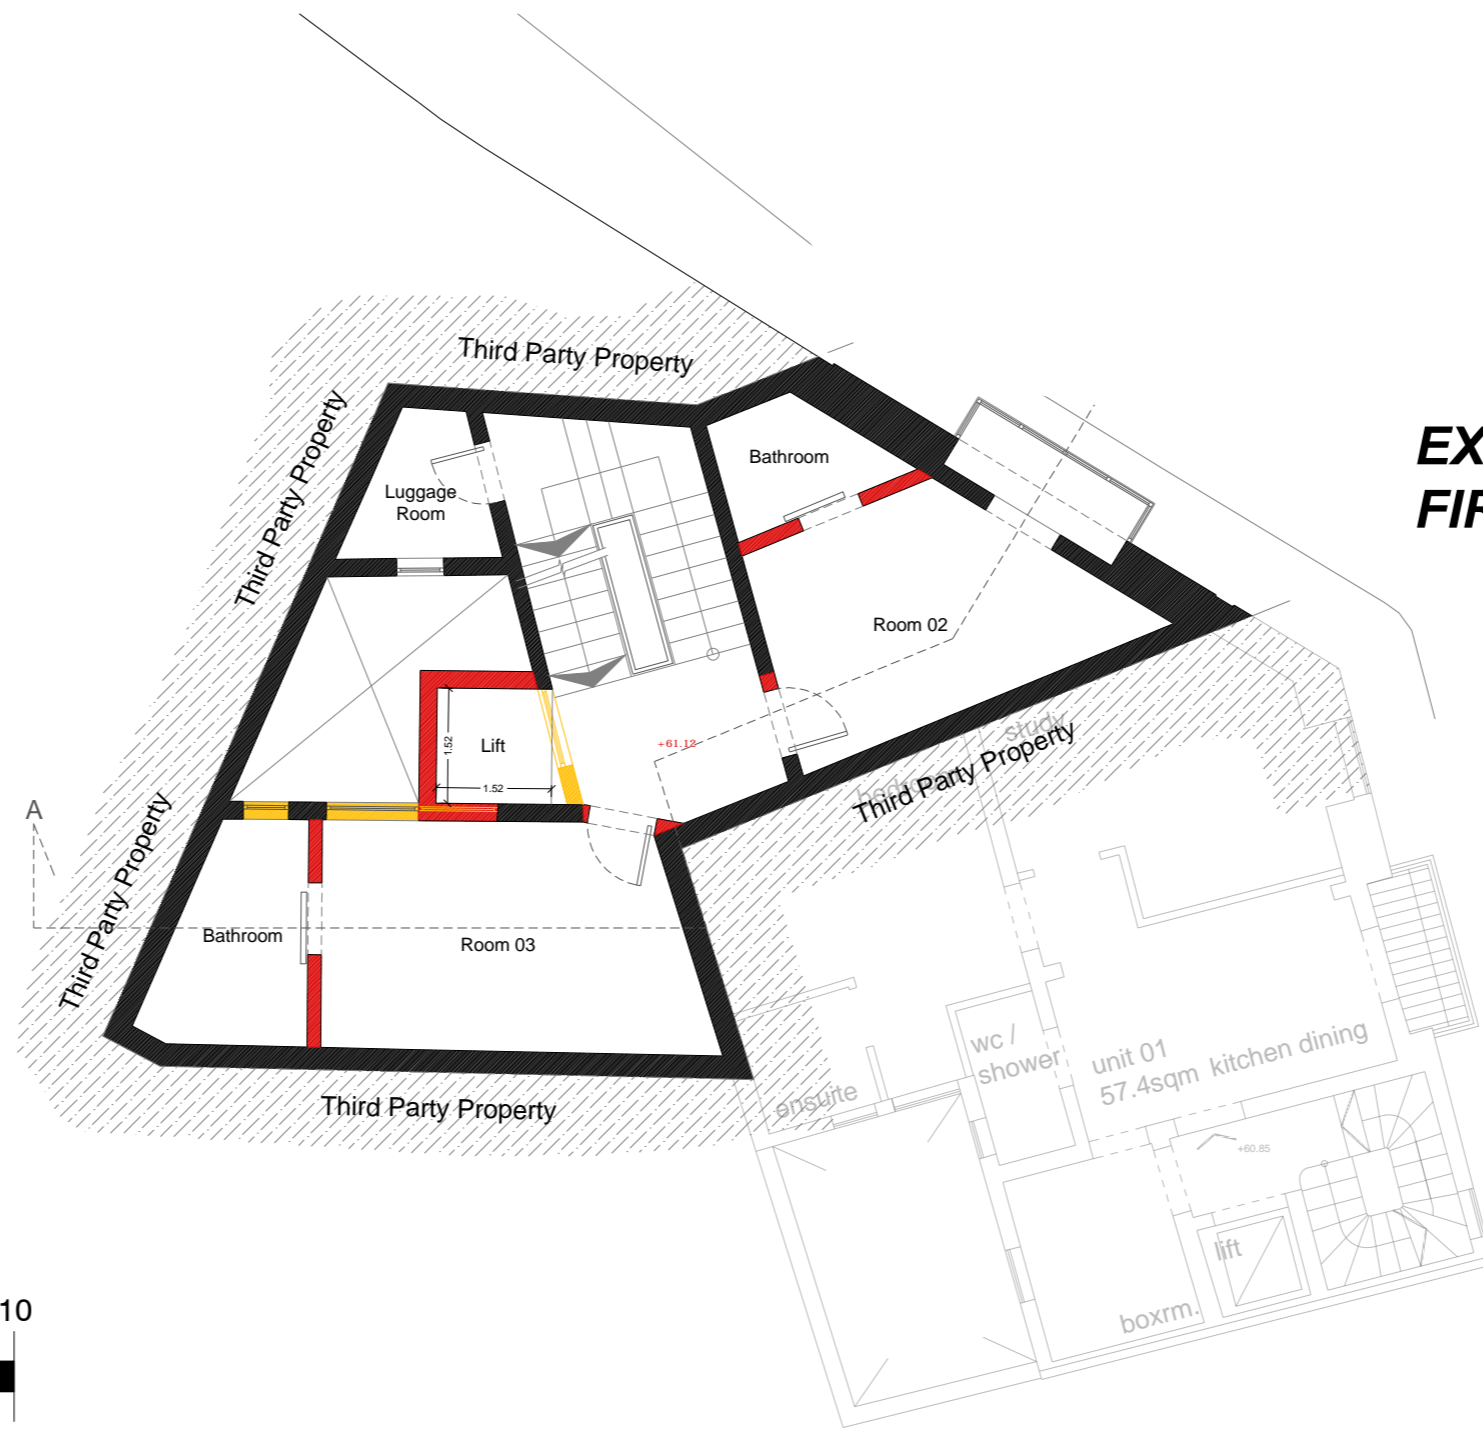

EXISTING / PROPOSED FIRST FLOOR PLAN

