



Pre-1967 Farmhouse
To dismantle restore and
reconstruct in a different
location

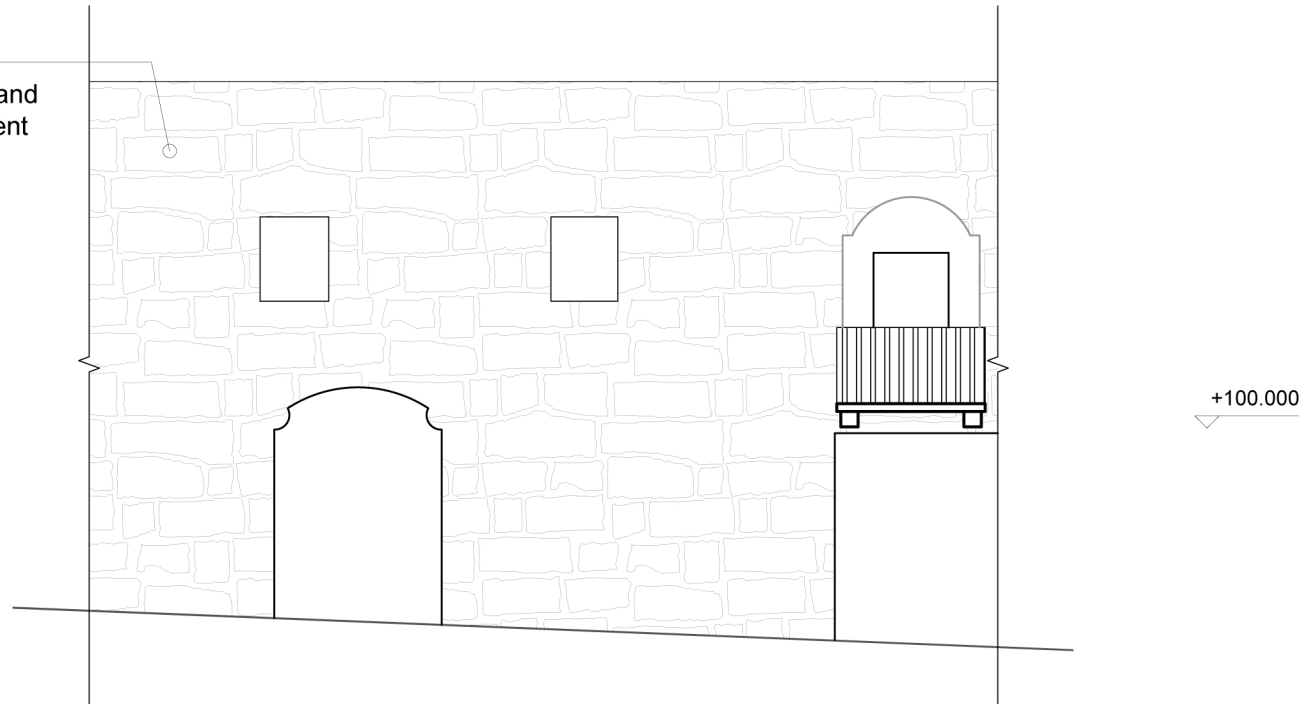

Pre-1967 - Farmhouse Elevation
Existing
Scale 1:100

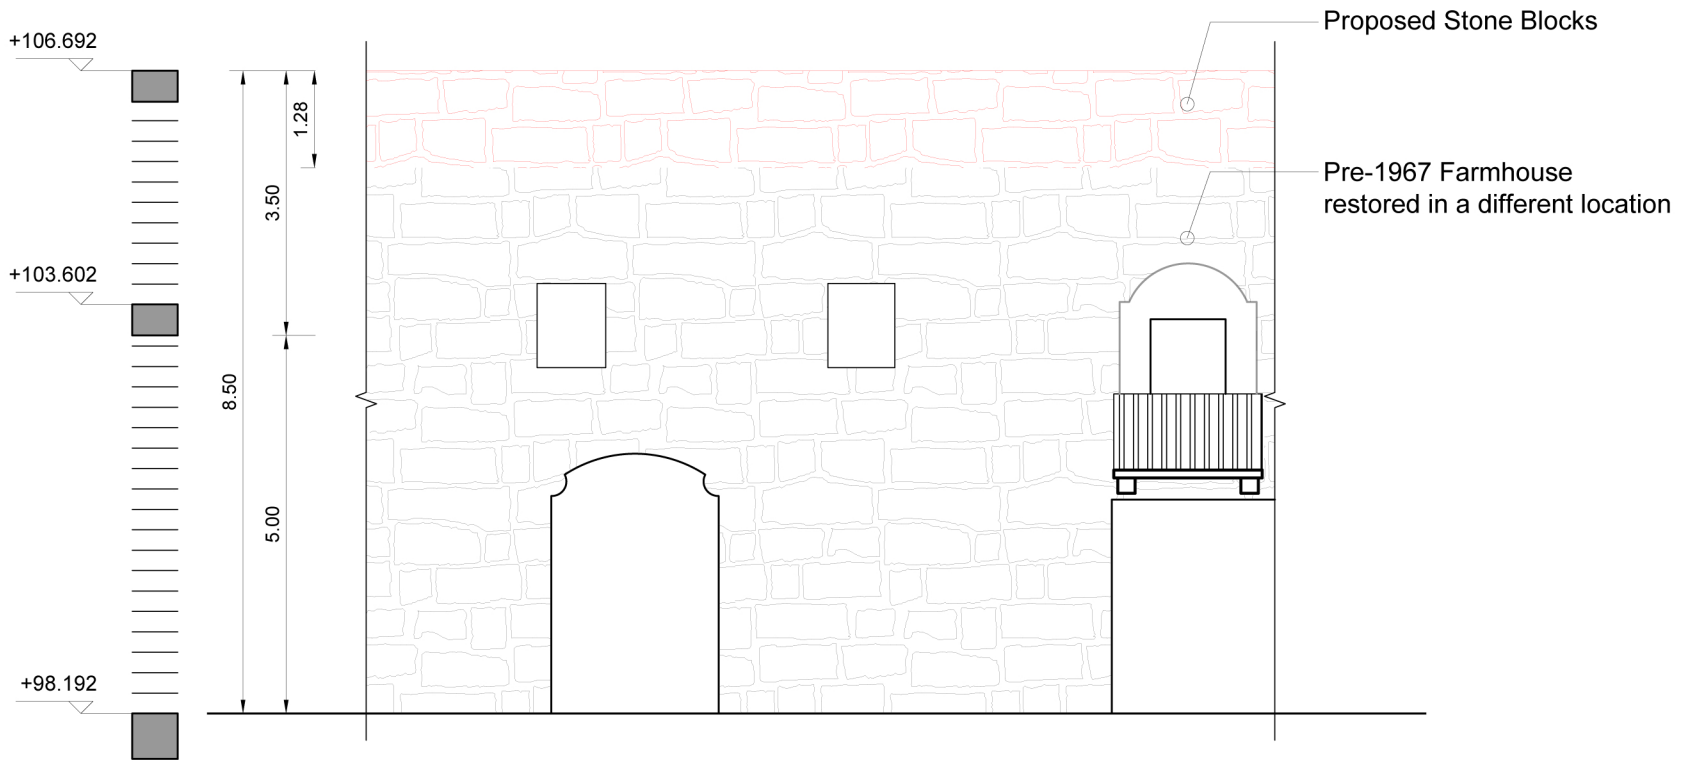

Pre-1967 - Farmhouse Elevation
Proposed
Scale 1:100

