


ELEVATION
AS PROPOSED



LEVEL 5
AS PROPOSED

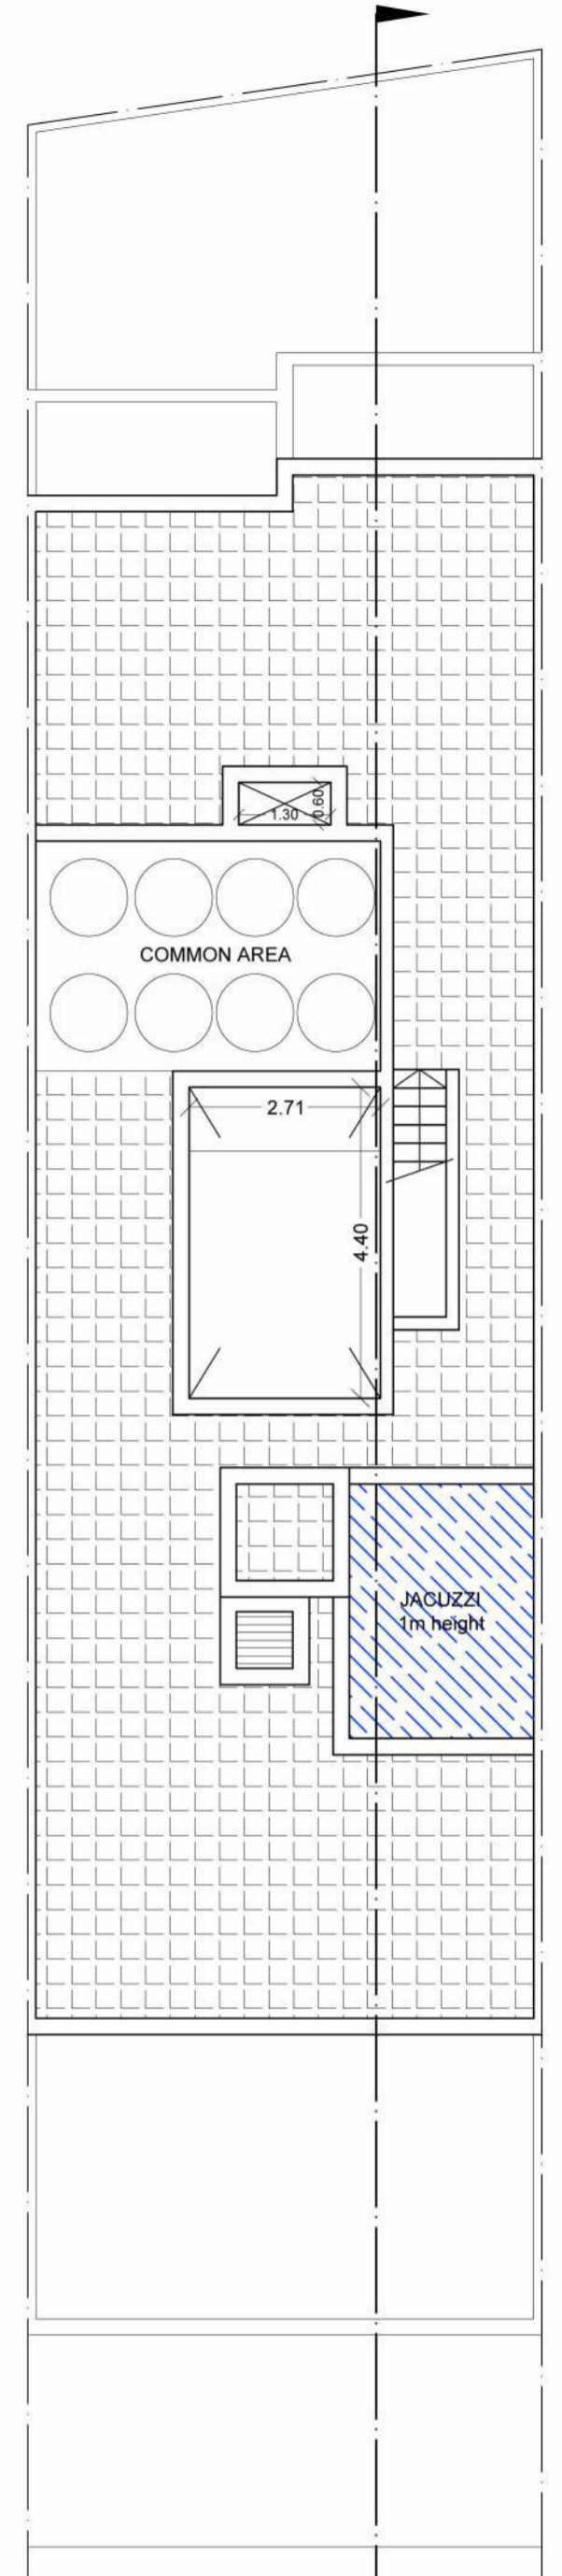


Finishes:

- Facade painted in Light Brown
- Facade painted in Brown
- Facade painted in White
- Aperture in White Aluminium

Colour Legend:

- Red to be Erected
- Yellow to be Removed
- Blue as Erected but not Approved
- Green as Approved but not Erected

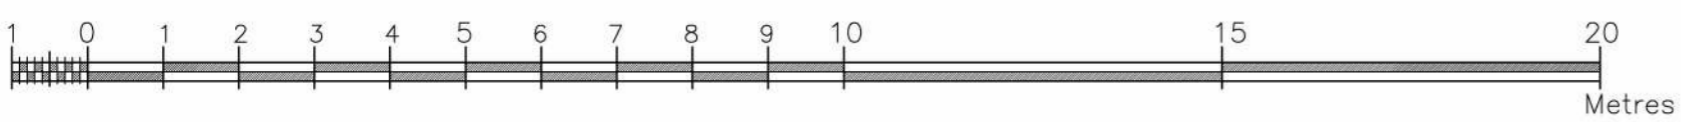

Scale 1:100