



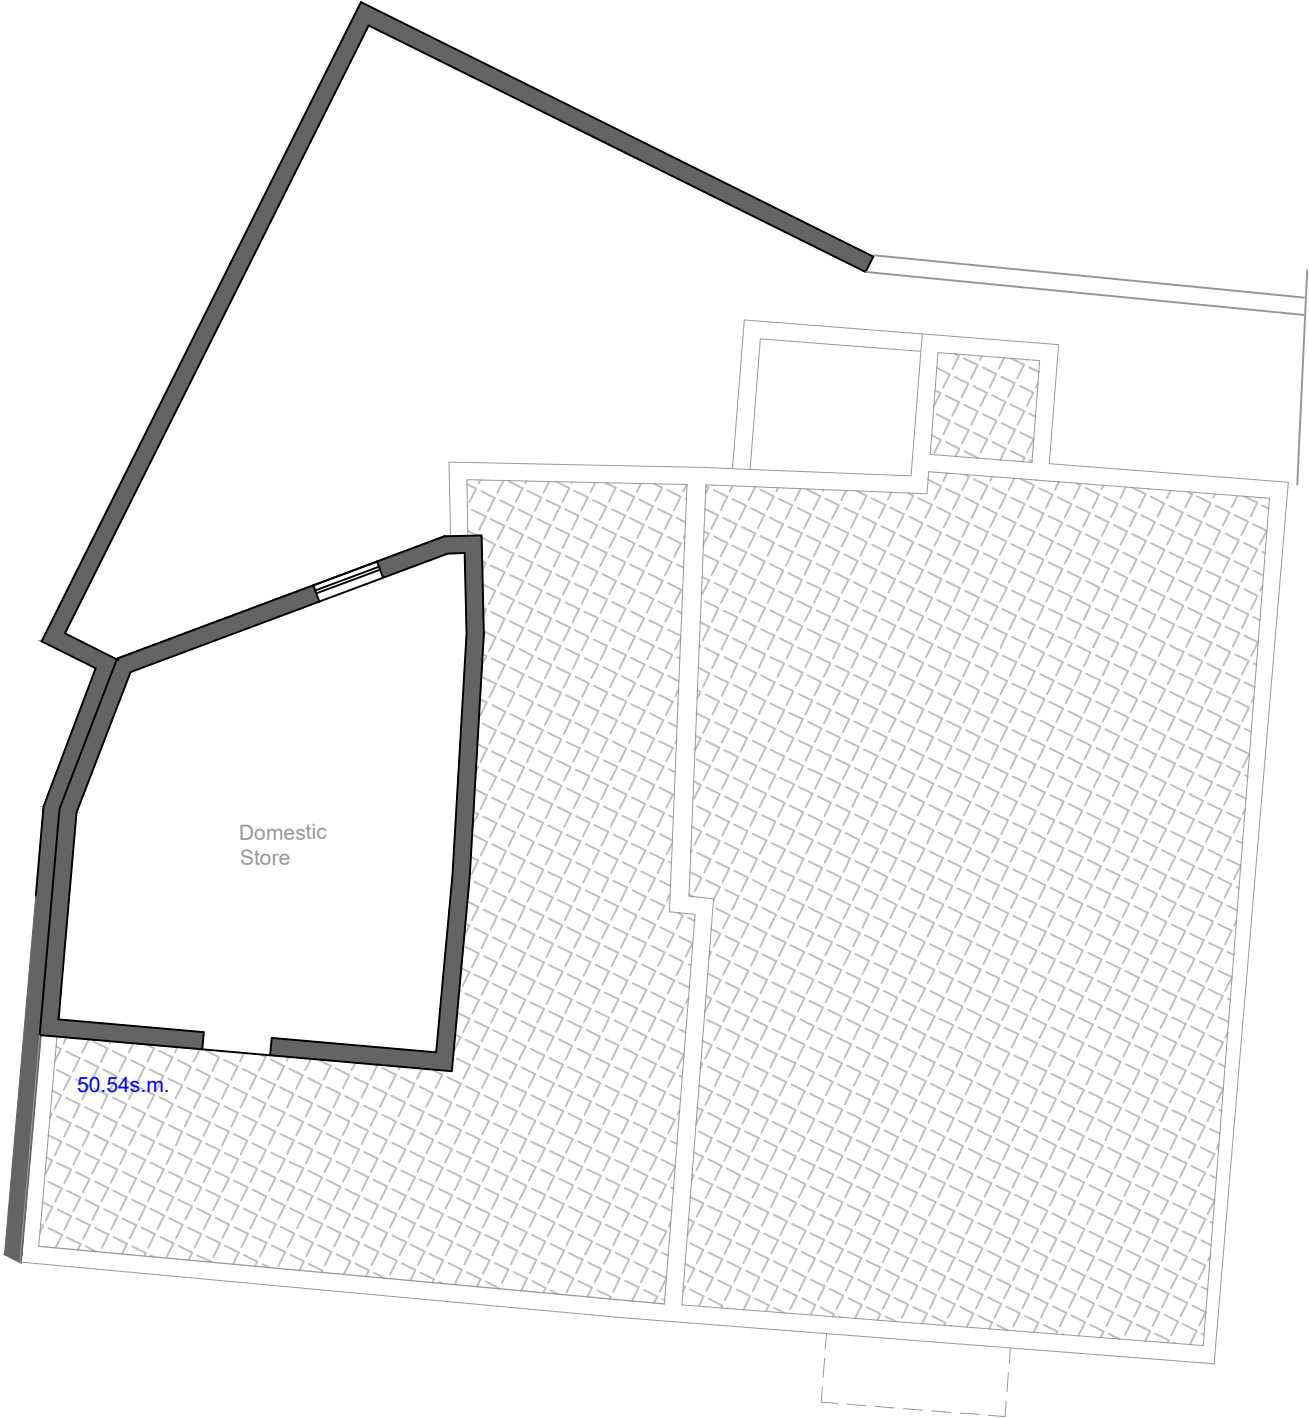

SECOND FLOOR

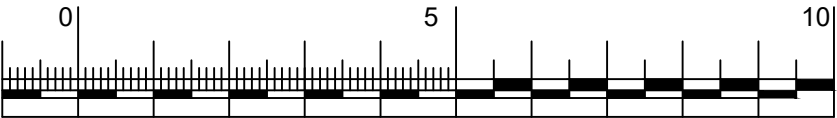

Project Title - ###	Scale - 1:100	
Drawing Title - Proposed Plans	Date - 10/07/2023	Drawing No. - 01
Client - ###	Drawn by - J.G.	Client - ##
