

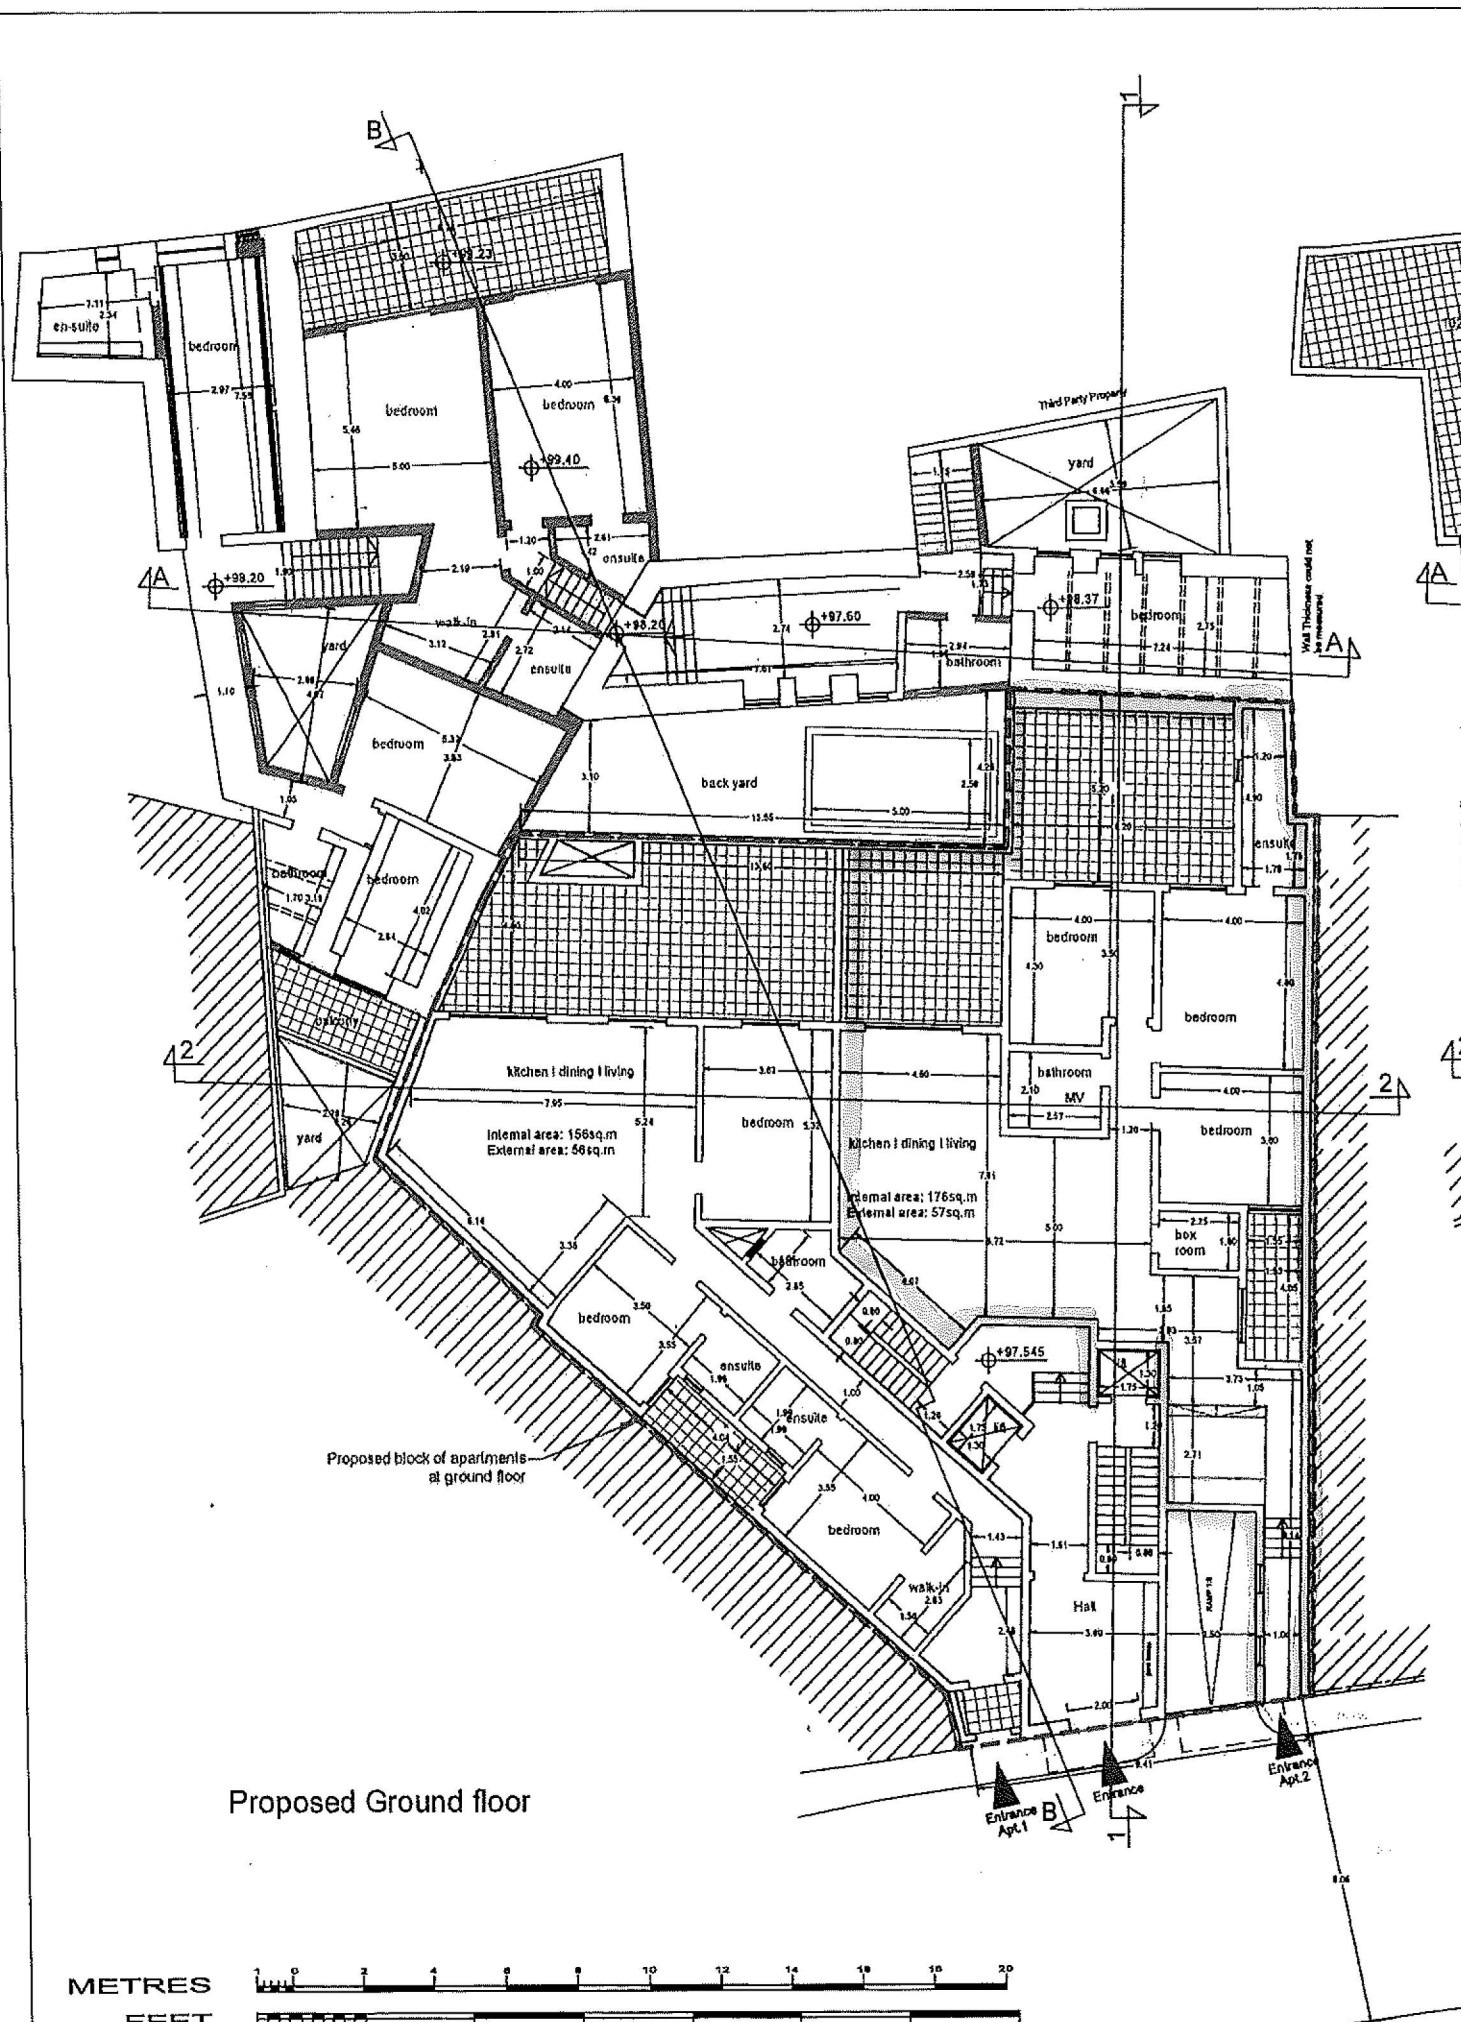


TO CONSTRUCT

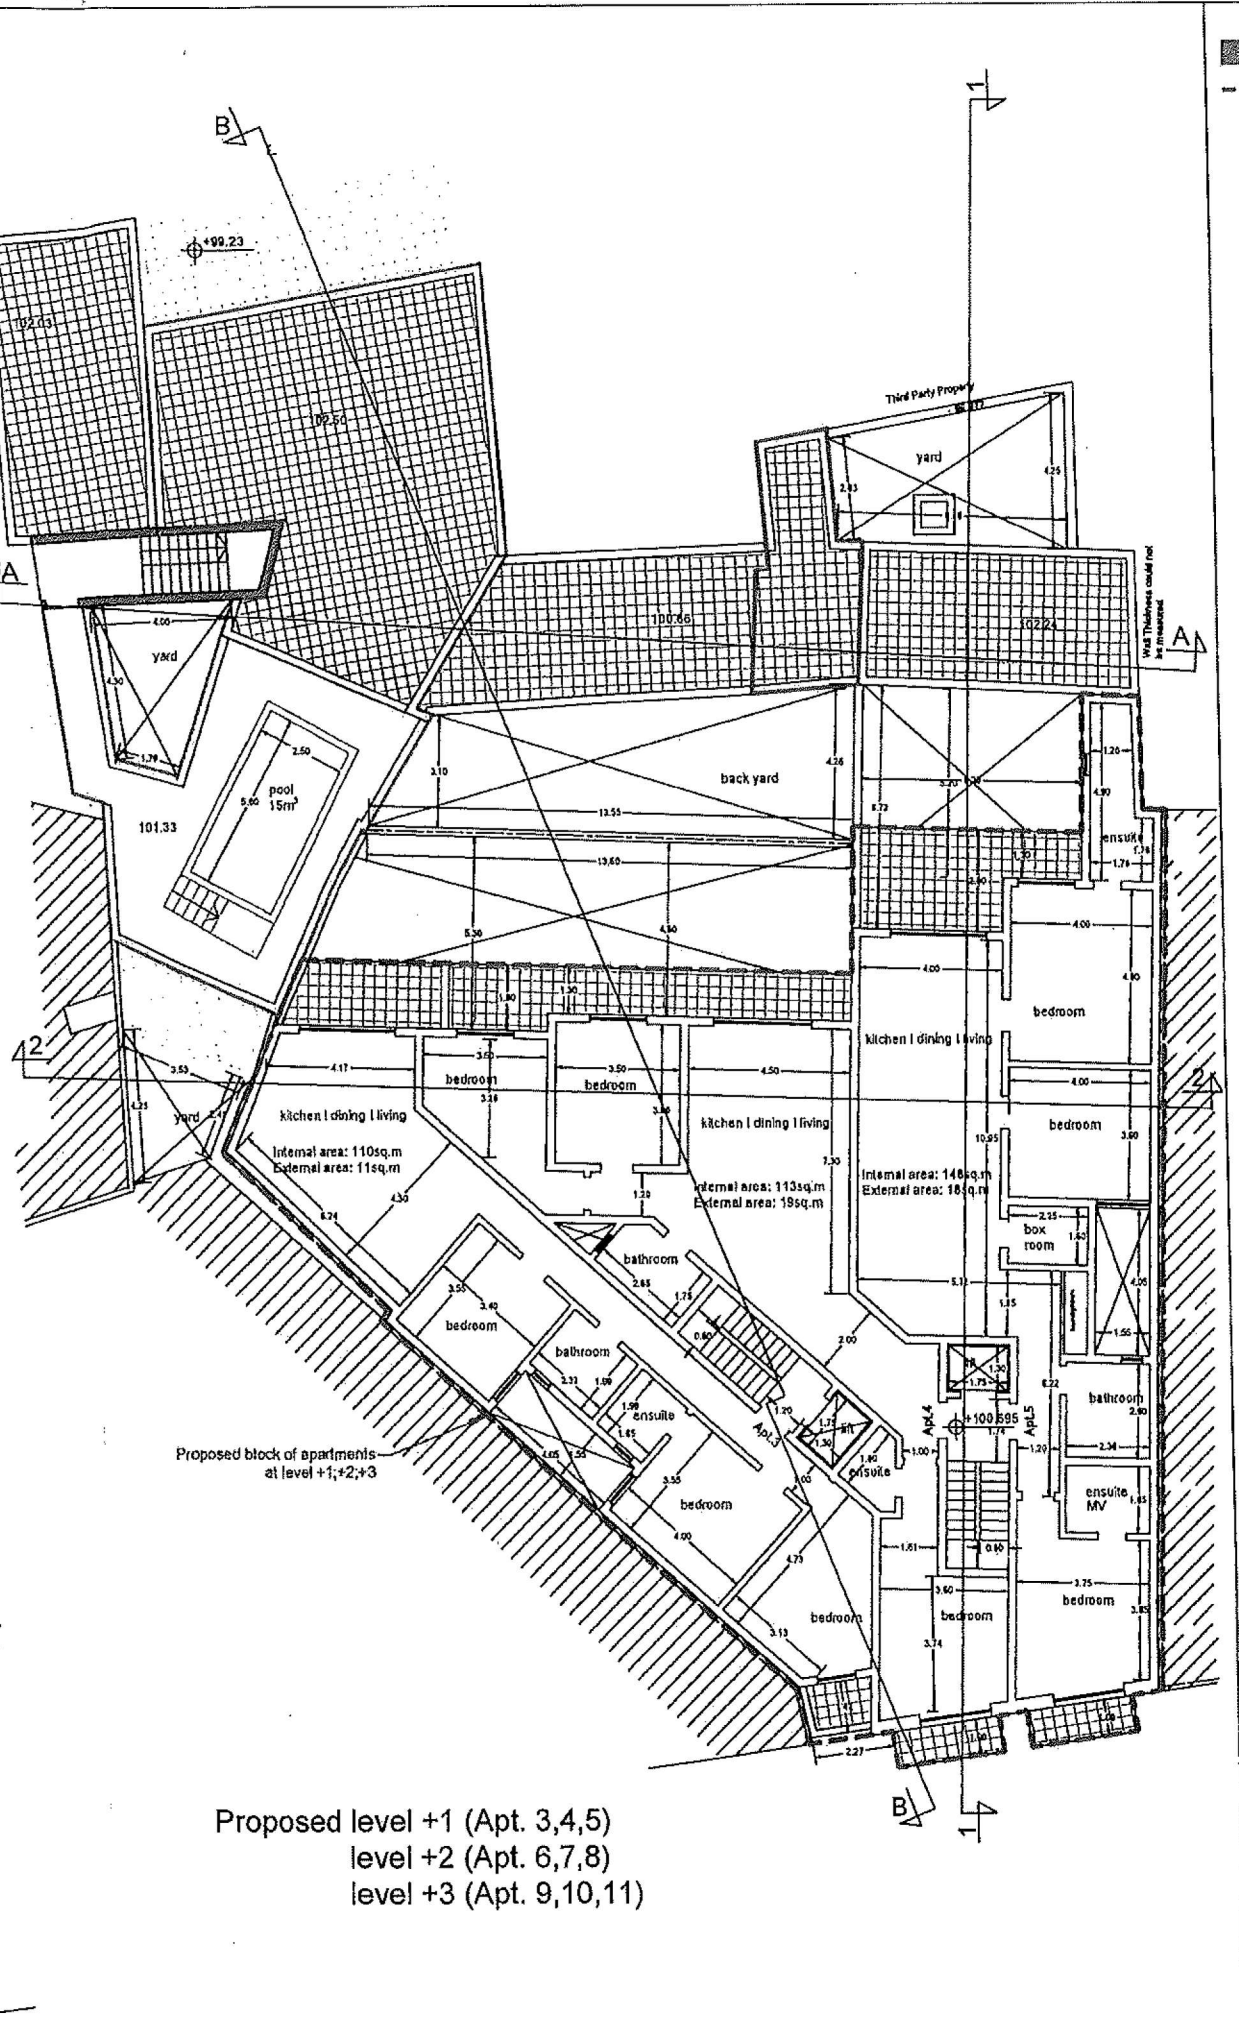

Proposed Ground floor

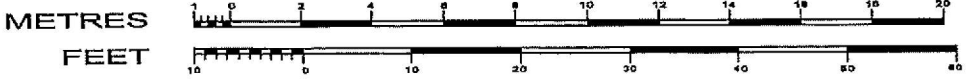

Proposed level +1 (Apt. 3,4,5)  
level +2 (Apt. 6,7,8)  
level +3 (Apt. 9,10,11)