


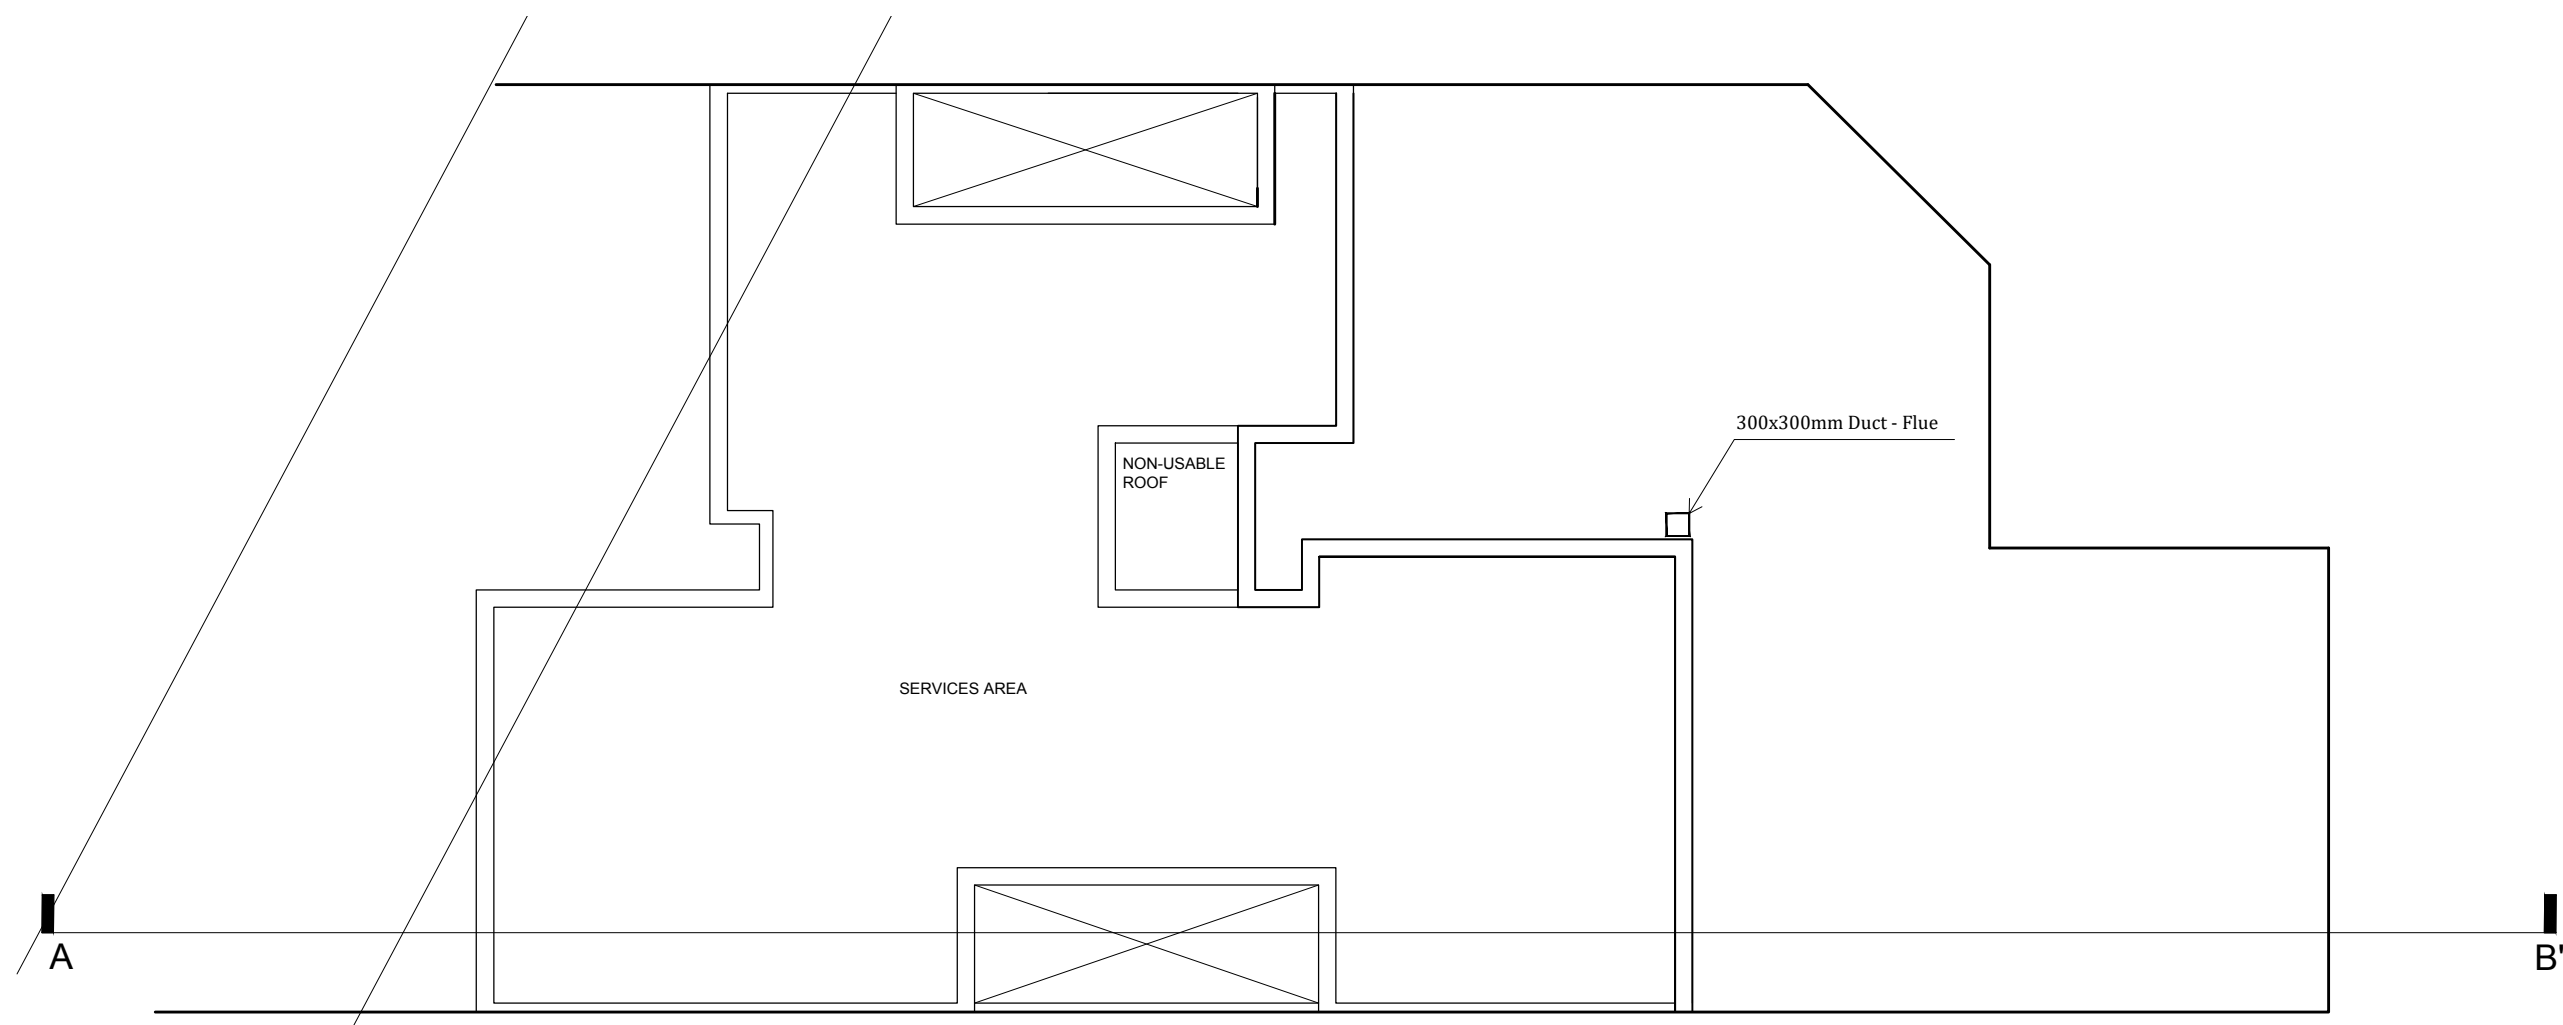


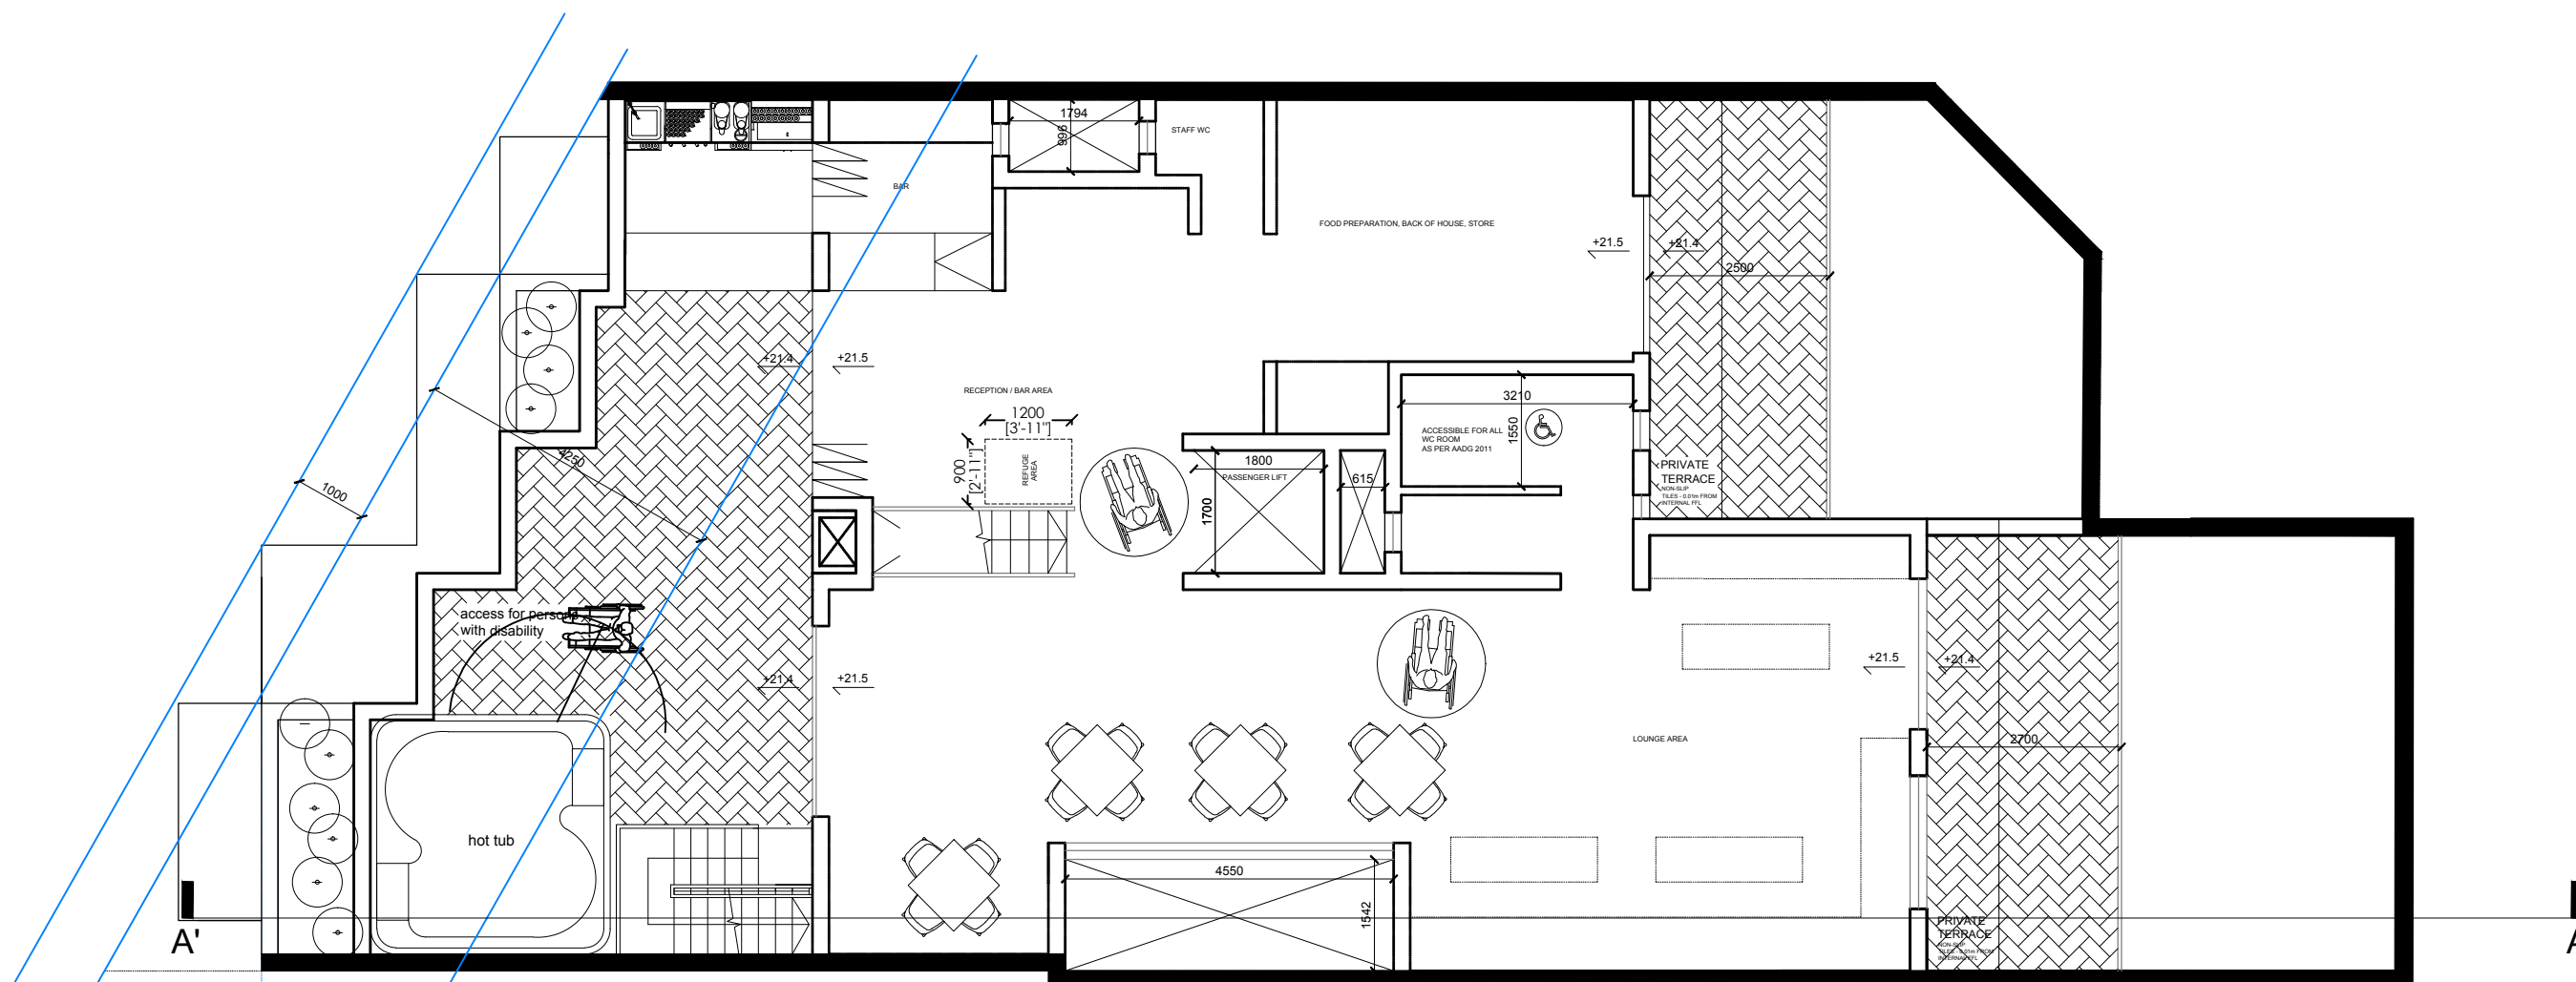

APPROVED ROOF FLOOR PLAN

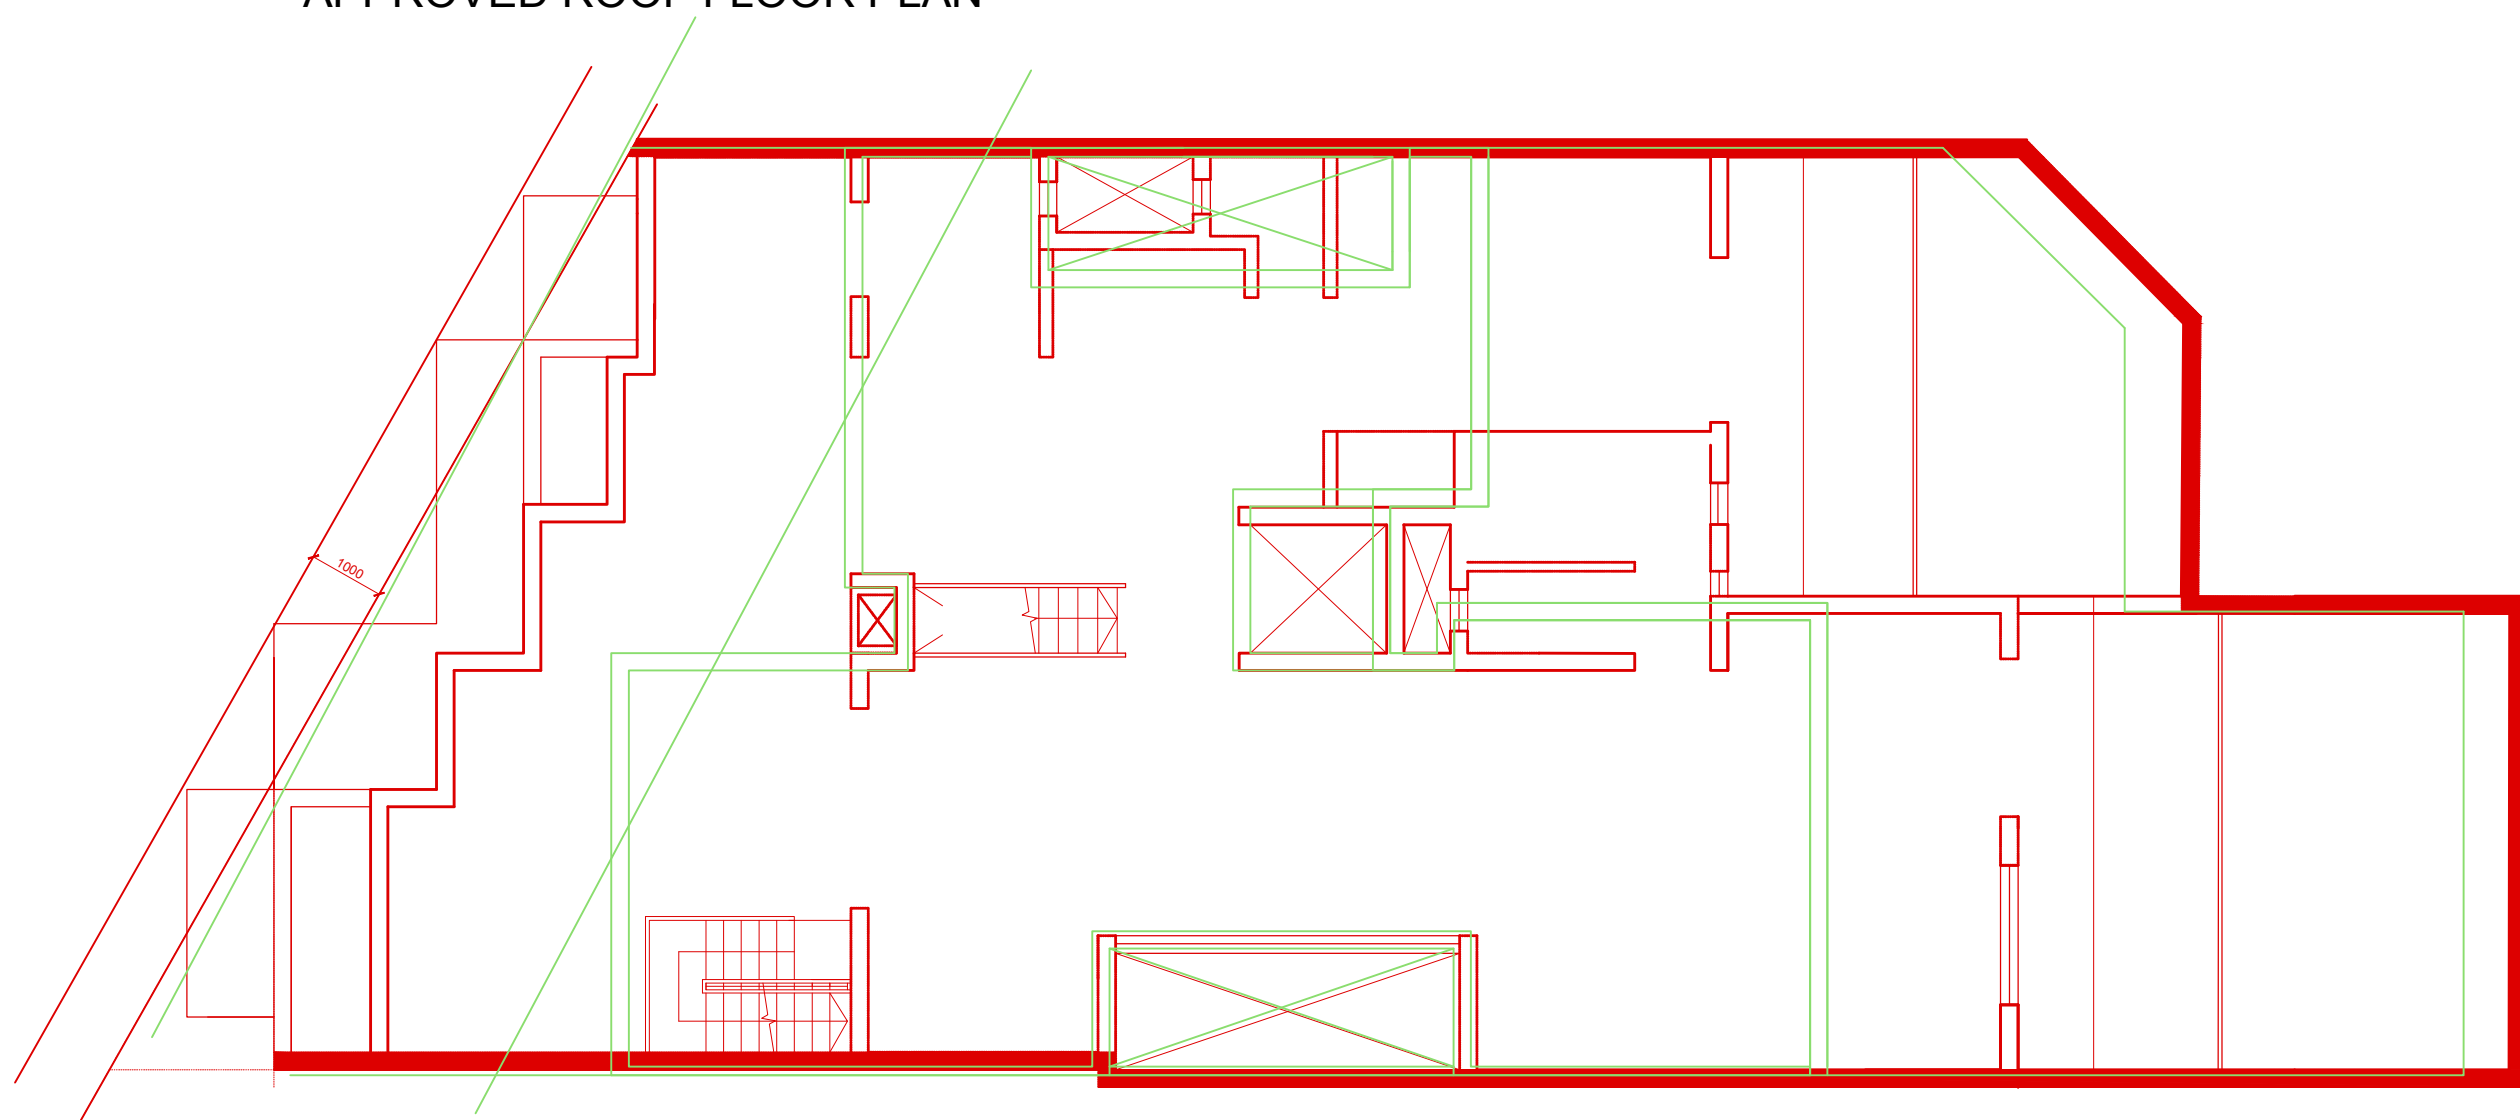

PROPOSED EIGHTH FLOOR PLAN

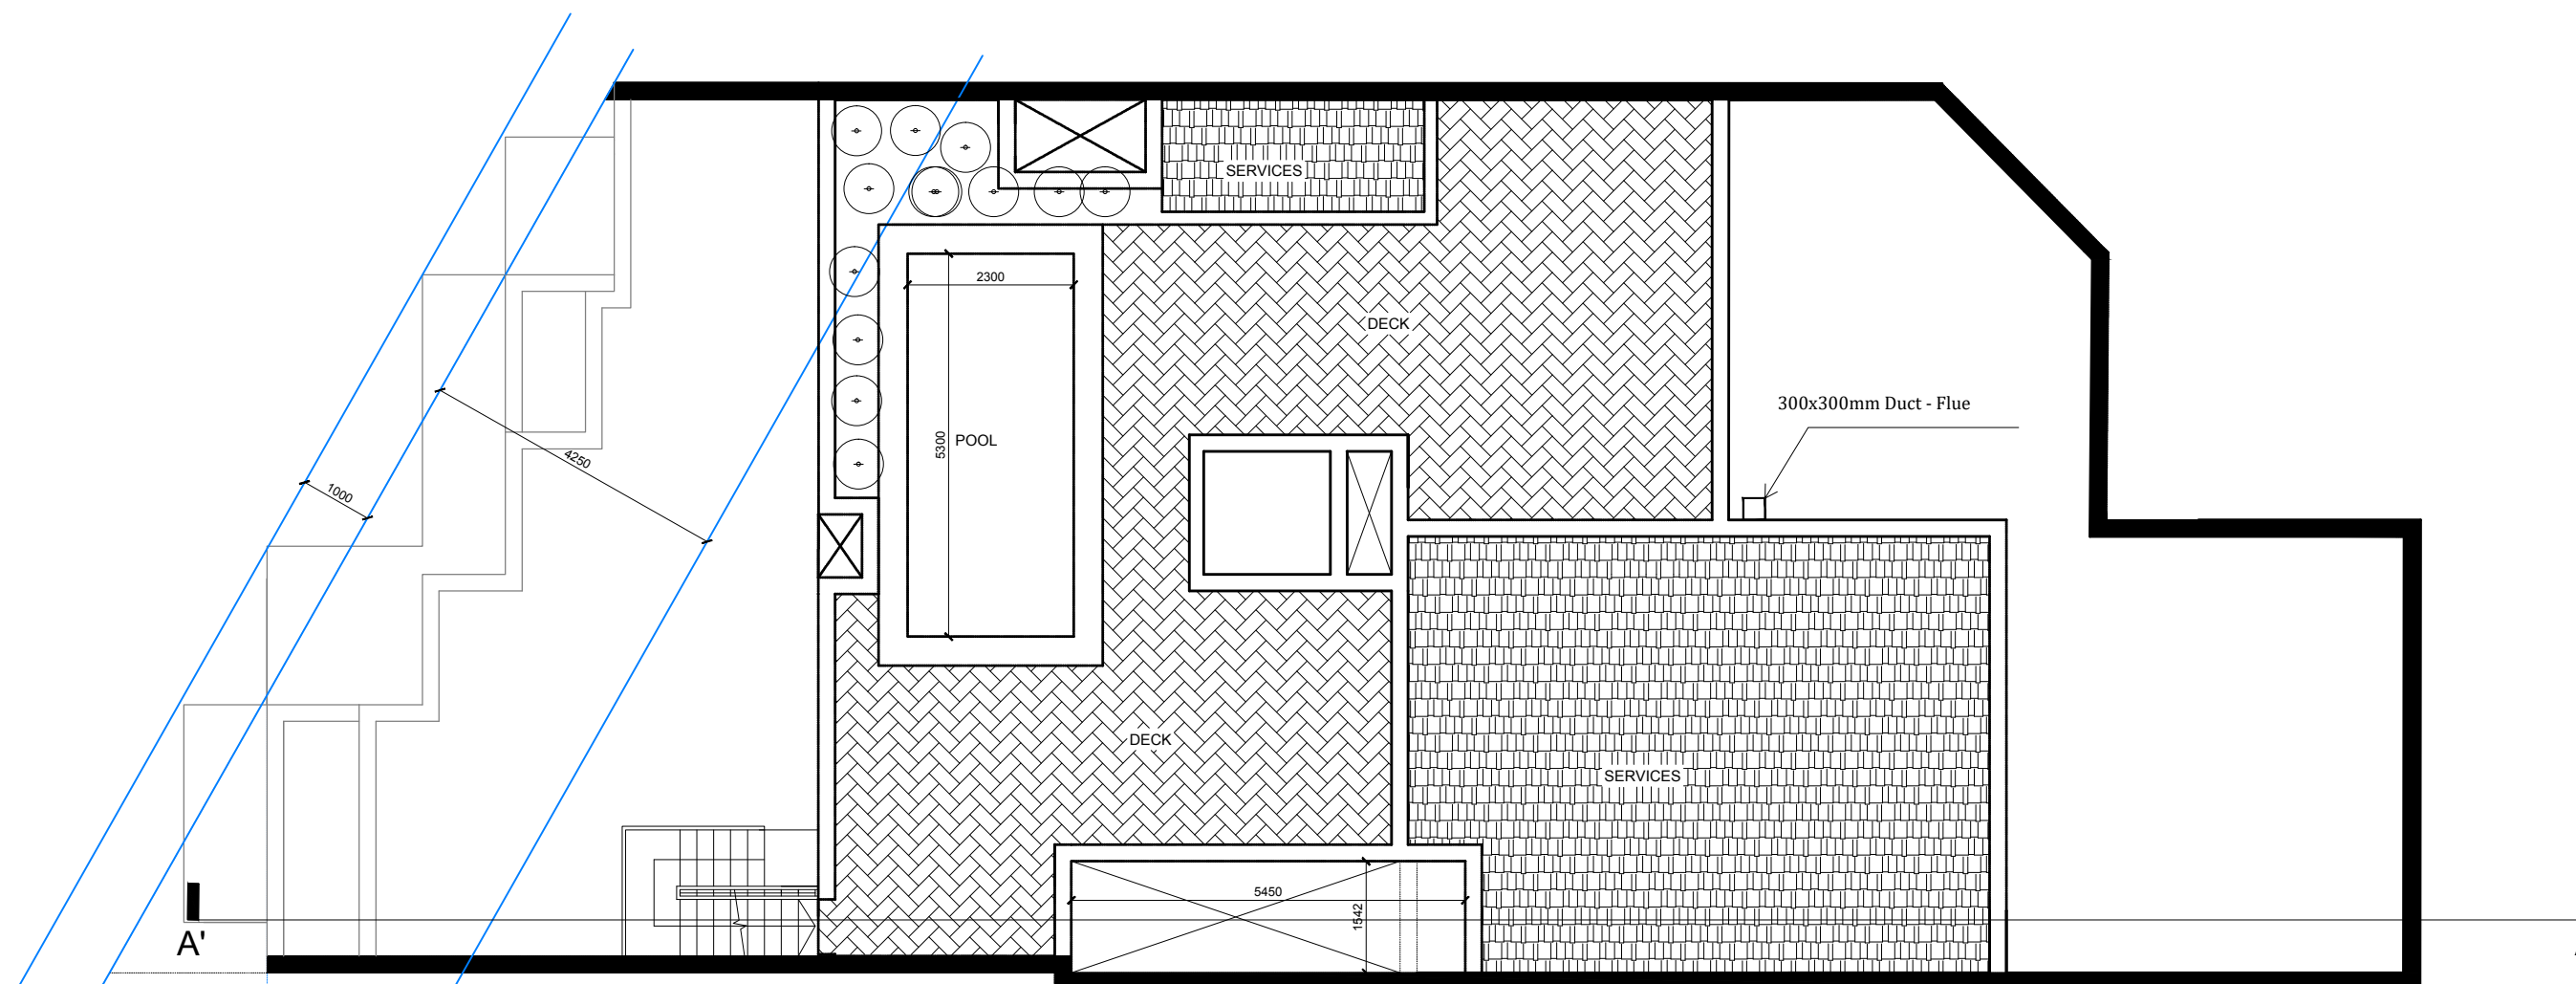

PROPOSED ROOF FLOOR PLAN

Notes :


PHOTO REFERENCE - ...

height to ceiling


levels

beams

arch

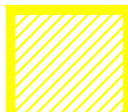

To Demolish

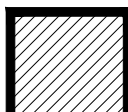

To Construct



Third Party Property



Approved, not built



To Sanction as constructed



Mirror Image

