



P1 Approved & Proposed Ground Floor Level  
Scale 1:100

CEILING OF HALL WAY AREA TO BE DISMANTLED AND RECONSTRUCTED AT A LOWER LEVEL

HATCHED AREA IN MAGENTA TO BE RETAINED

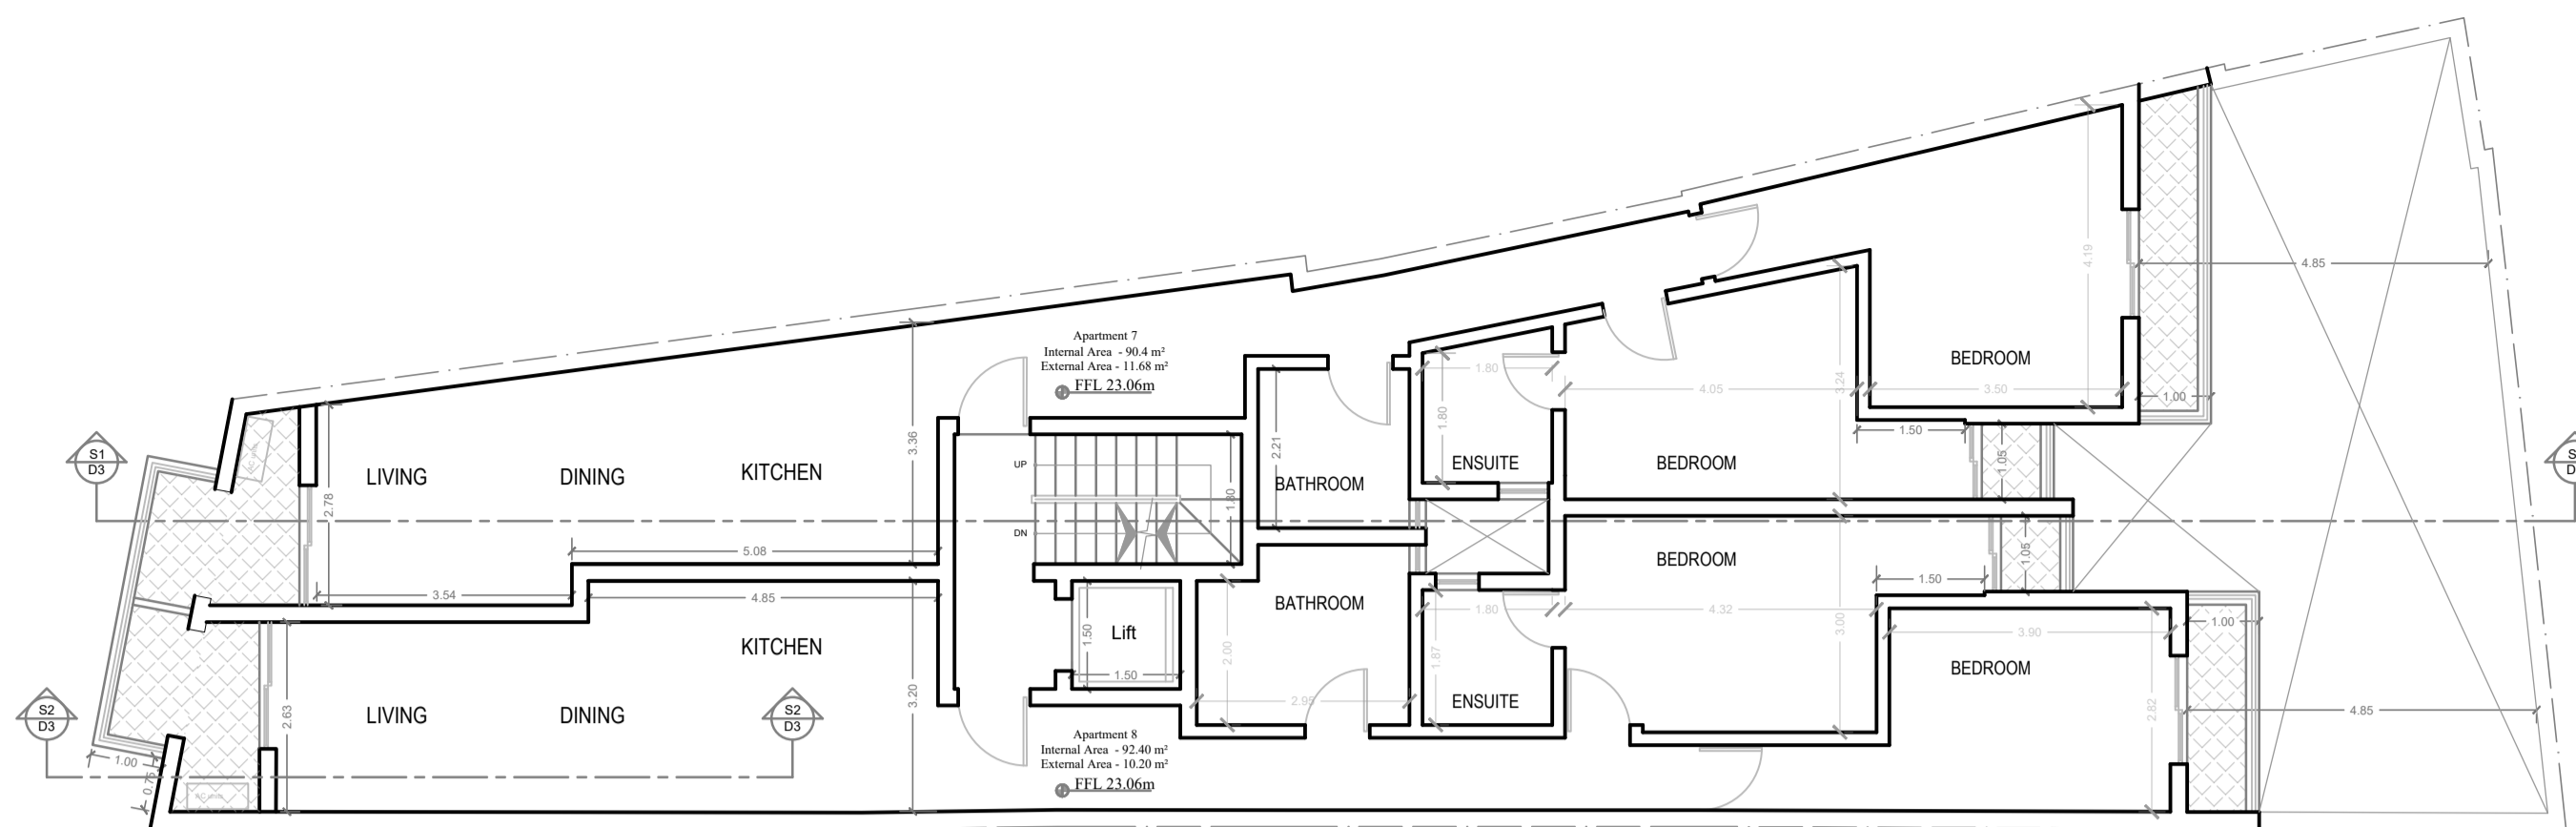


P5 Approved Fourth Floor Level  
Scale 1:100

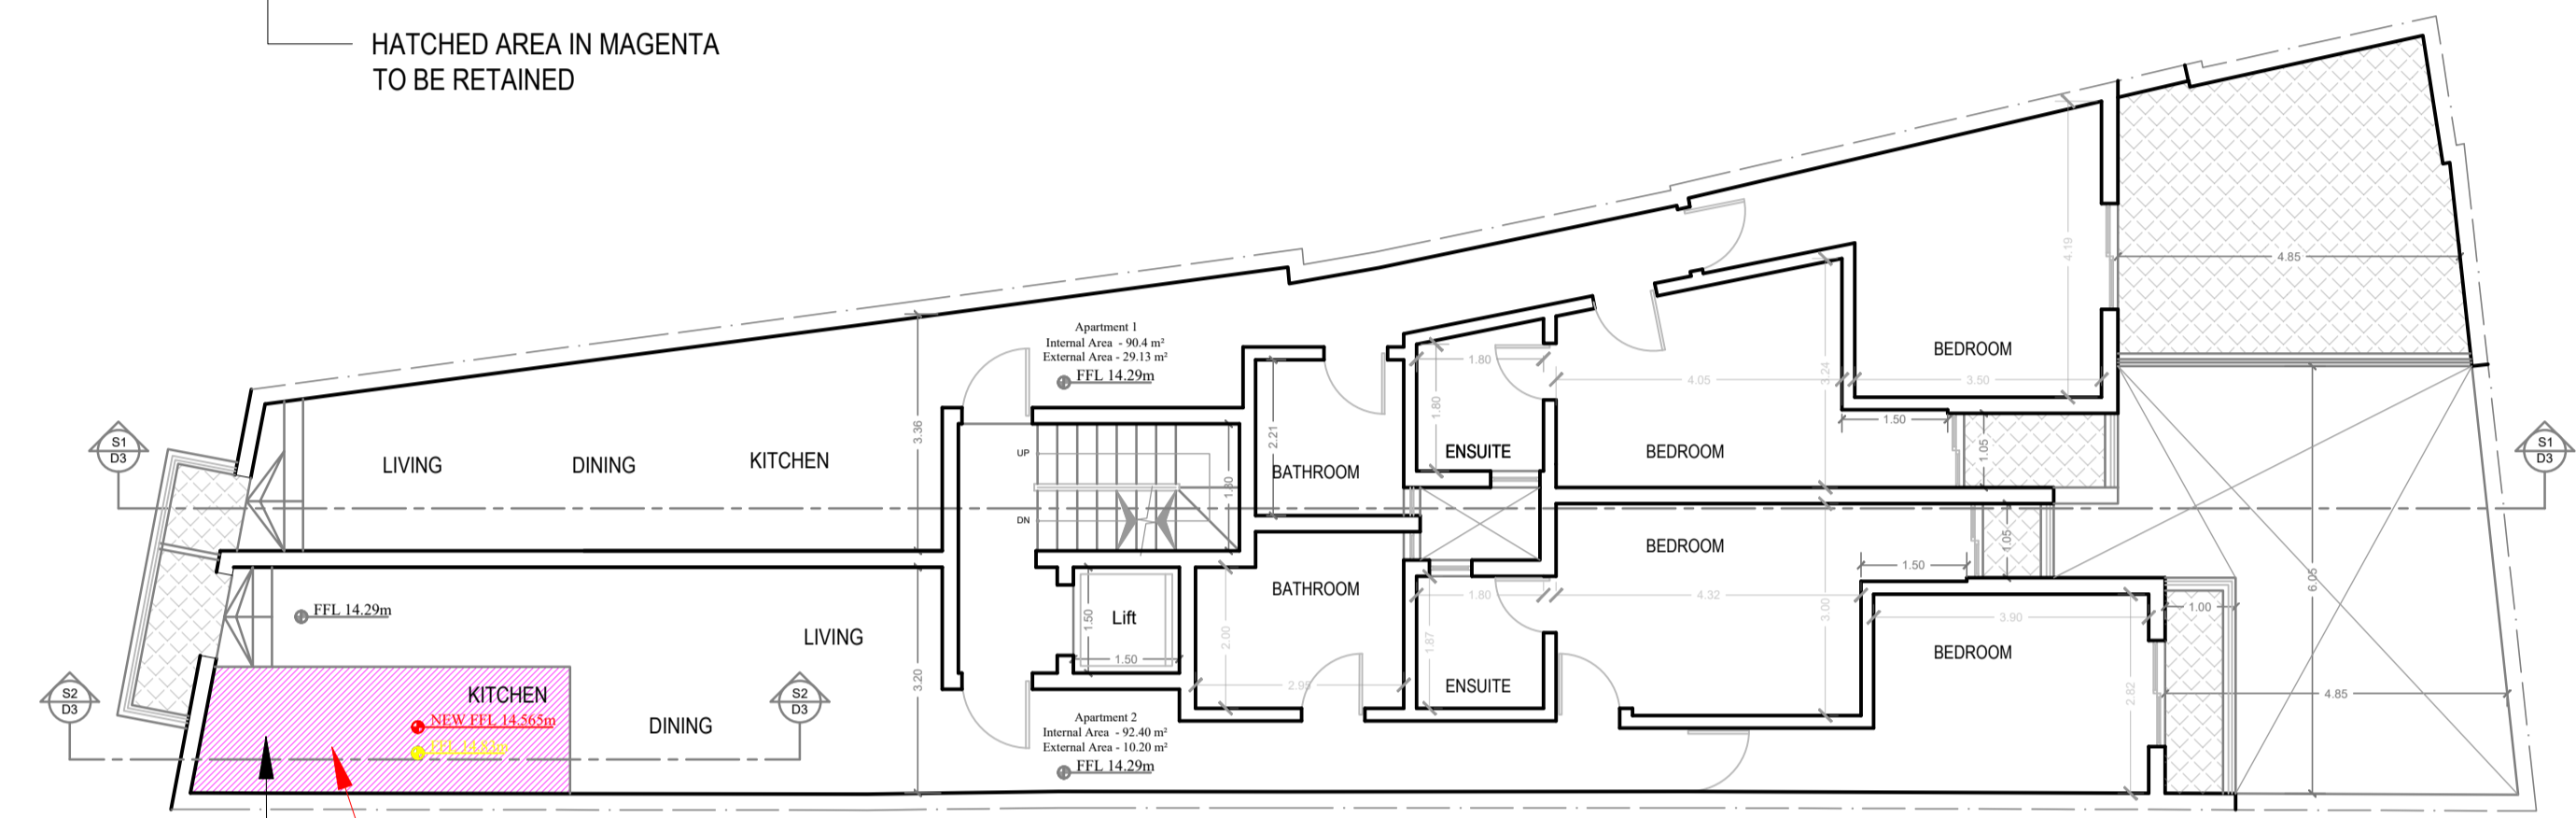


P2 Approved & Proposed First Floor Level  
Scale 1:100

CEILING OF HALL WAY AREA TO BE DISMANTLED AND RECONSTRUCTED AT A LOWER LEVEL


HATCHED AREA IN MAGENTA TO BE RETAINED  
30% OF THE OPEN PLAN AREA

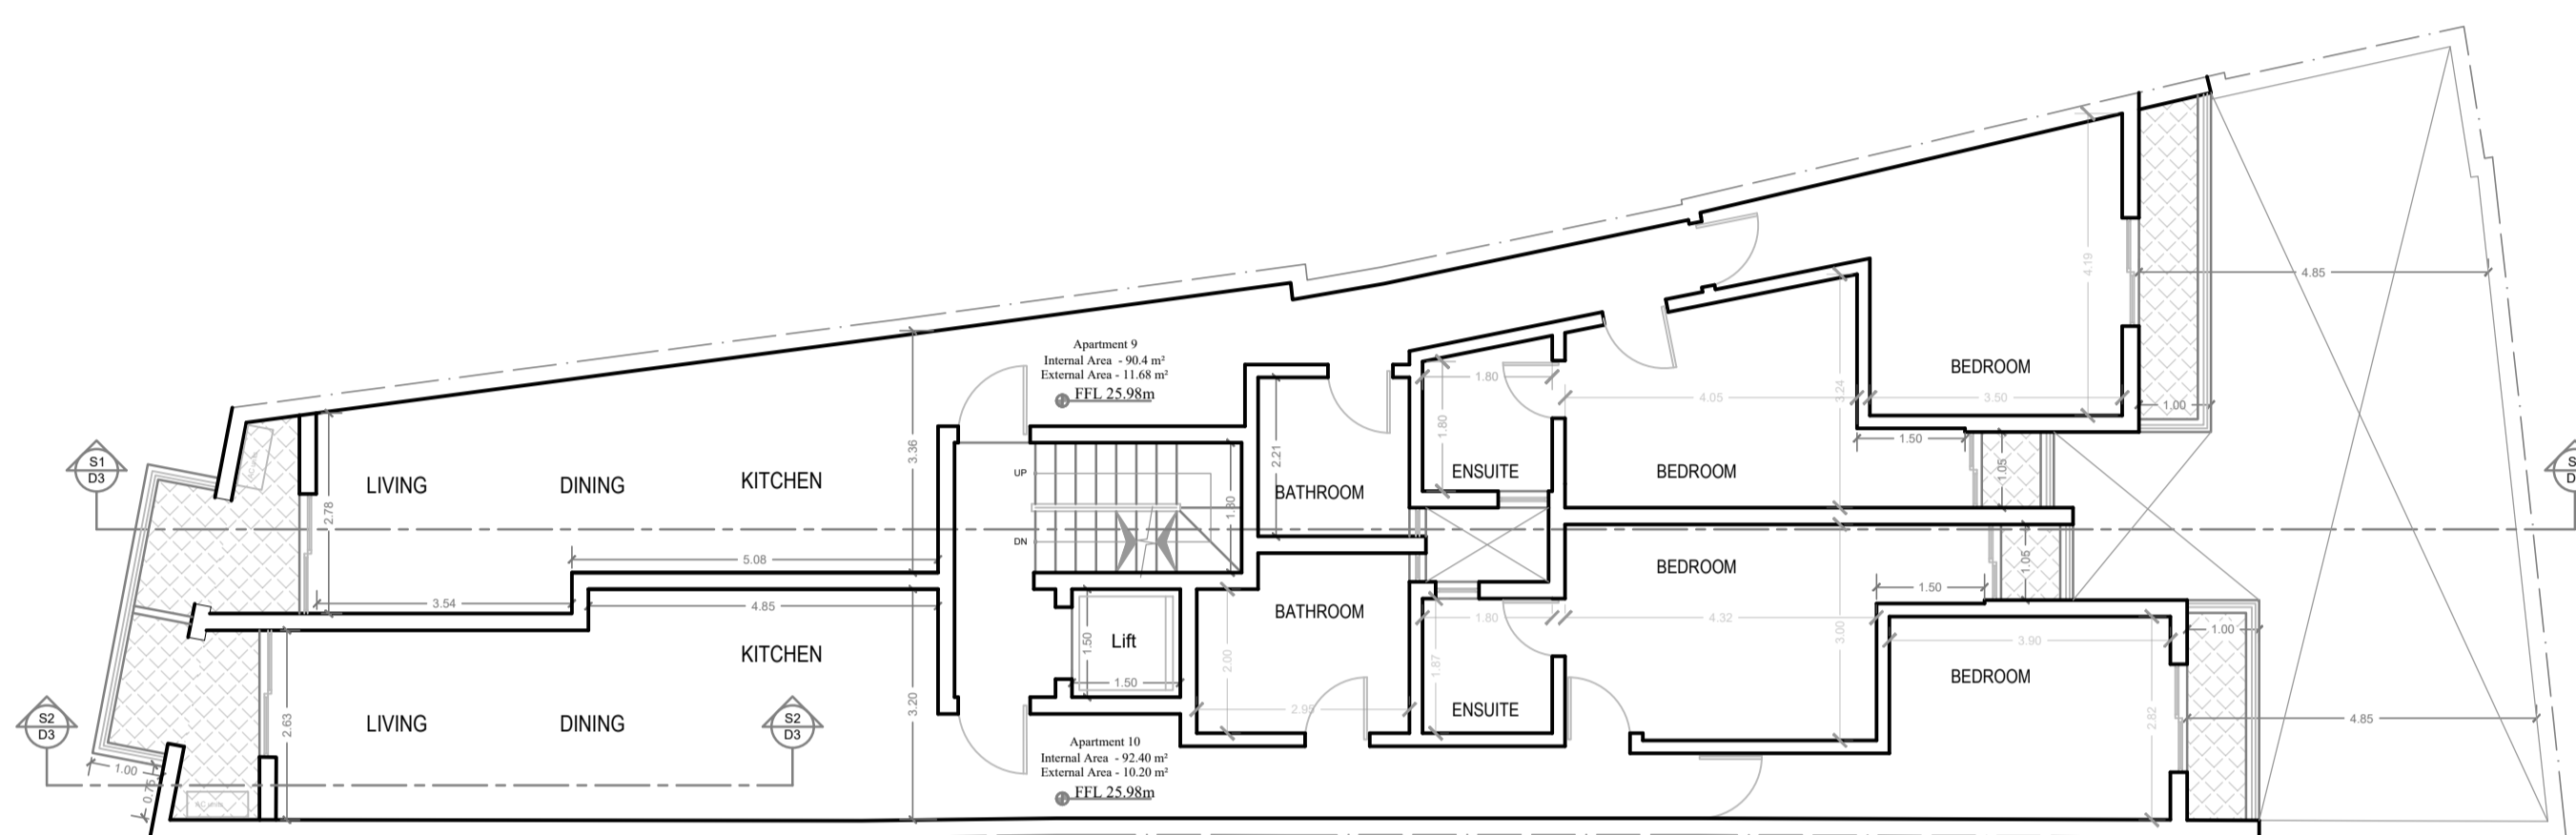


P6 Approved Fifth Floor Level  
Scale 1:100

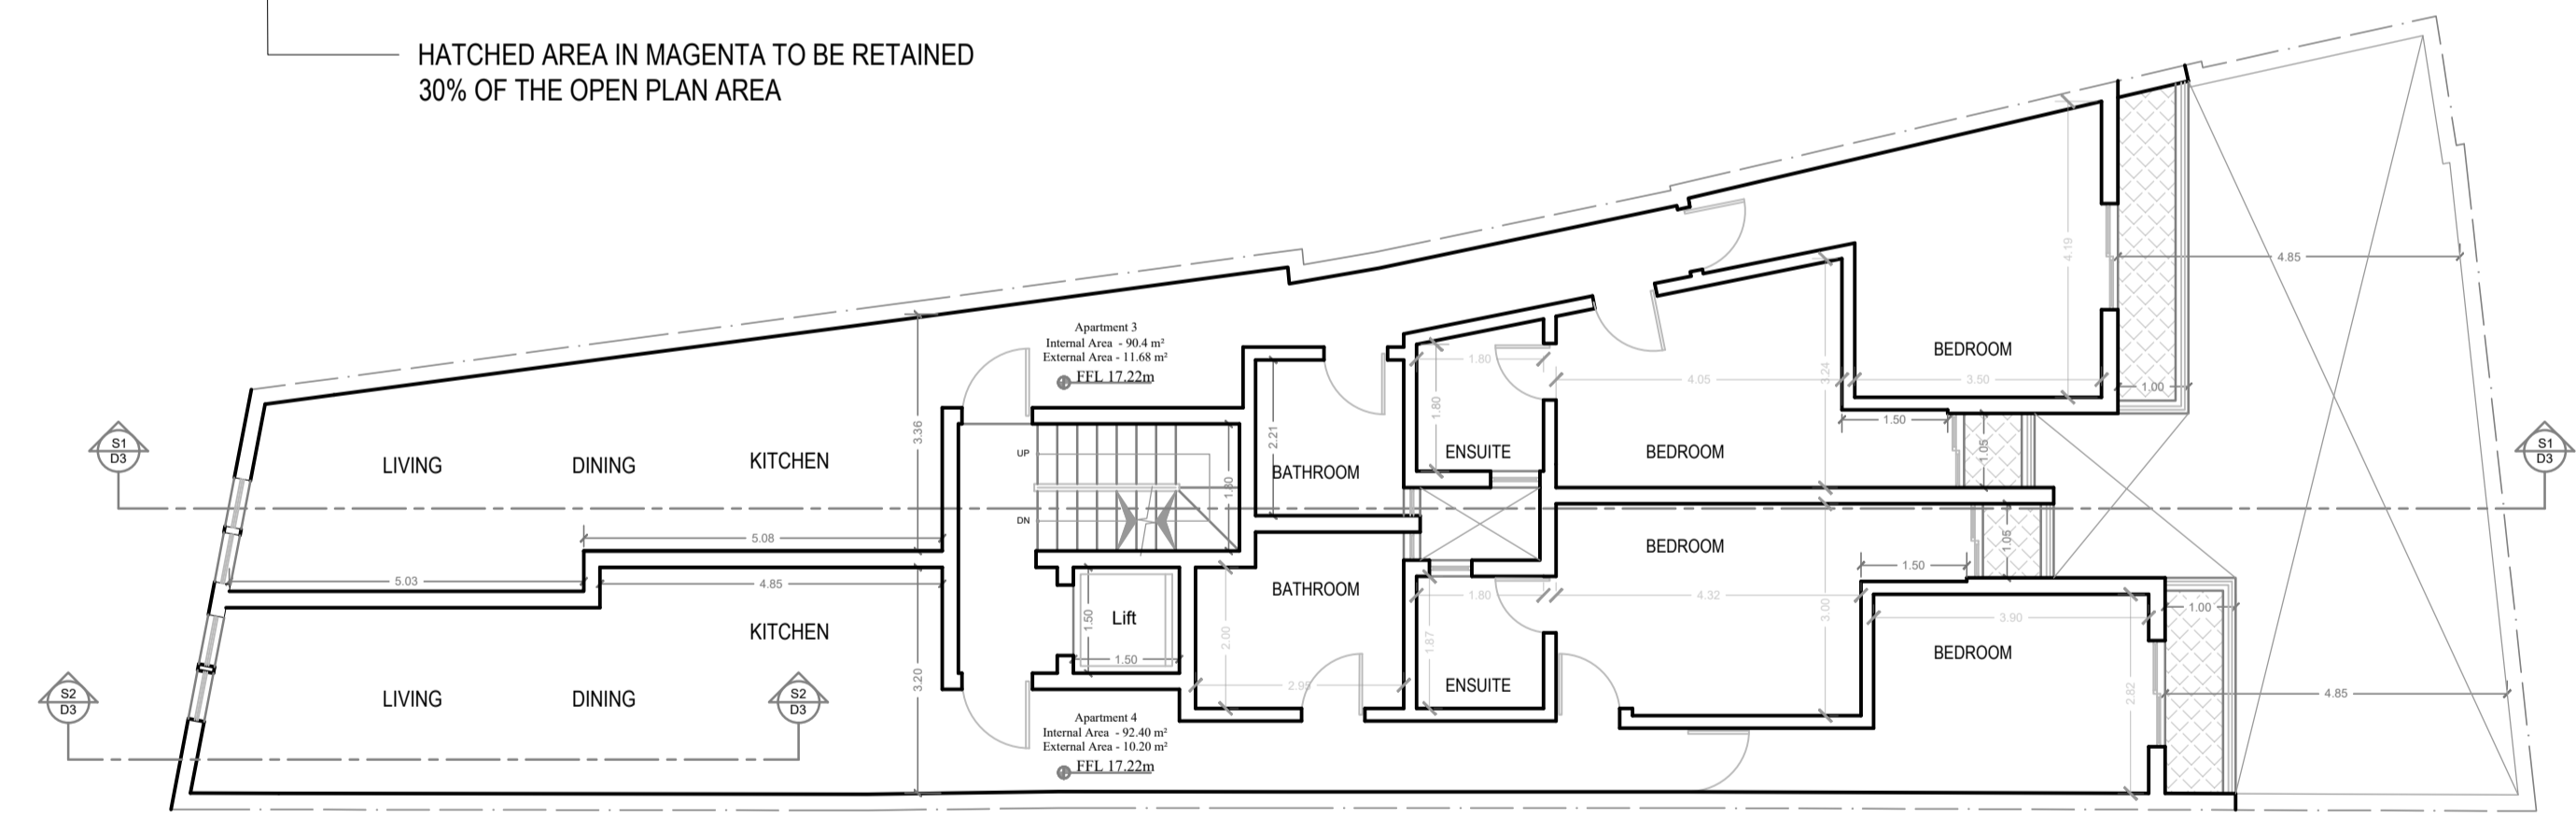


P3 Proposed Second Floor Level  
Scale 1:100

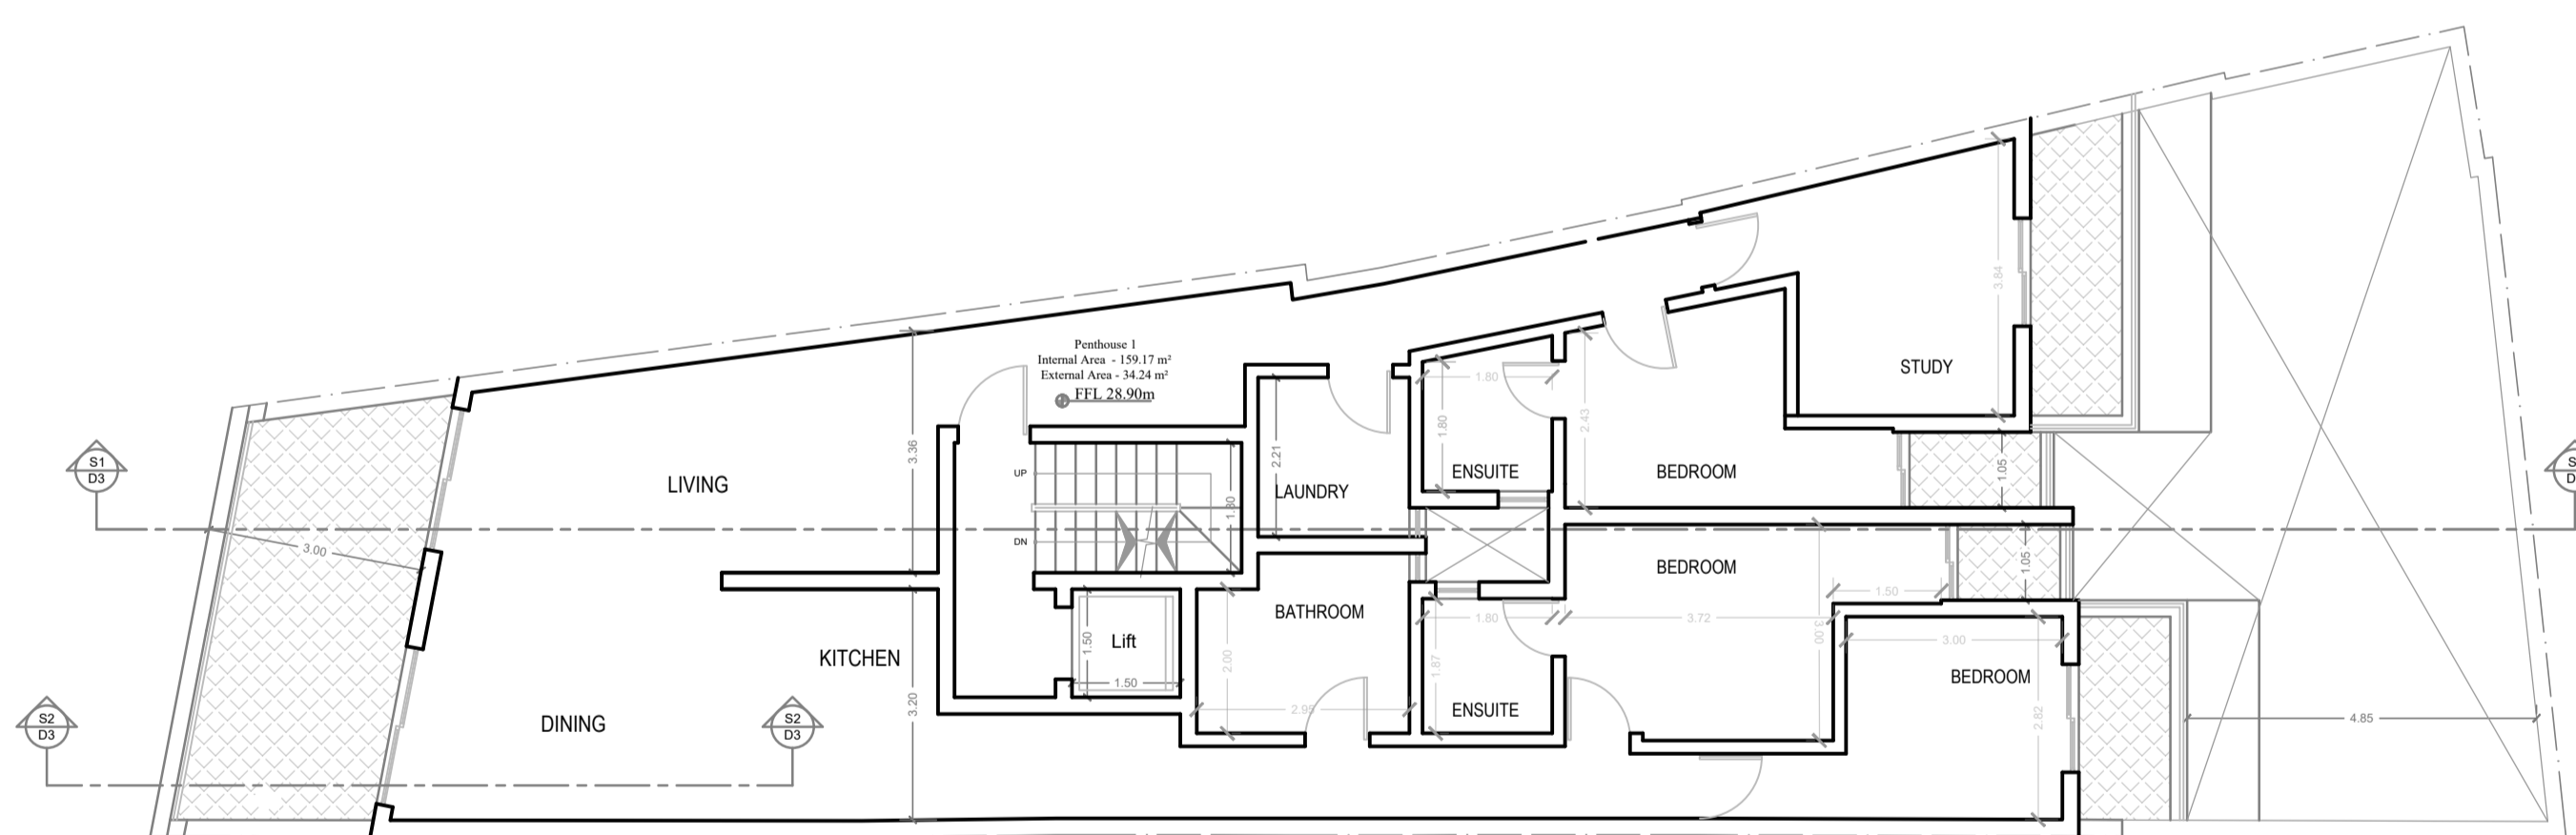

P7 Approved Receded Floor Level  
Scale 1:100

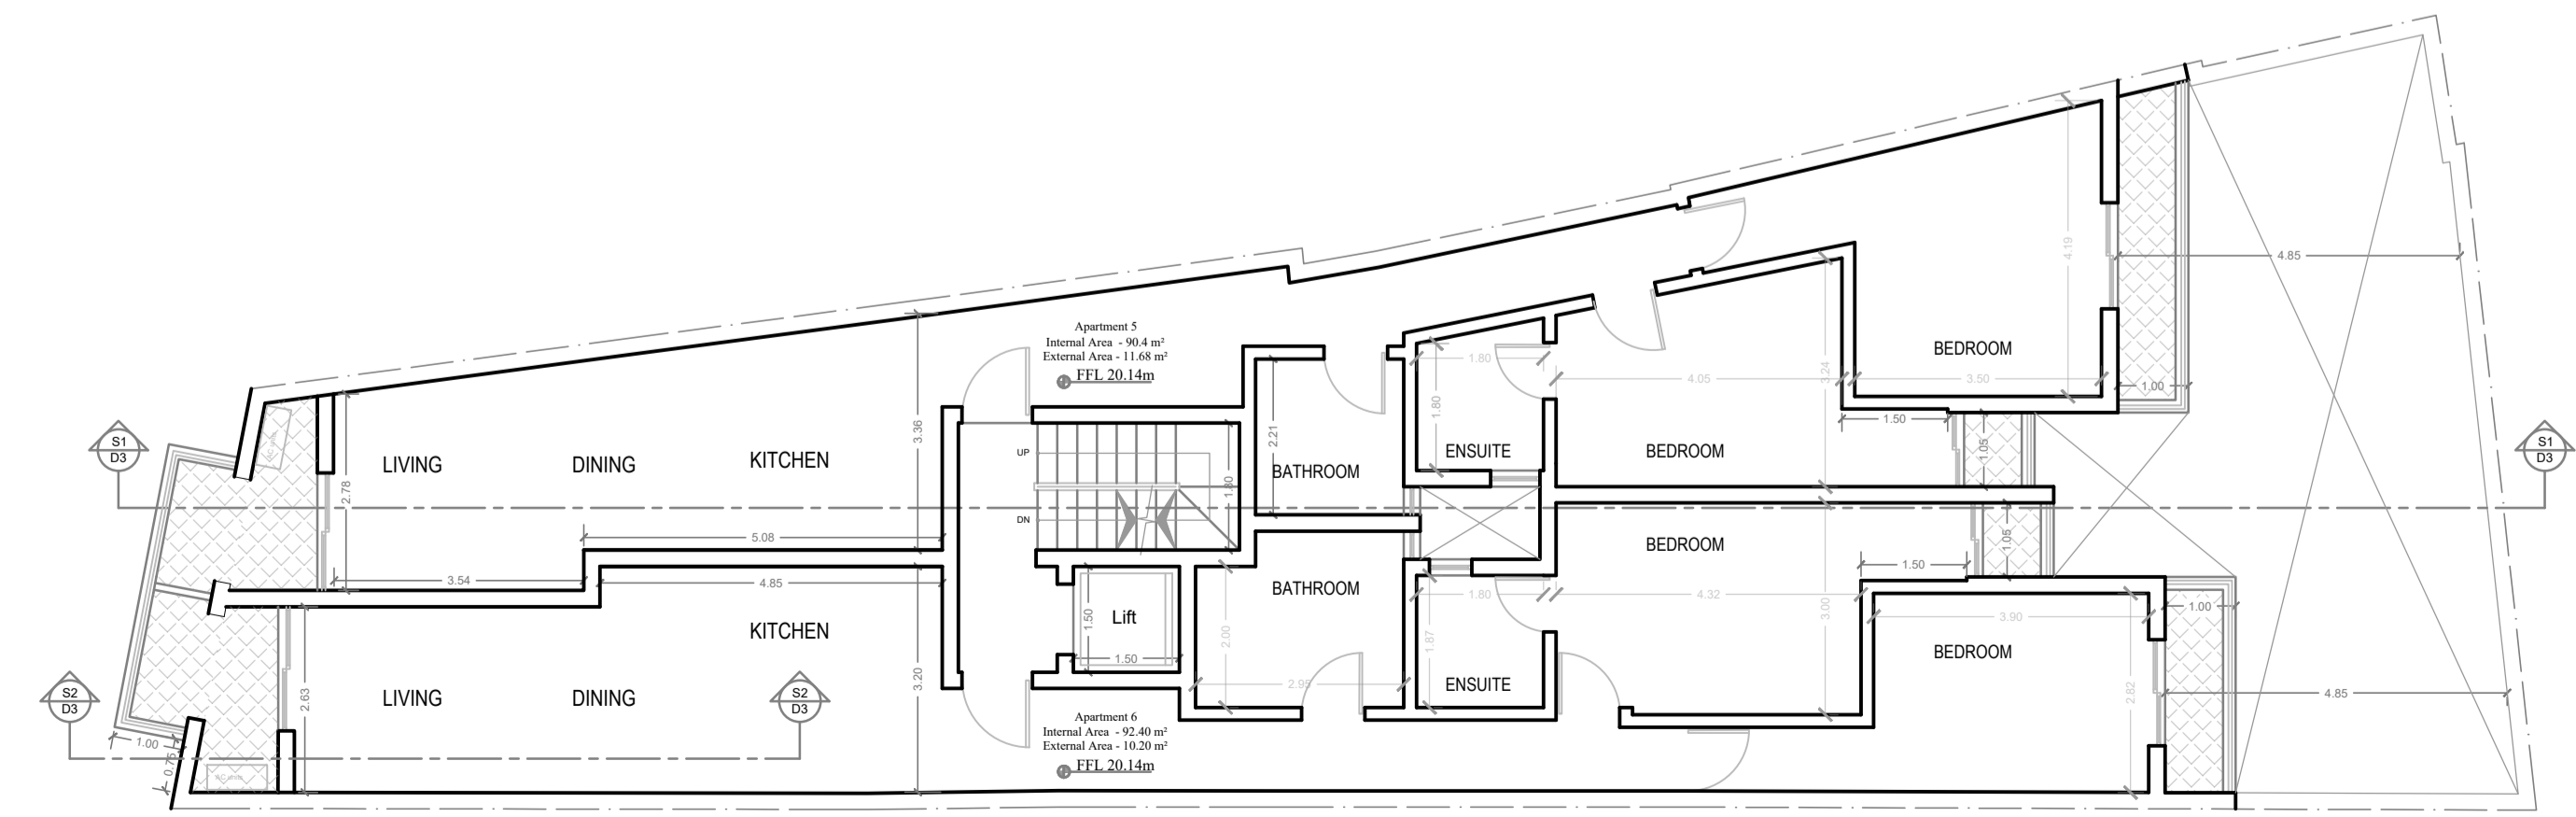

P4 Approved Third Floor Level  
Scale 1:100

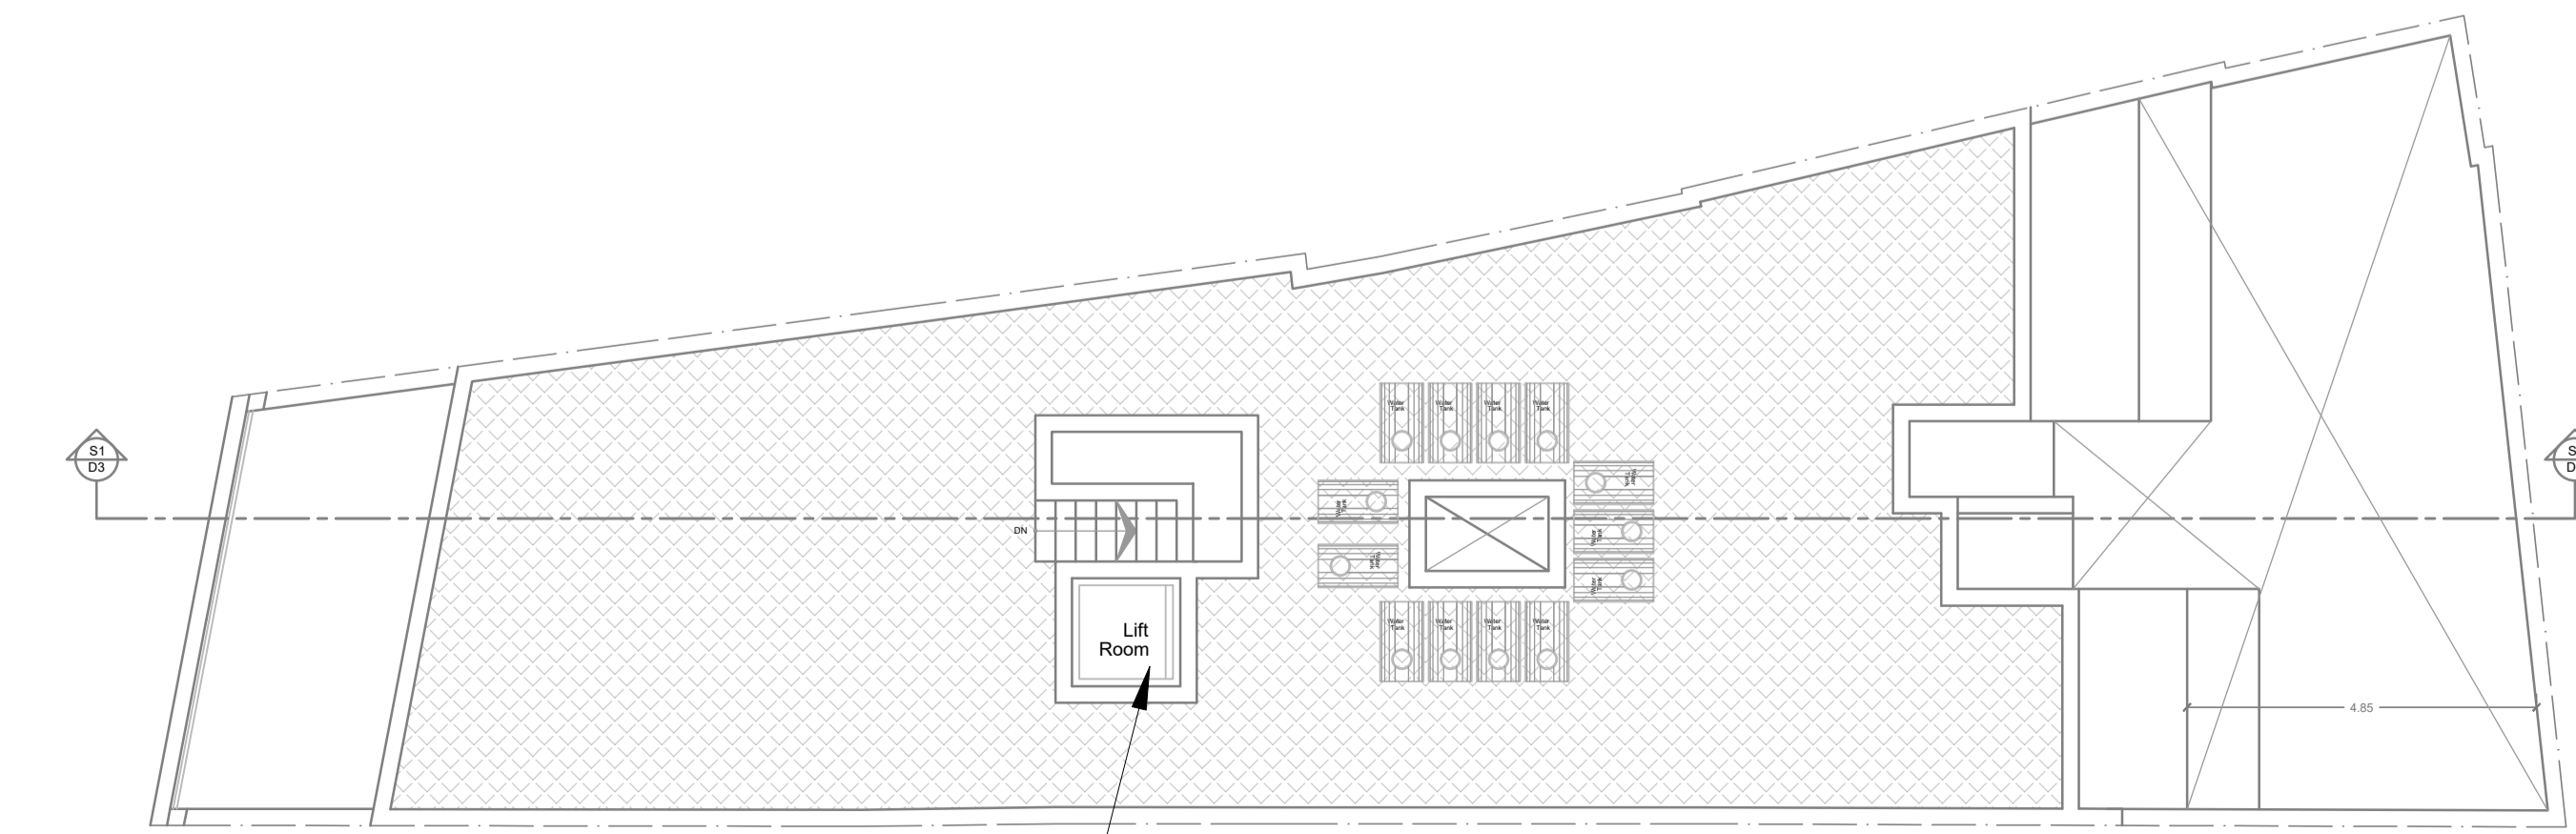

P8 Approved Roof Floor Level  
Scale 1:100