



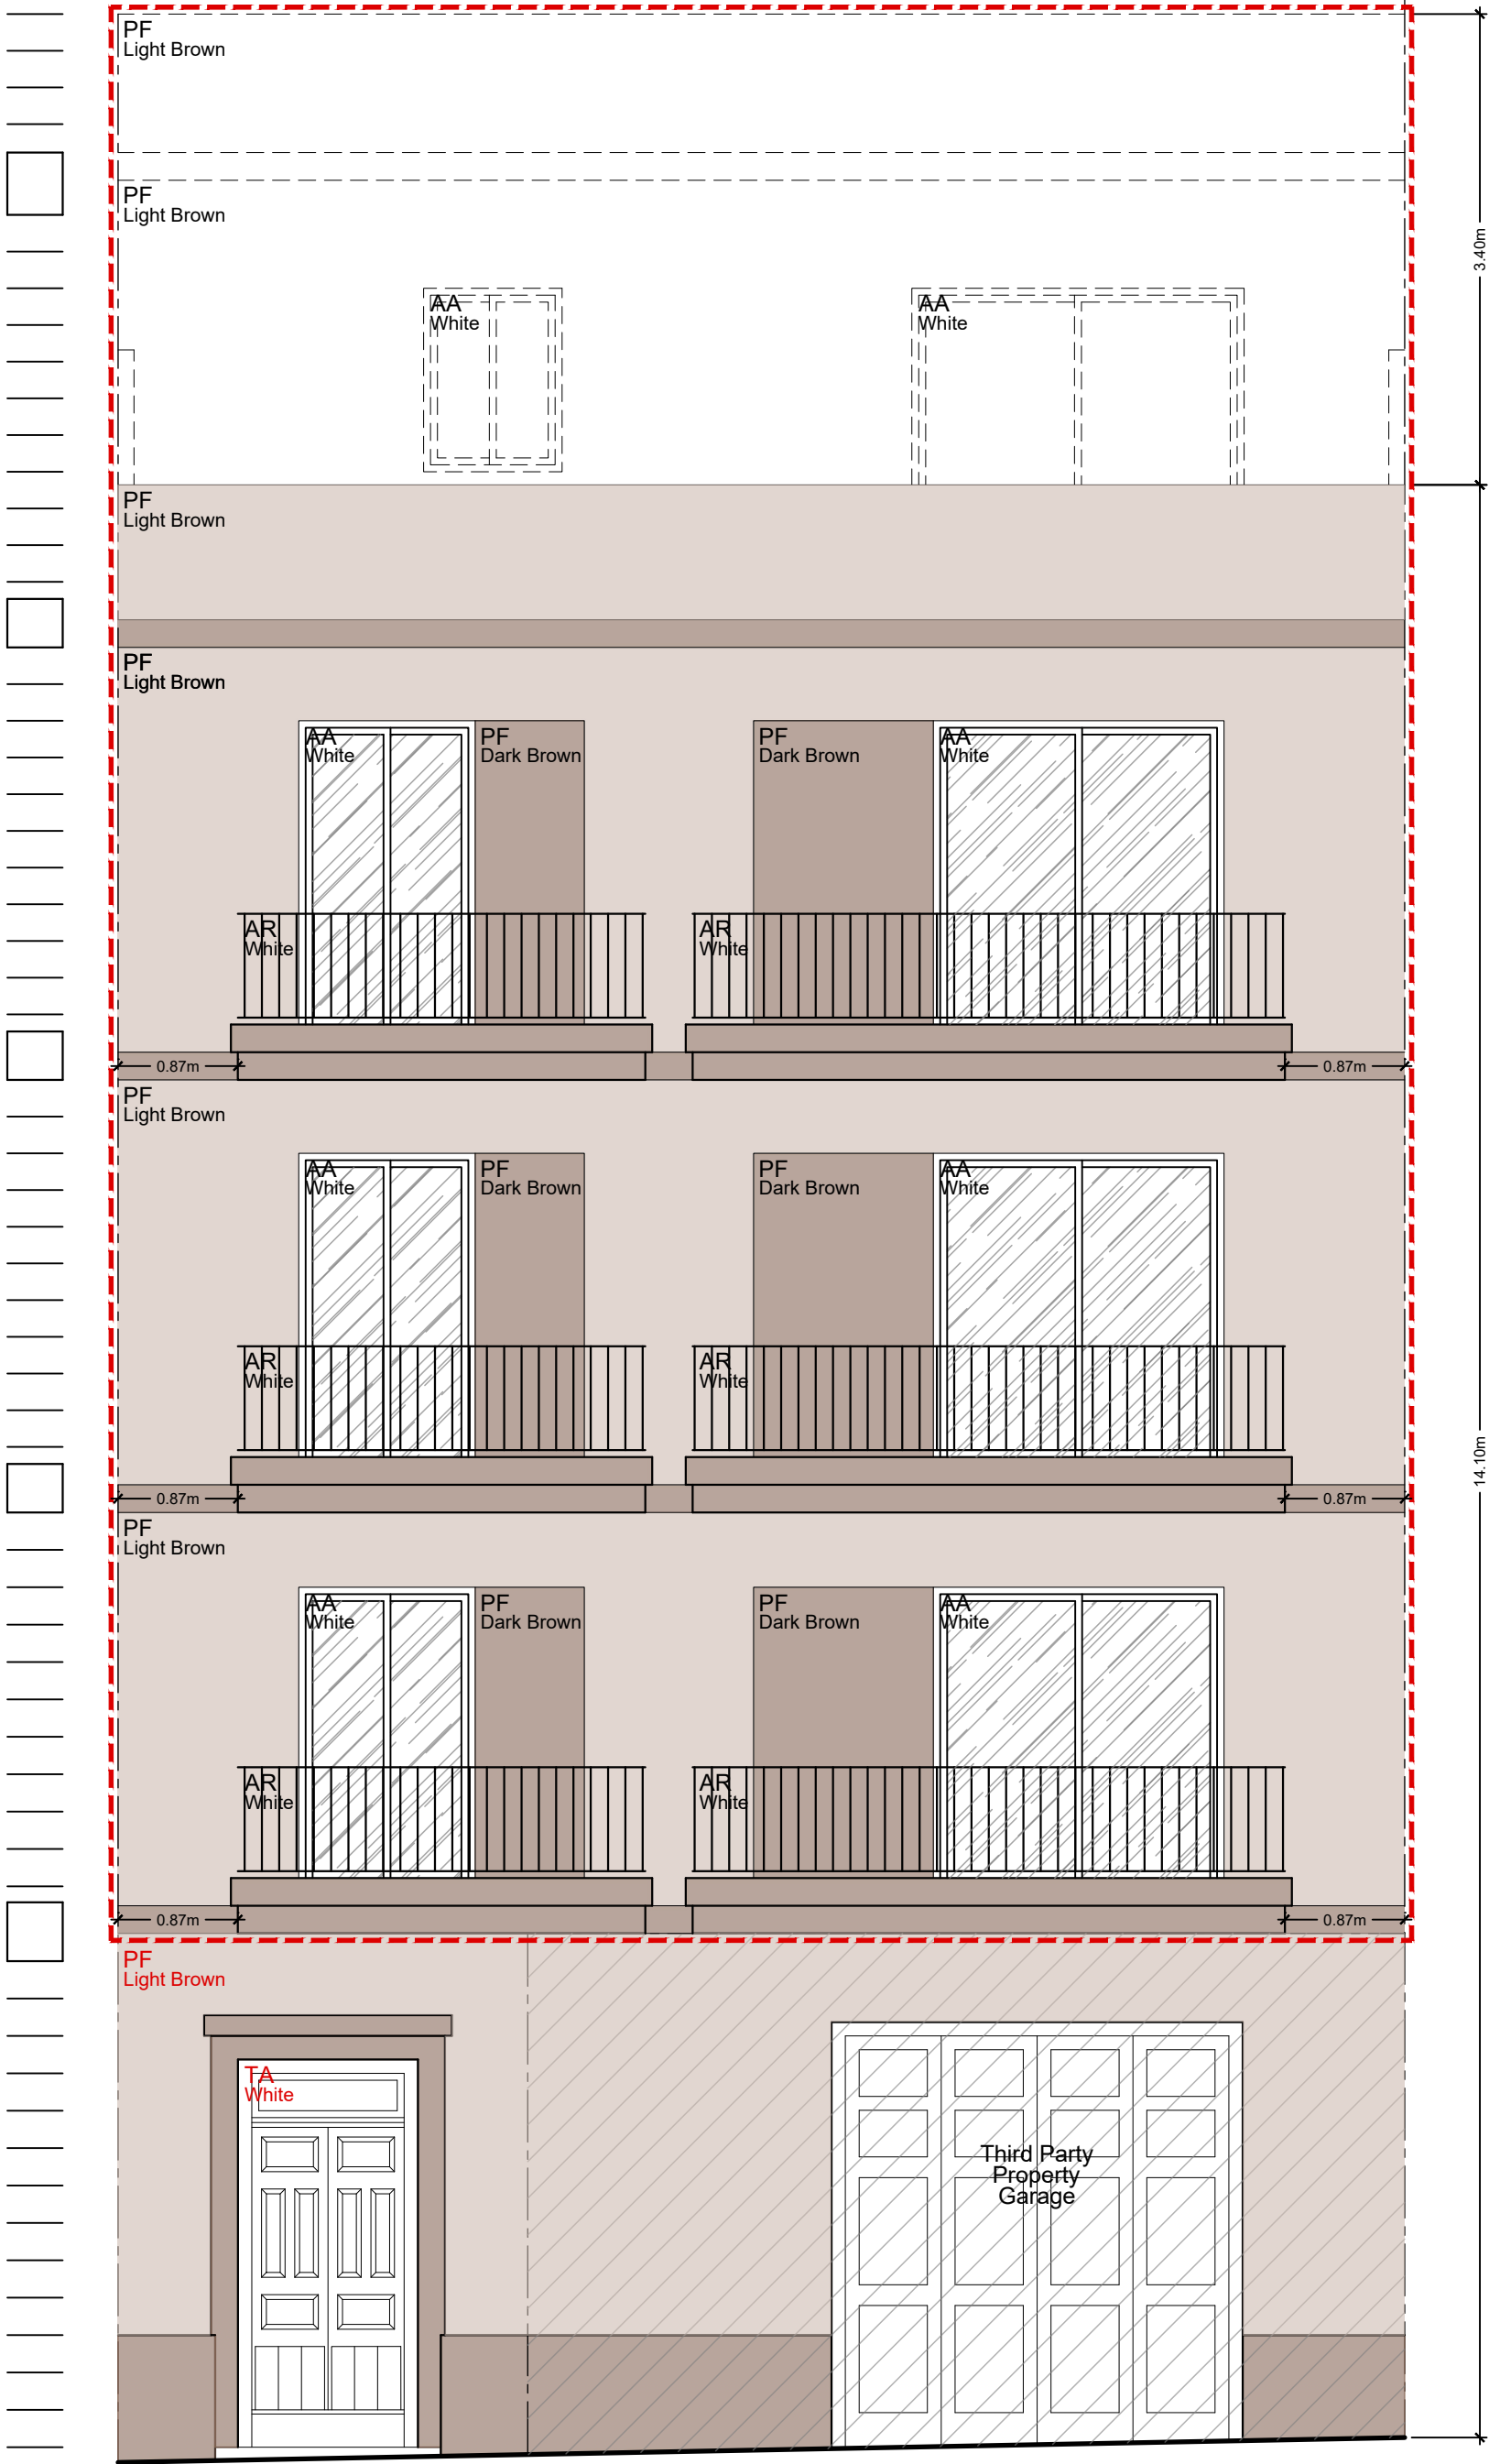

**PROPOSED
Elevation**
scale 1:50

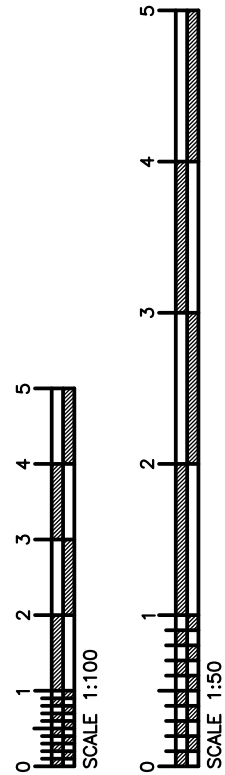

To Sanction To Construct Approved but not built To Demolish	Materials Legend: FF 'Fuq il-Fil' Finish PF Paint Finish SF Stone Finish WIR Wrought Iron Railing AR Aluminum Railing AGR Aluminum Glass Railing TA Timber Aperture AA Aluminum Aperture MA Metal Aperture	
S B.E. & A.(Hons), M.Sc.Arch.(Lond), M.Sc.(Env.Pl. & Mgt.), A. & C.E. Architect, Interior Designer, Planning Consultant, Civil Engineer. Samuel Formosa 18, "Corona" Turu Lentini Str. Hamrun HMR 02, MALTA		
architect: SAMUEL FORMOSA		
client: Mr. Bashar Ibrahim		
job title: Alterations to existing structure and construction of apartments and a penthouse at receded floor level		
drawing title: Proposed Elevation		
job no: 25112	code: A001	drg no: 05
date: DEC 25	scale: AS SHOWN	rev suffix: A
drawn by: K.G.S.		checked by: S.FORMOSA