


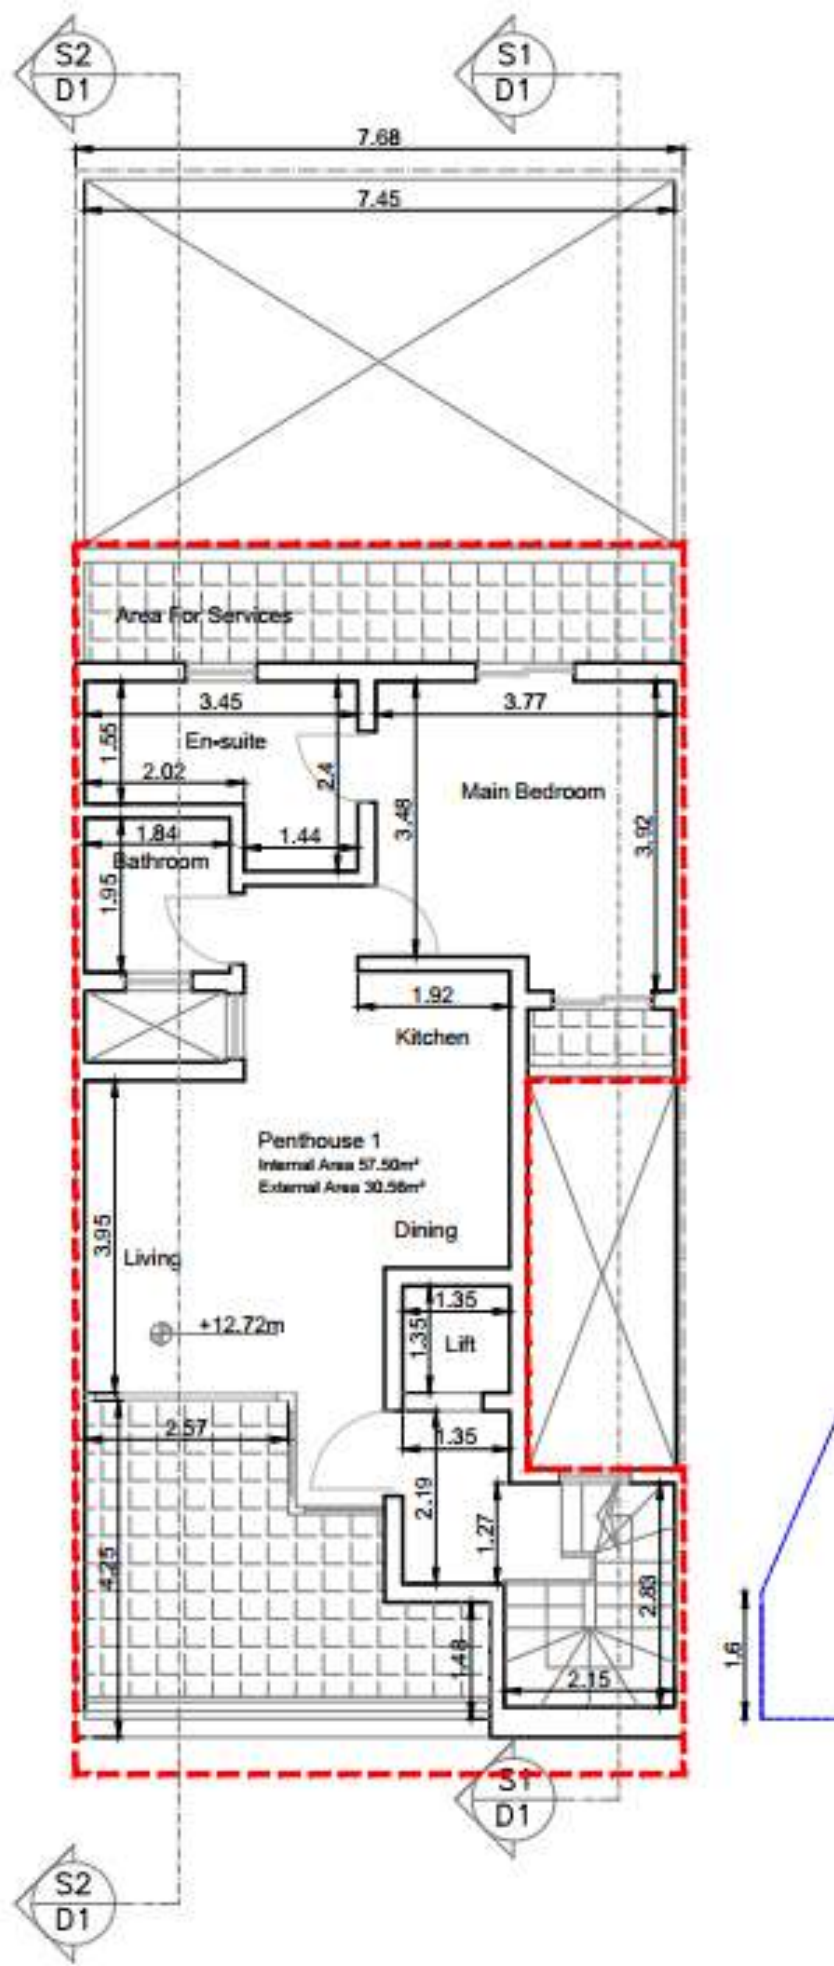

P6
D1

Proposed Receded Floor Level
Scale 1:100