


20m
15
10
5
2
1
0
1

SCALE 1 : 100

1 0 1 2 5 10 15 20m

SCALE 1 : 100

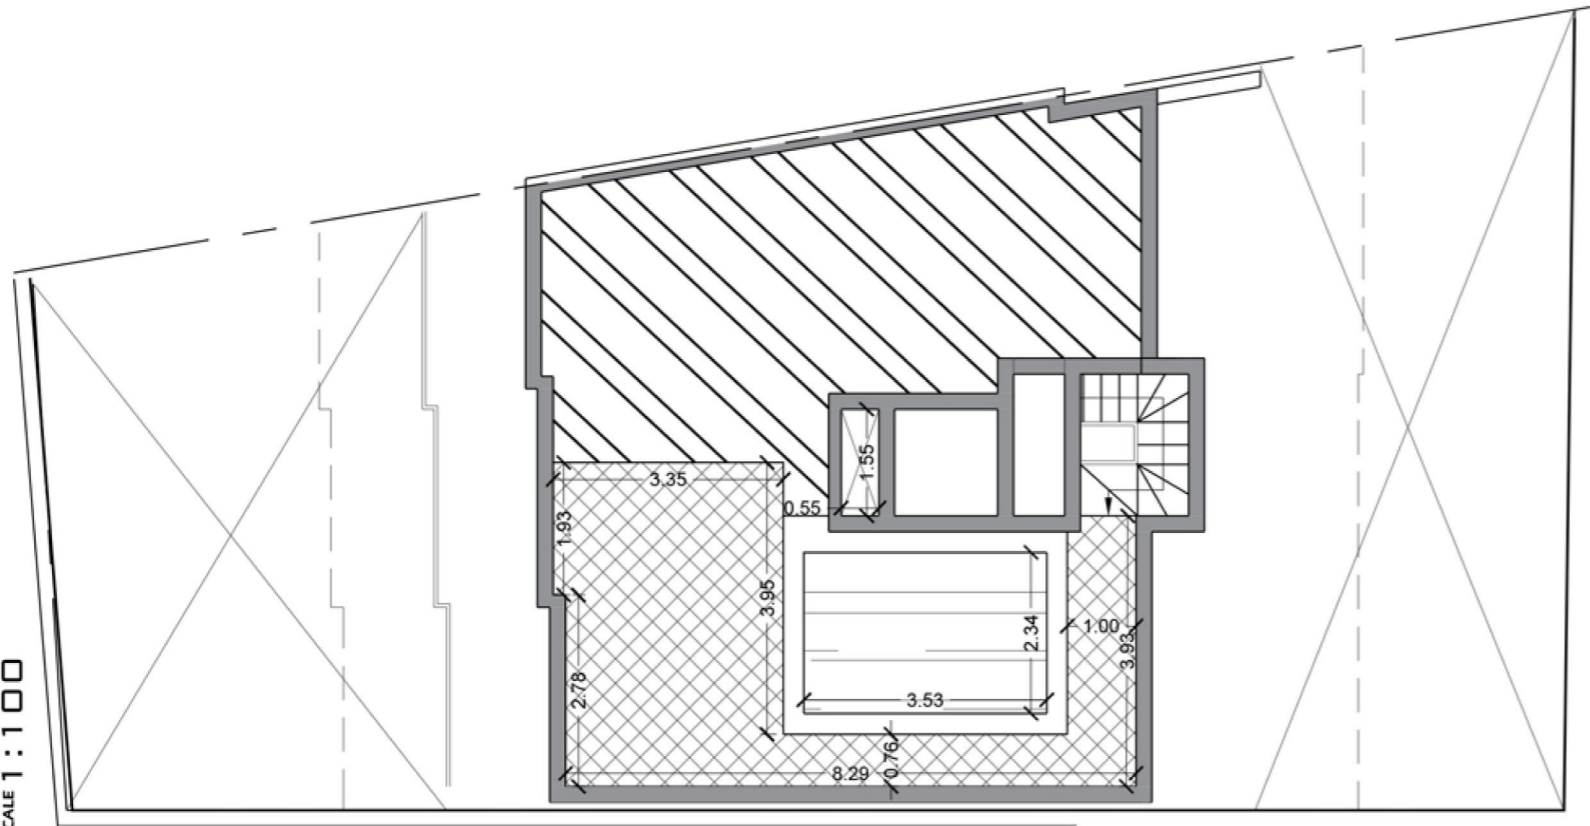

Level 12
Level 11
Level 10
Level 9
Level 8
Level 7
Level 6
Level 5
Level 4
Level 3
Level 2
Level 1

Street Level

Roof
Level

Artistic imperssion only

Internal : 0 m² External : 39 m²
Total Area : 39 m²