


This drawing is the copyright of CIVCArchitecture. Unauthorized re-use or copying in whole or part is prohibited.

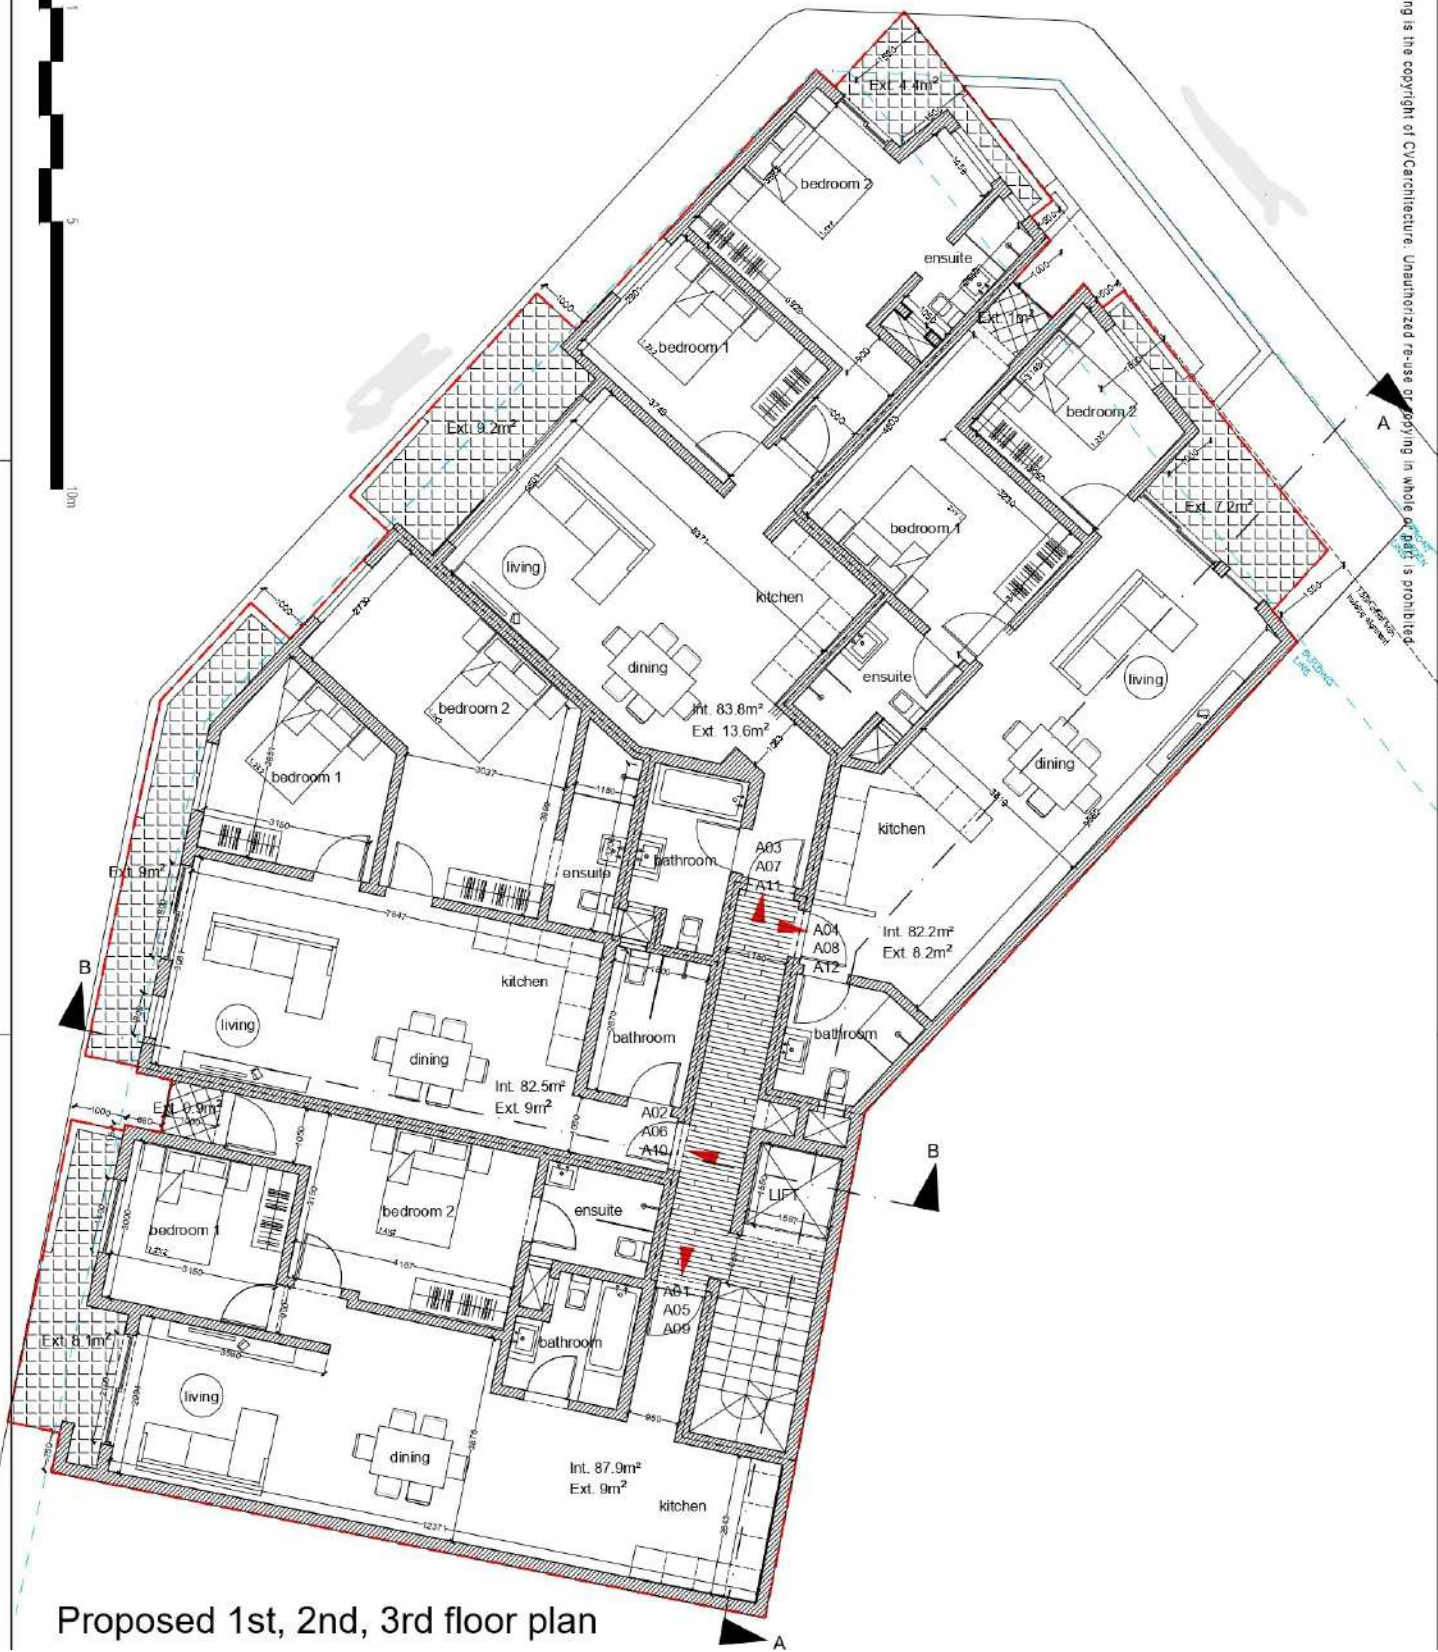

Proposed 1st, 2nd, 3rd floor plan