


SECTION AA
proposed scale 1:100

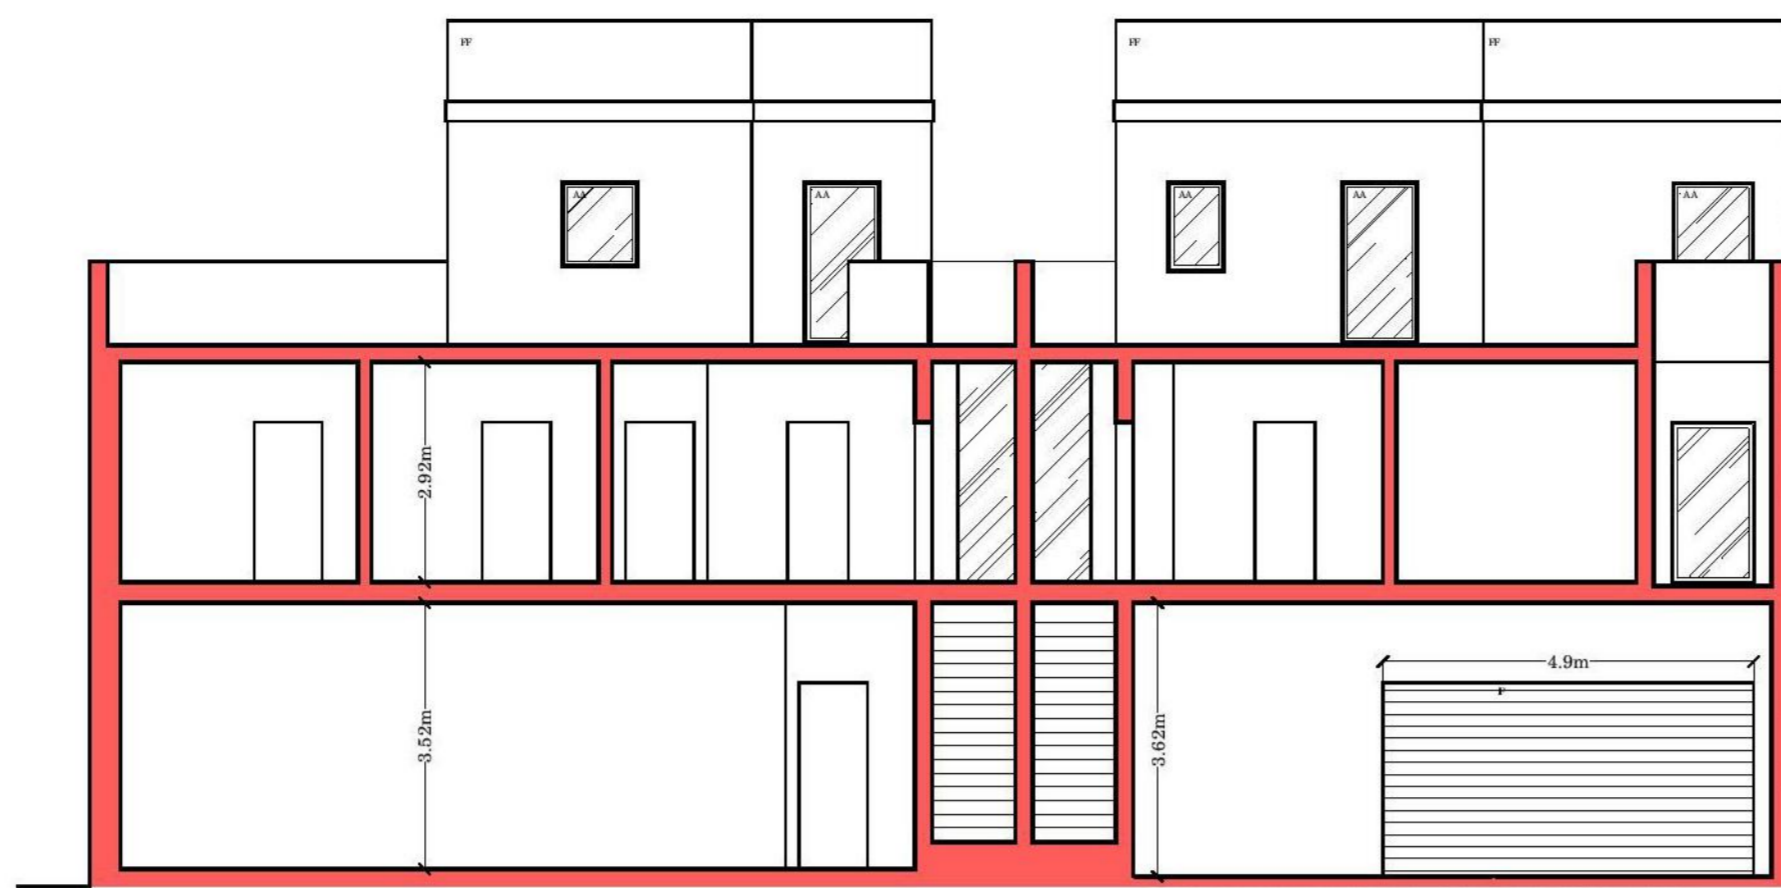


SECTION BB
proposed scale 1:100


RESERVOIR
VOLUME: 132.6 sq.m.




BLOCKPLAN scale 1:200

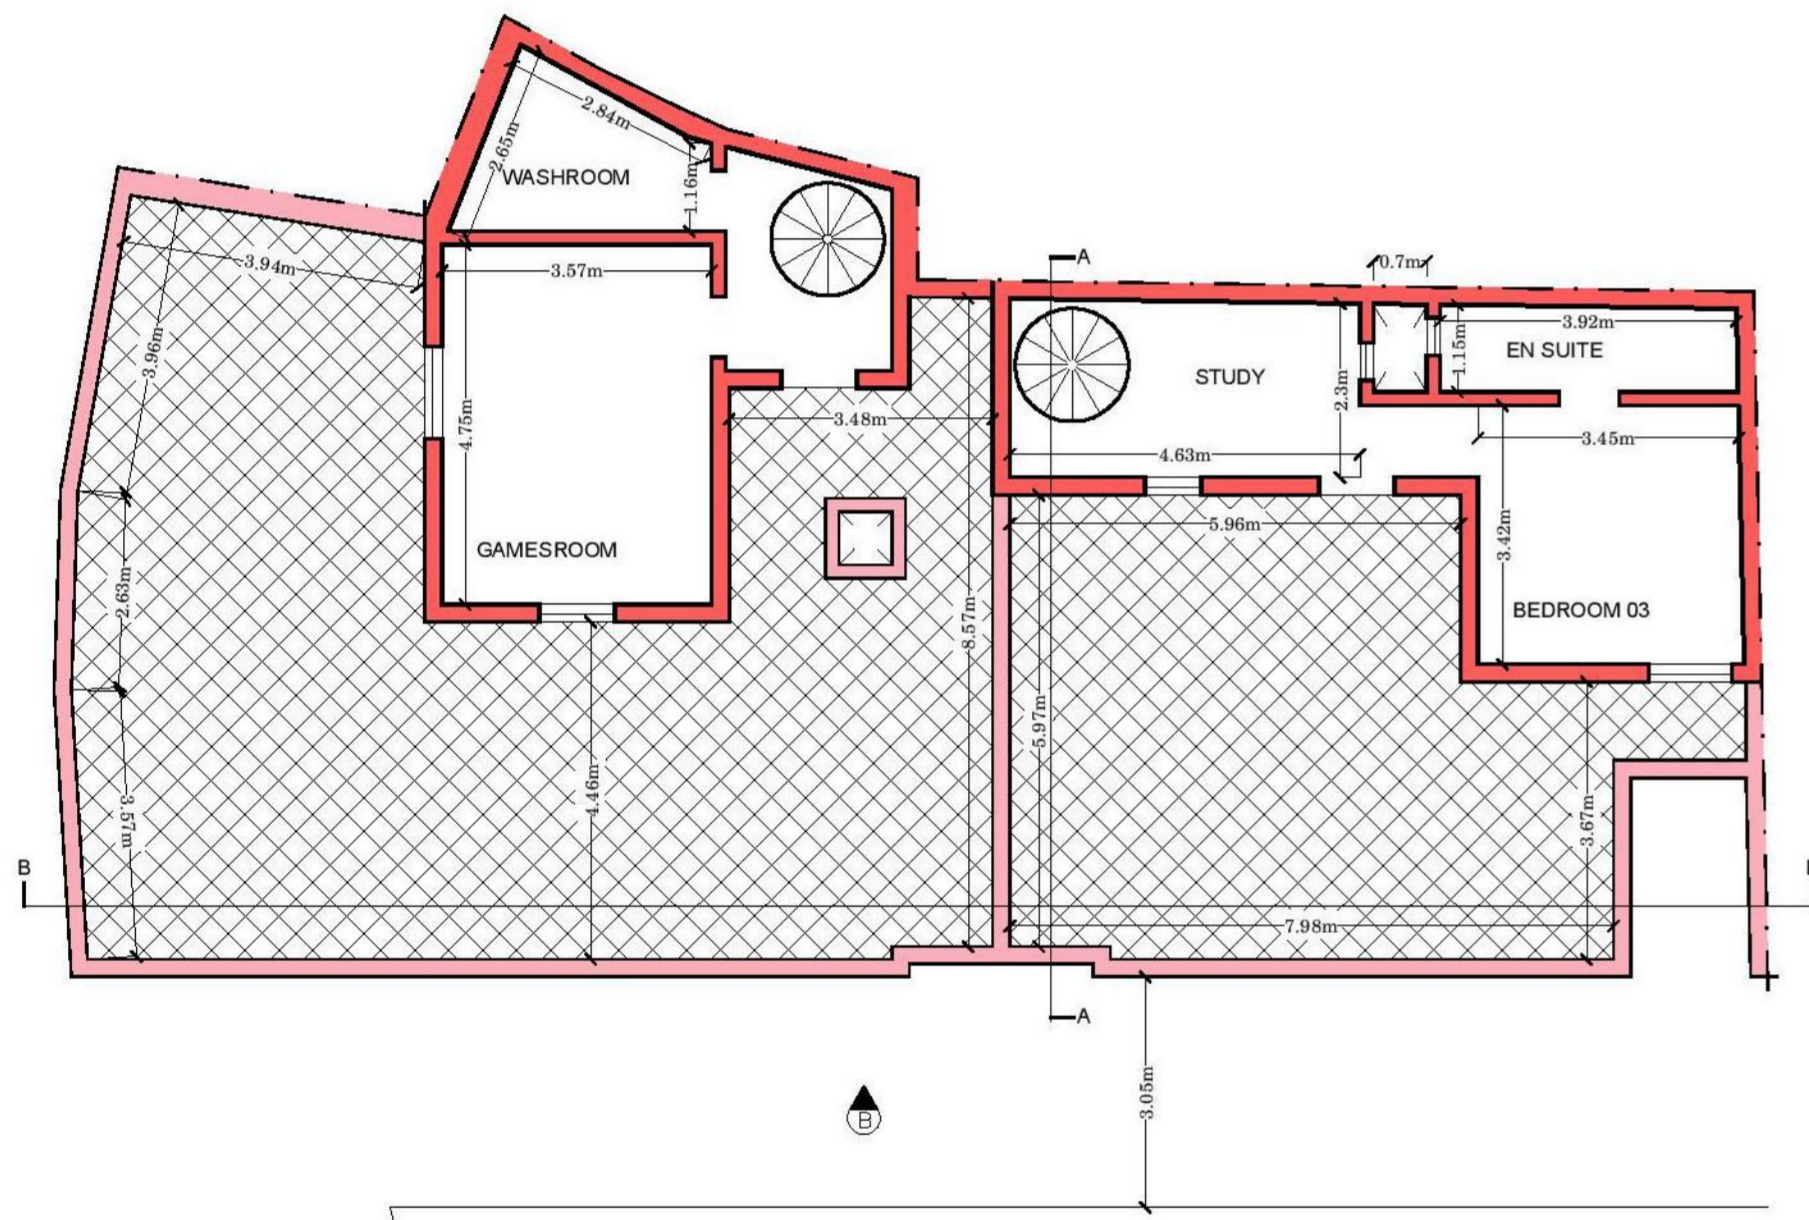


ROOF LEVEL
proposed scale 1:100

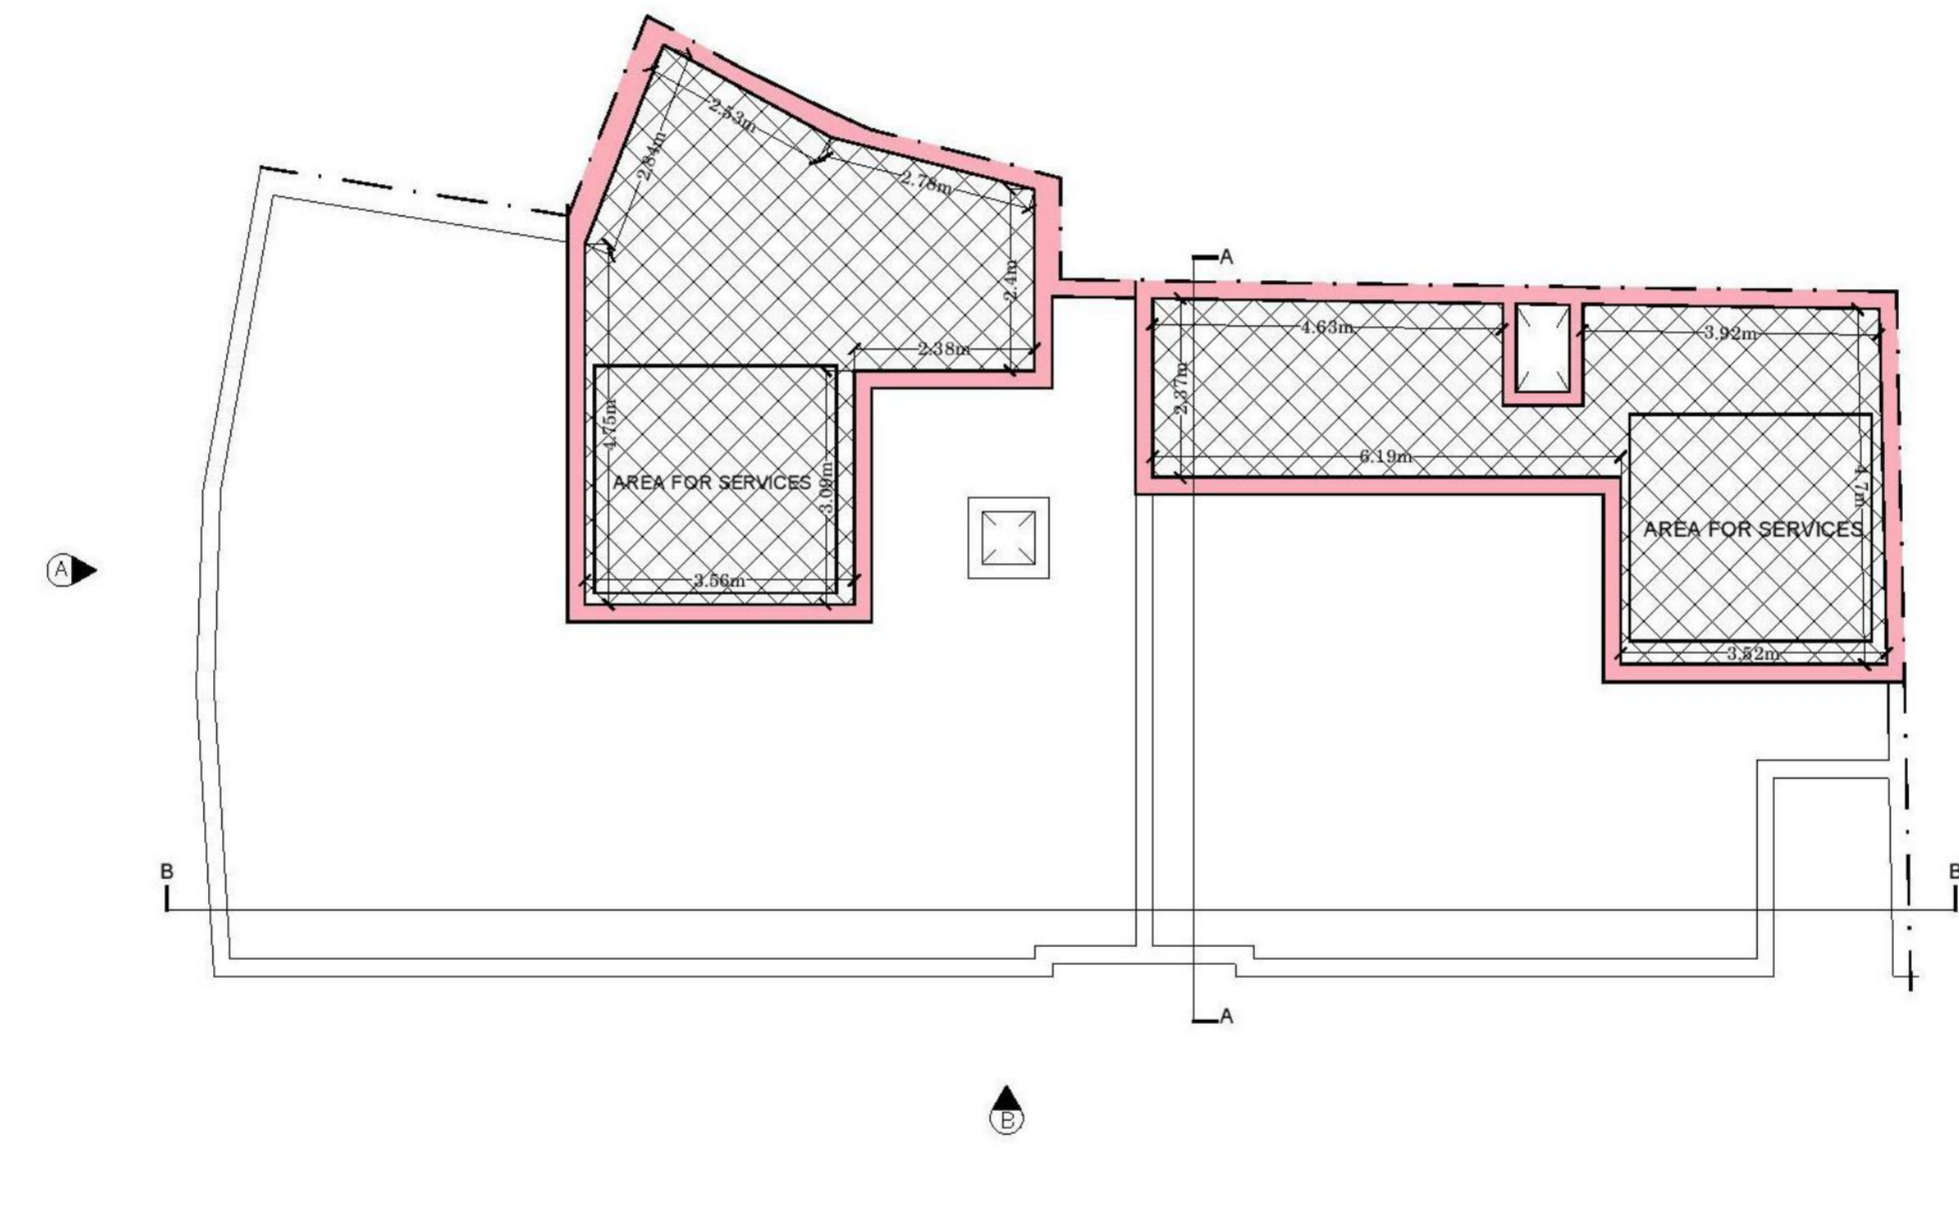


AIRSPACE
proposed scale 1:100

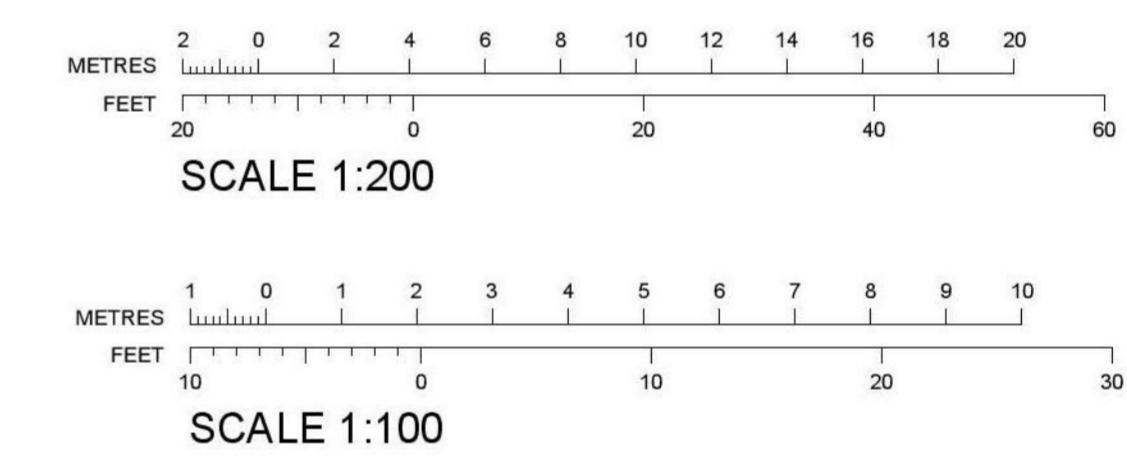

- TO CONSTRUCT
- IP - INSULATED PANELS
- AA- ALUMINIUM APERTURE
- AR- ALUMINIUM RAILING
- TA- TIMBER APERTURE
- PF -PAINT FINISH
- FF- FUQIL -'FIEL'

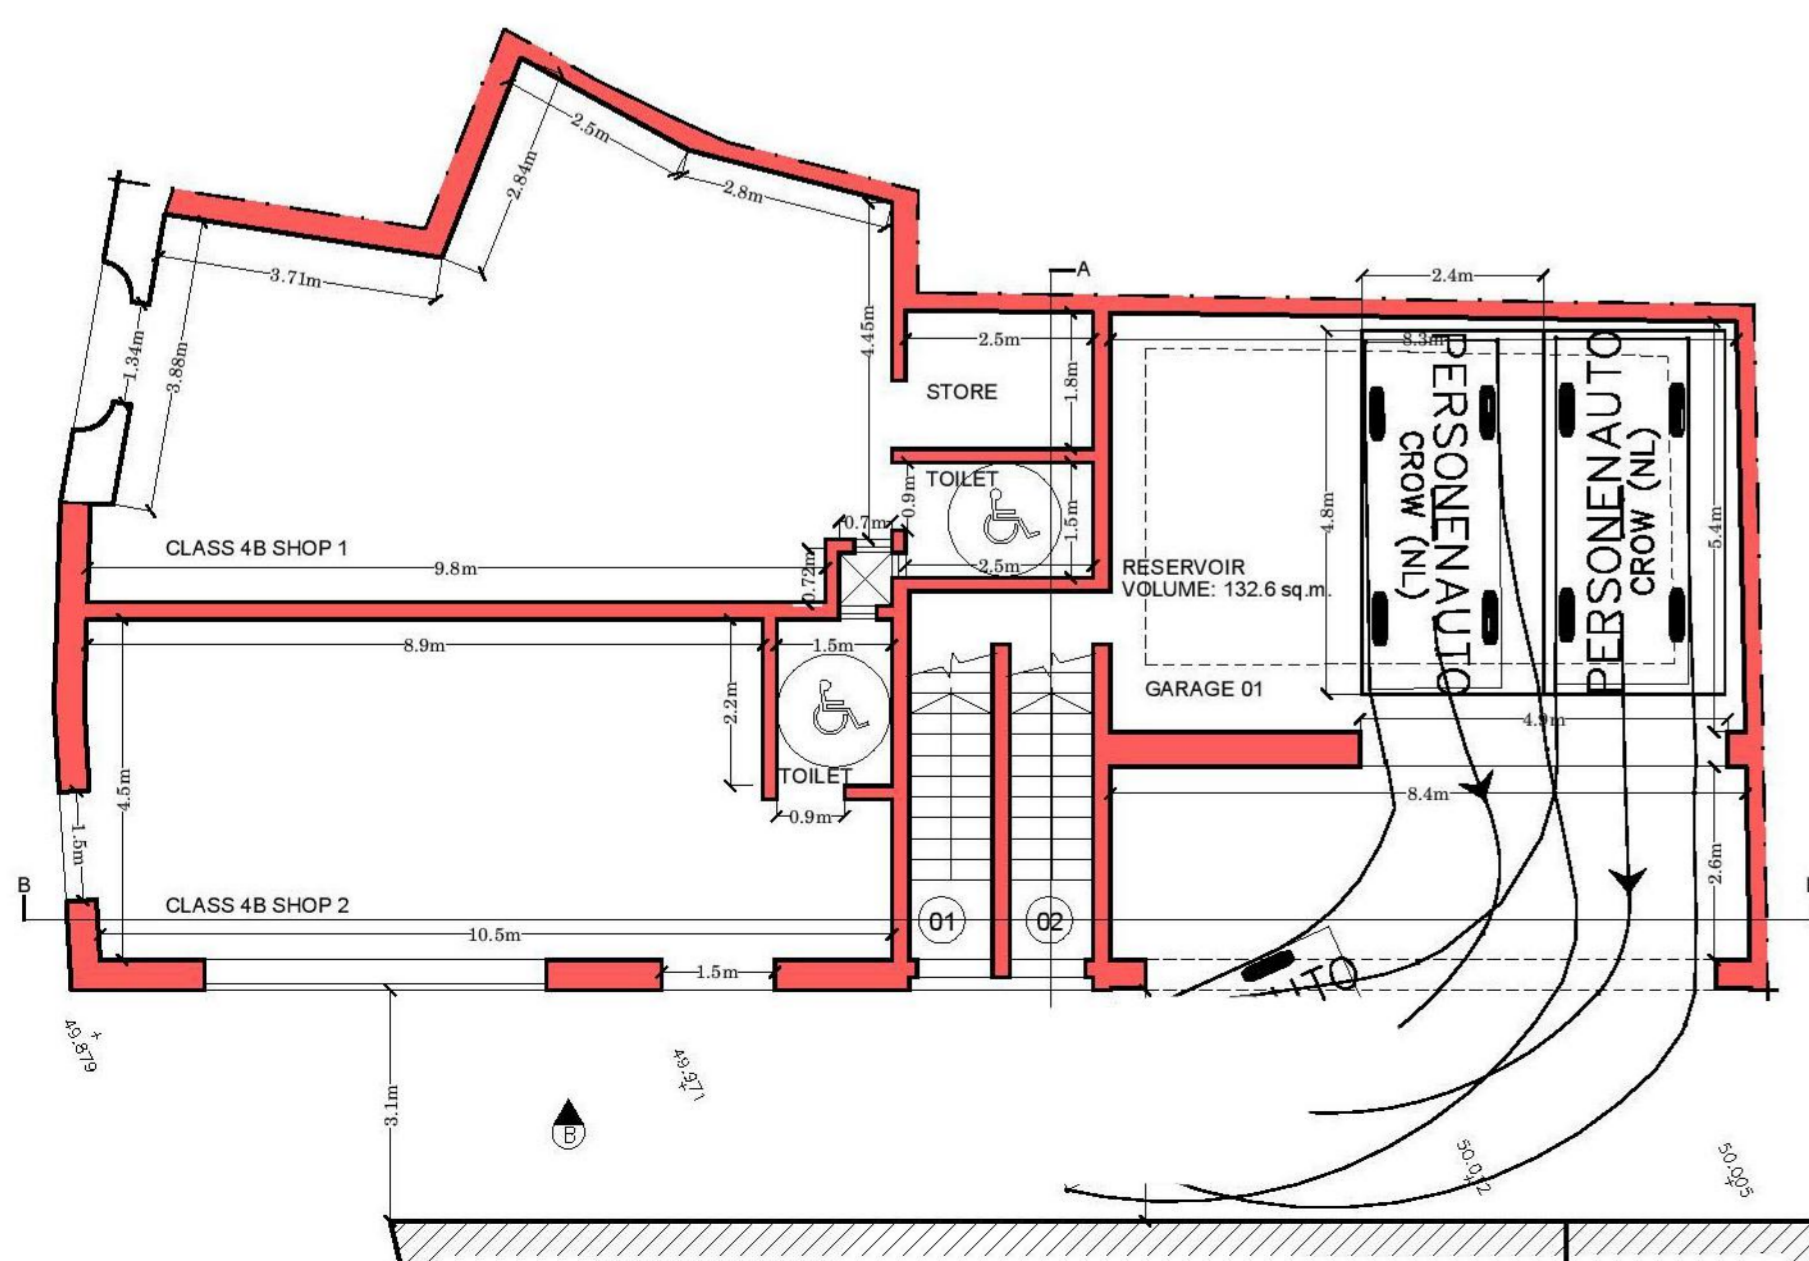

LEV 0
EXISTING BUILDING HEIGHT - 8m
EXISTING BUILDING HEIGHT - 10.1 m

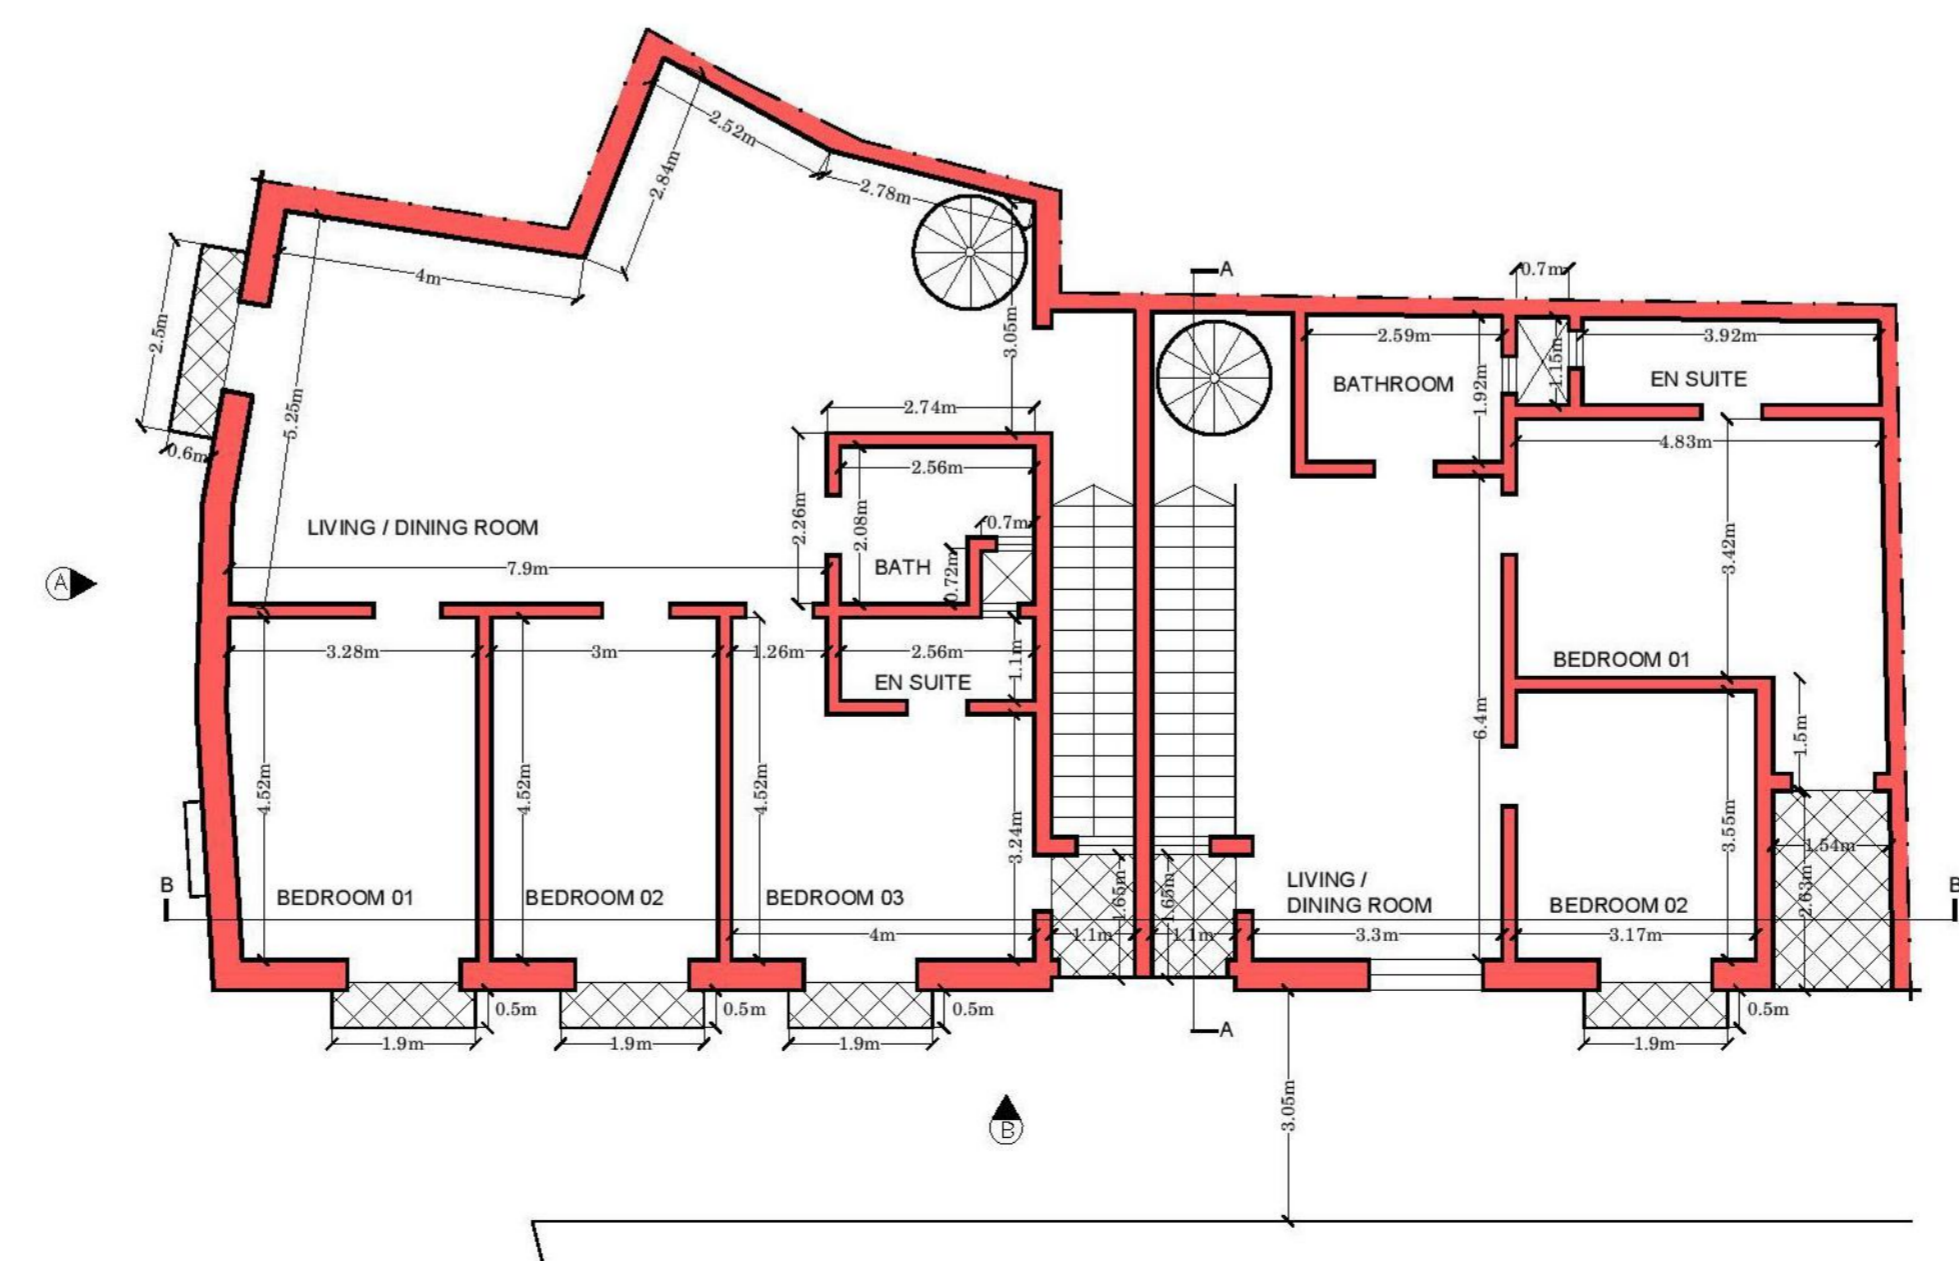

LEV 1

GROSS FLOOR AREAS	
CLASS 4B - SHOP 1	75 sq.m.
CLASS 4B - SHOP 2	56.2 sq.m.
APARTMENT 1	
GROUND FLOOR	5.3 sq.m.
GARAGE 1	26.5 sq.m.
FIRST FLOOR	137.3 sq.m.
ROOF	36 sq.m.
TOTAL:	205.1 sq.m.
APARTMENT 2	
GROUND FLOOR	5.6 sq.m.
GARAGE 1	27.0 sq.m.
FIRST FLOOR	91.6 sq.m.
ROOF	36 sq.m.
TOTAL:	160.2 sq.m.