



EXISTING FIRST FLOOR

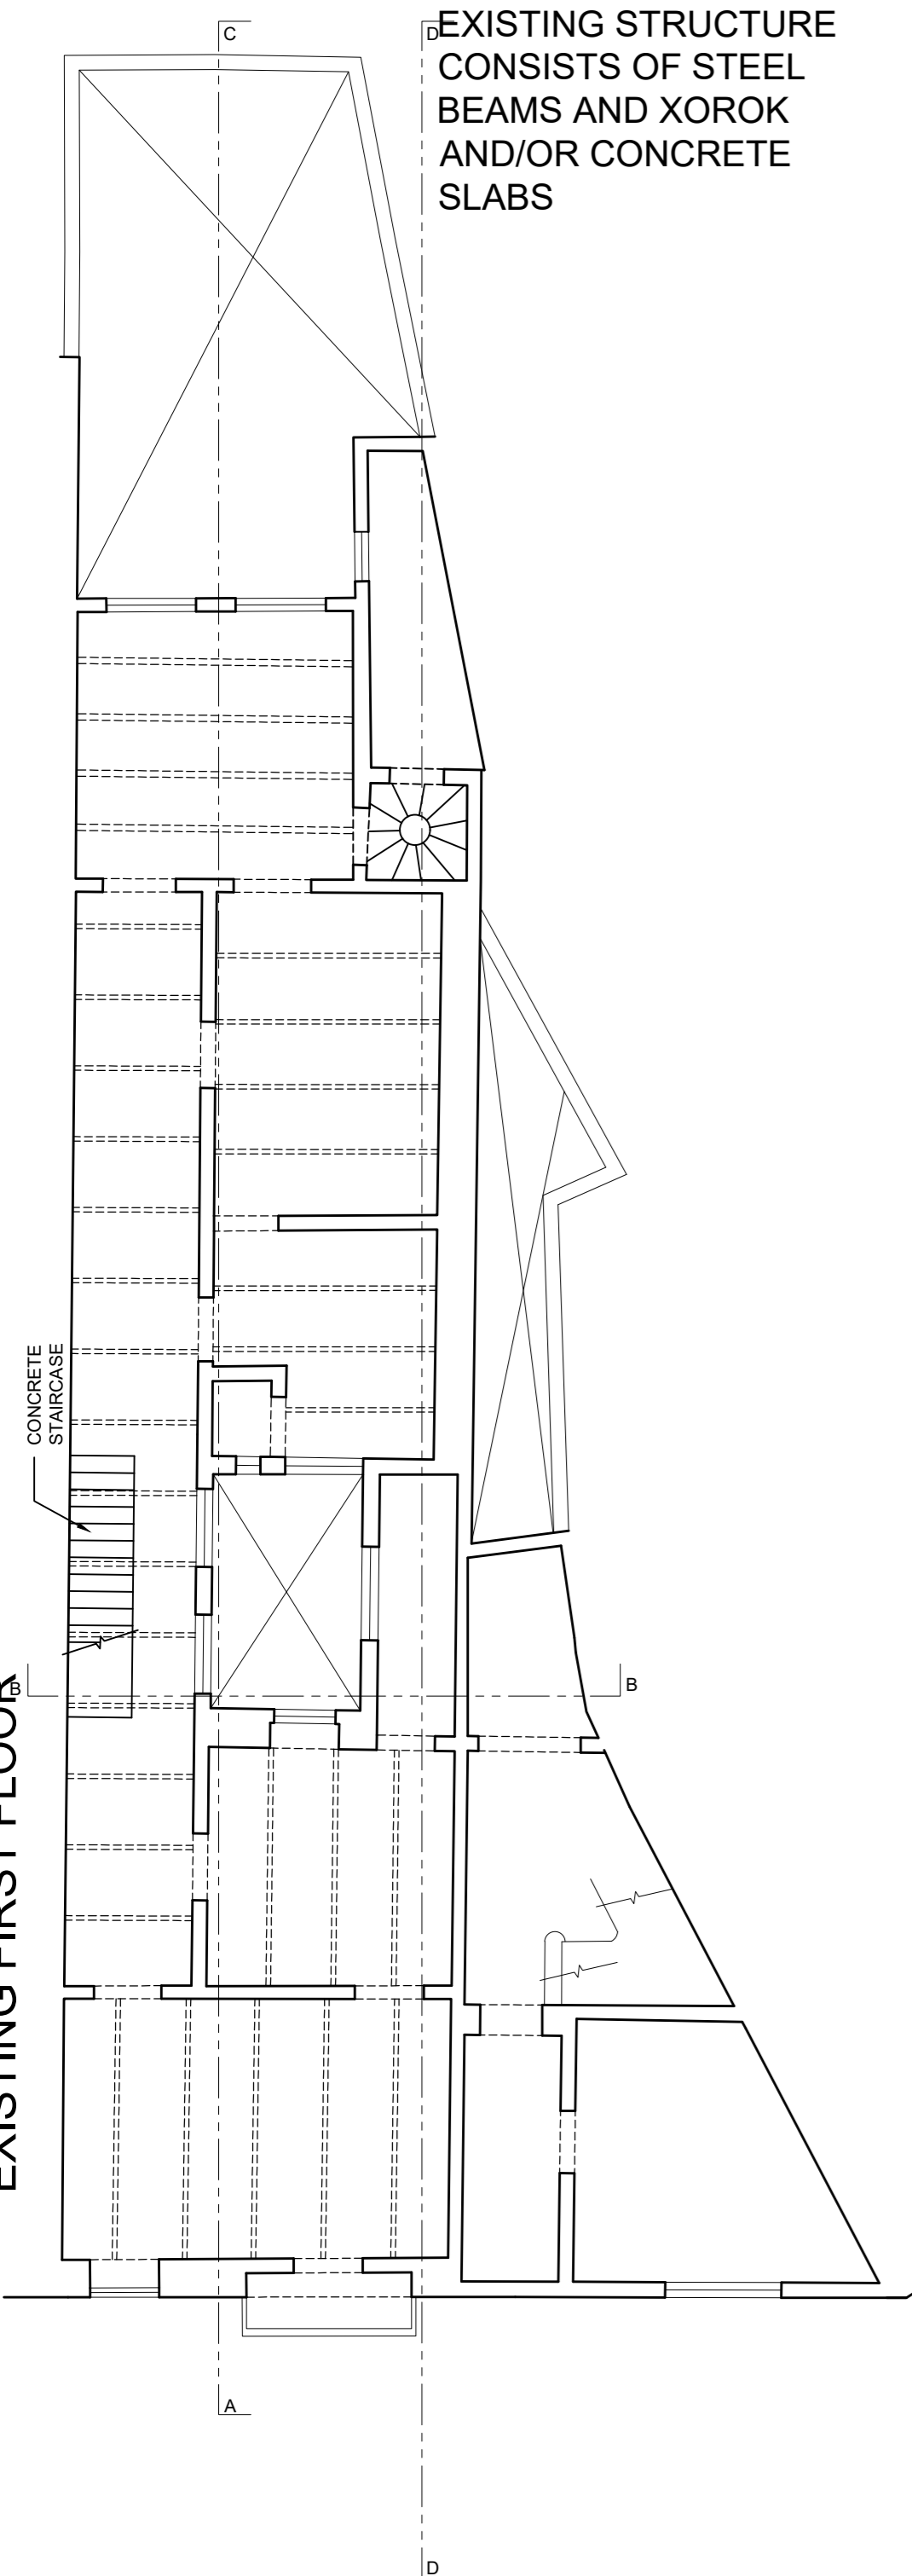


EXISTING STRUCTURE
CONSISTS OF STEEL
BEAMS AND XOROK
AND/OR CONCRETE
SLABS


SUPERIMPOSED FIRST FLOOR / ELEVATED GROUND FLOOR

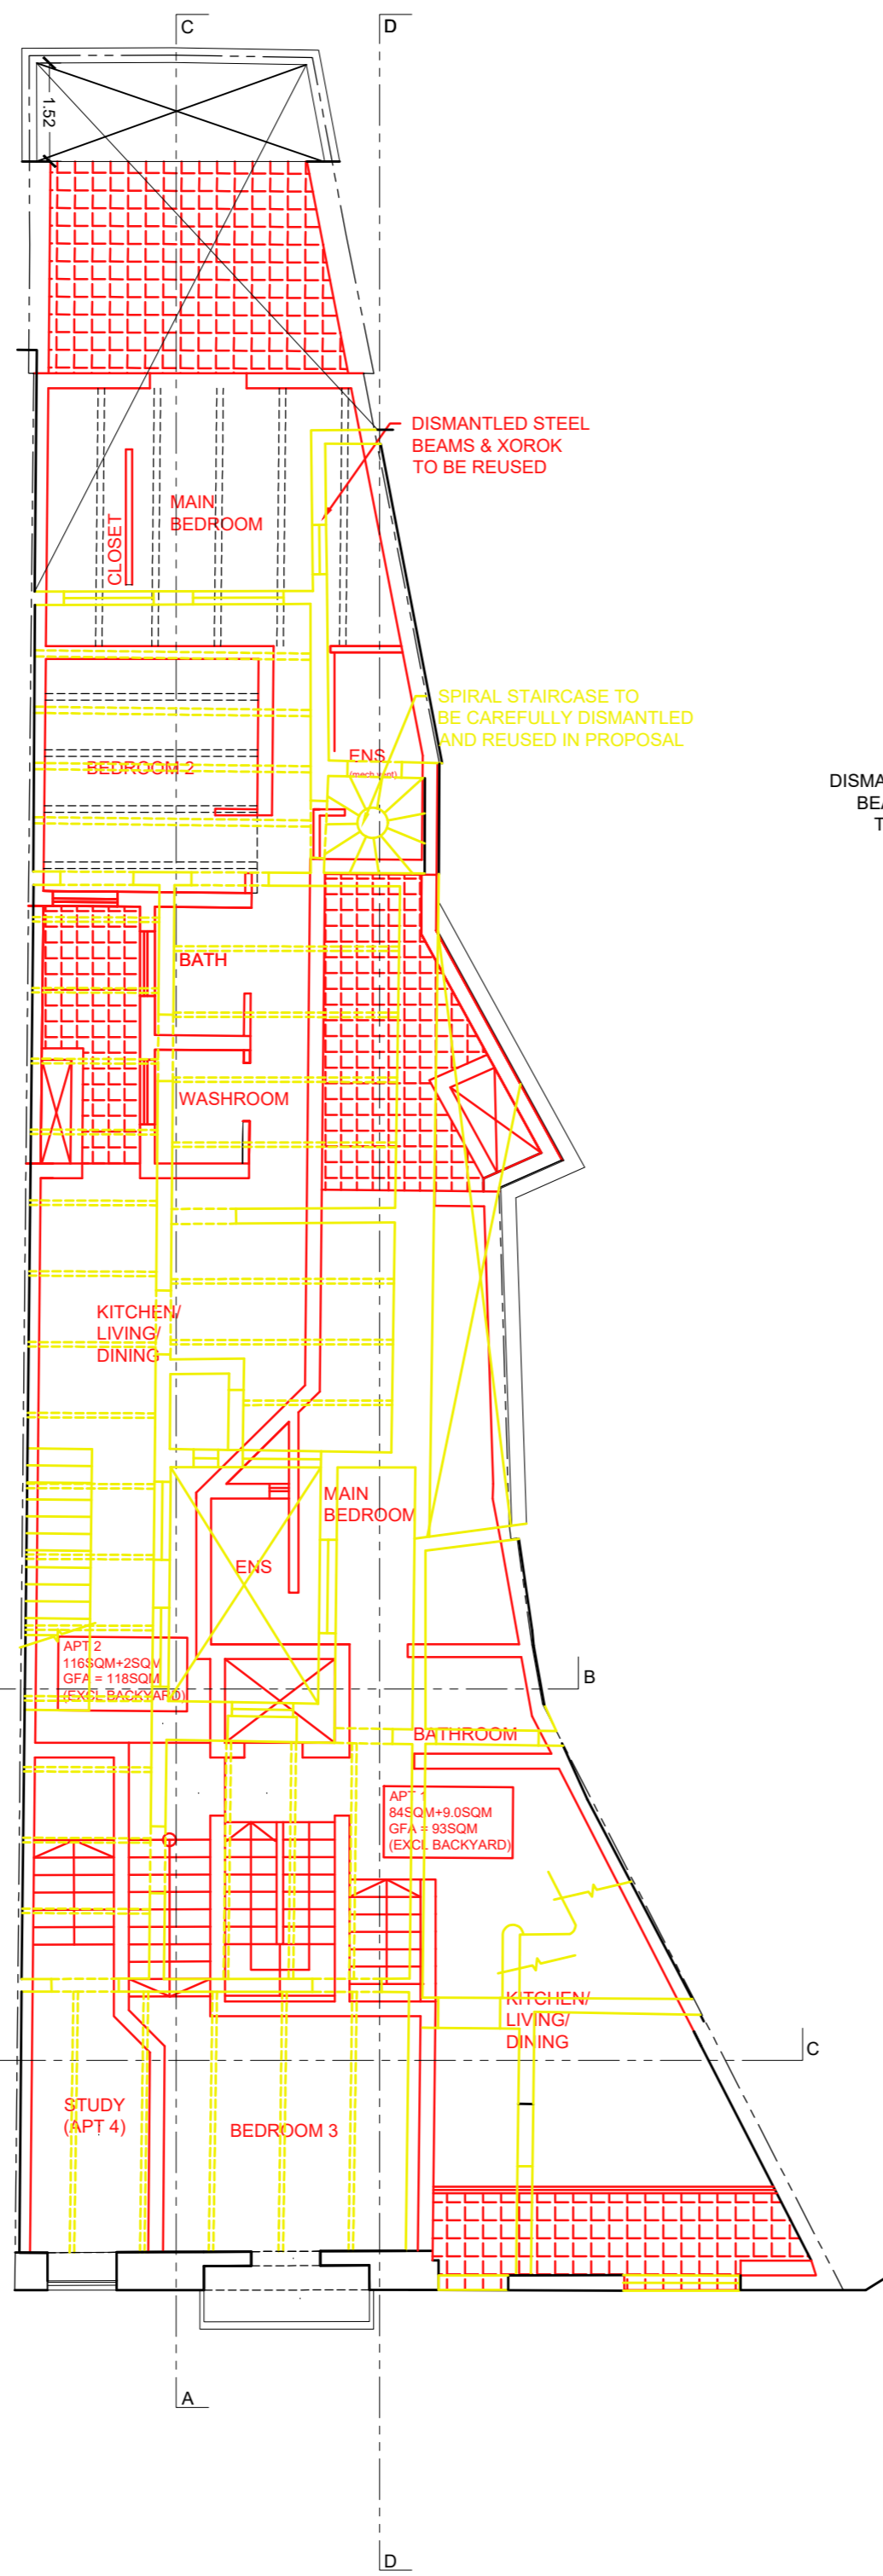


PROPOSED ELEVATED GROUND FLOOR

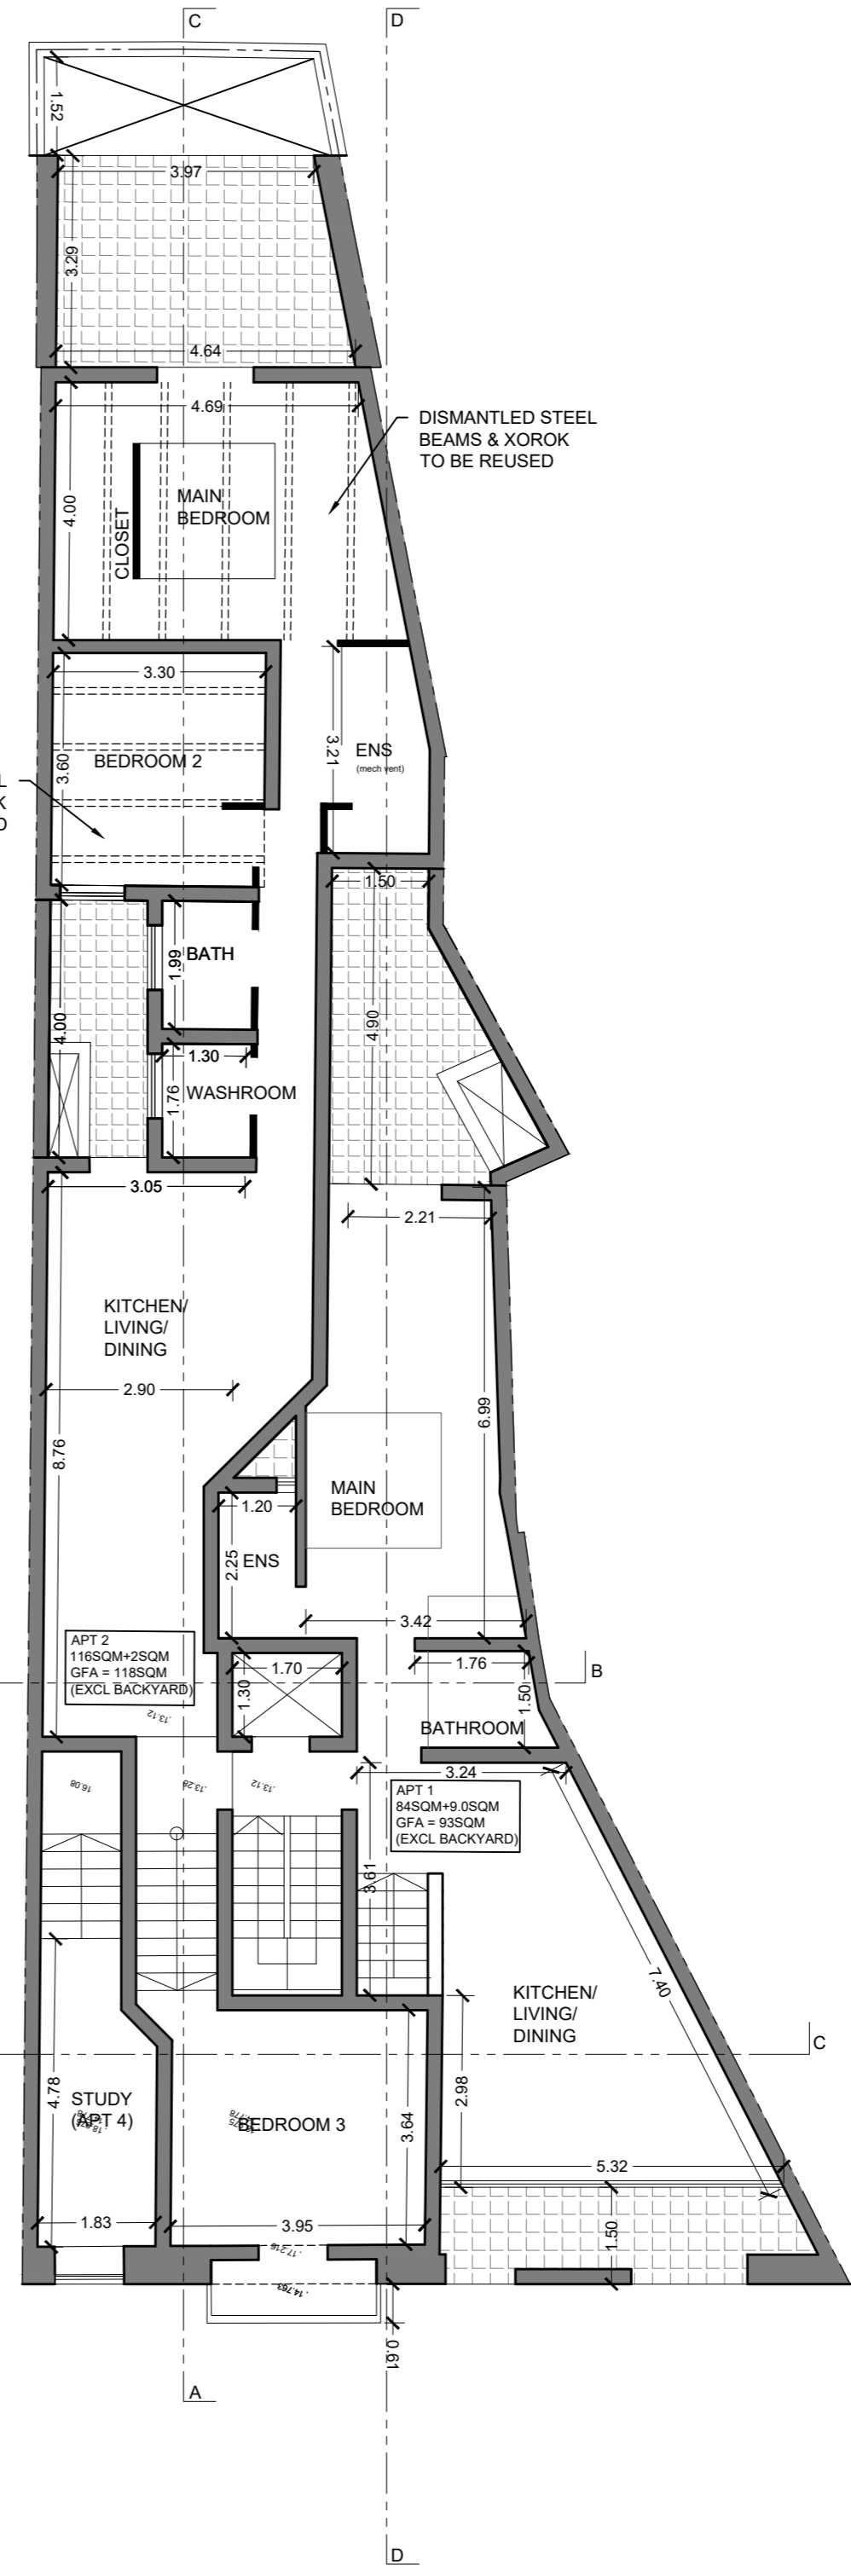



EXISTING ROOF / SECOND FLOOR

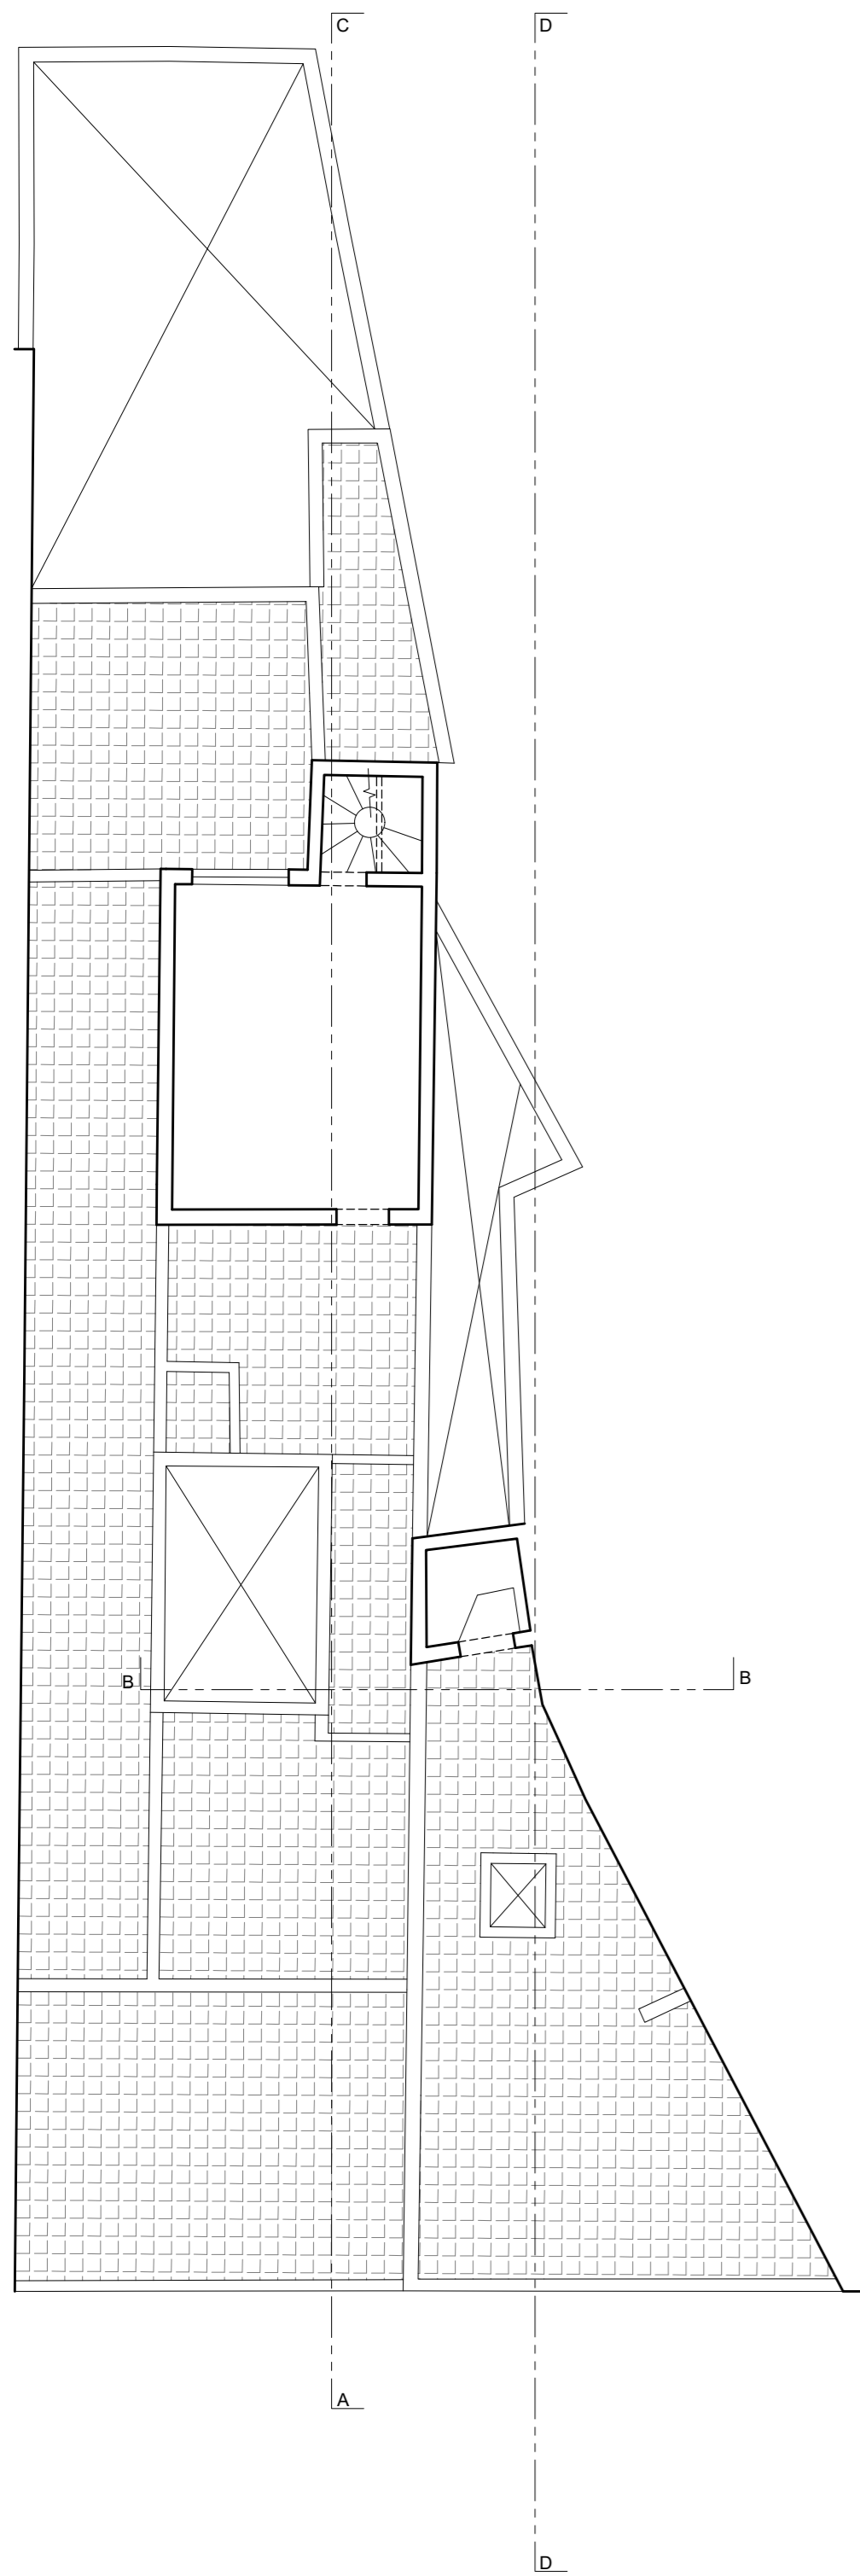


SUPERIMPOSED ROOF / FIRST FLOOR

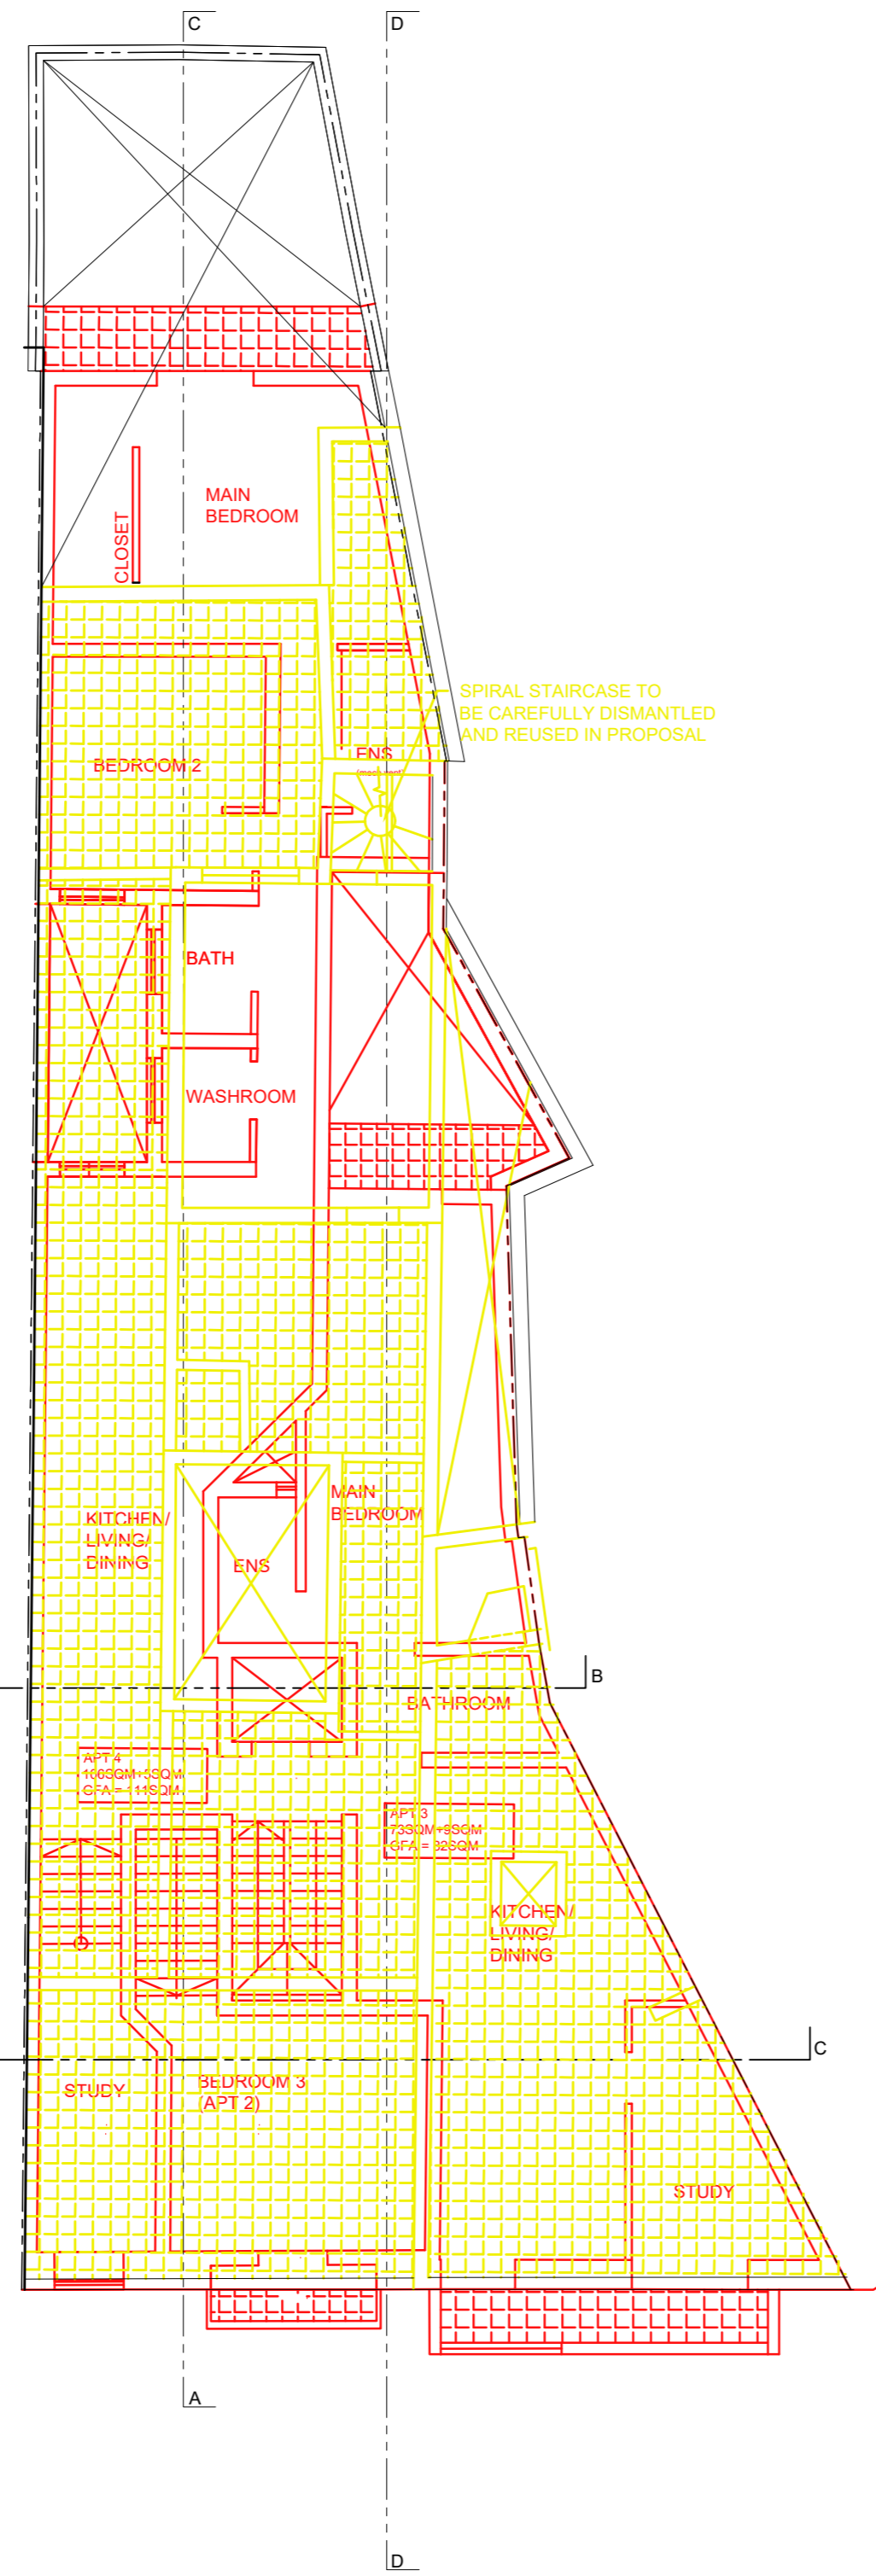


PROPOSED FIRST FLOOR

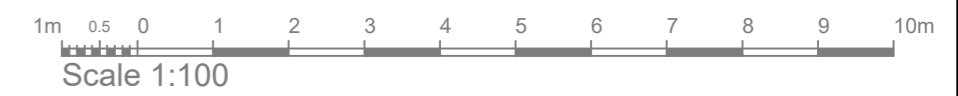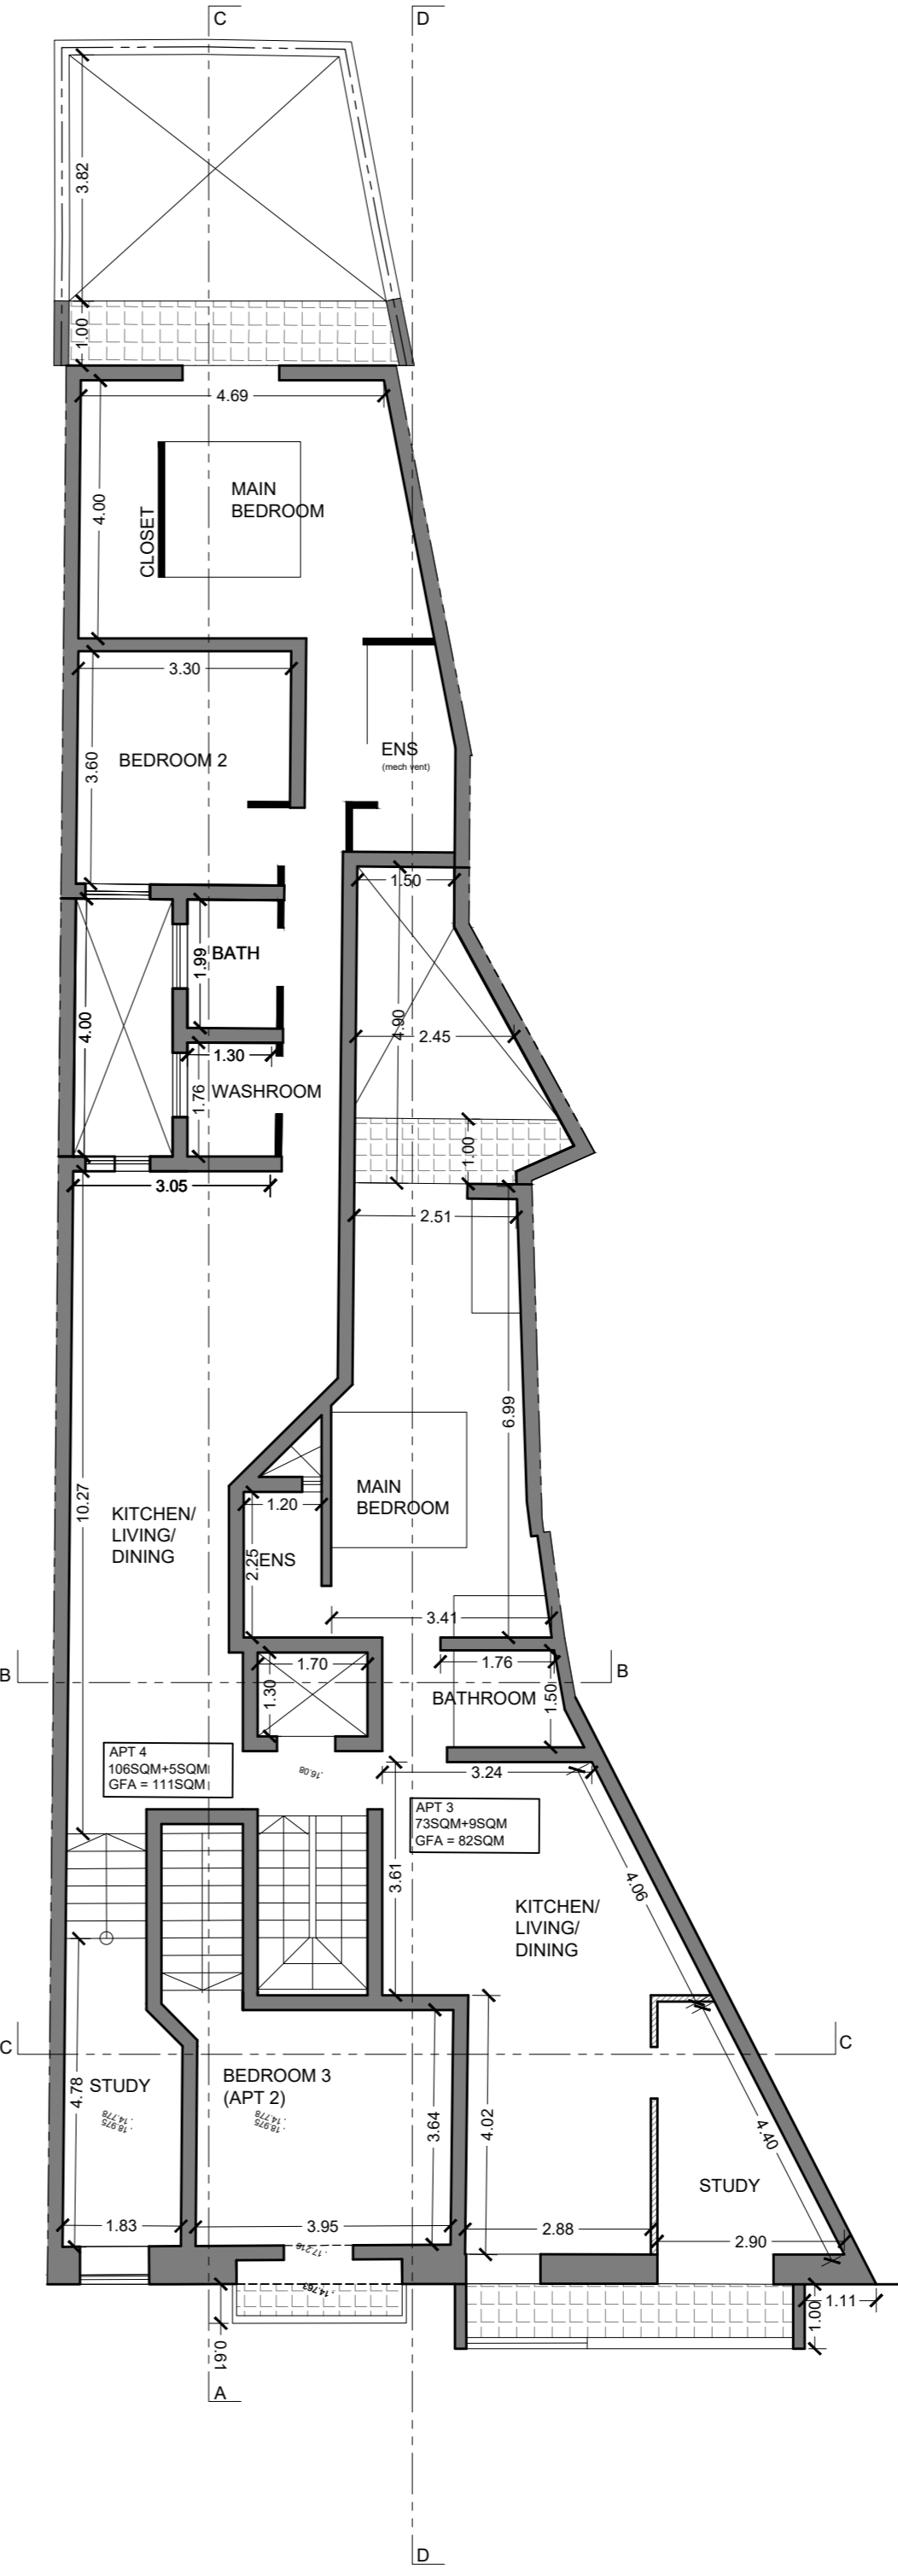


PROPOSED BASEMENT

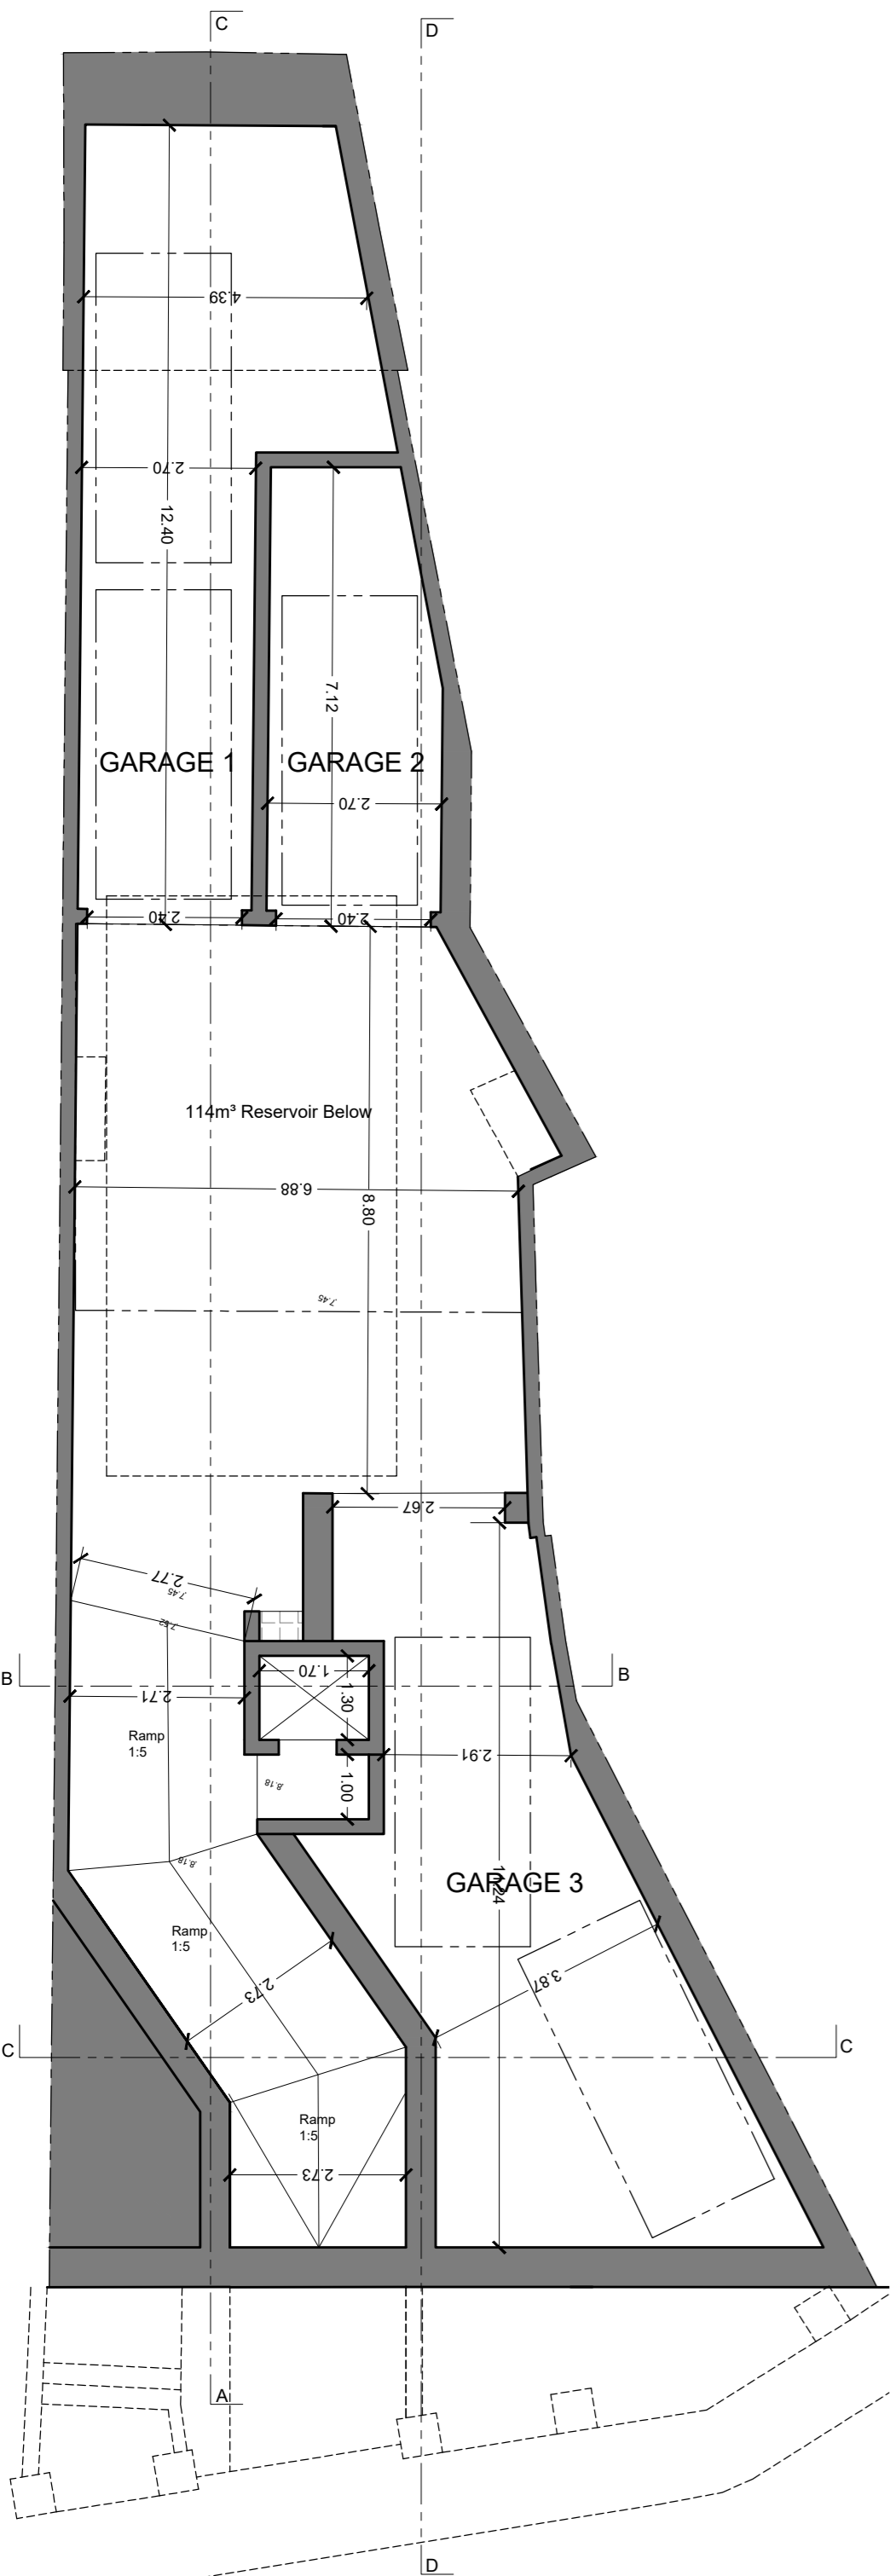


PROPOSED SECOND FLOOR

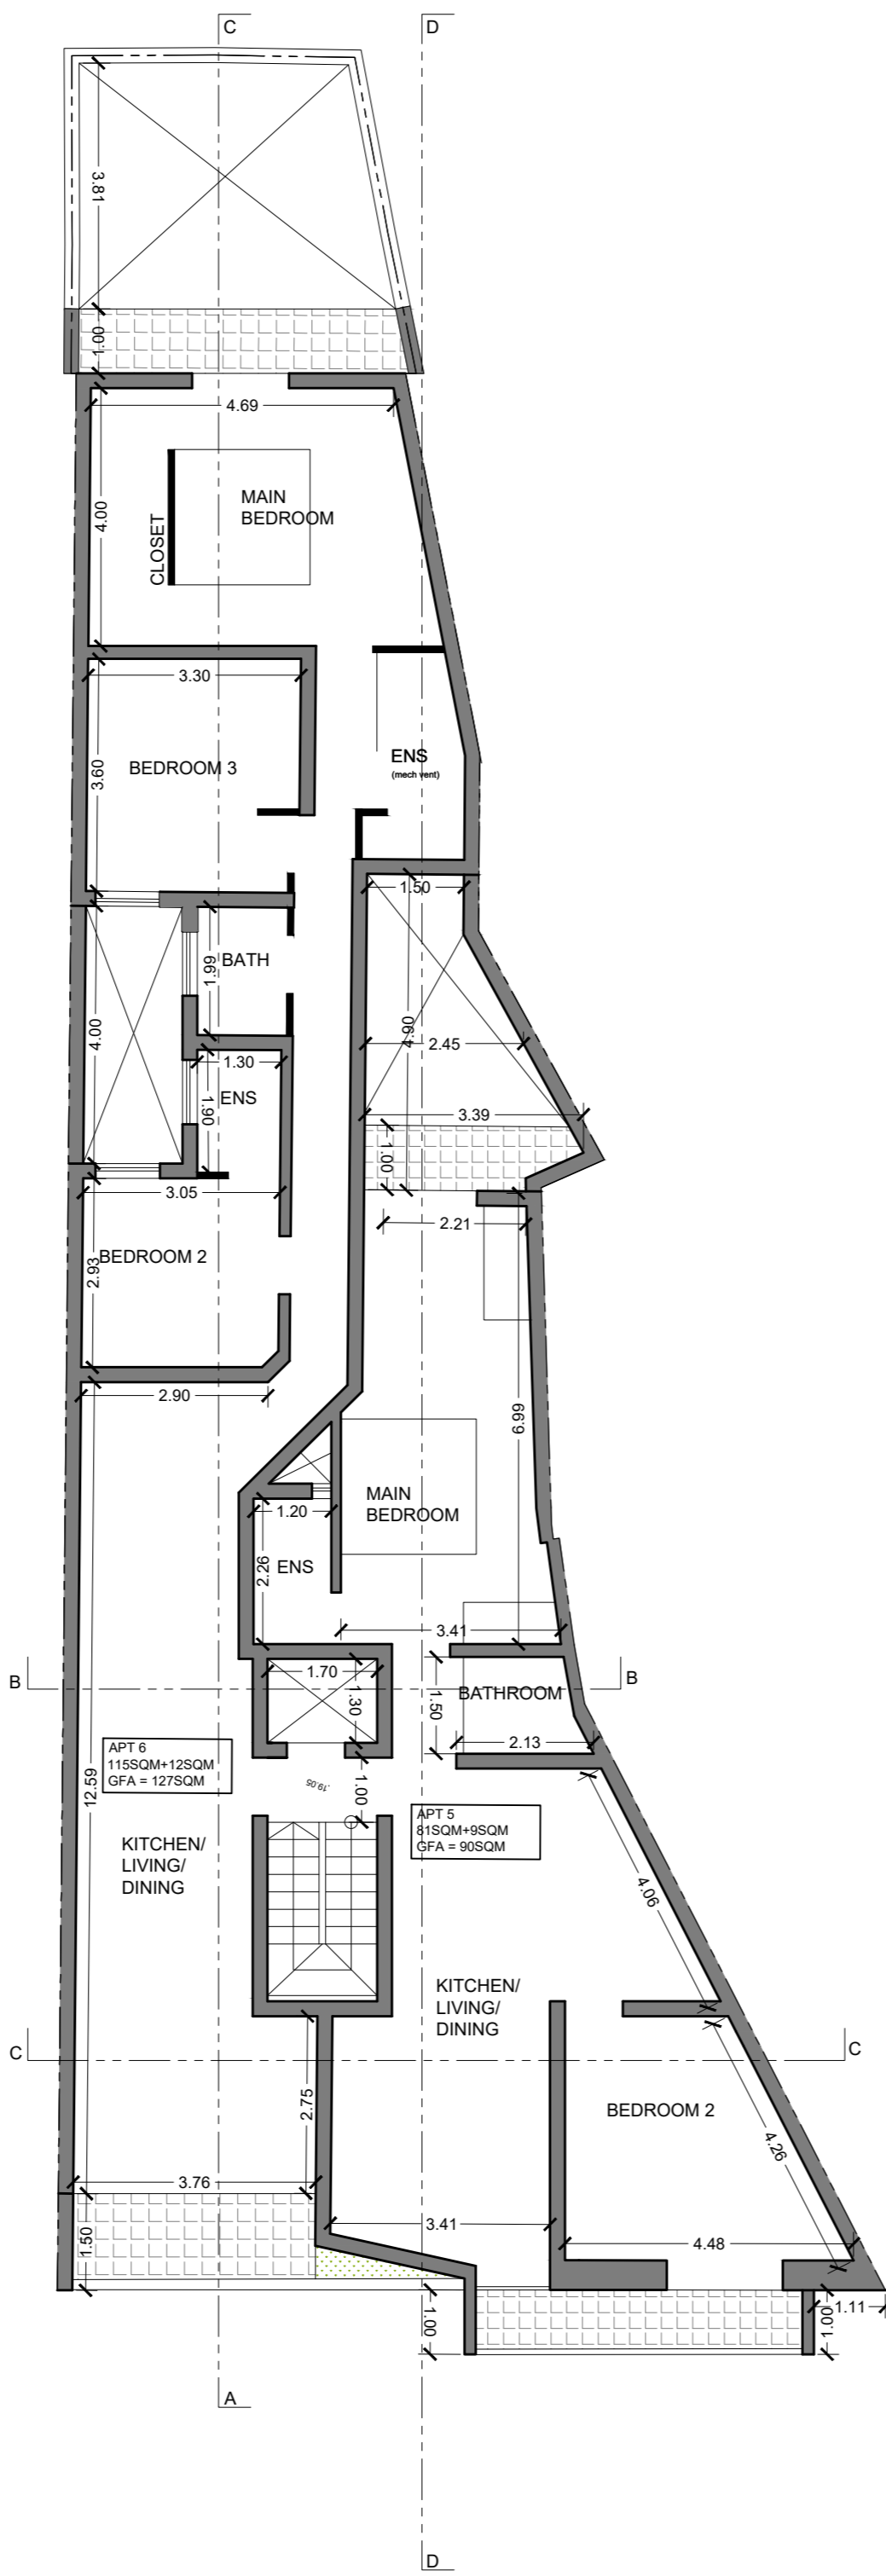


PROPOSED THIRD FLOOR

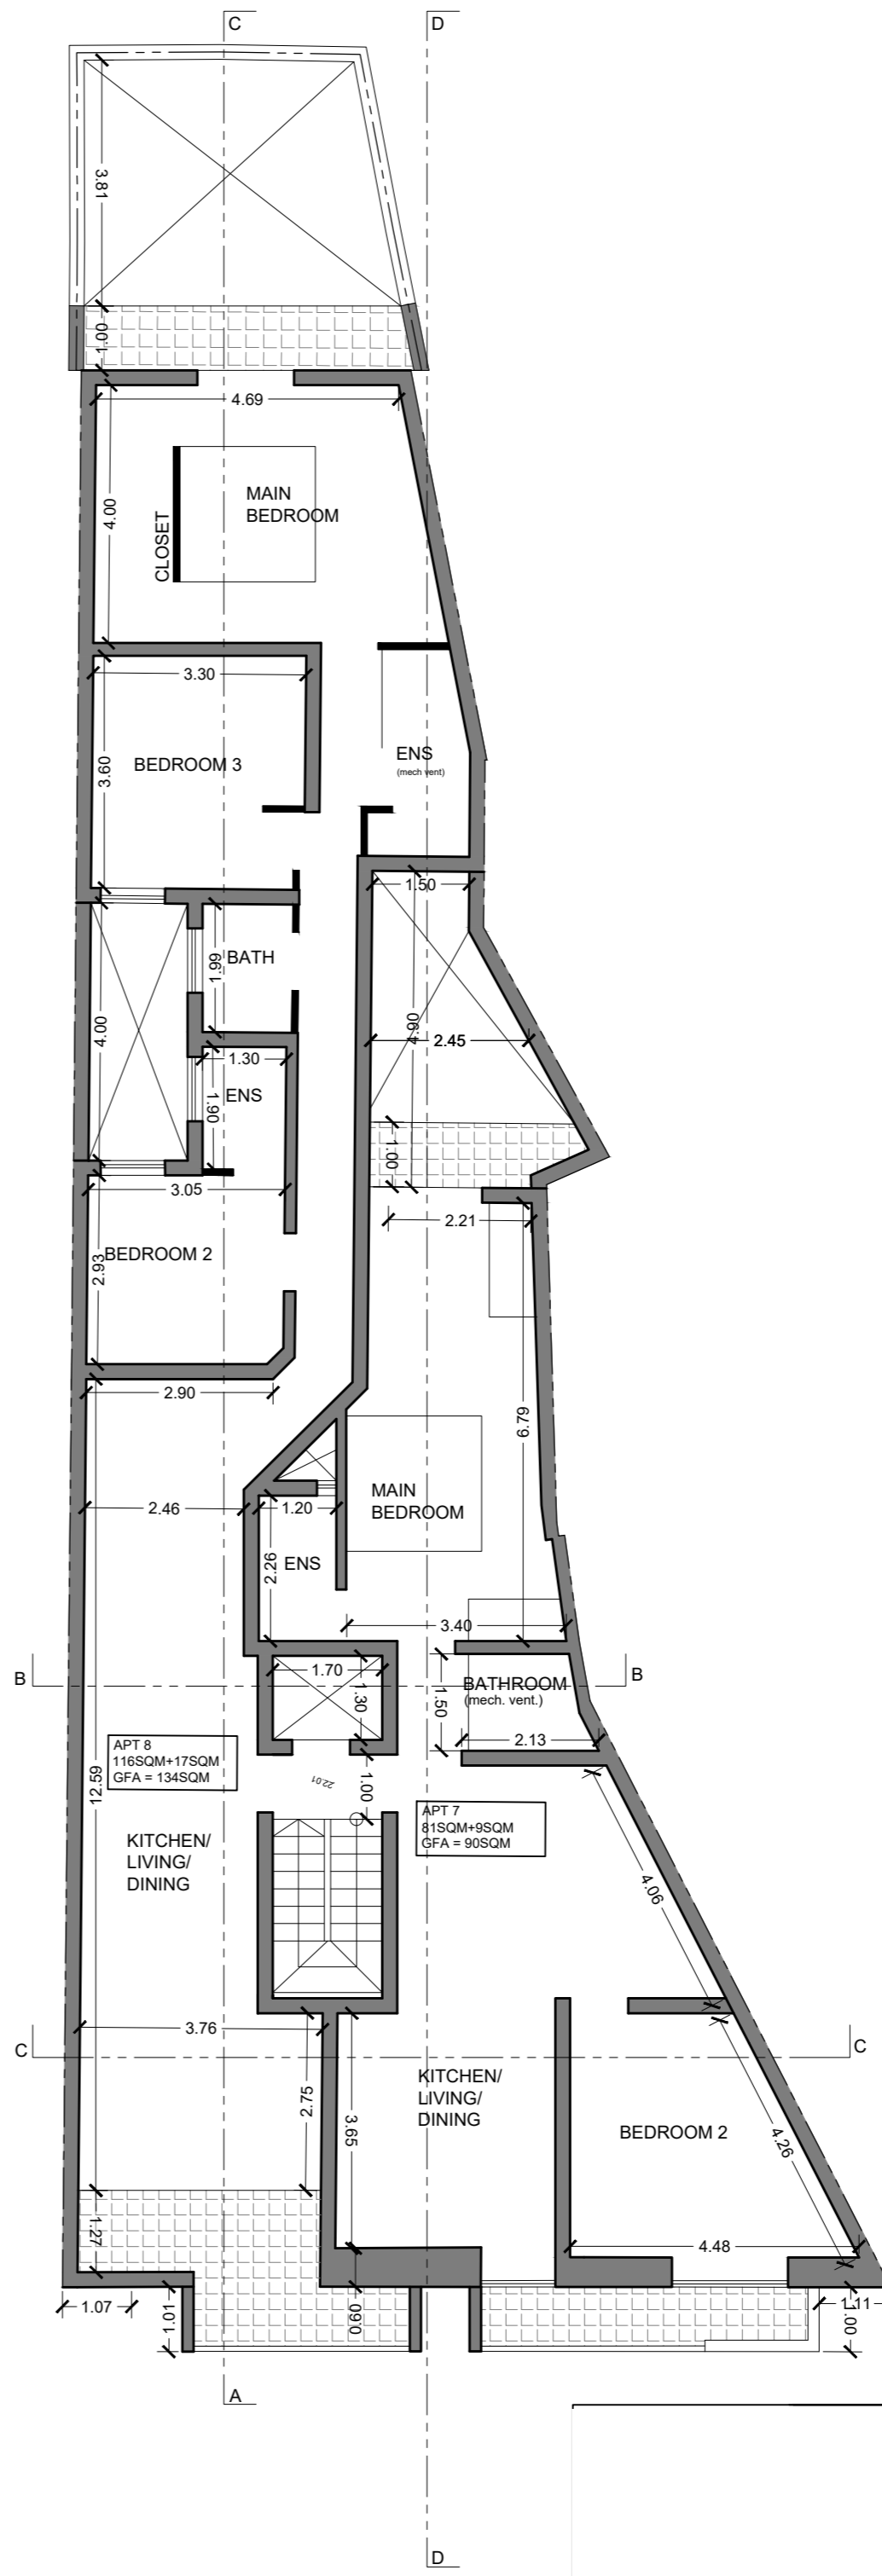


PROPOSED FOURTH FLOOR

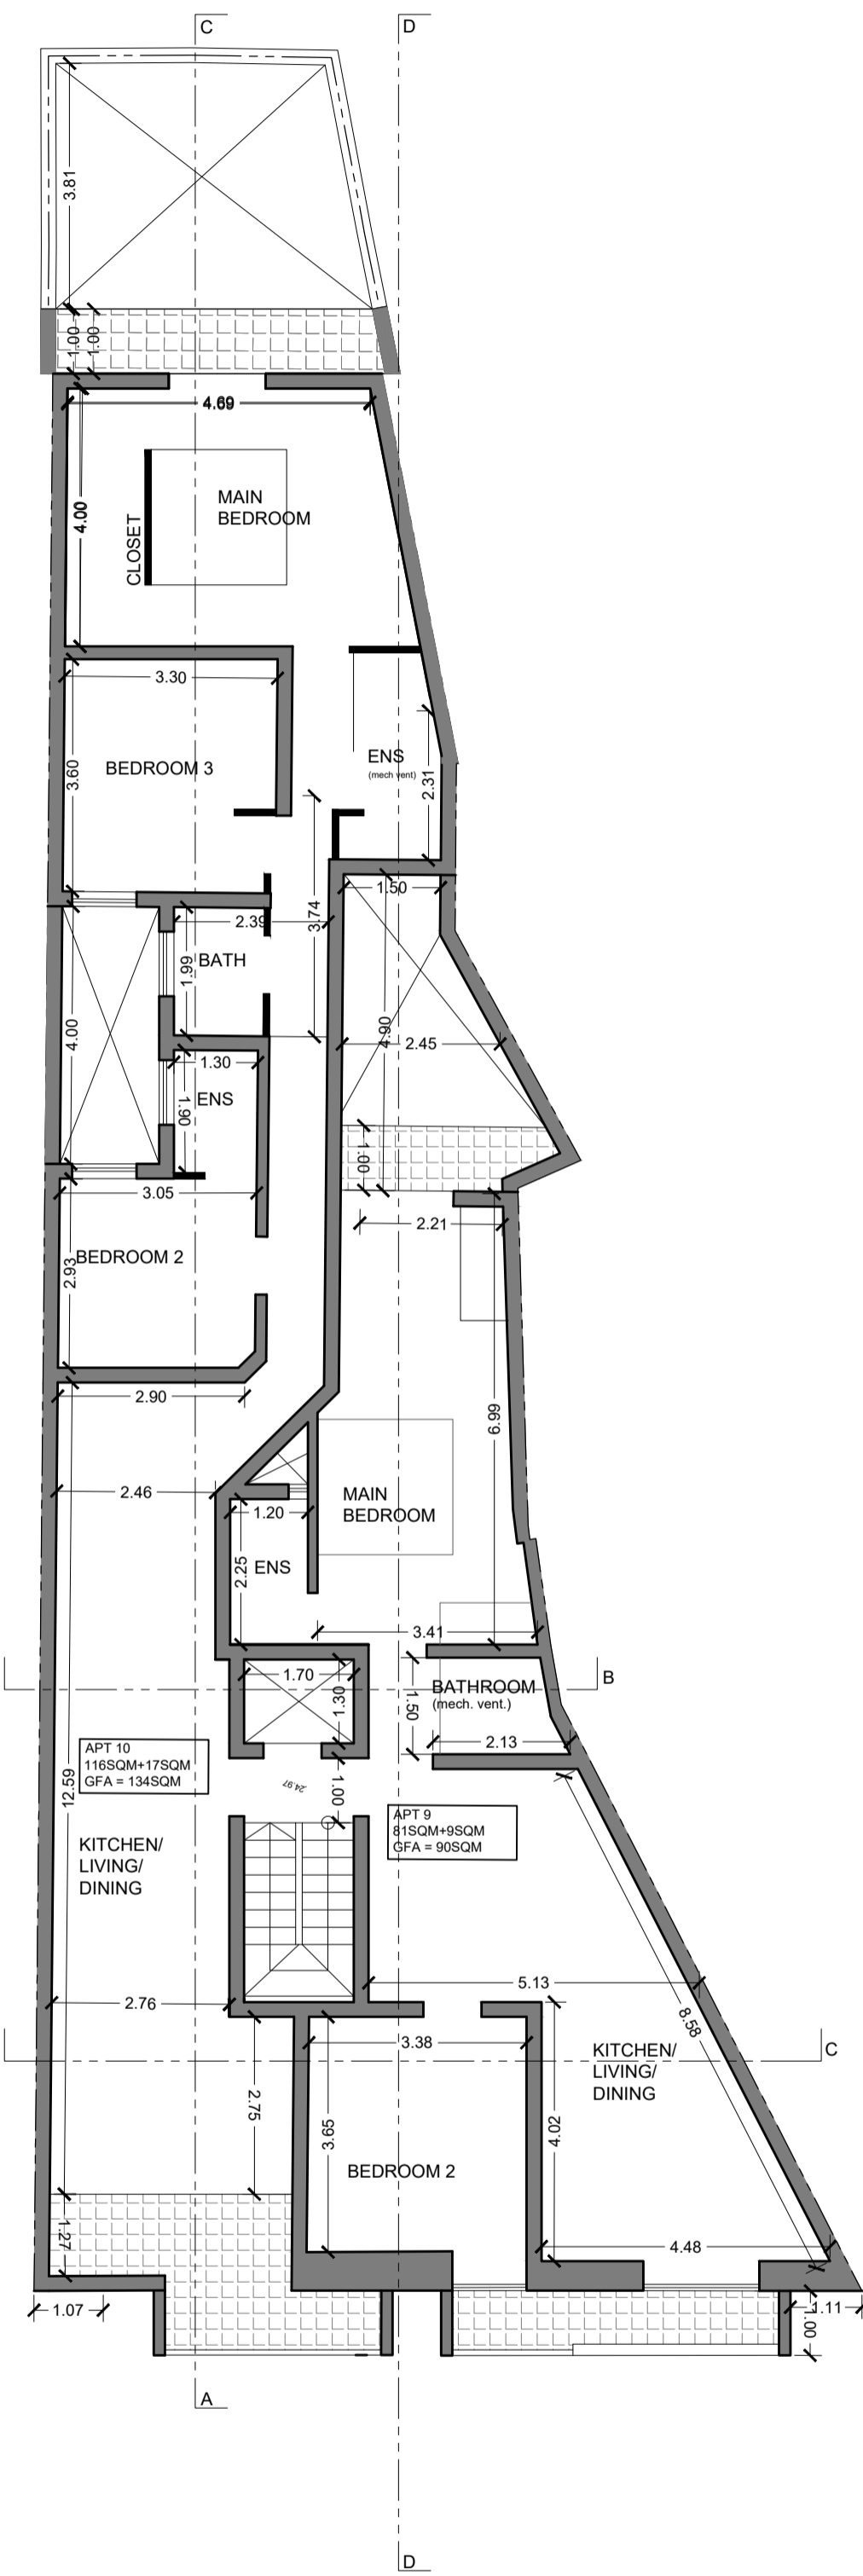

PROPOSED RECEDED FLOOR

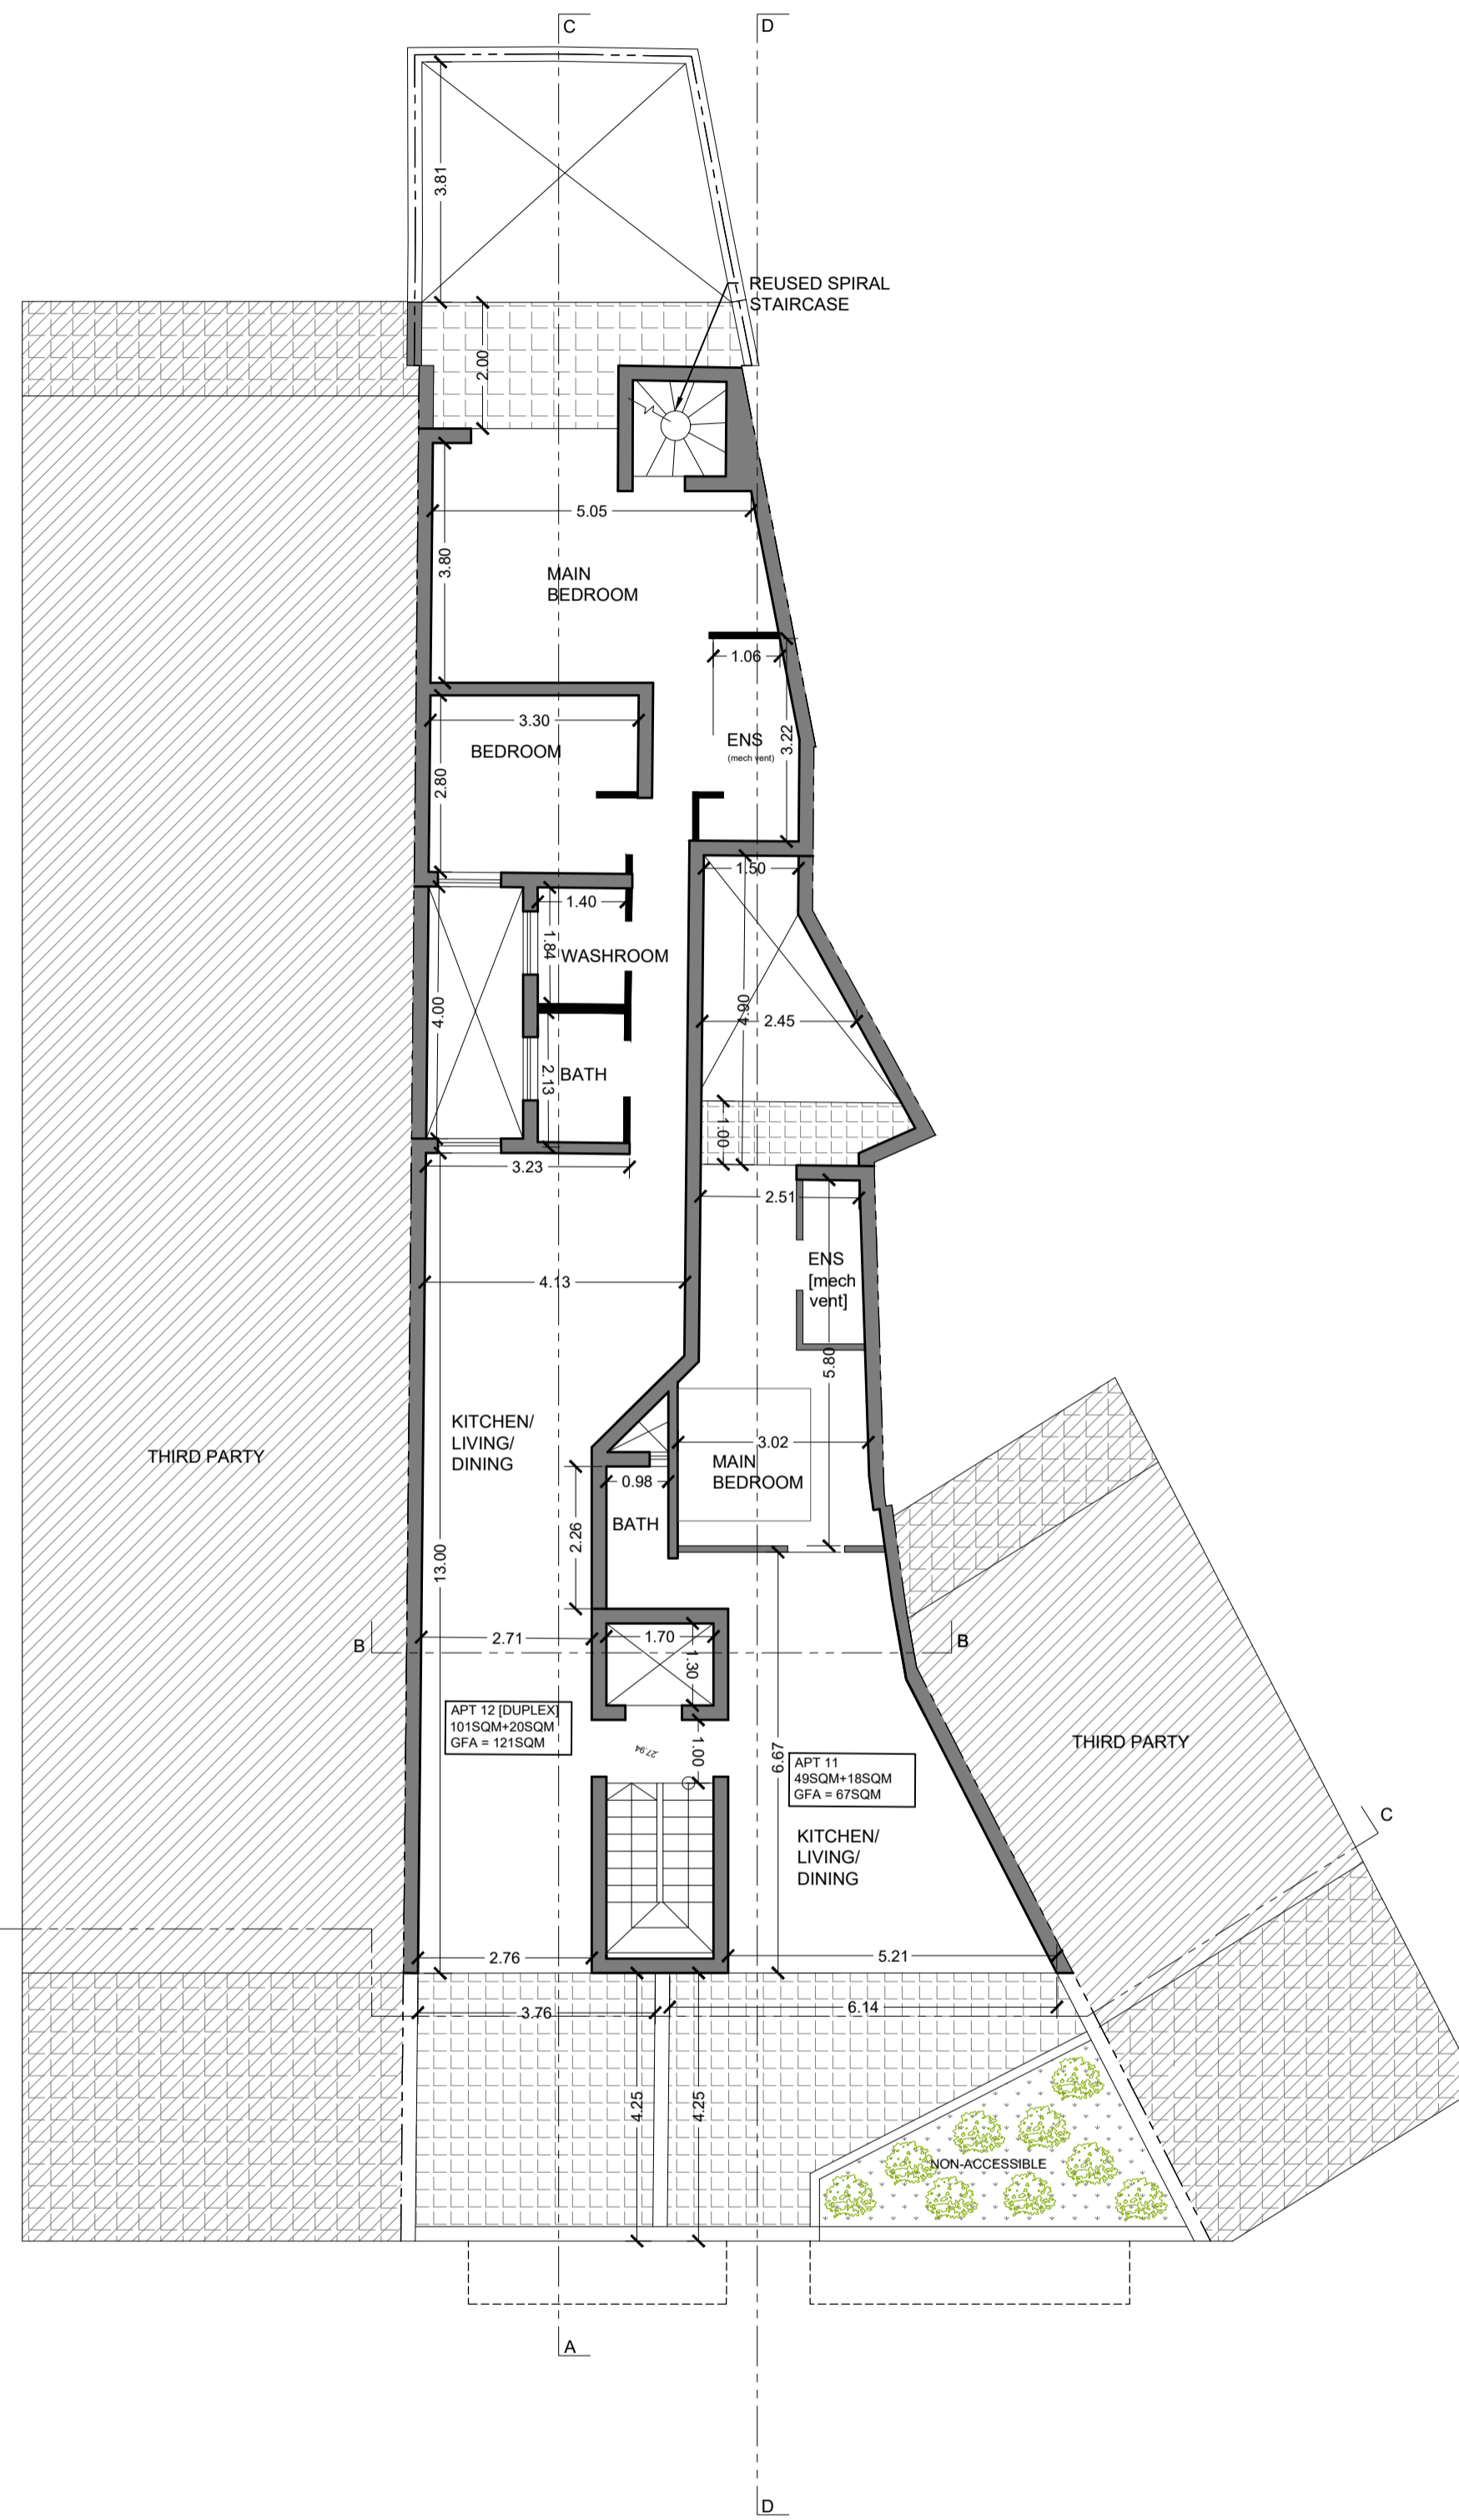

PROPOSED ROOF

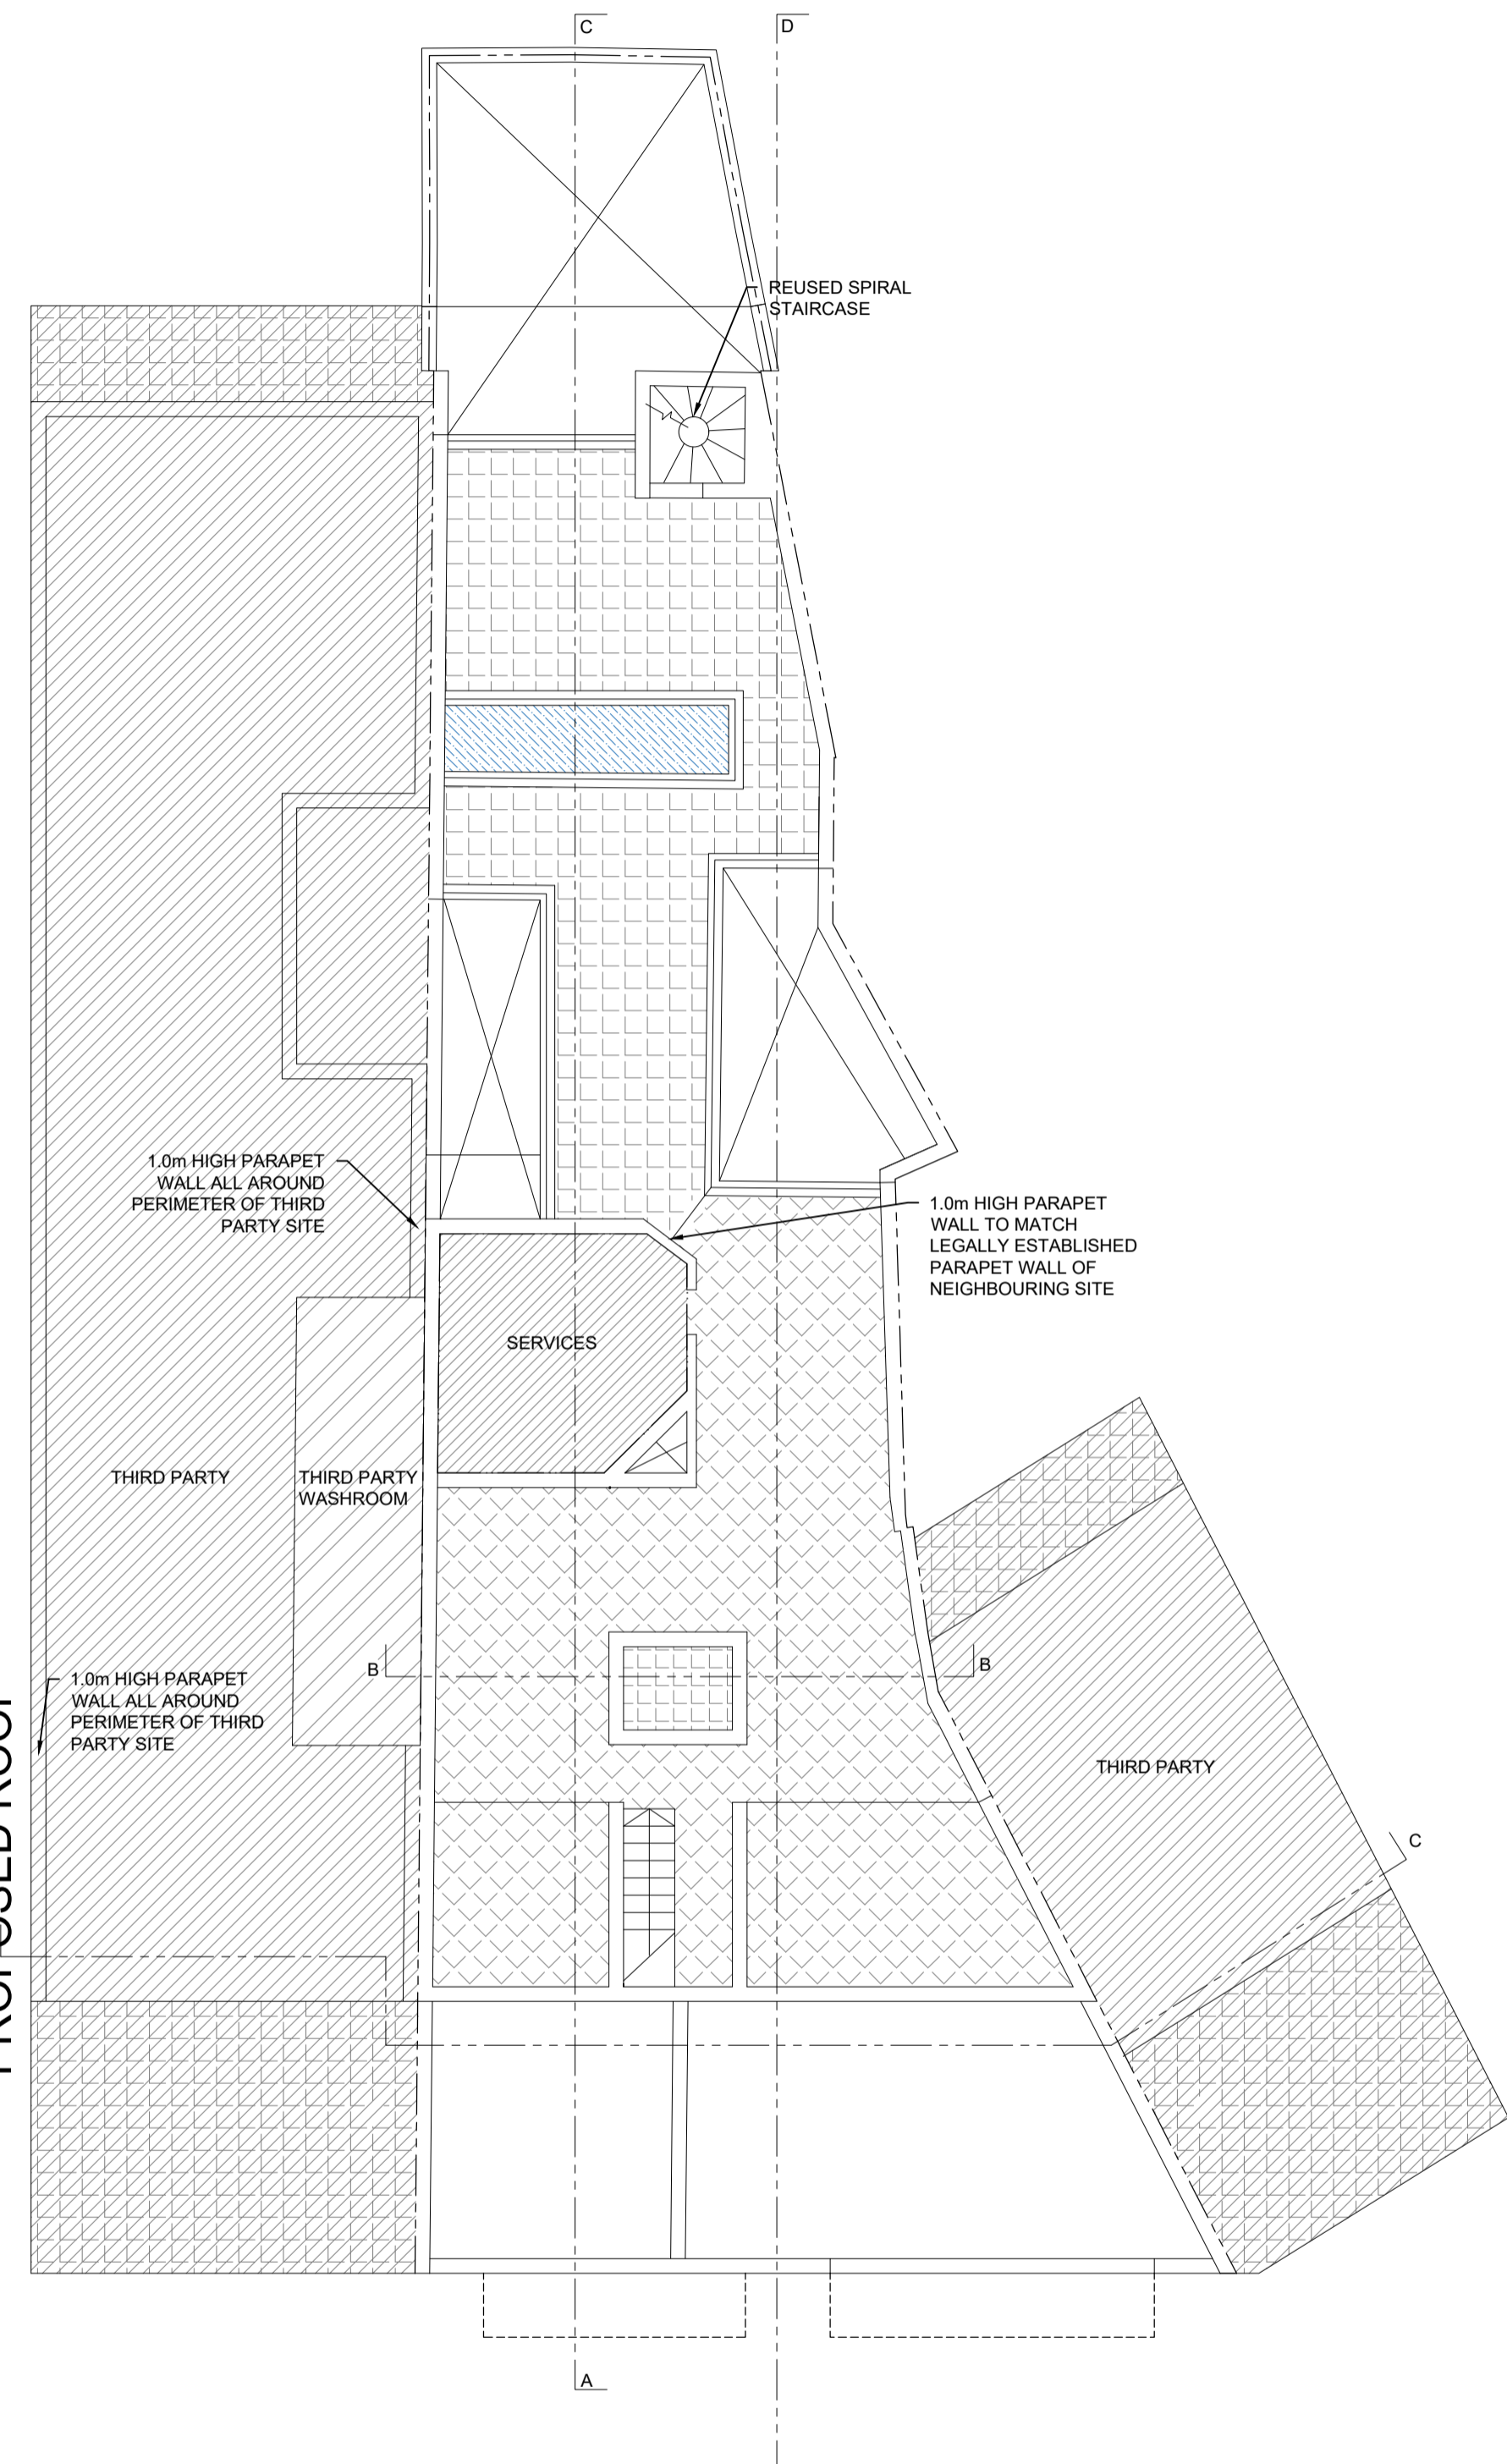

DRAWING TITLE:
PROPOSED FOURTH / RECEDED / ROOF FLOOR

- TO CONSTRUCT
- TO DEMOLISH

