




Proposed Basement Floor Level -2

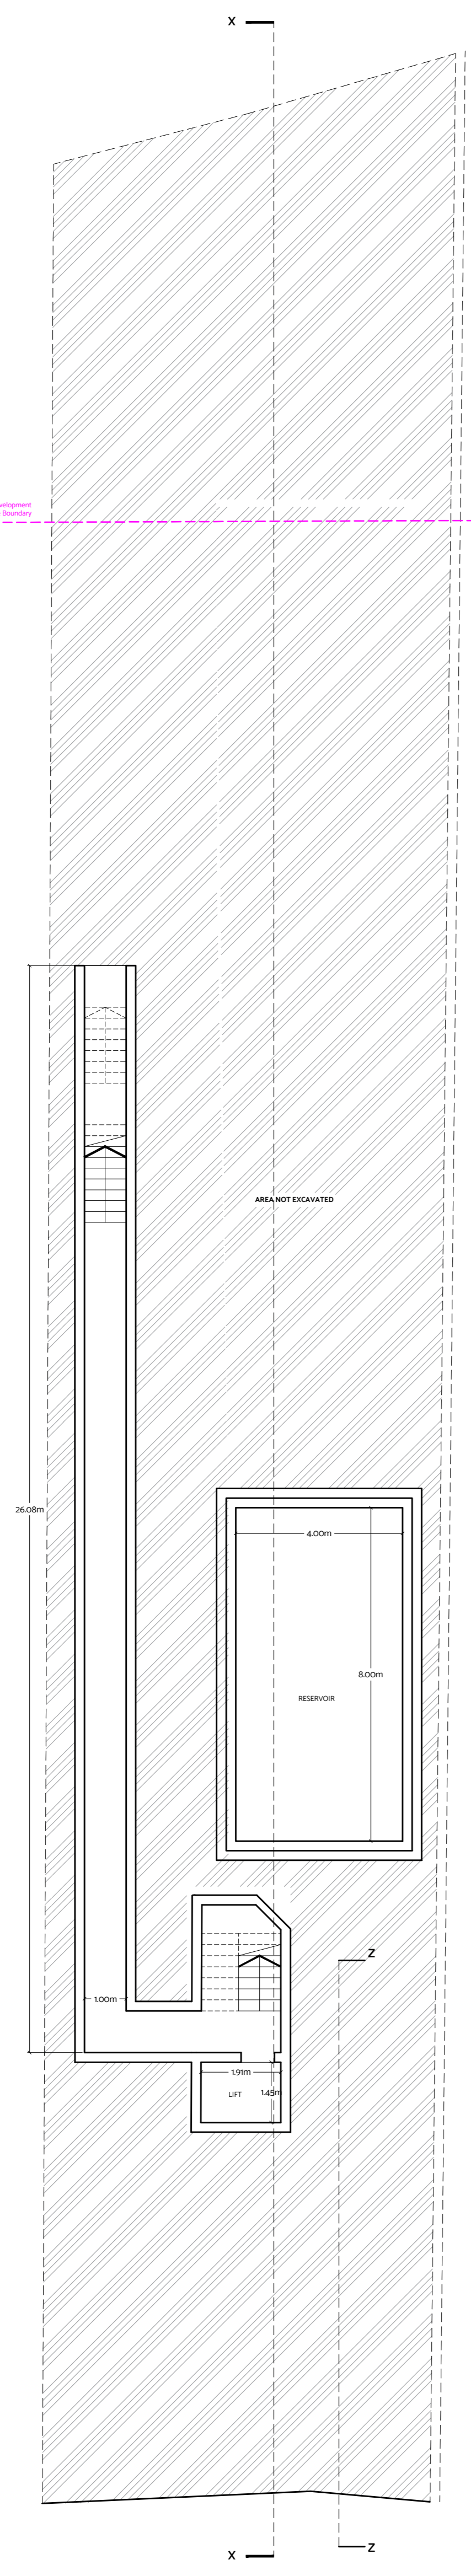


Proposed Basement Floor Level -2

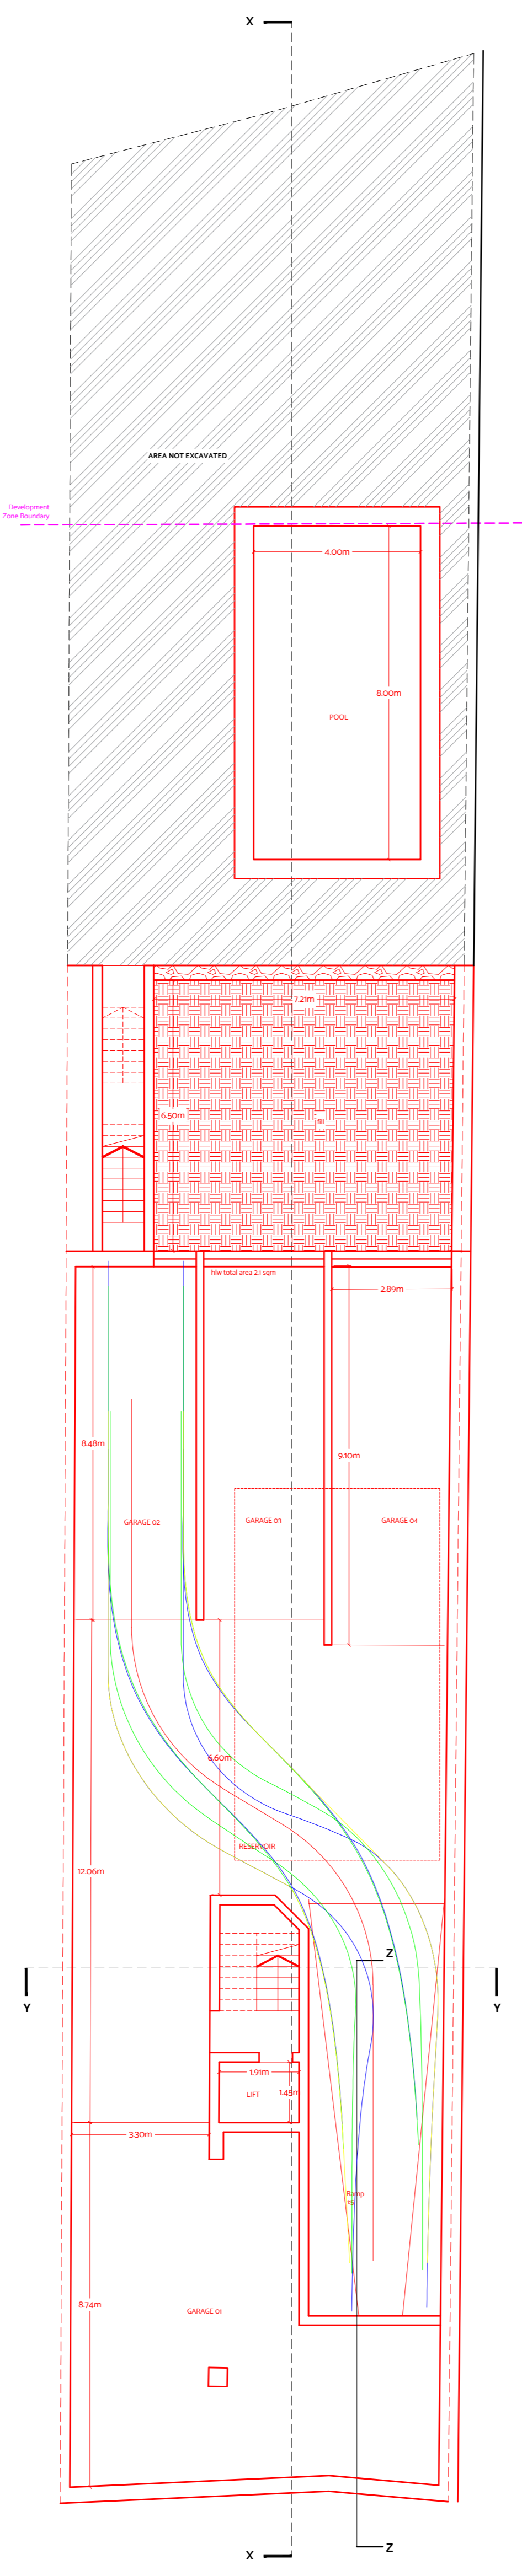


Proposed Basement Floor Level -1

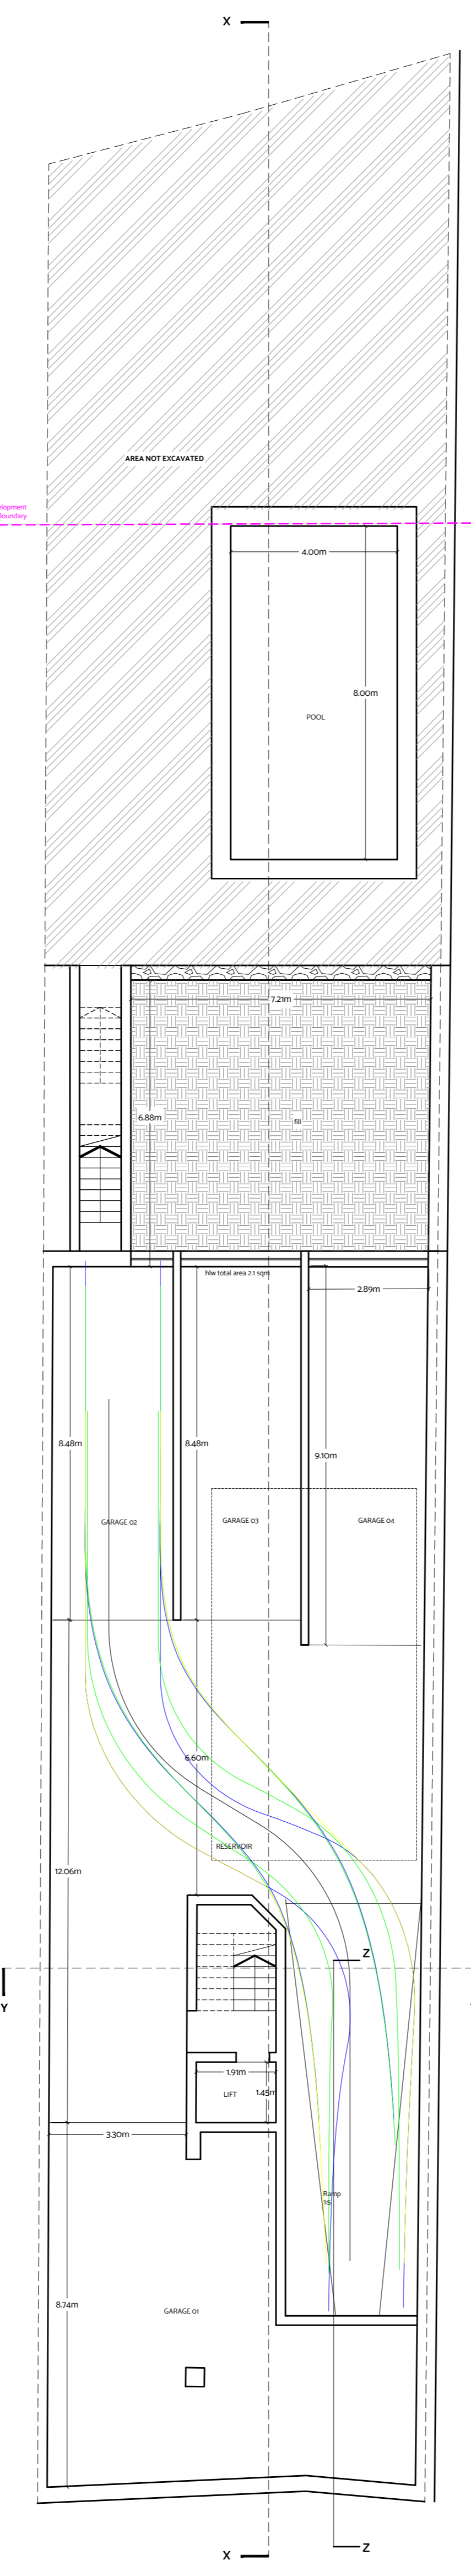


Proposed Basement Floor Level -1

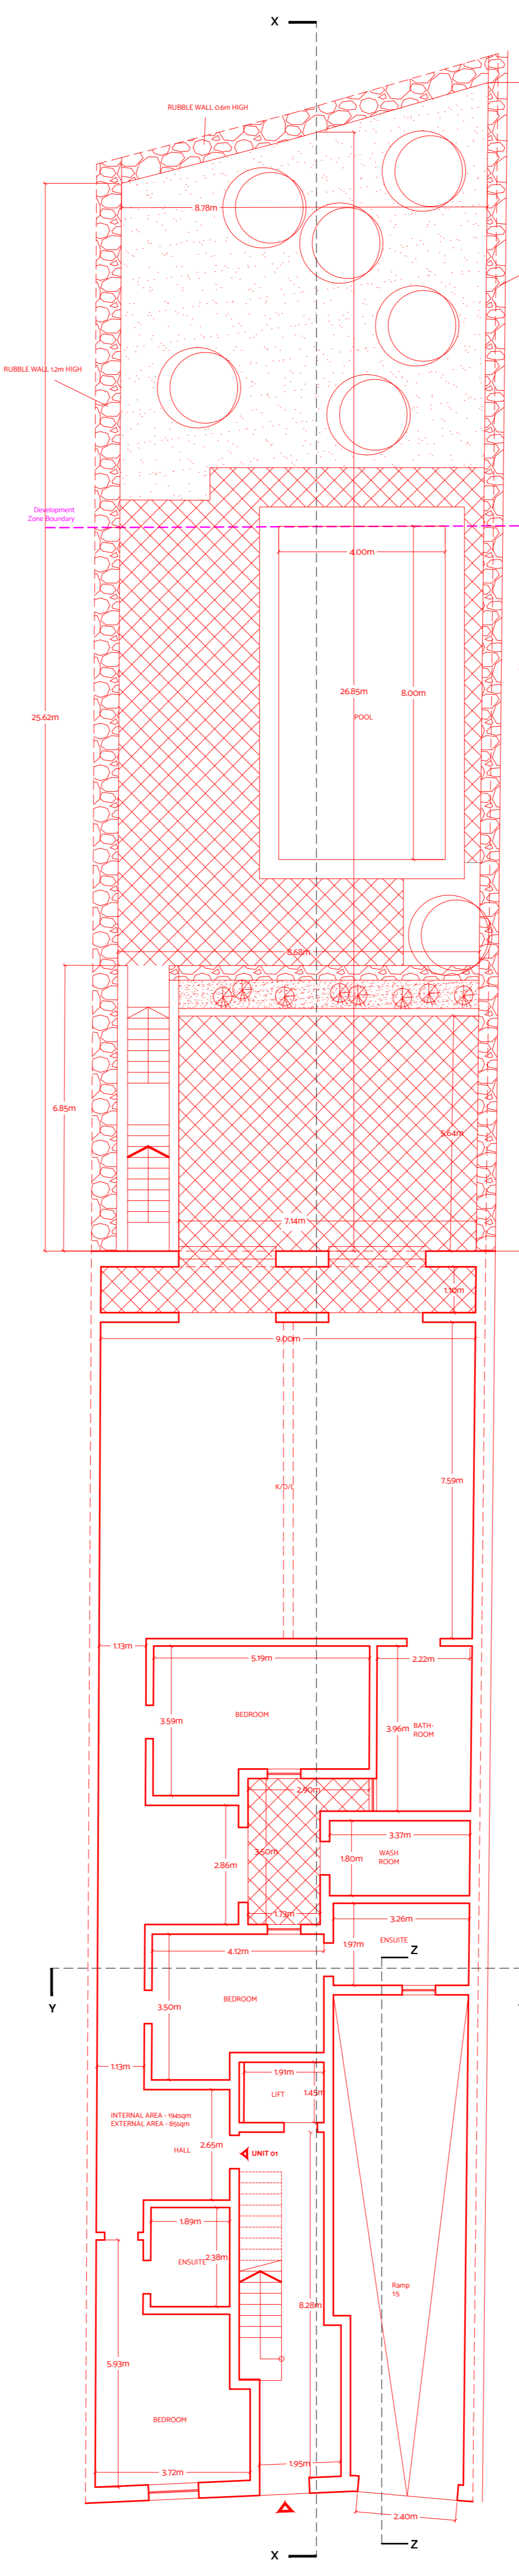


Proposed Ground Floor Level Plan

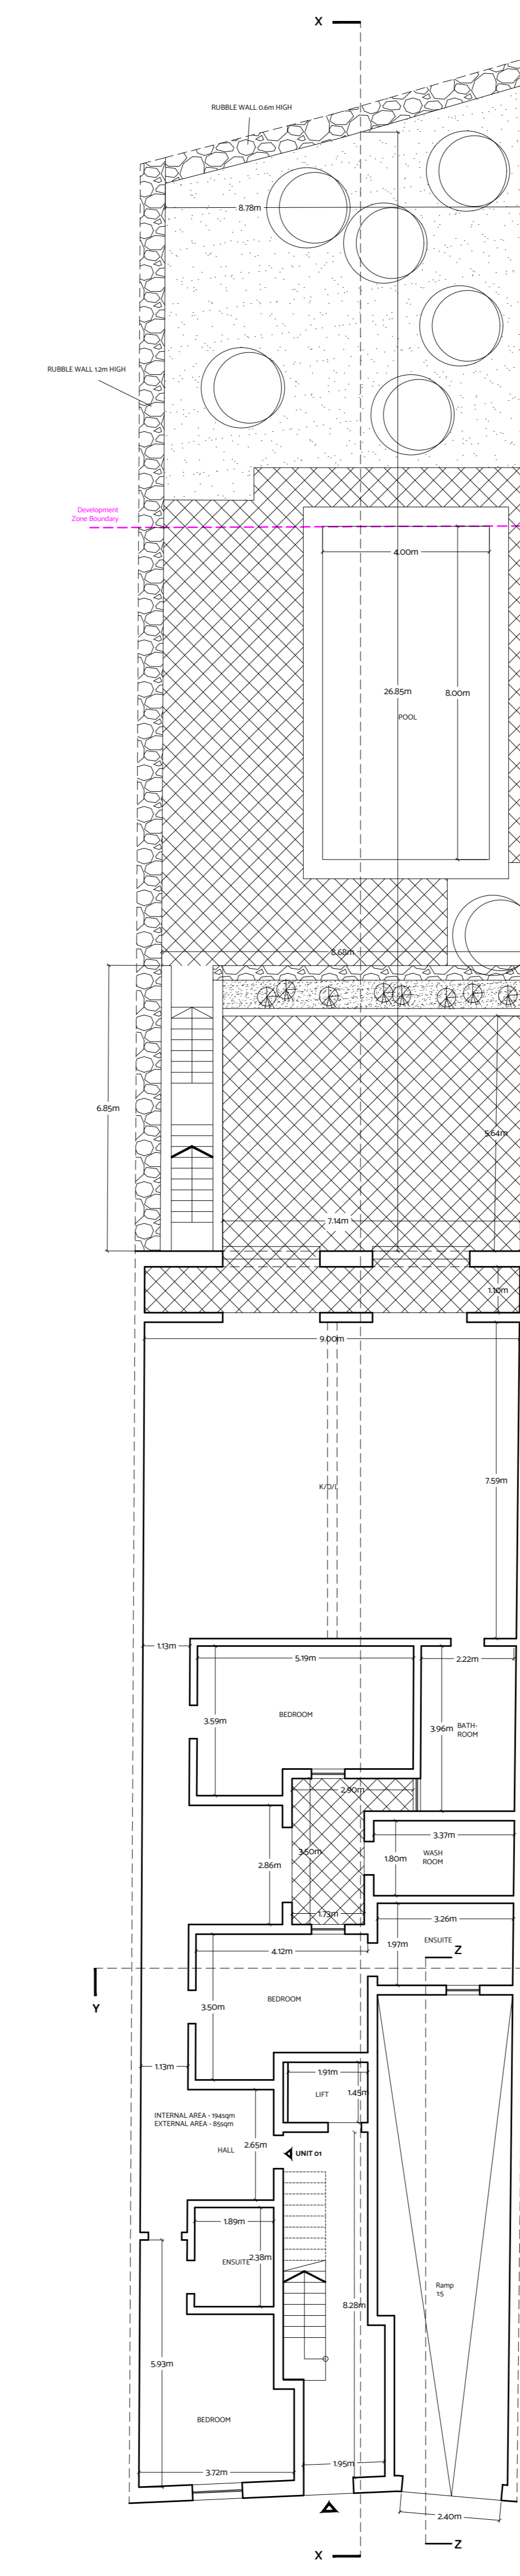

Proposed Ground Floor Level Plan

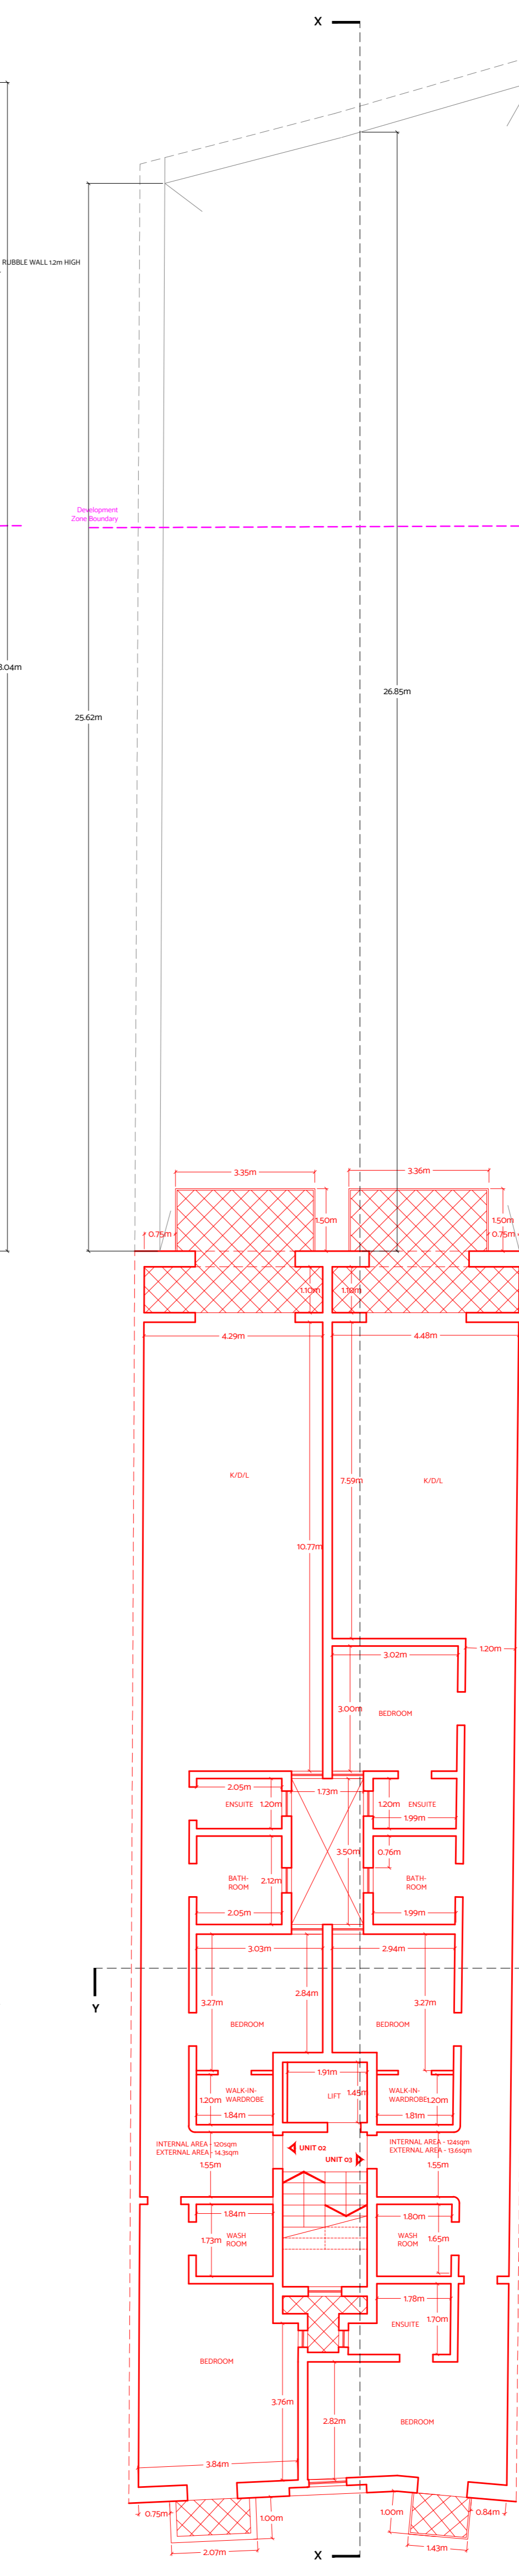

Proposed First Floor Level Plan

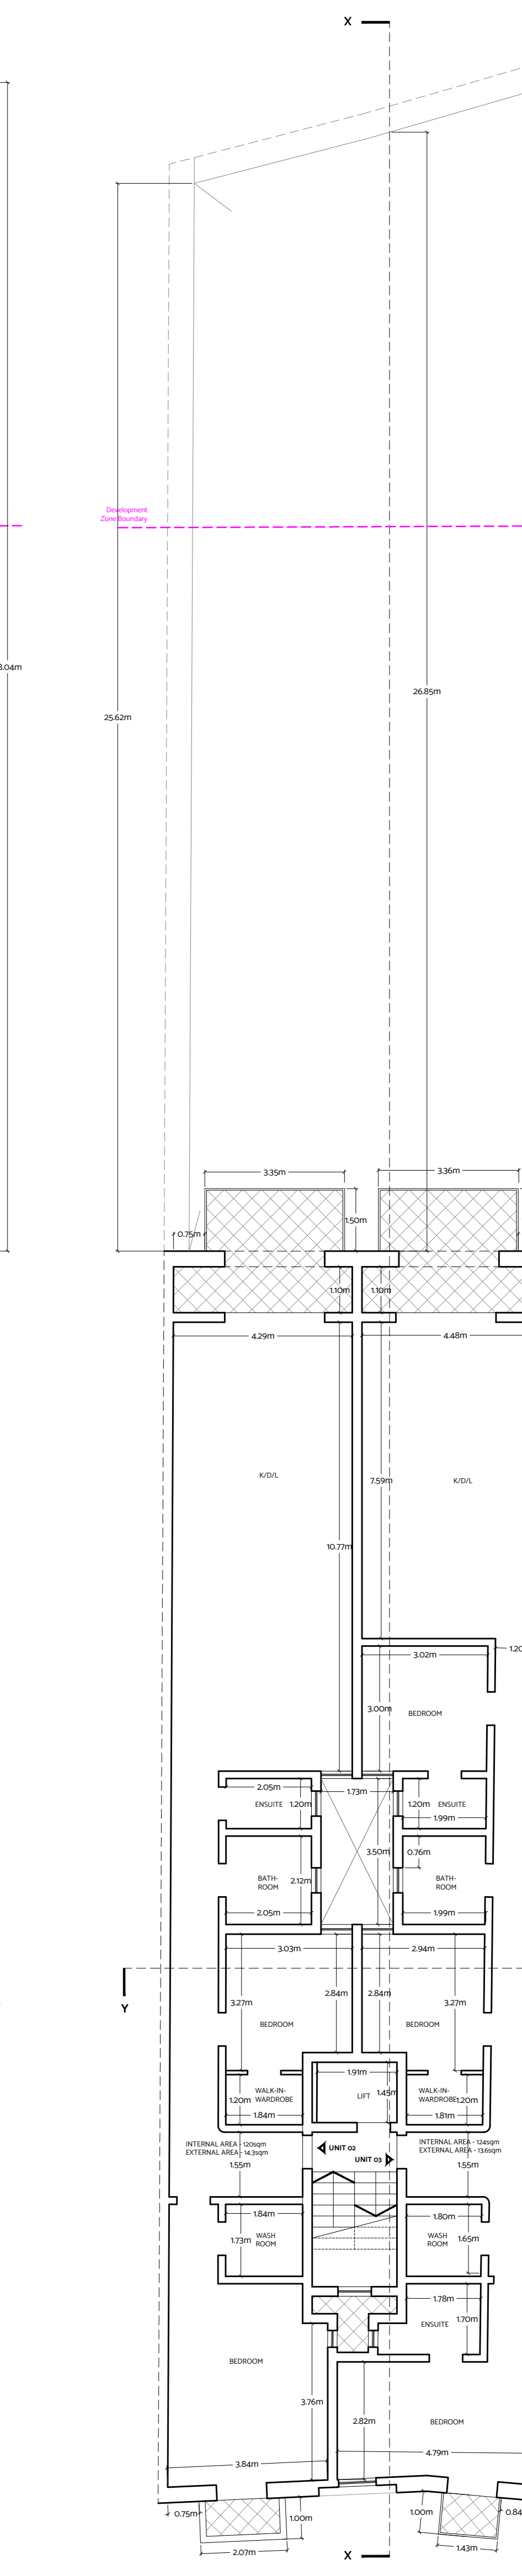

Proposed First Floor Level Plan