



This drawing has been created for James Borg, for the SITE AT MSIDA and is solely intended for use in this planning application. PARTS OR WHOLE should not be used by any other individual or for any other purpose.

Copyright 2025 CLAUDE MALLIA Architect,
© 2025 CLAUDE MALLIA Perit

Drawing Title:
PROPOSED ELEVATIONS

Drawn:	cm	Date:	2025.10.08
Scale:	1:100 on A2 1:50 on A0	File No.:	25-JP-015

Applicant:
JAMES BORG

Job: SITE AT
TRIQ IL-HRIEREB cw TRIQ TAL-QROQQ
MSIDA

Architect & Civil Engineer:




Perit CLAUDE MALLIA.
B.E.& A.(Hons.), A.& C.E., M.B.A.
11, Triq it-Tarzna, Rahal Gdid, PLA1121.
claudem@peritmallia.com
MOB.: 9942 6800

Drg. No. P013

UNIT AREA

- G01 19.40m² - Level B03 Lower
- G02 19.05m² - Level B03 Lower
- G03 20.20m² - Level B03 Lower
- G04 23.25m² - Level B03 Lower
- G05 20.50m² - Level B03 Lower
- G06 17.05m² - Level B03 Lower
- G07 17.65m² - Level B03 Lower

- G08 17.65m² - Level B03 Upper
- G09 17.65m² - Level B03 Upper

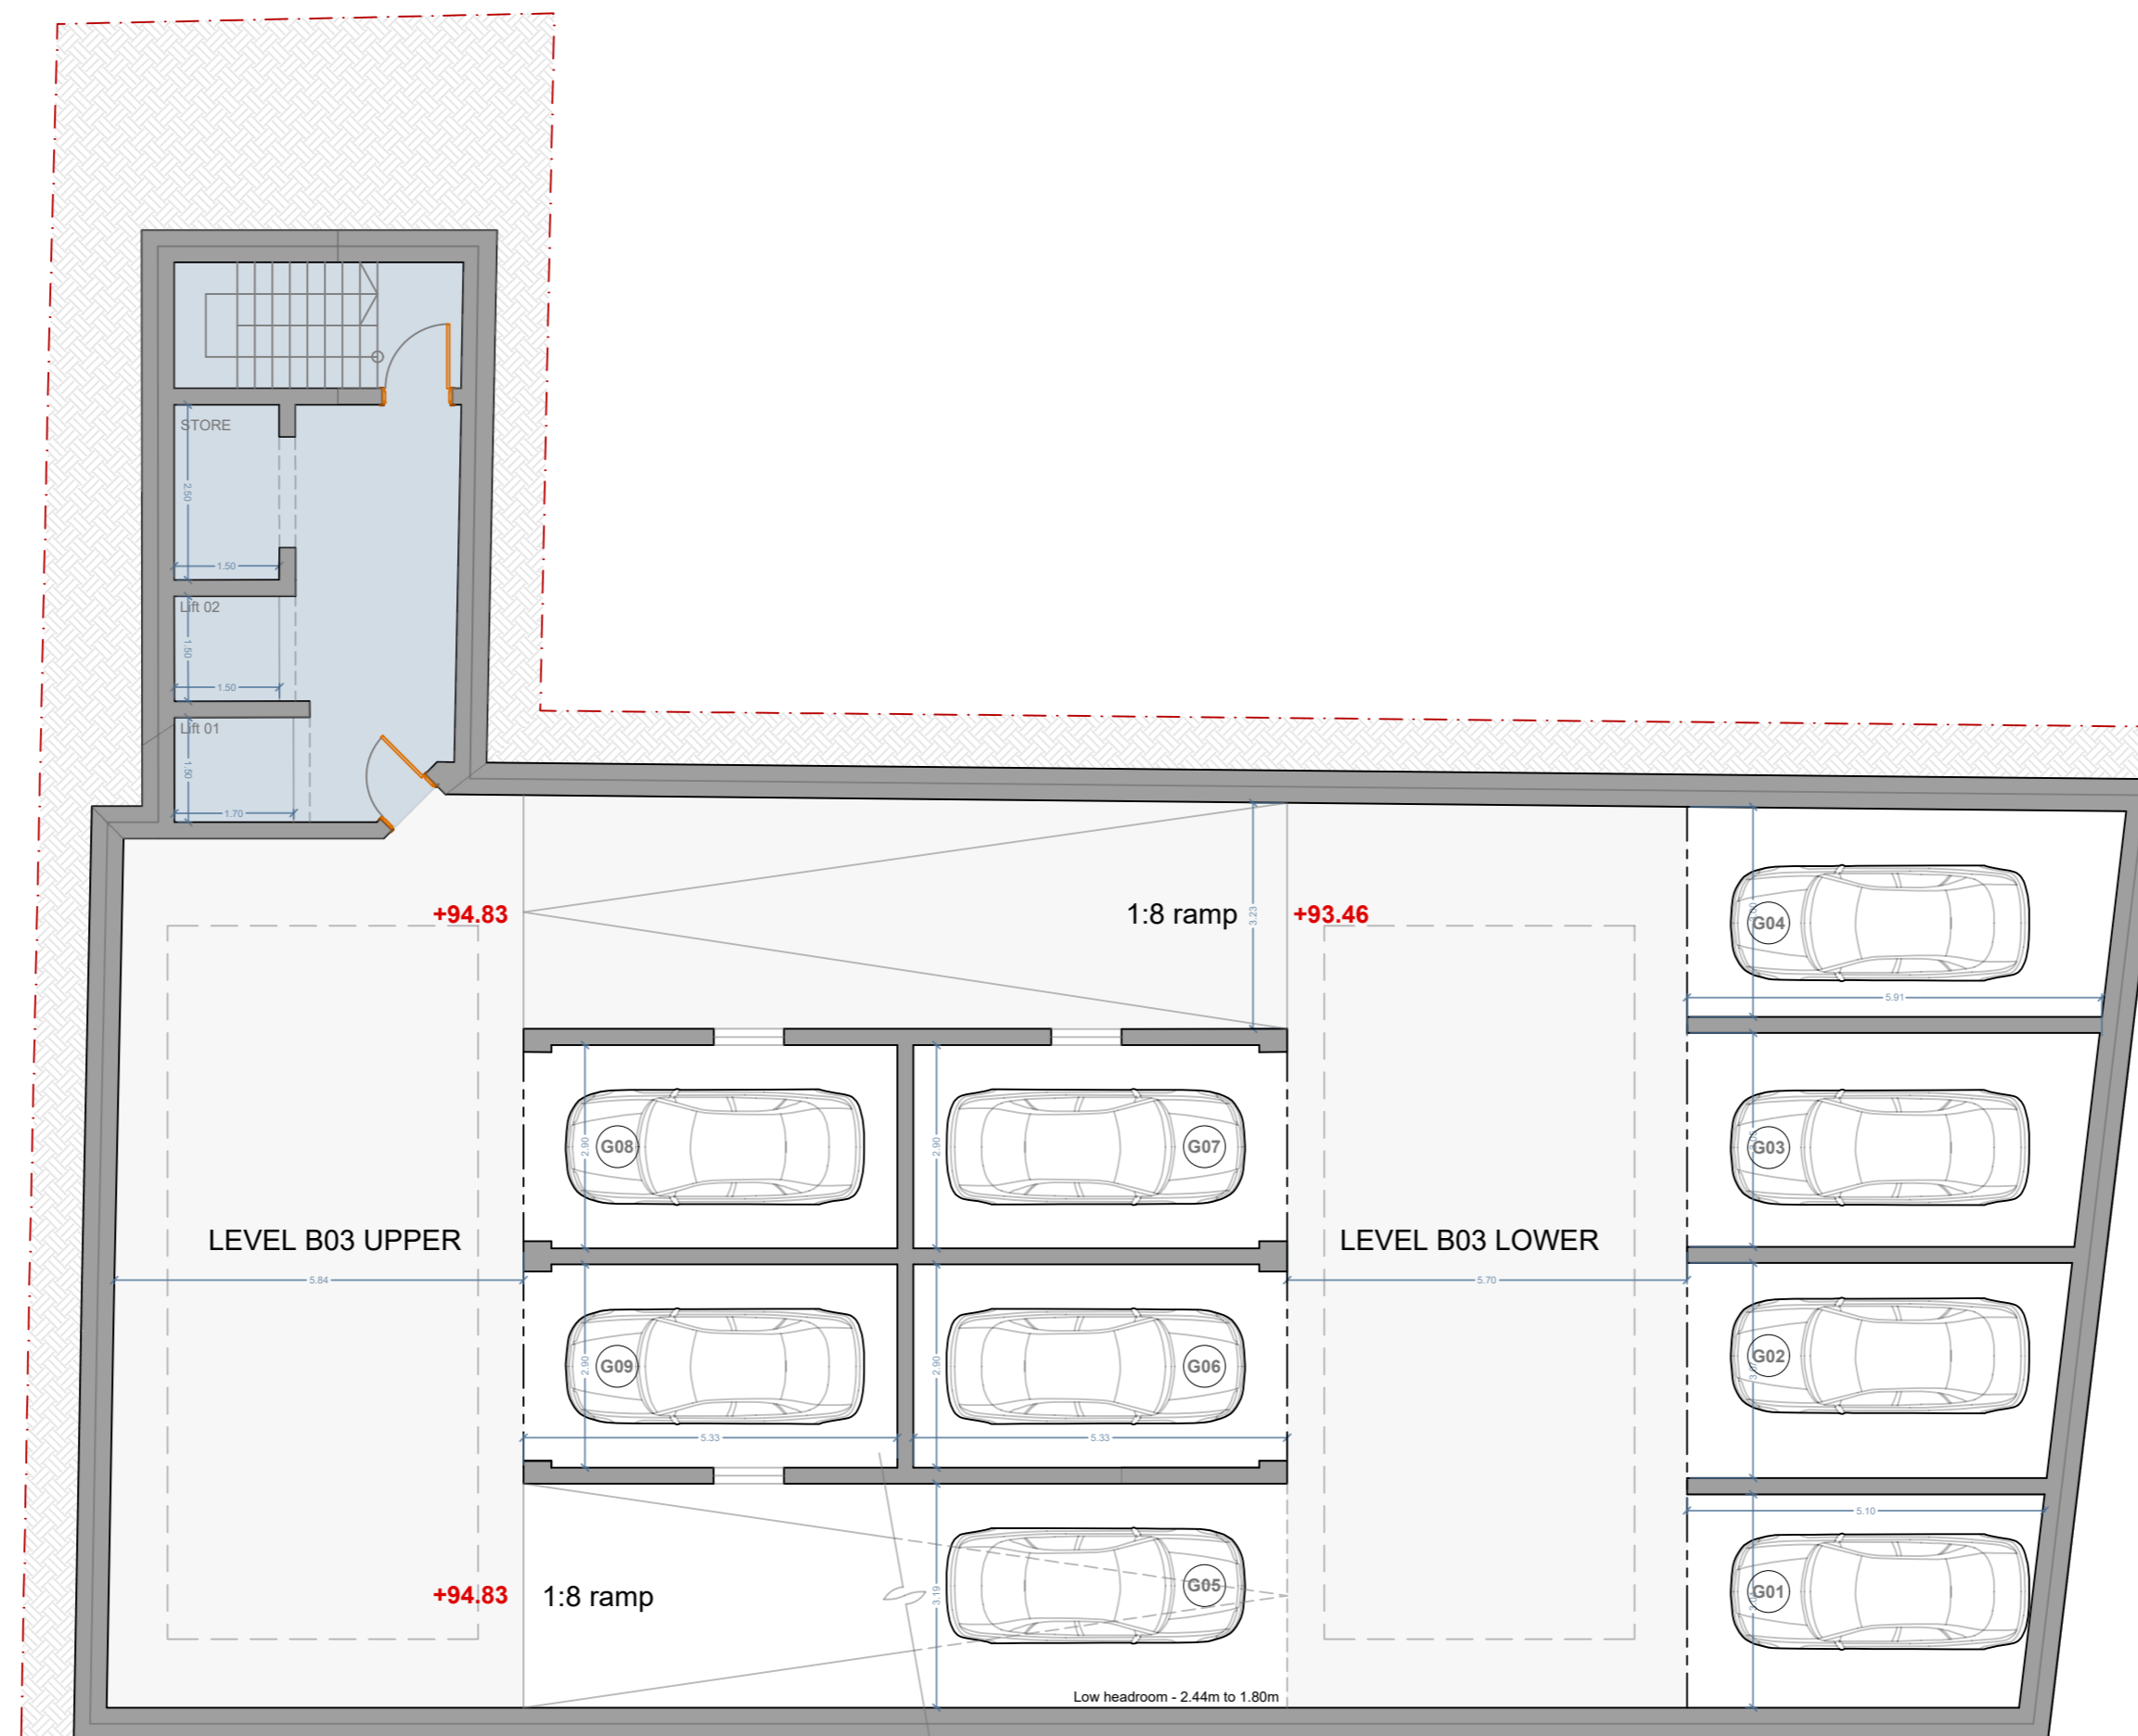

BASEMENT B3



This drawing has been created for James Borg, for the SITE AT MSIDA and is solely intended for use in this planning application. PARTS OR WHOLE should not be used by any other individual or for any other purpose.

Drawing Title:
PROPOSED LEVEL B3

Applicant:
JAMES BORG

<i>Drawn:</i> cm	<i>Date:</i> 2025.10.08
<i>Scale:</i> 1:100 on A2 1:50 on A0	<i>File No.:</i> 25-JP-015

Job:
SITE AT
TRIQ IL-HRIEREB cw TRIQ TAL-QROQQ
MSIDA


Architect & Civil Engineer:

Perit CLAUDE MALLIA.
B.E.& A.(Hons.), A.& C.E., M.B.A.
11, Triq it-Tarzna, Rahal Gdid, PLA1121.
claudio@peritmallia.com
MOB.: 9942 6800


UNIT AREA

- G10 19.40m² - Level B02 Lower
- G11 19.05m² - Level B02 Lower
- G12 20.20m² - Level B02 Lower
- G13 23.25m² - Level B02 Lower
- G14 17.65m² - Level B02 Lower
- G15 17.65m² - Level B02 Lower

- G16 17.65m² - Level B02 Upper
- G17 17.65m² - Level B02 Upper

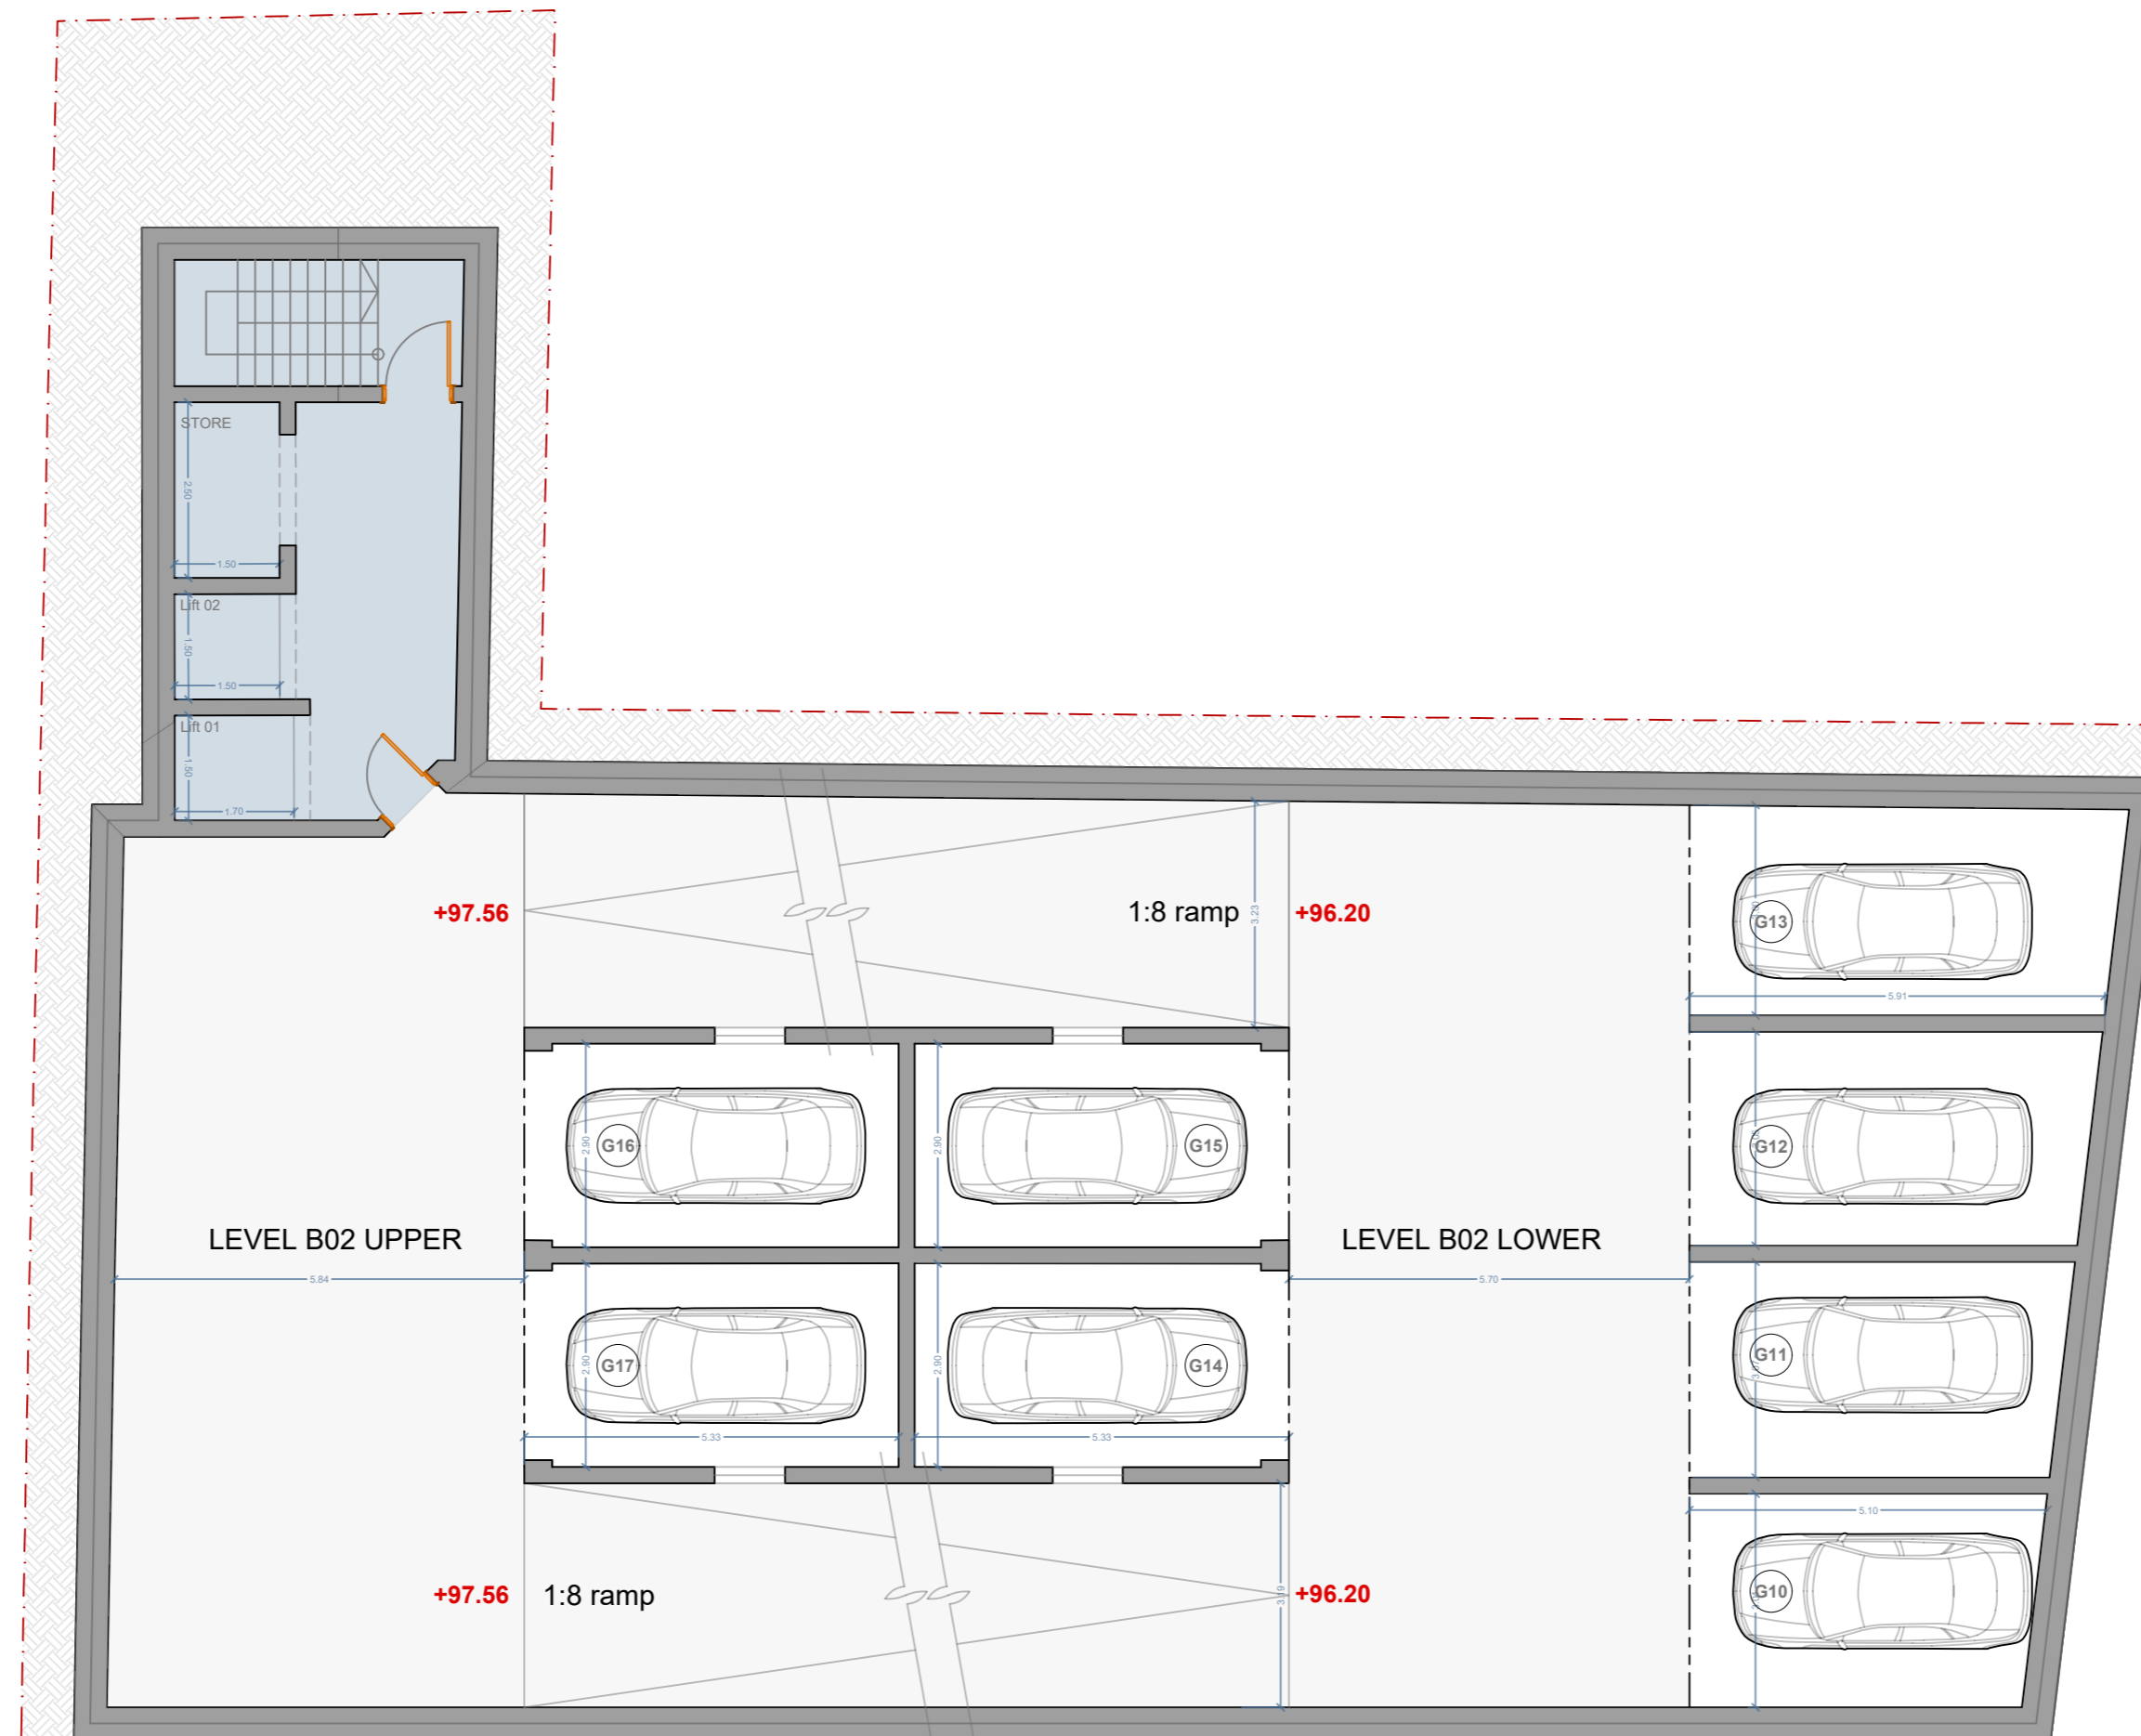

BASEMENT B2

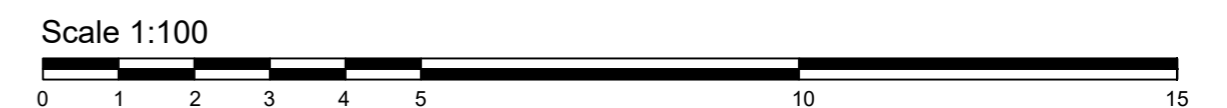

This drawing has been created for James Borg, for the SITE AT MSIDA and is solely intended for use in this planning application. PARTS OR WHOLE should not be used by any other individual or for any other purpose.

Drawing Title:
PROPOSED LEVEL B2

Applicant:
JAMES BORG

<i>Drawn:</i> cm	<i>Date:</i> 2025.10.08
<i>Scale:</i> 1:100 on A2 1:50 on A0	<i>File No.:</i> 25-JP-015

Job: SITE AT
TRIQ IL-HRIEREB cw TRIQ TAL-QROQQ
MSIDA

Architect & Civil Engineer:


Perit CLAUDE MALLIA.
B.E.& A.(Hons.), A.& C.E., M.B.A.
11, Triq it-Tarzna, Rahal Gdid, PLA1121.
claudef@peritmallia.com
MOB.: 9942 6800

Drg. No. P003

UNIT AREA

- G18 19.40m² - Level B01 Lower
- G19 19.05m² - Level B01 Lower
- G20 20.20m² - Level B01 Lower
- G21 23.25m² - Level B01 Lower
- G22 17.65m² - Level B01 Lower
- G23 17.65m² - Level B01 Lower


- G24 34.80m² - Level B01 Upper

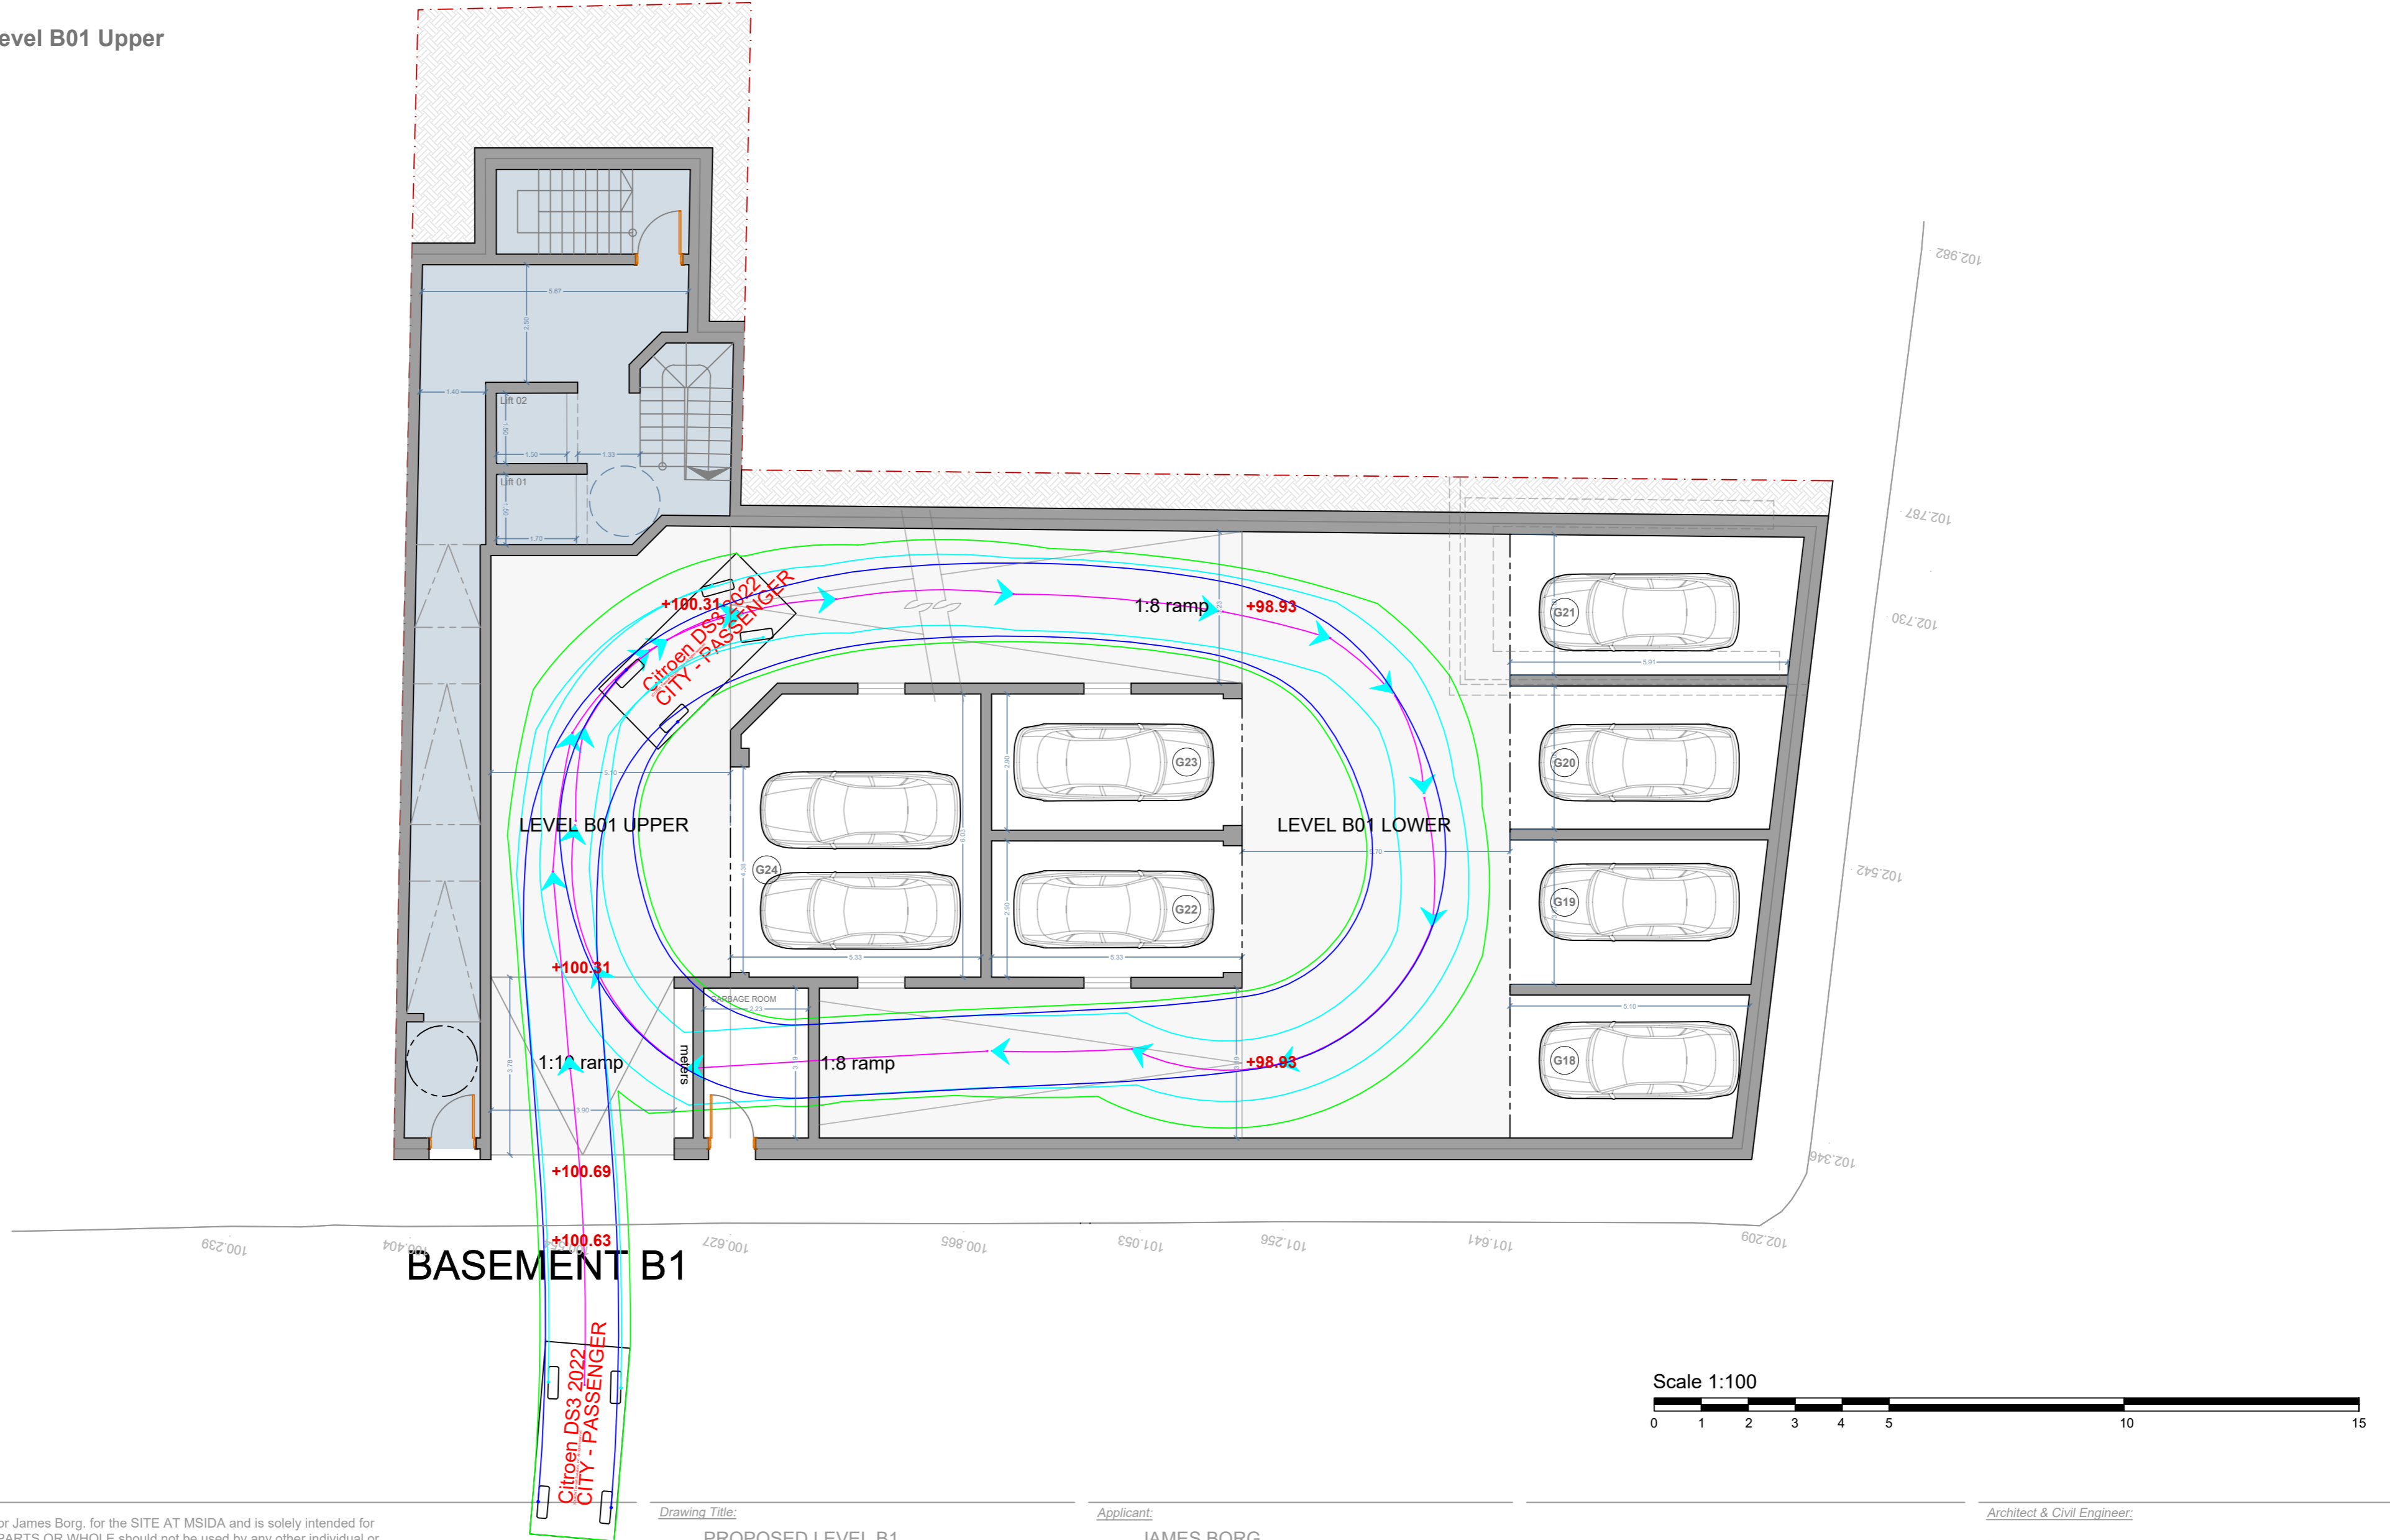

This drawing has been created for James Borg, for the SITE AT MSIDA and is solely intended for use in this planning application. PARTS OR WHOLE should not be used by any other individual or for any other purpose.

Drawing Title: PROPOSED LEVEL B1	
Drawn: cm	Date: 2025.10.08
Scale: 1:100 on A2 1:50 on A0	File No.: 25-JP-015

Applicant: JAMES BORG	
Job: SITE AT TRIQ IL-HRIEREB cw TRIQ TAL-QROQQ MSIDA	

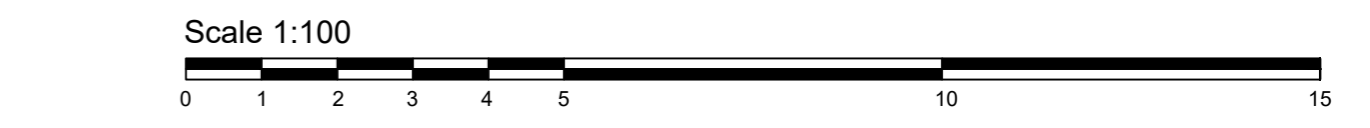


Architect & Civil Engineer:
Perit CLAUDE MALLIA.
B.E.& A.(Hons.), A.& C.E., M.B.A.
11, Triq it-Tarzna, Rahal Gdid, PLA1121.
claudef@peritmallia.com
MOB.: 9942 6800

Drg. No. P004

UNIT AREA INT AREA EXT TOTAL

001	79.40m ²	43.20m ²	122.60m ²
002	68.70m ²	1.20m ²	69.90m ²
003	52.10m ²	1.20m ²	53.30m ²
004	52.25m ²	1.20m ²	53.45m ²
005	58.80m ²	1.20m ²	60.00m ²
006	54.75m ²	1.00m ²	55.75m ²
007	14.00m ²	0.00m ²	14.00m ² (Shop)

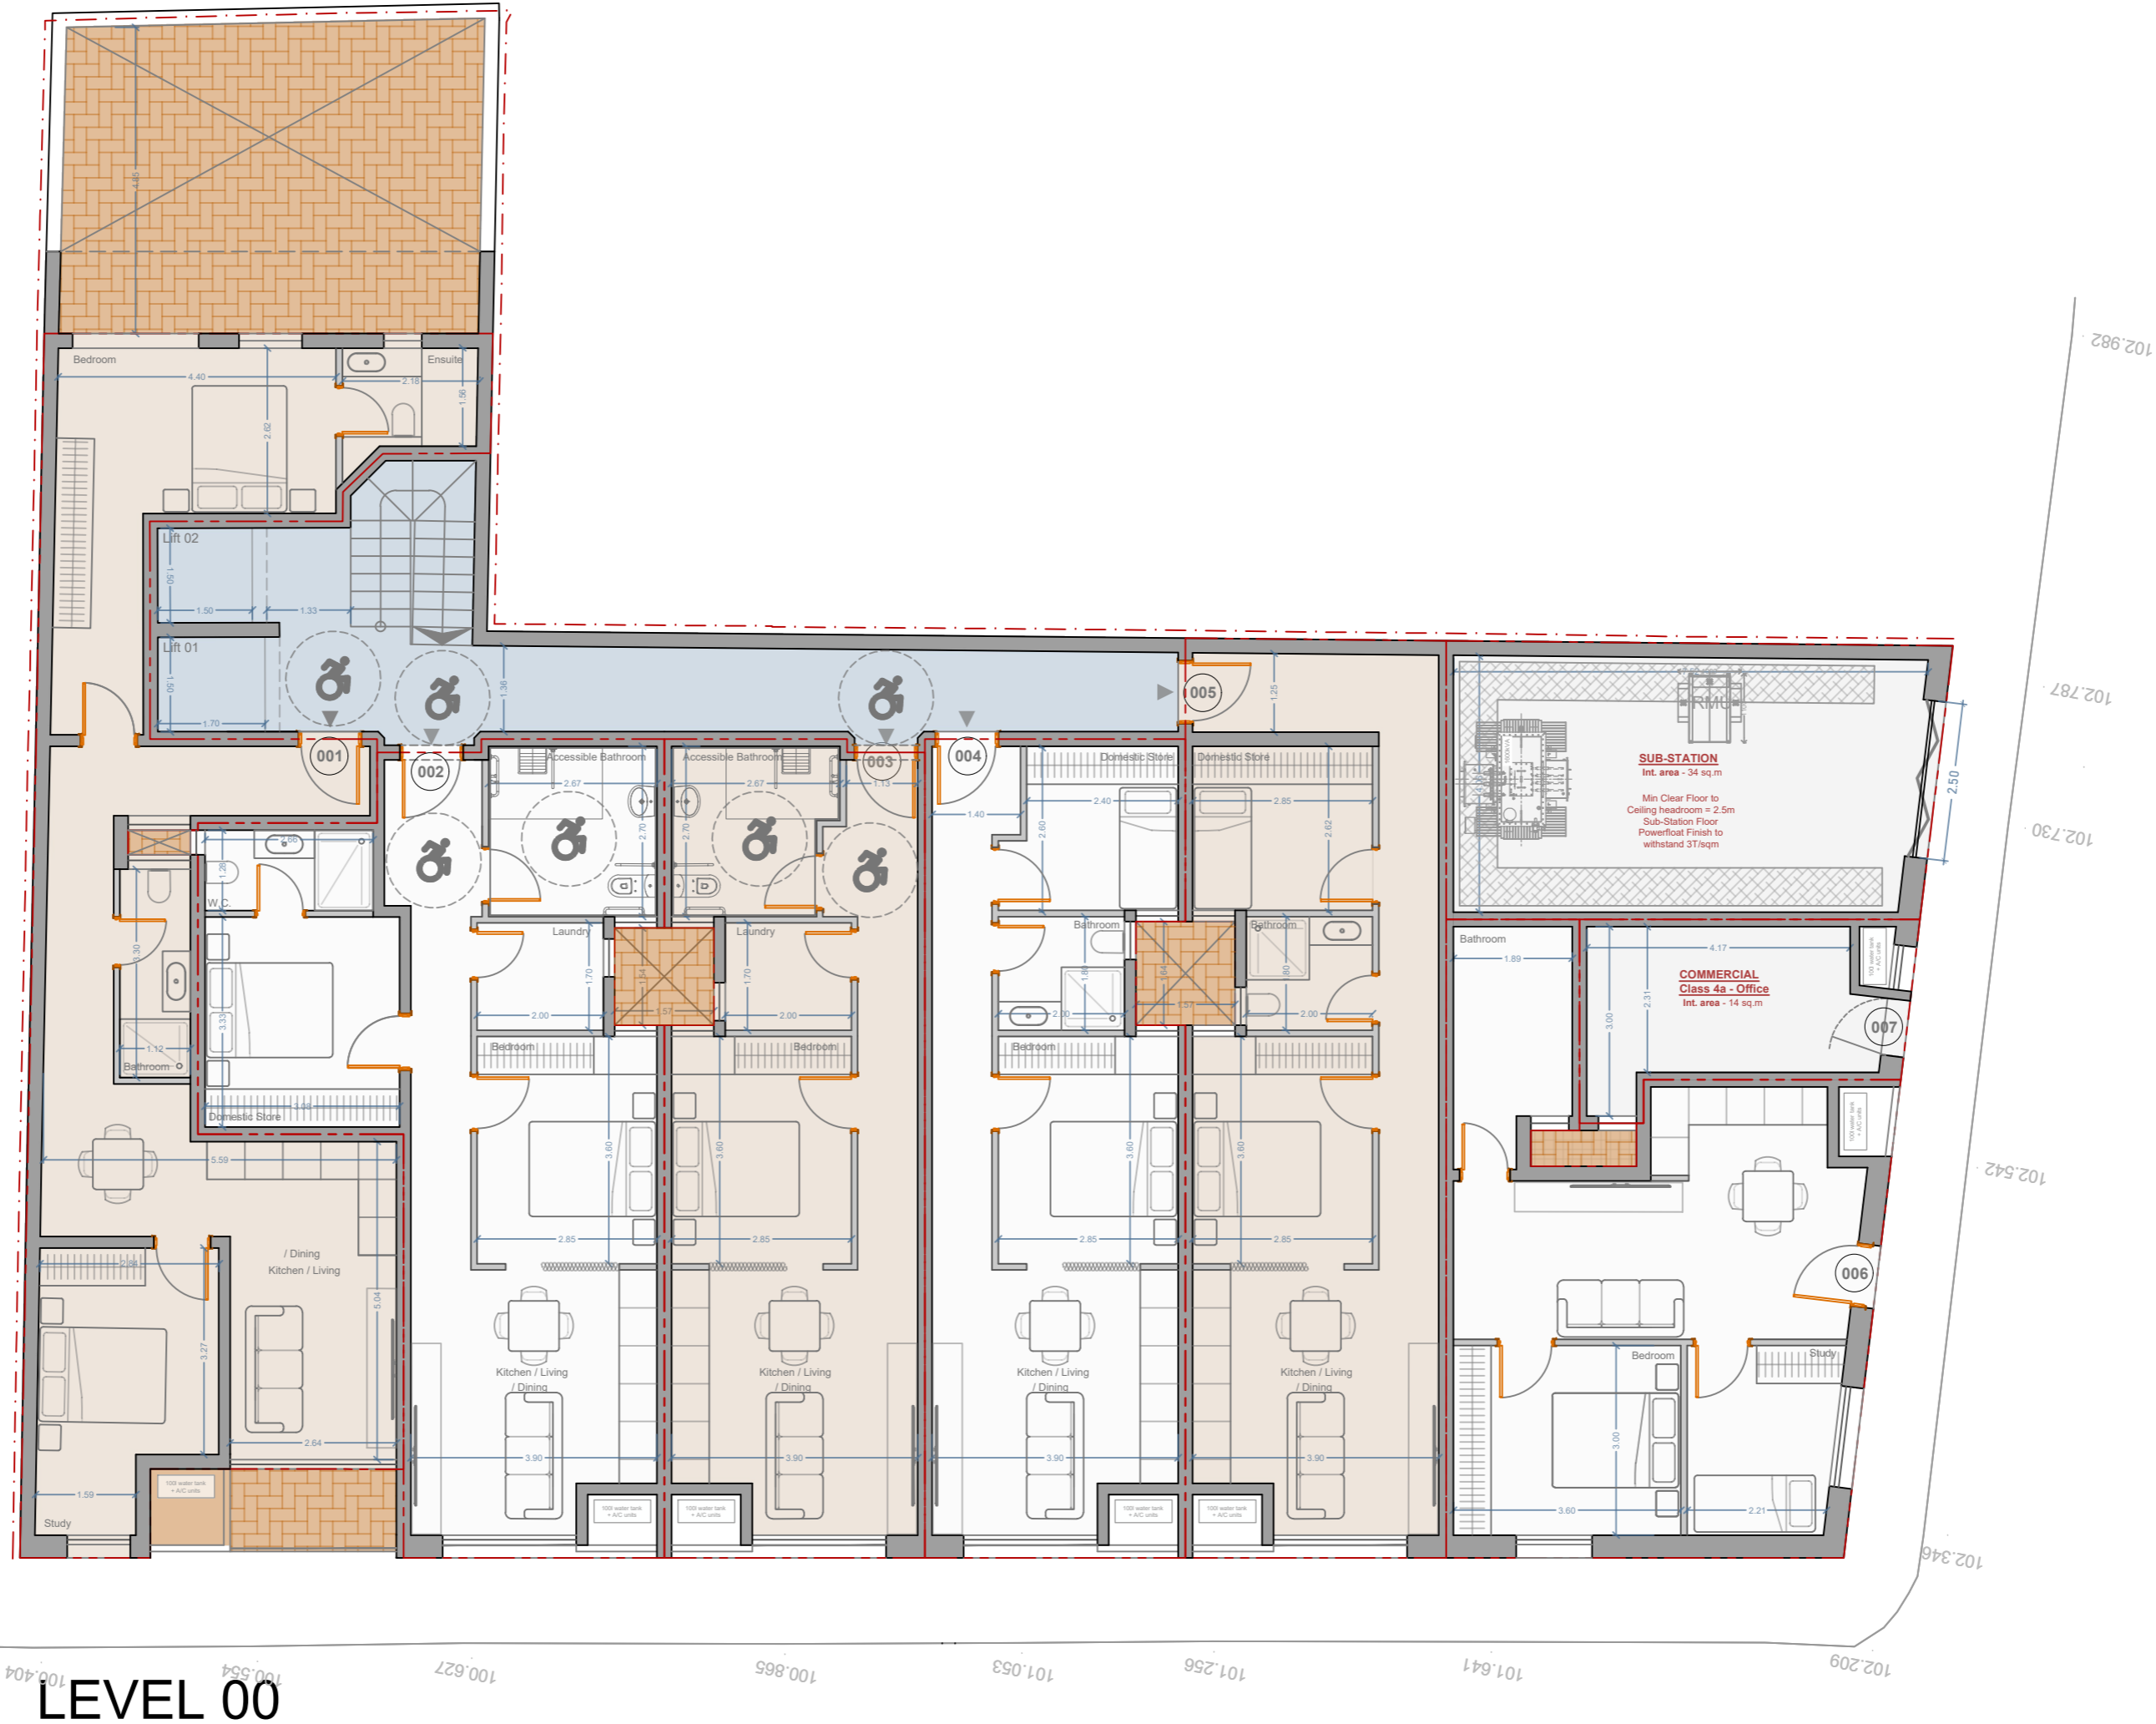

Scale 1:100



This drawing has been created for James Borg, for the SITE AT MSIDA and is solely intended for use in this planning application. PARTS OR WHOLE should not be used by any other individual or for any other purpose.

Drawing Title:
PROPOSED LEVEL 00

Applicant:
JAMES BORG

Architect & Civil Engineer:

Drawn:	cm	Date:	2025.10.08
Scale:	1:100 on A2 1:50 on A0	File No.:	25-JP-015

Job:
SITE AT
TRIQ IL-HRIEREB cw TRIQ TAL-QROQQ
MSIDA


Drg. No. P005



Perit CLAUDE MALLIA.
B.E.& A.(Hons.), A.& C.E., M.B.A.
11, Triq it-Tarzna, Rahal Gdid, PLA1121.
claudem@peritmallia.com
MOB.: 9942 6800

UNIT AREA INT AREA EXT TOTAL

101	50.65m ²	9.25m ²	59.90m ²
102	50.40m ²	4.30m ²	54.70m ²
103	52.10m ²	4.10m ²	56.20m ² ♂
104	52.10m ²	4.10m ²	56.20m ² ♂
105	52.25m ²	4.10m ²	56.35m ²
106	52.25m ²	4.10m ²	56.35m ²
107	49.95m ²	5.40m ²	55.35m ²
108	50.10m ²	5.70m ²	55.80m ²

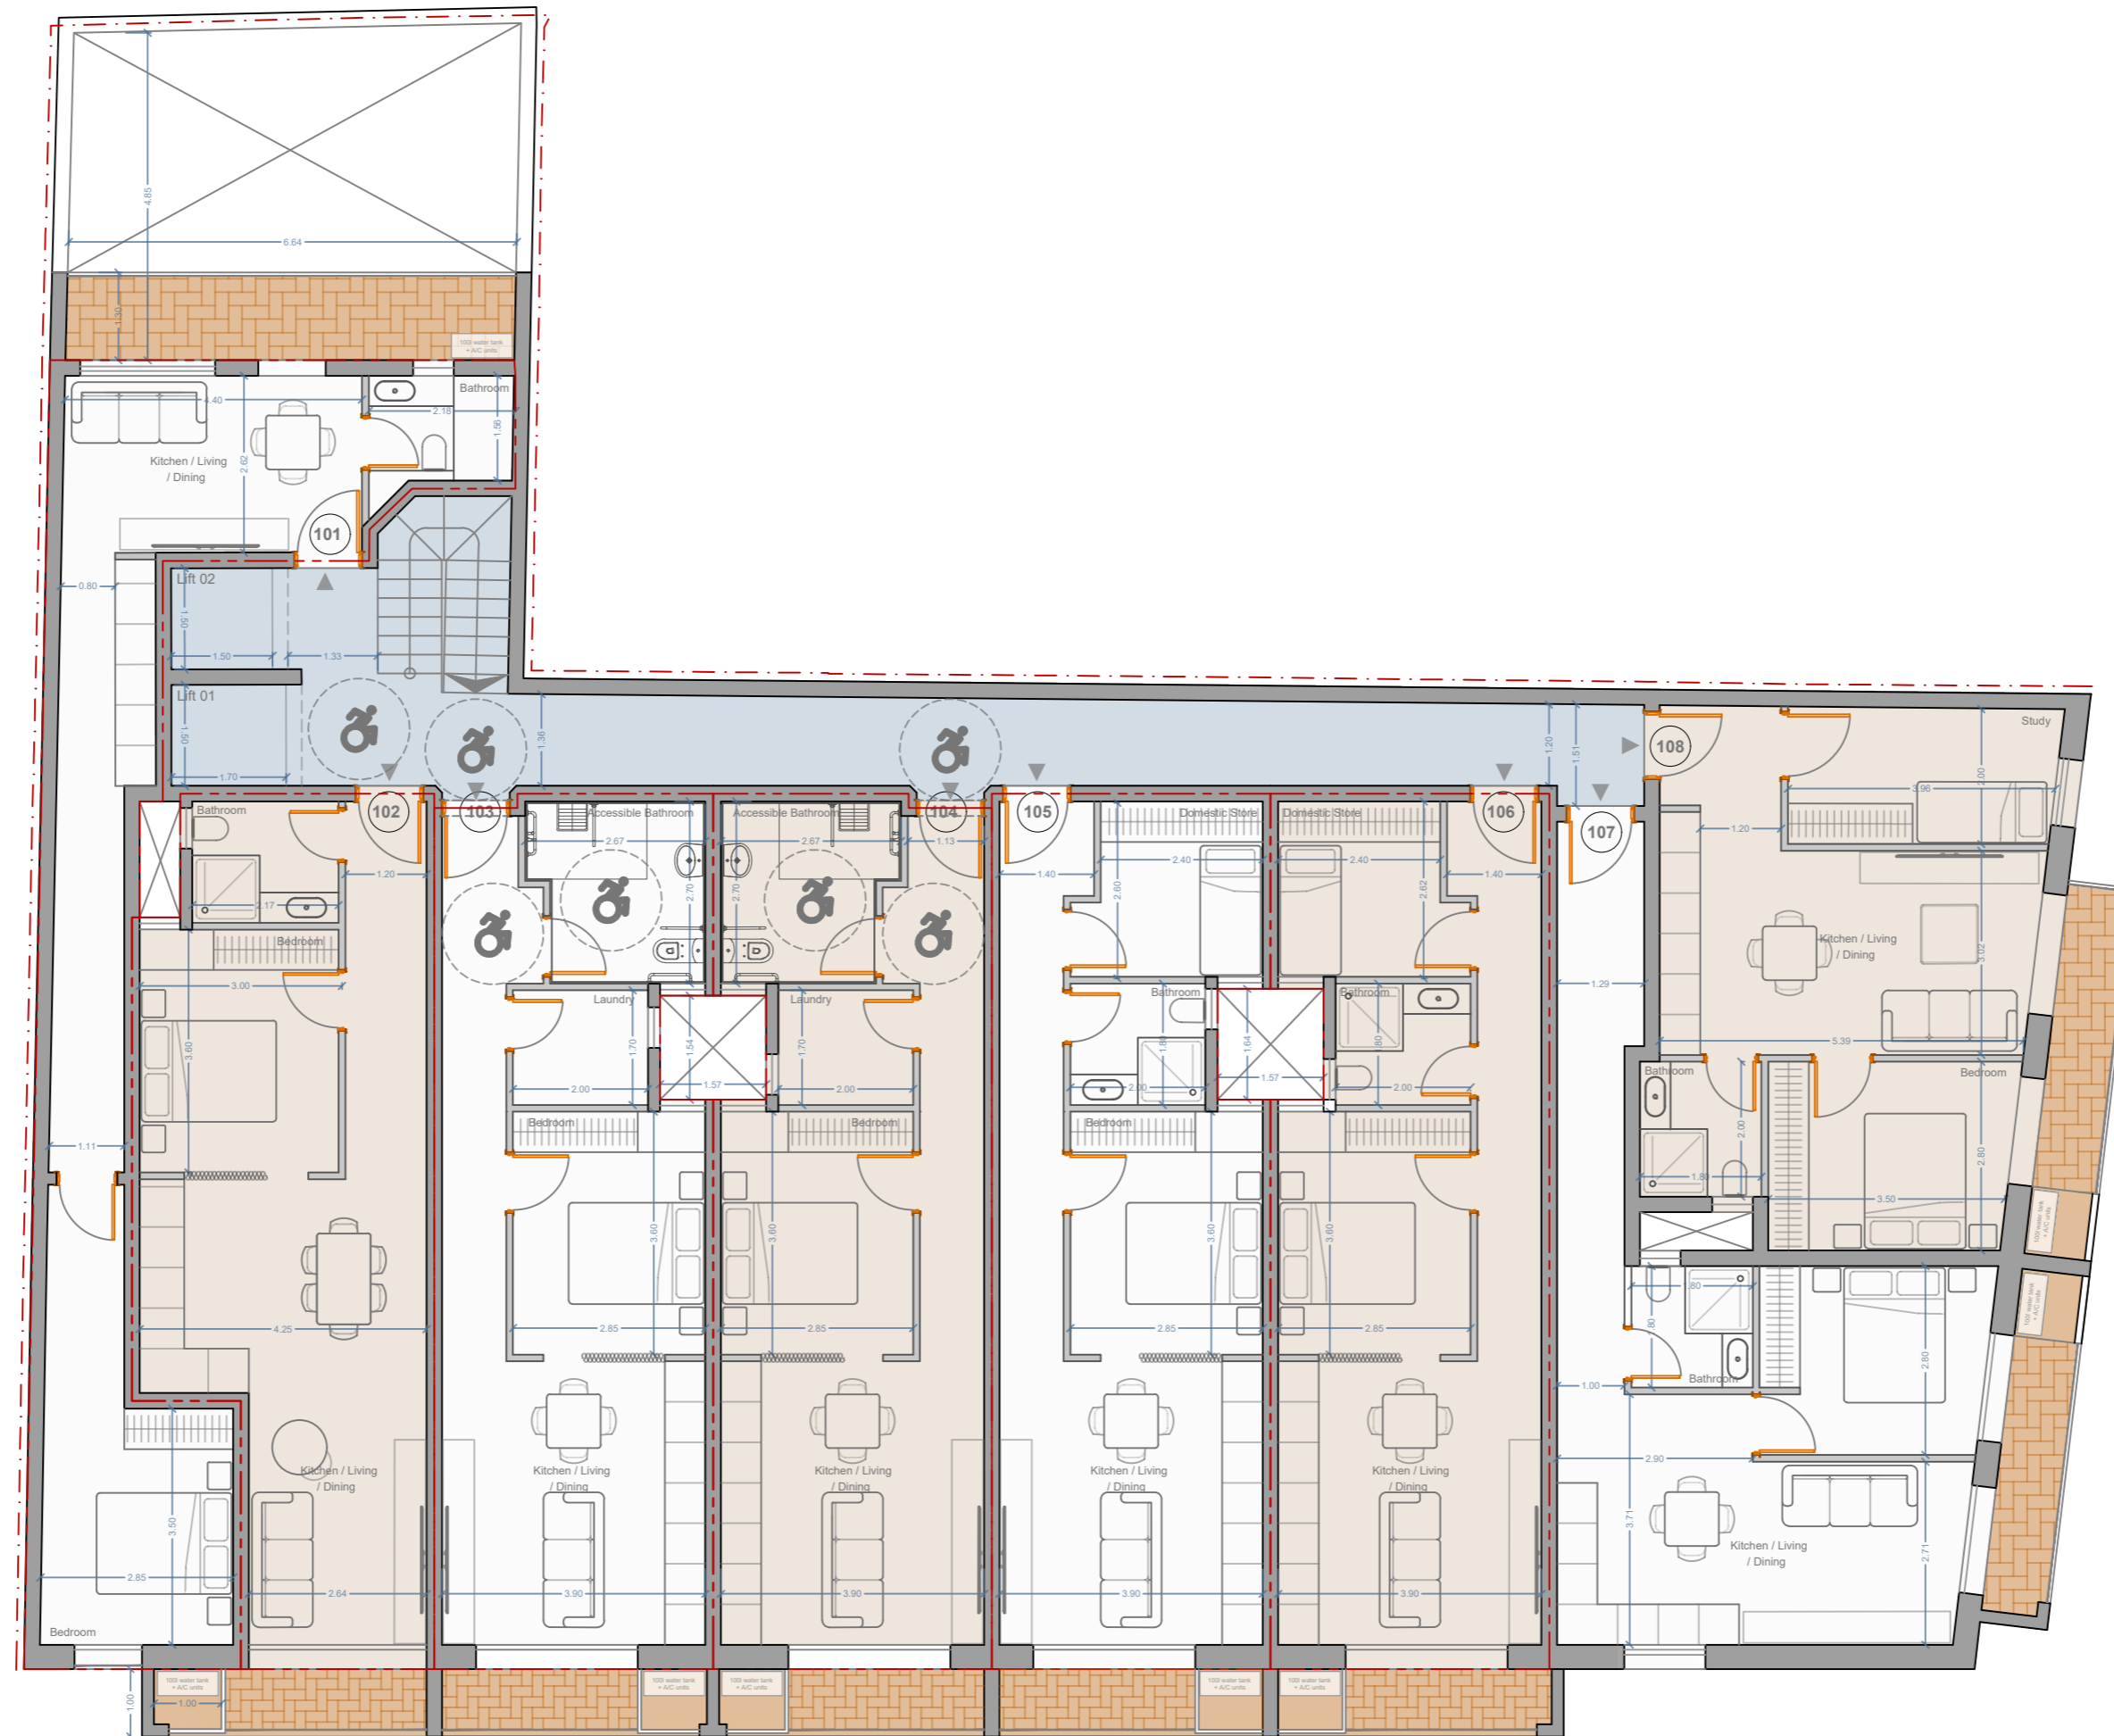

LEVEL 01

Scale 1:100



This drawing has been created for James Borg, for the SITE AT MSIDA and is solely intended for use in this planning application. PARTS OR WHOLE should not be used by any other individual or for any other purpose.

Drawing Title:
PROPOSED LEVEL 01

Applicant:
JAMES BORG

Drawn:	cm	Date:	2025.10.08
Scale:	1:100 on A2 1:50 on A0	File No.:	25-JP-015

Job:
SITE AT
TRIQUIL-HRIEREB cw TRIQUIL-QROQQ
MSIDA

Drg. No. P006

Architect & Civil Engineer:



Perit CLAUDE MALLIA.
B.E.& A.(Hons.), A.& C.E., M.B.A.
11, Triq it-Tarzna, Rahal Gdid, PLA1121.
claudem@peritmallia.com
MOB.: 9942 6800

UNIT AREA INT AREA EXT TOTAL

201	50.65m ²	9.25m ²	59.90m ²
202	50.40m ²	4.30m ²	54.70m ²
203	52.10m ²	4.10m ²	56.20m ² ♂
204	52.10m ²	4.10m ²	56.20m ² ♂
205	52.25m ²	4.10m ²	56.35m ²
206	52.25m ²	4.10m ²	56.35m ²
207	49.95m ²	5.40m ²	55.35m ²
208	50.10m ²	5.70m ²	55.80m ²



LEVEL 02

Scale 1:100



This drawing has been created for James Borg, for the SITE AT MSIDA and is solely intended for use in this planning application. PARTS OR WHOLE should not be used by any other individual or for any other purpose.

Drawing Title:
PROPOSED LEVEL 02

Applicant:
JAMES BORG

Drawn:	cm	Date:	2025.10.08
Scale:	1:100 on A2 1:50 on A0	File No.:	25-JP-015

Job:
SITE AT
TRIQ IL-HRIEREB cw TRIQ TAL-QROQQ
MSIDA

Drg. No. P007

Architect & Civil Engineer:



Perit CLAUDE MALLIA.
B.E.& A.(Hons.), A.& C.E., M.B.A.
11, Triq it-Tarzna, Rahal Gdid, PLA1121.
claudem@peritmallia.com
MOB.: 9942 6800

UNIT AREA INT AREA EXT TOTAL

301	50.65m ²	9.25m ²	59.90m ²
302	50.40m ²	4.30m ²	54.70m ²
303	52.10m ²	4.10m ²	56.20m ² ♂
304	52.10m ²	4.10m ²	56.20m ² ♂
305	52.25m ²	4.10m ²	56.35m ²
306	52.25m ²	4.10m ²	56.35m ²
307	49.95m ²	5.40m ²	55.35m ²
308	50.10m ²	5.70m ²	55.80m ²



LEVEL 03

Scale 1:100



This drawing has been created for James Borg, for the SITE AT MSIDA and is solely intended for use in this planning application. PARTS OR WHOLE should not be used by any other individual or for any other purpose.

Drawing Title:
PROPOSED LEVEL 03

Applicant:
JAMES BORG

Drawn:	cm	Date:	2025.10.08
Scale:	1:100 on A2 1:50 on A0	File No.:	25-JP-015

Job:
SITE AT
TRIQ IL-HRIEREB cw TRIQ TAL-QROQQ
MSIDA

Drg. No. P008

Architect & Civil Engineer:



Perit CLAUDE MALLIA.
B.E.& A.(Hons.), A.& C.E., M.B.A.
11, Triq it-Tarzna, Rahal Gdid, PLA1121.
claudem@peritmallia.com
MOB.: 9942 6800

UNIT AREA INT AREA EXT TOTAL

401	50.65m ²	9.25m ²	59.90m ²
402	50.40m ²	4.30m ²	54.70m ²
403	52.10m ²	4.10m ²	56.20m ² ♂
404	52.10m ²	4.10m ²	56.20m ² ♂
405	52.25m ²	4.10m ²	56.35m ²
406	52.25m ²	4.10m ²	56.35m ²
407	49.95m ²	5.40m ²	55.35m ²
408	50.10m ²	5.70m ²	55.80m ²



LEVEL 04

Scale 1:100



This drawing has been created for James Borg, for the SITE AT MSIDA and is solely intended for use in this planning application. PARTS OR WHOLE should not be used by any other individual or for any other purpose.

Drawing Title:
PROPOSED LEVEL 04

Applicant:
JAMES BORG

Drawn:	cm	Date:	2025.10.08
Scale:	1:100 on A2 1:50 on A0	File No.:	25-JP-015

Job:
SITE AT
TRIQUIL-HRIEREB cw TRIQUIL-QROQQ
MSIDA

Drg. No. P009


Architect & Civil Engineer:



Perit CLAUDE MALLIA.
B.E.& A.(Hons.), A.& C.E., M.B.A.
11, Triquil-Tarzna, Rahal Gdid, PLA1121.
claudem@peritmallia.com
MOB.: 9942 6800

UNIT AREA INT AREA EXT TOTAL

501	50.65m ²	9.25m ²	59.90m ²
502	50.40m ²	4.30m ²	54.70m ²
503	52.10m ²	4.10m ²	56.20m ² ♂
504	52.10m ²	4.10m ²	56.20m ² ♂
505	52.25m ²	4.10m ²	56.35m ²
506	52.25m ²	4.10m ²	56.35m ²
507	49.95m ²	5.40m ²	55.35m ²
508	50.10m ²	5.70m ²	55.80m ²

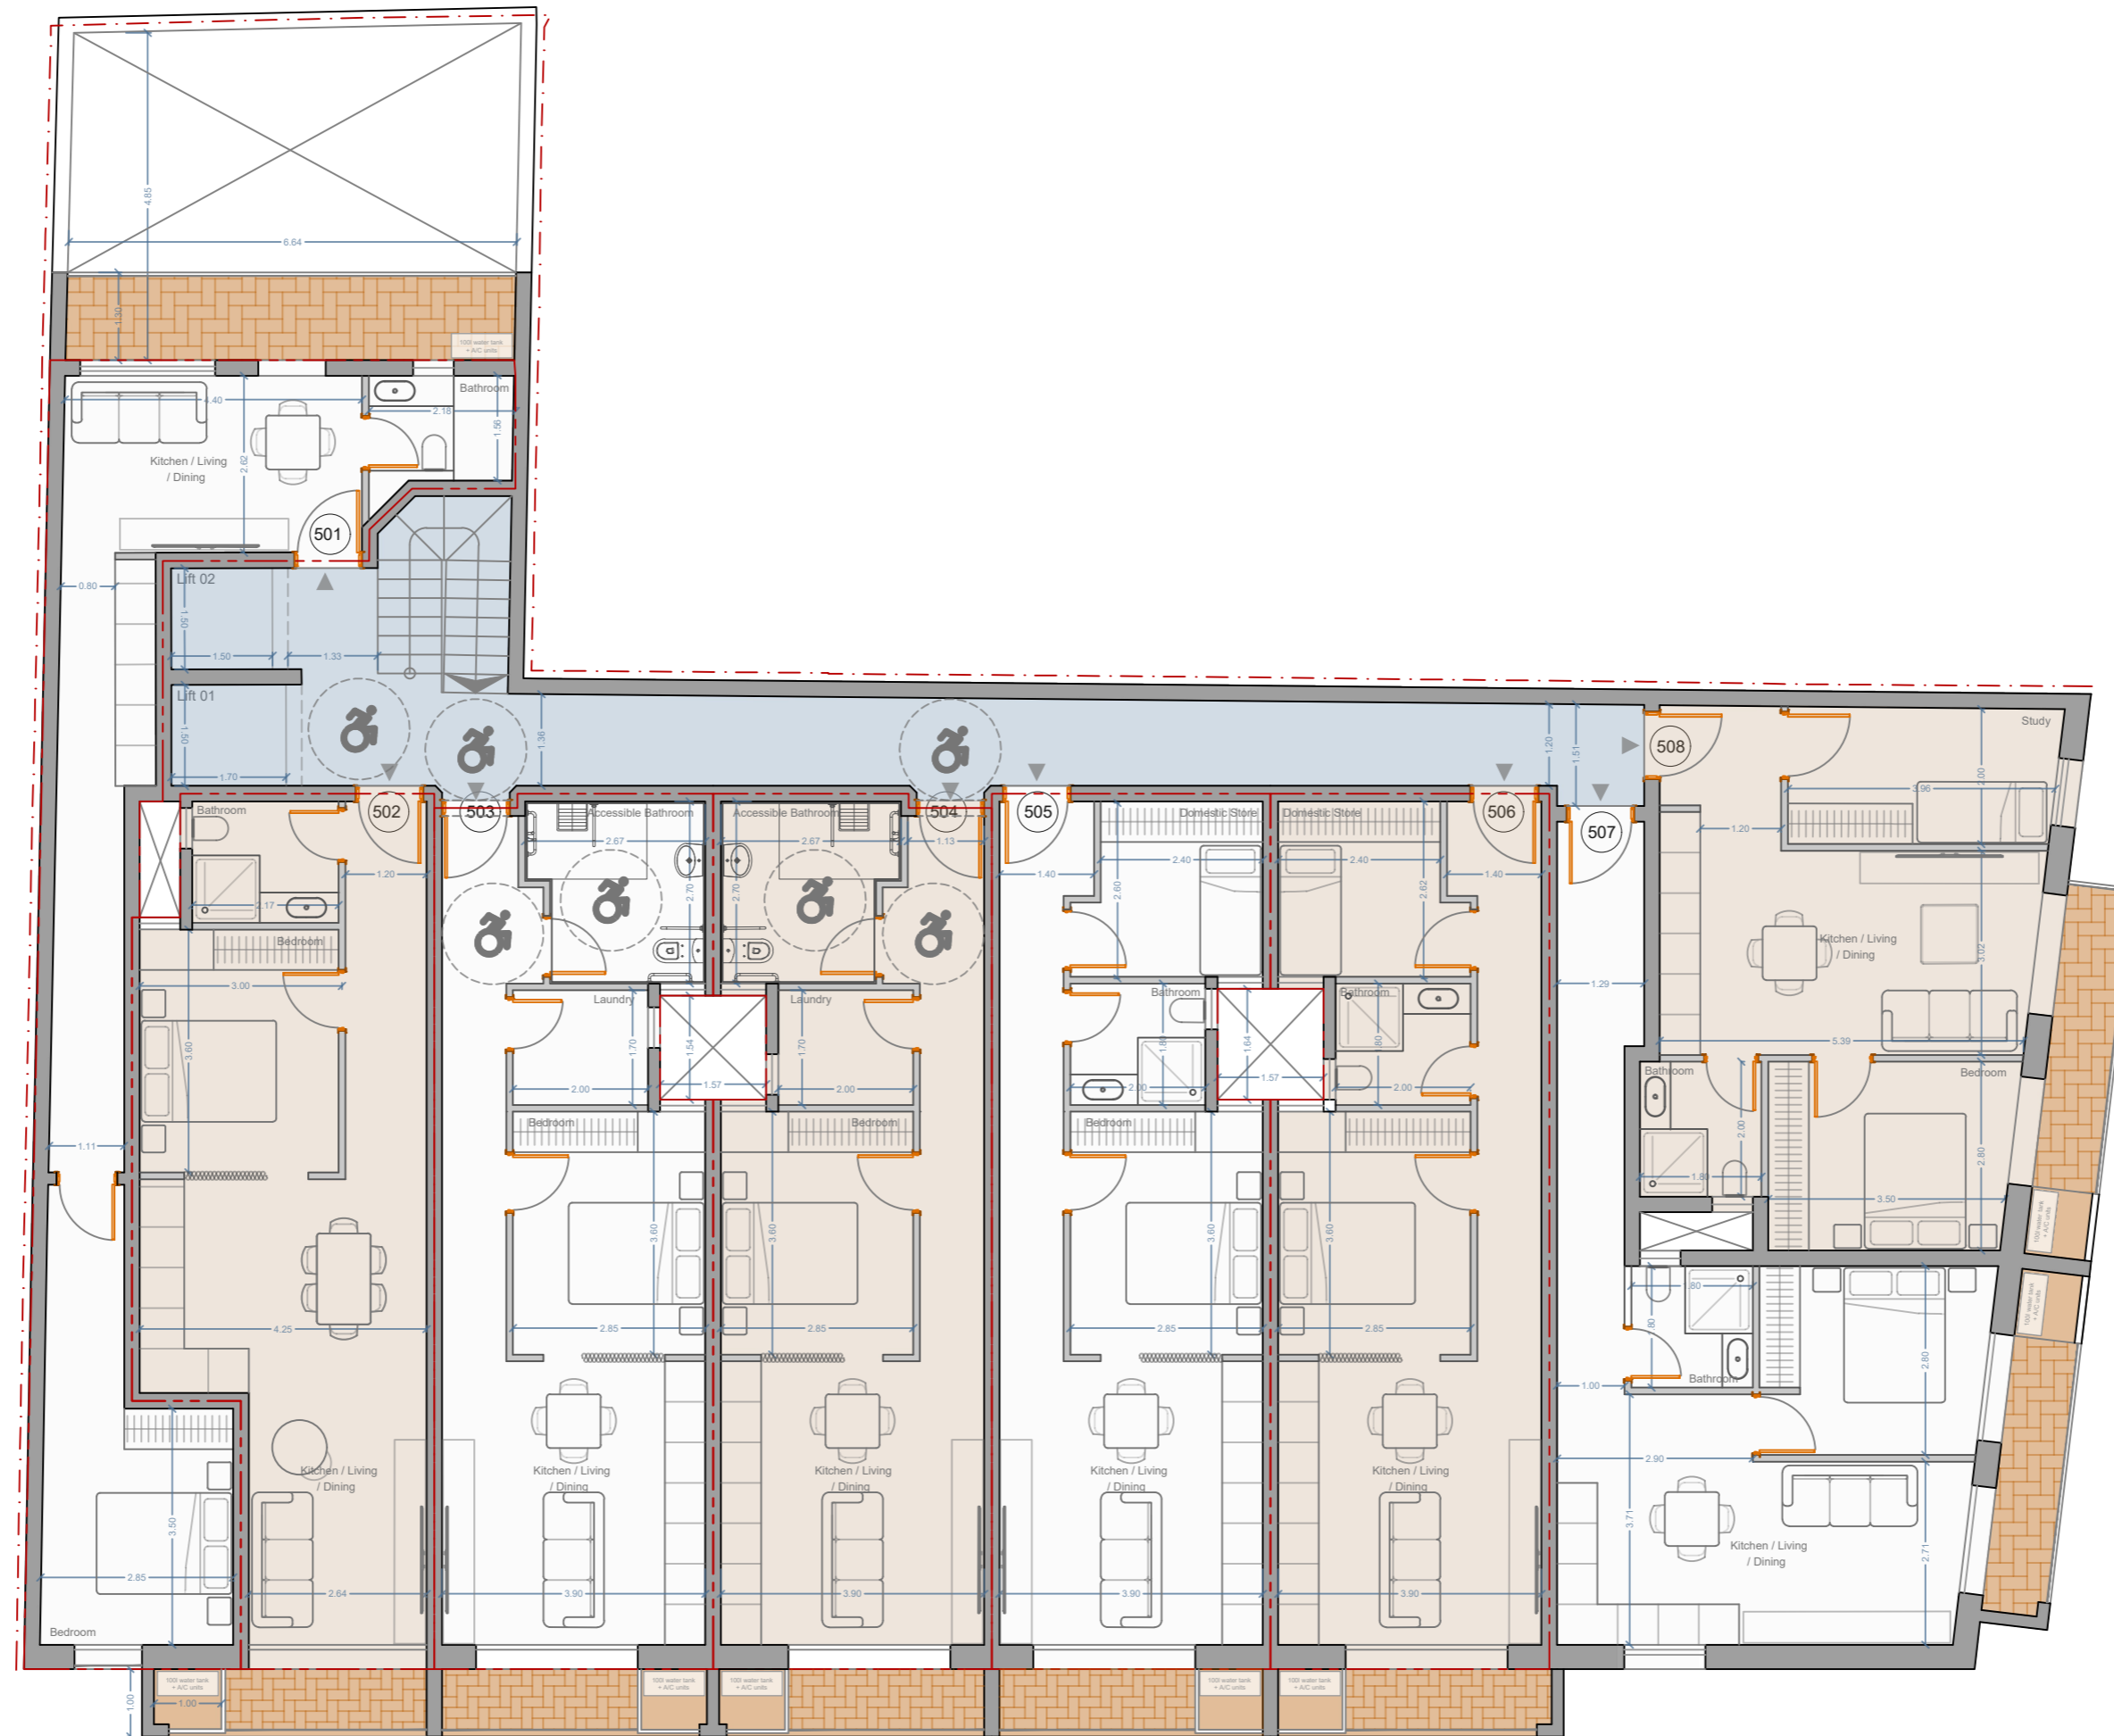

LEVEL 05

Scale 1:100



This drawing has been created for James Borg, for the SITE AT MSIDA and is solely intended for use in this planning application. PARTS OR WHOLE should not be used by any other individual or for any other purpose.

Drawing Title:
PROPOSED LEVEL 05

Applicant:
JAMES BORG

Drawn:	cm	Date:	2025.10.08
Scale:	1:100 on A2 1:50 on A0	File No.:	25-JP-015

Job:
SITE AT
TRIQ IL-HRIEREB cw TRIQ TAL-QROQQ
MSIDA

Drg. No. P010


Architect & Civil Engineer:



Perit CLAUDE MALLIA.
B.E.& A.(Hons.), A.& C.E., M.B.A.
11, Triq it-Tarzna, Rahal Gdid, PLA1121.
claudio@peritmallia.com
MOB.: 9942 6800

UNIT AREA INT AREA EXT TOTAL

601	64.15m ²	25.65m ²	89.30m ²
602	51.80m ²	35.00m ²	86.80m ²
603	52.40m ²	17.50m ²	69.90m ²
604	78.90m ²	76.20m ²	167.40m ²

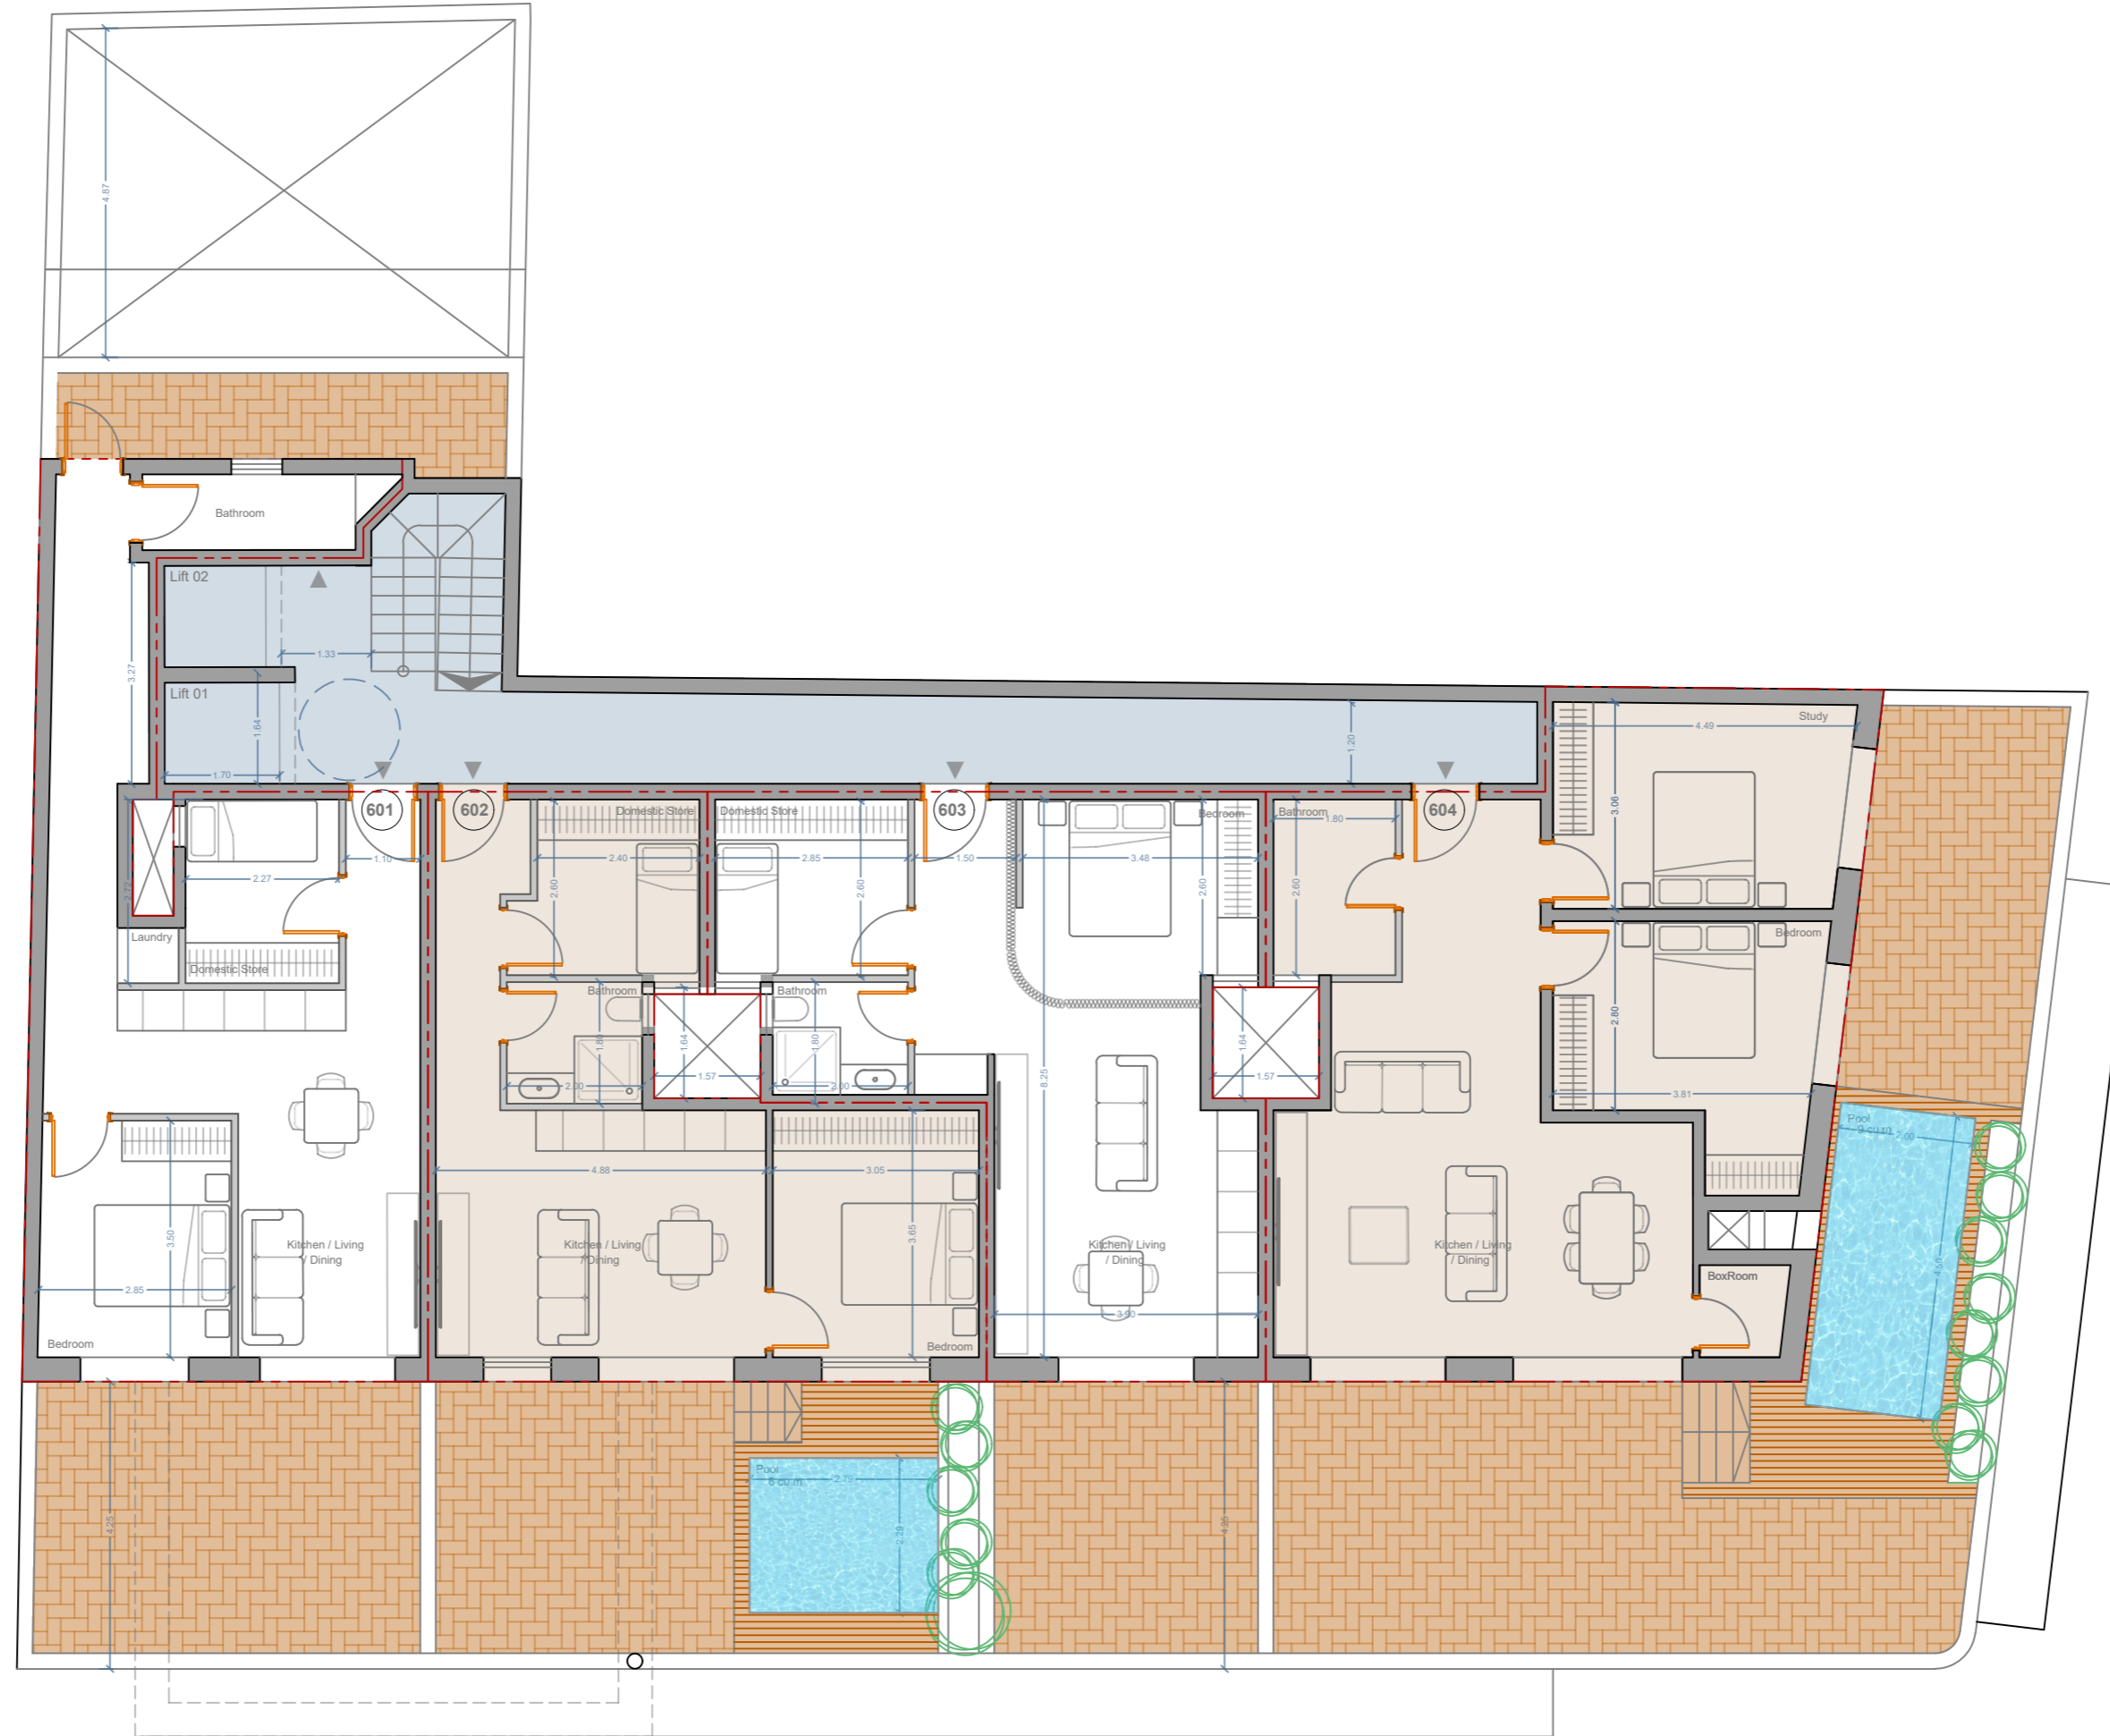

PENTHOUSE

Scale 1:100



This drawing has been created for James Borg, for the SITE AT MSIDA and is solely intended for use in this planning application. PARTS OR WHOLE should not be used by any other individual or for any other purpose.

Drawing Title:
PROPOSED LEVEL 06

Applicant:
JAMES BORG

Architect & Civil Engineer:

Drawn: cm	Date: 2025.10.08
Scale: 1:100 on A2 1:50 on A0	File No.: 25-JP-015

Job:
SITE AT
TRIQ IL-HRIEREB cw TRIQ TAL-QROQQ
MSIDA

Drg. No. P011



Perit CLAUDE MALLIA.
B.E. & A. (Hons.), A. & C.E., M.B.A.
11, Triq it-Tarzna, Rahal Gdid, PLA1121.
claude@peritmalla.com
MOB.: 9942 6800