




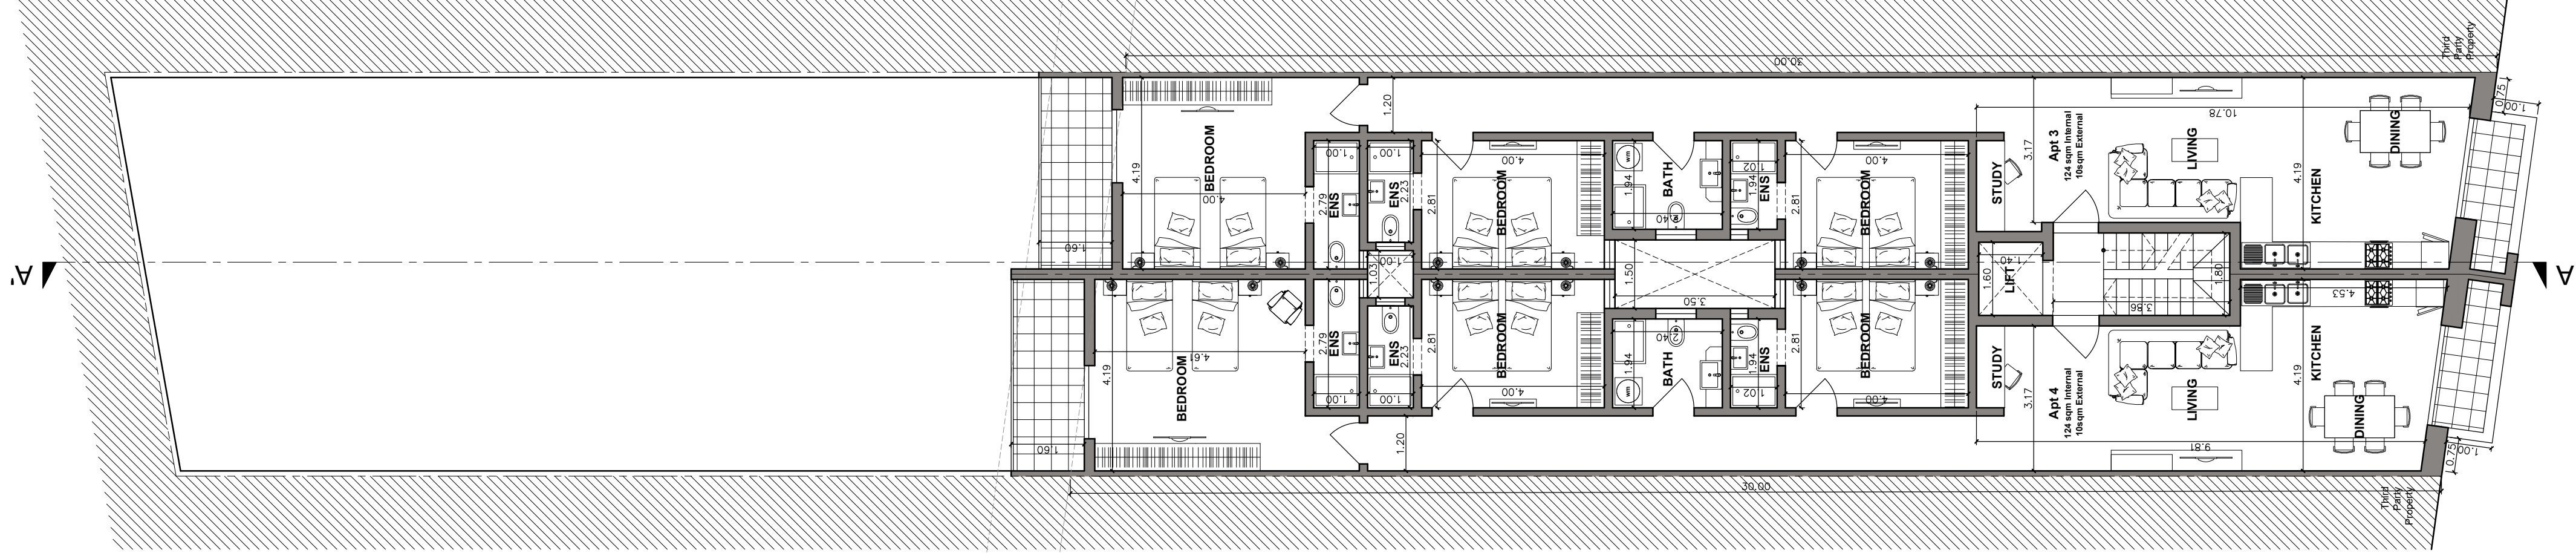


PROPOSED SECOND FLOOR
Scale 1:100

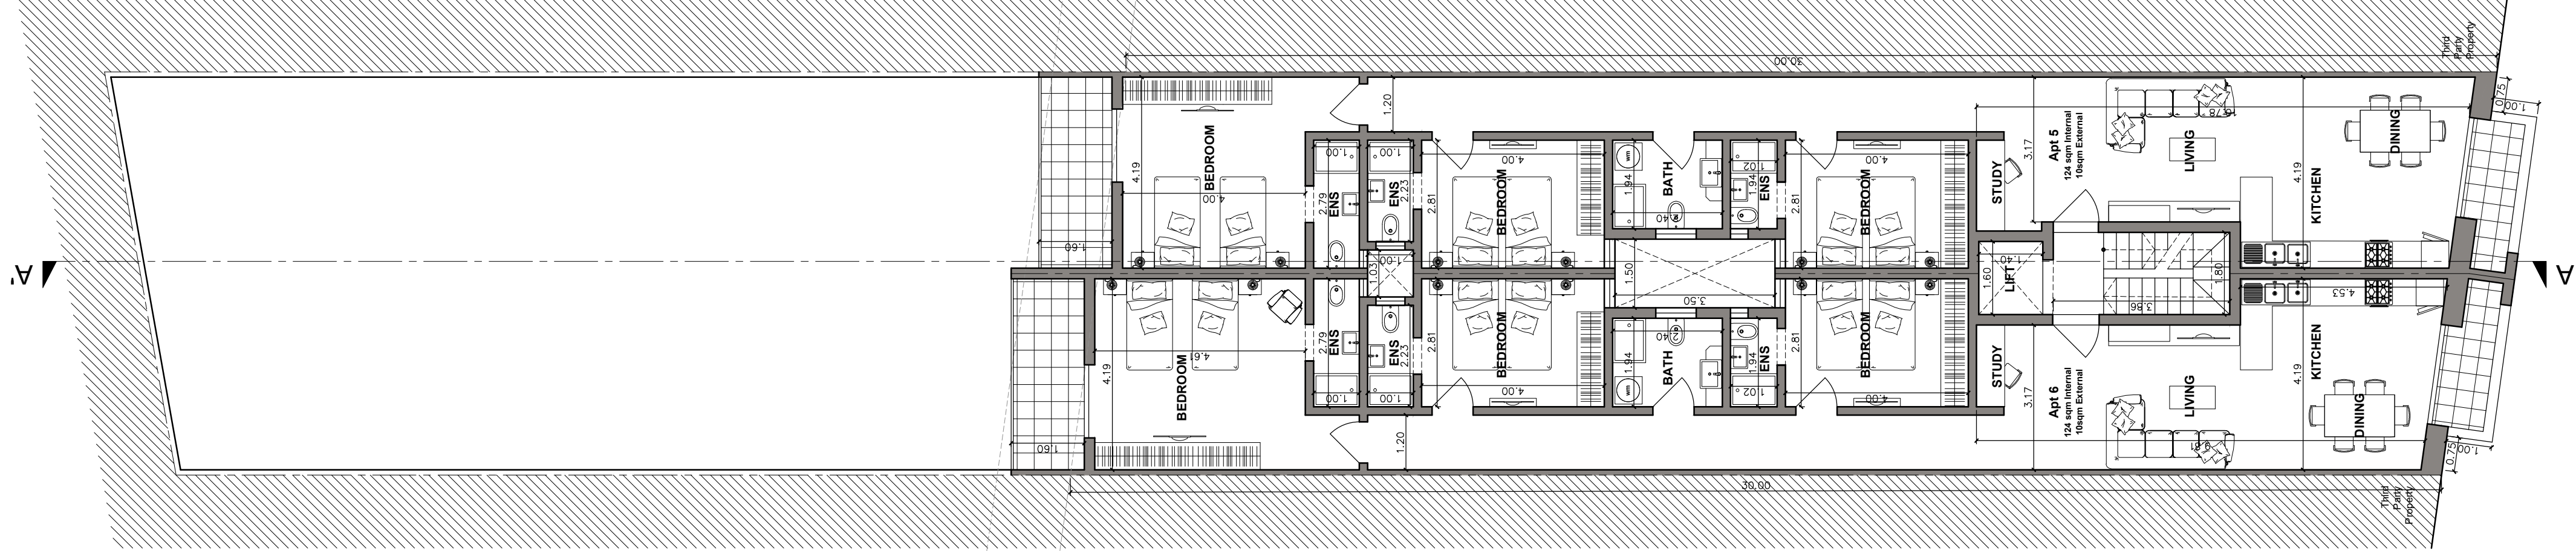


PROPOSED THIRD FLOOR
Scale 1:100

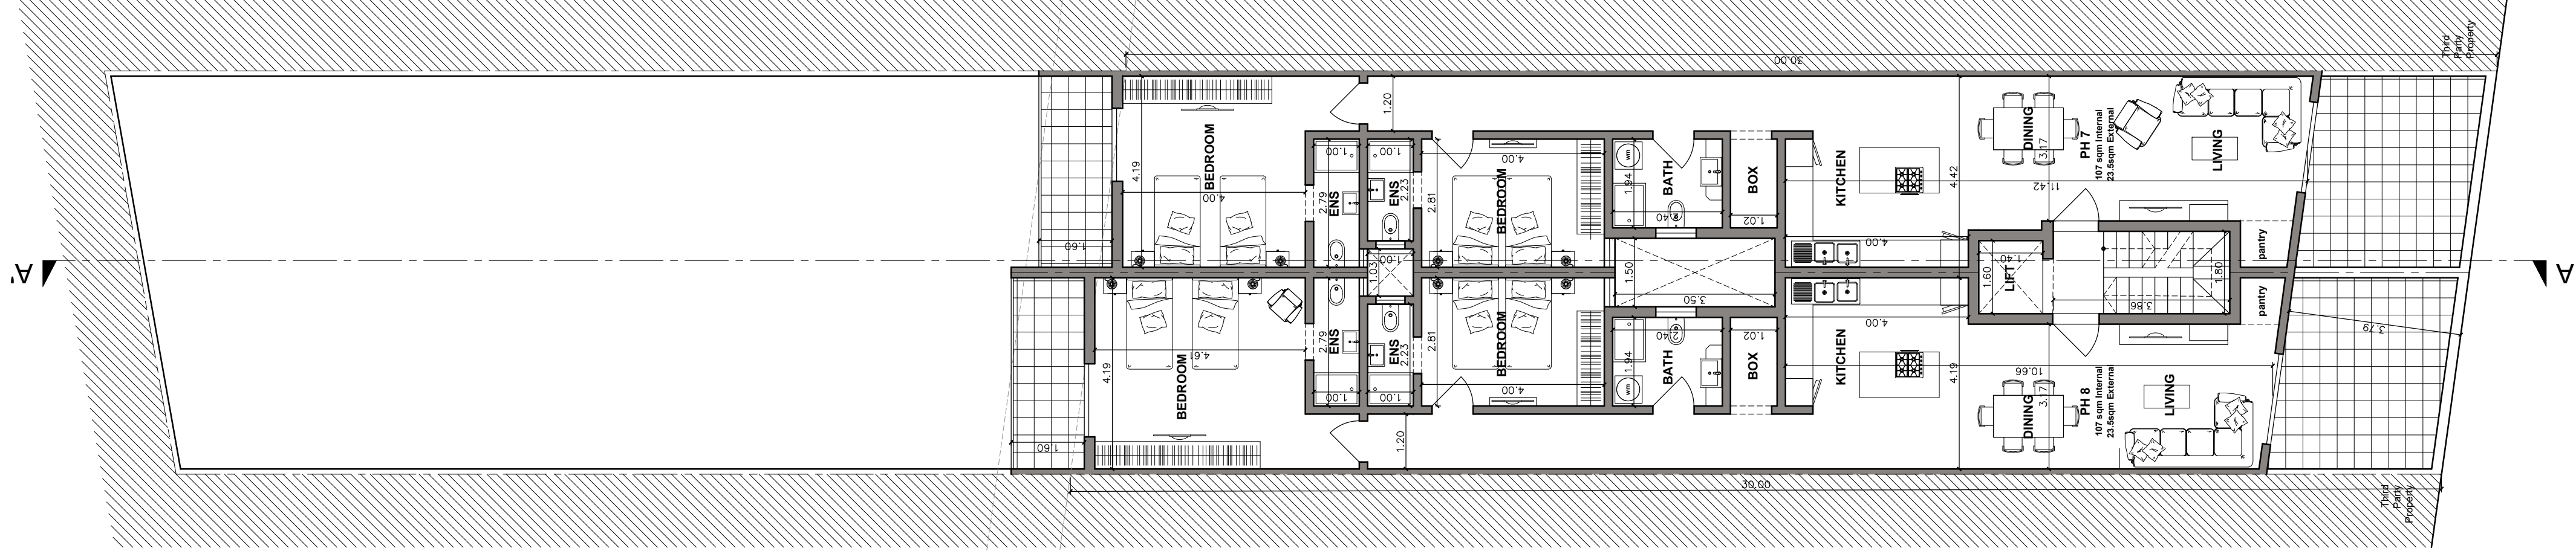

PROPOSED FOURTH FLOOR
Scale 1:100

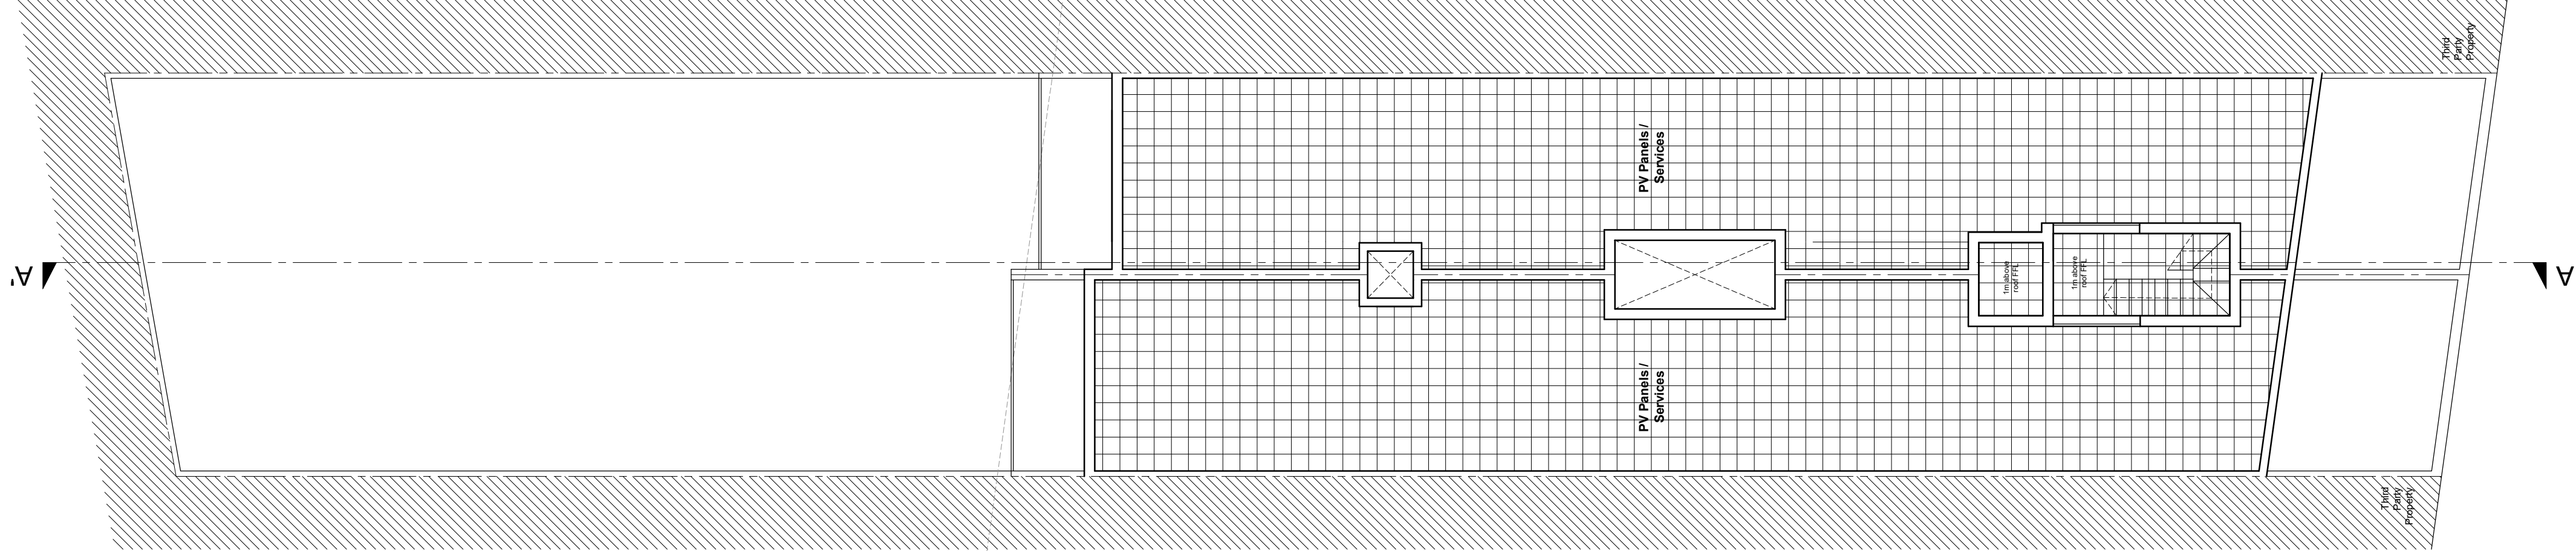

PROPOSED ROOF
Scale 1:100

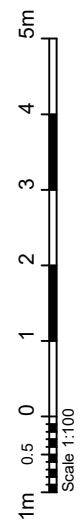

PROPOSED PLAN LAYOUTS 02 - SECOND / THIRD / FOURTH FLOORS & ROOF