

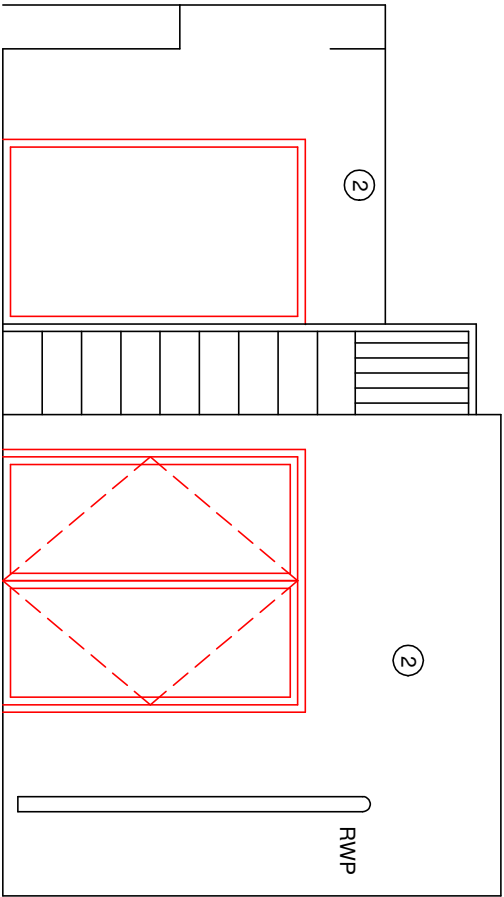


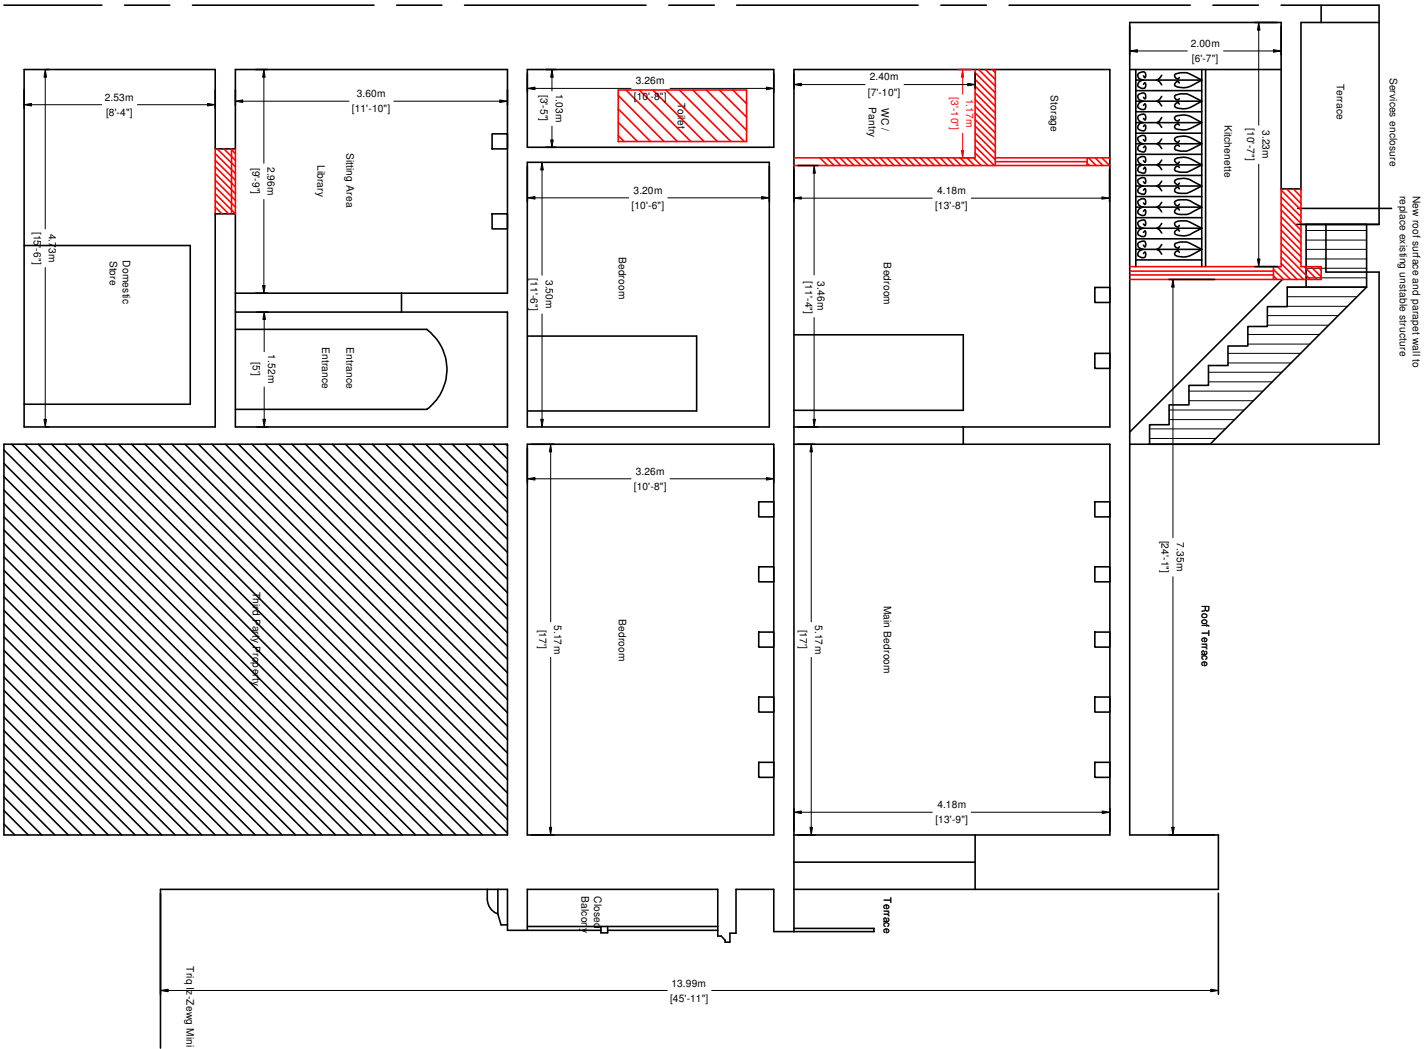

Key :

- Exposed masonry blockwork (tuq il-fil)
- White rendered facade

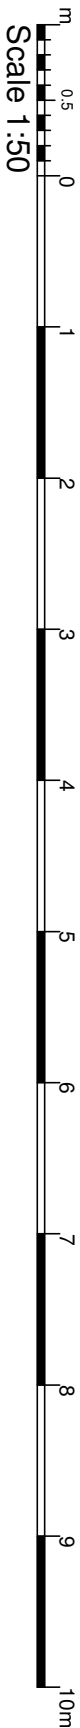

Project Title
PROPOSED INTERNAL AND EXTERNAL ALTERATIONS

Dwg. Title
PROPOSED SECTION AND PART ELEVATION