



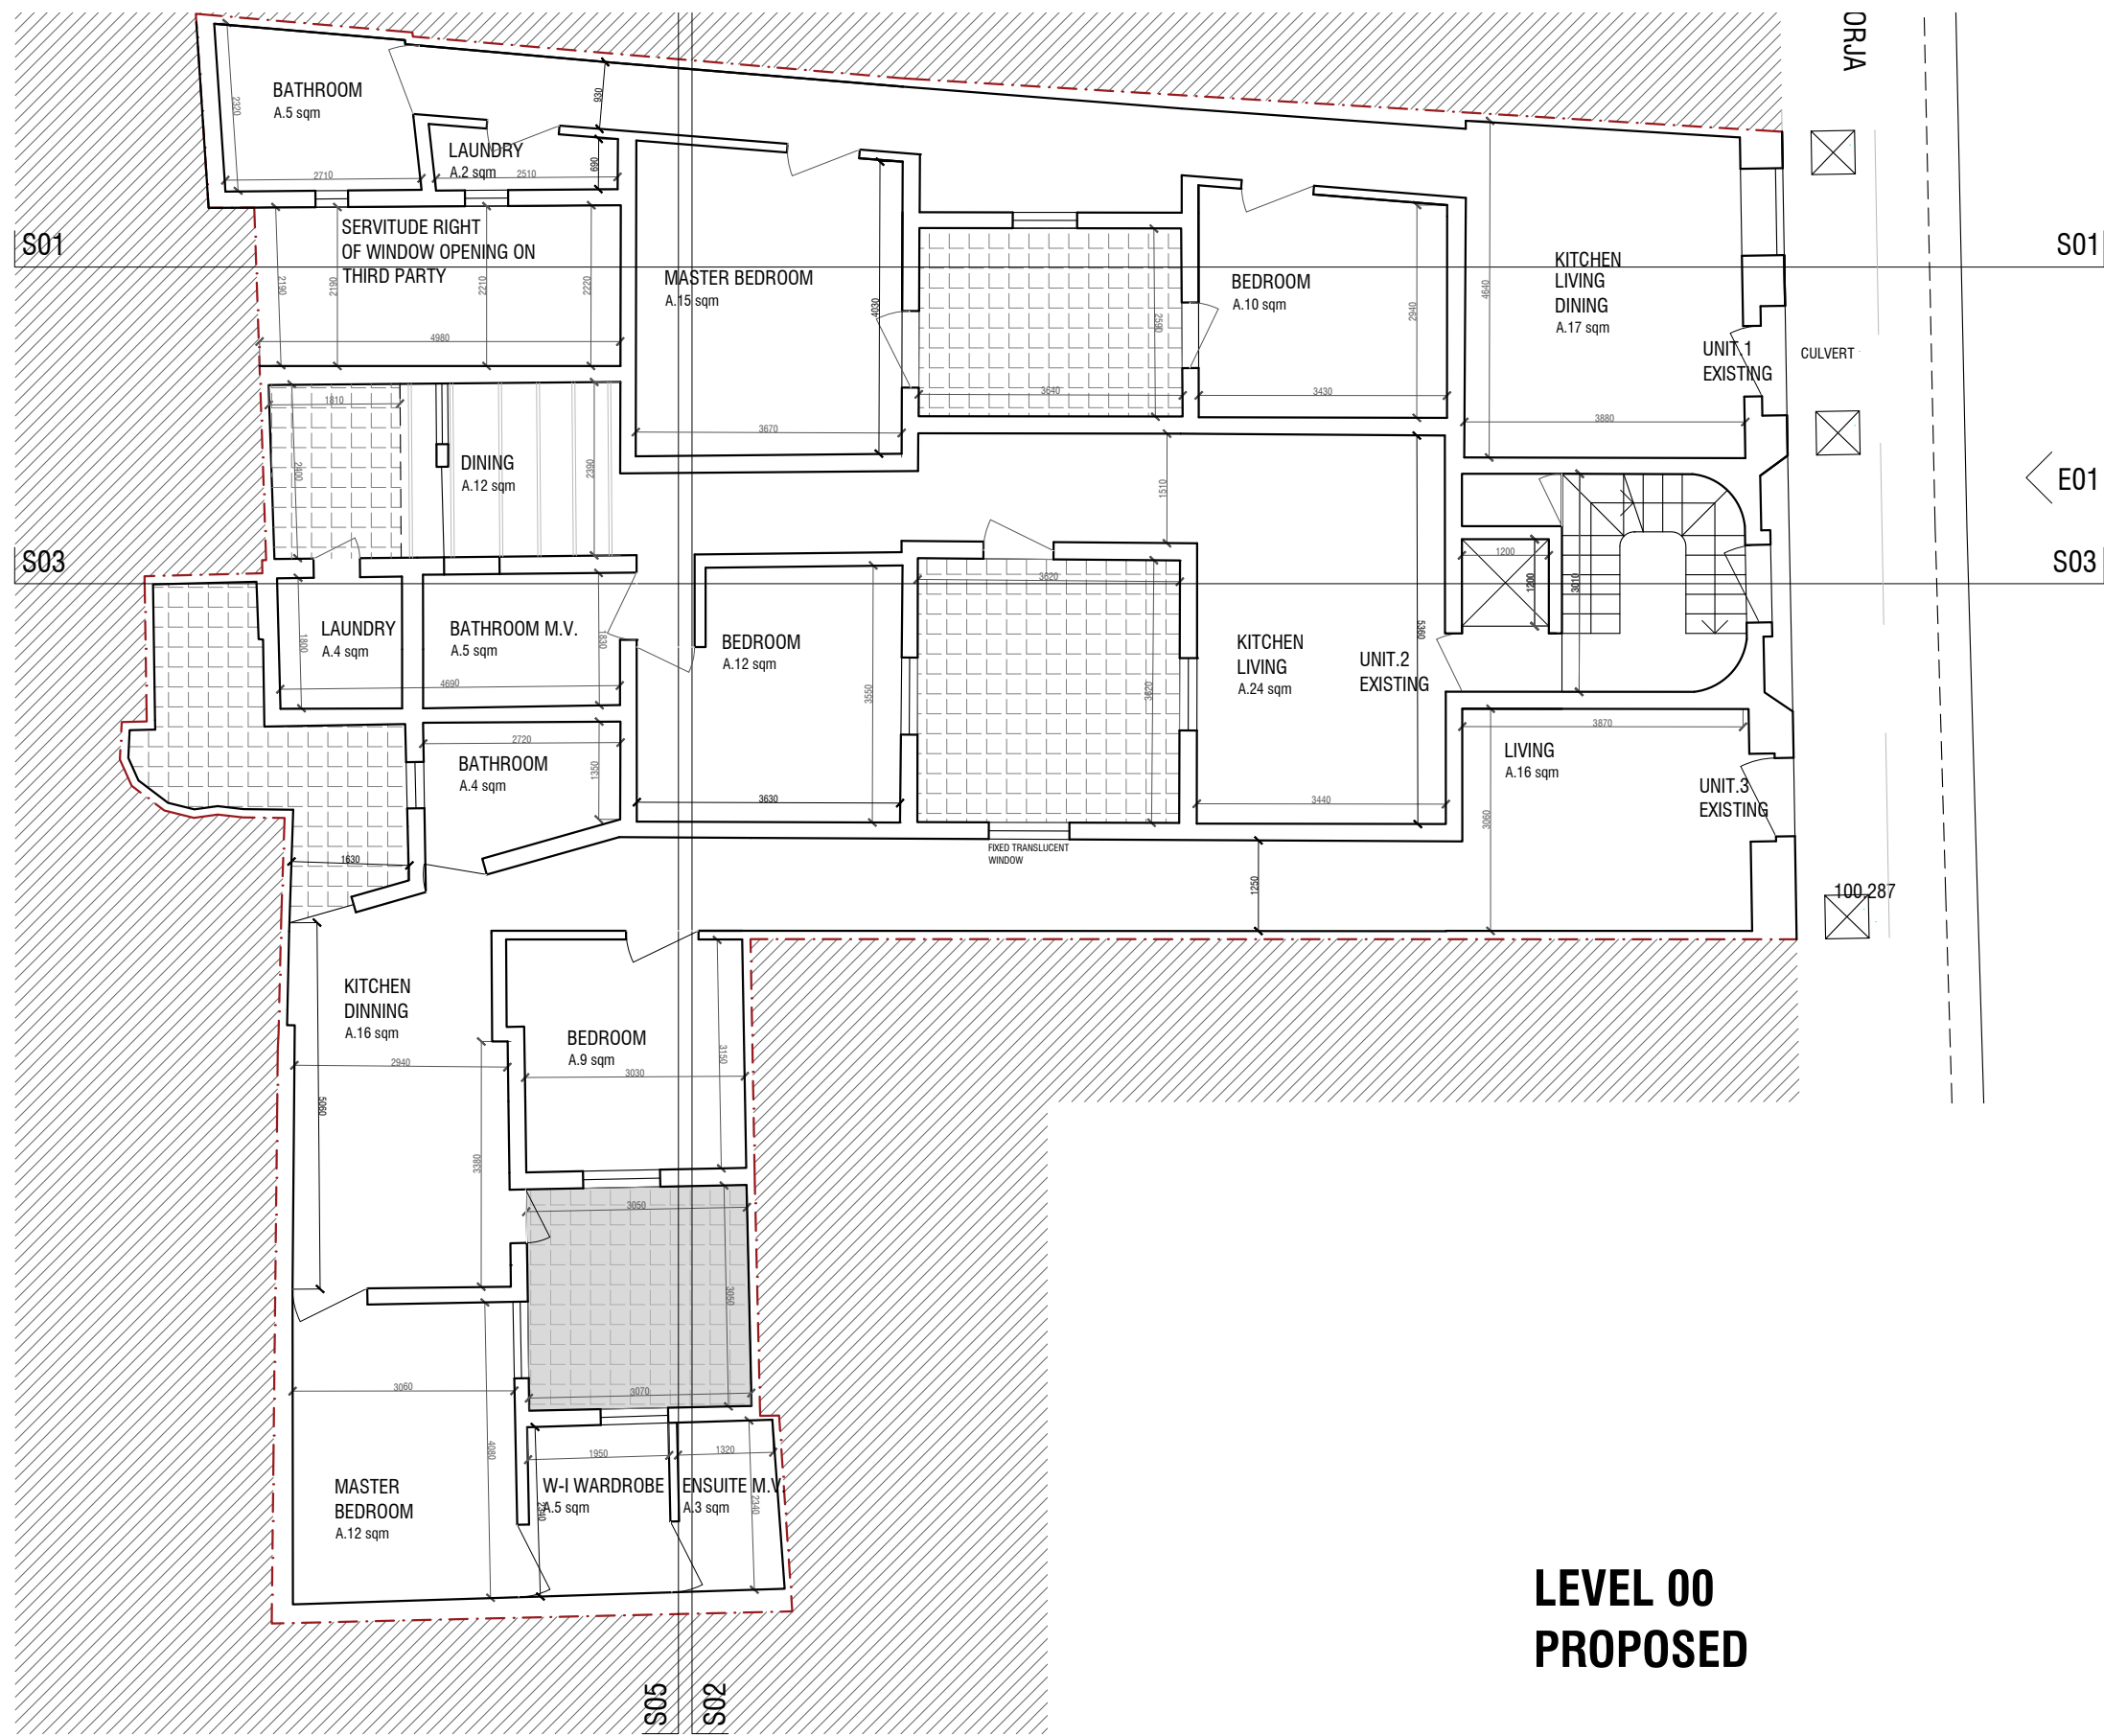



LEVEL 00 PROPOSED

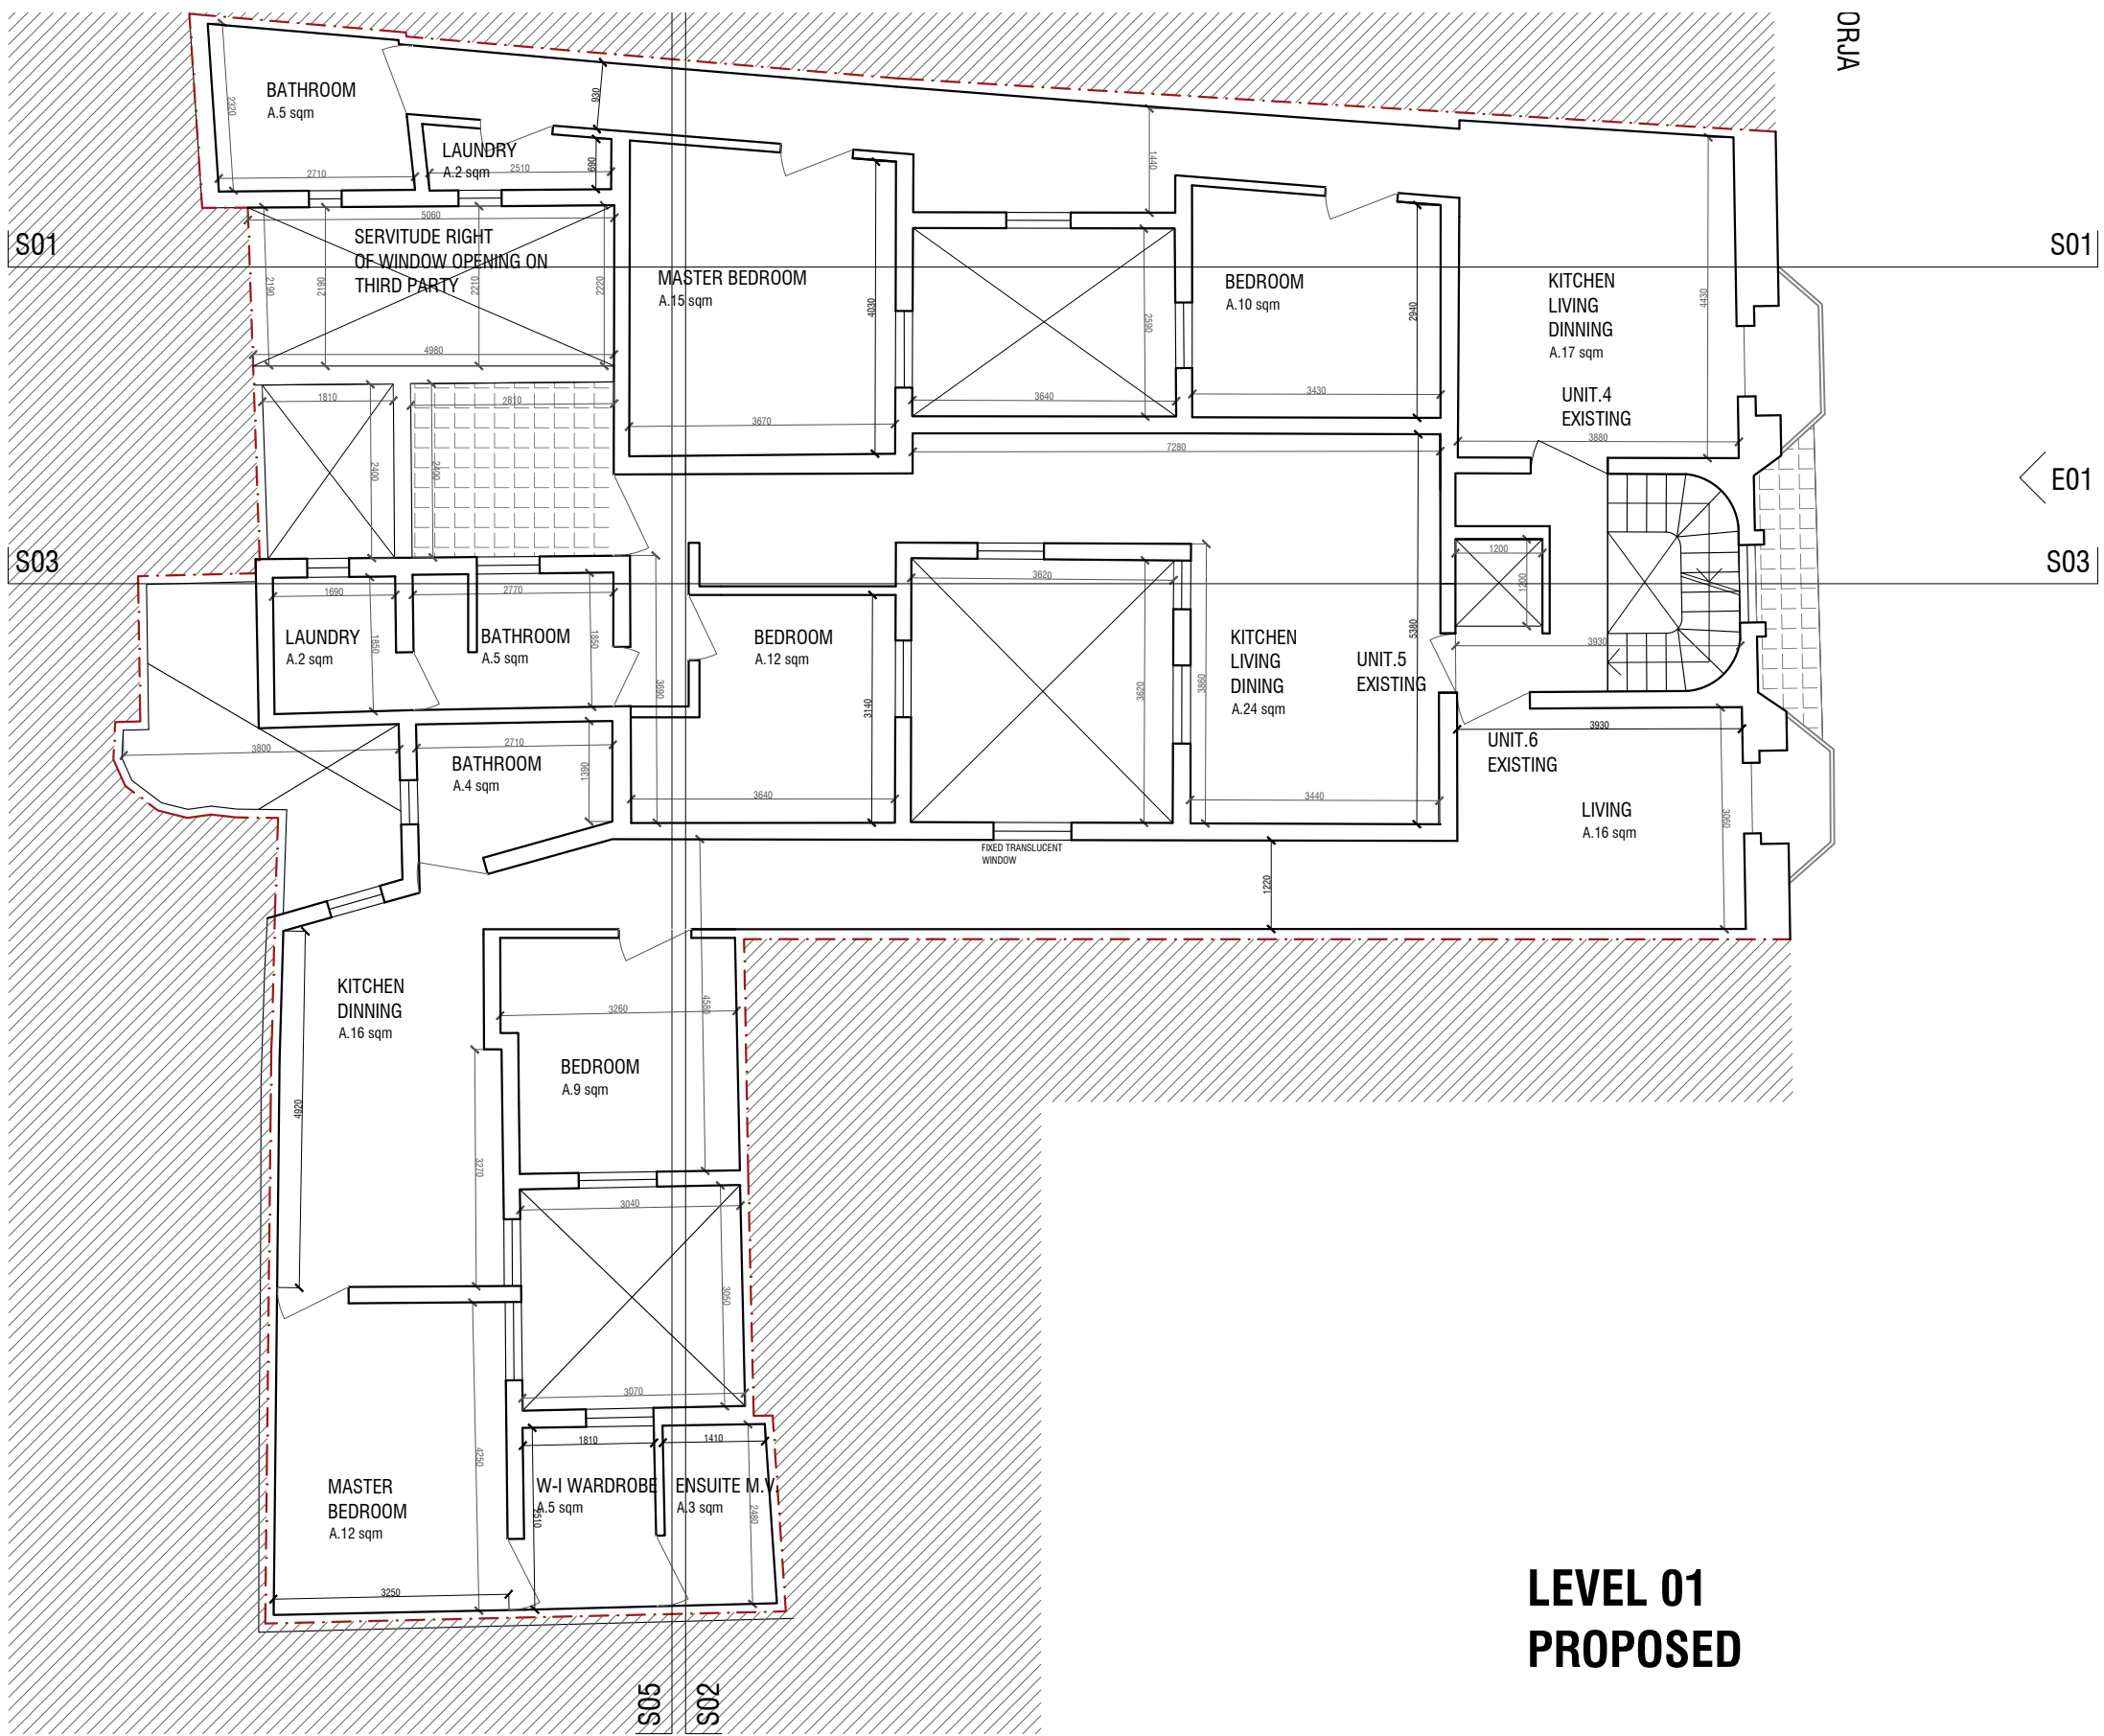


LEVEL 01 PROPOSED


LEVEL 02 PROPOSED AND LEVEL 03 PROPOSED

Scale 1:100 - A1

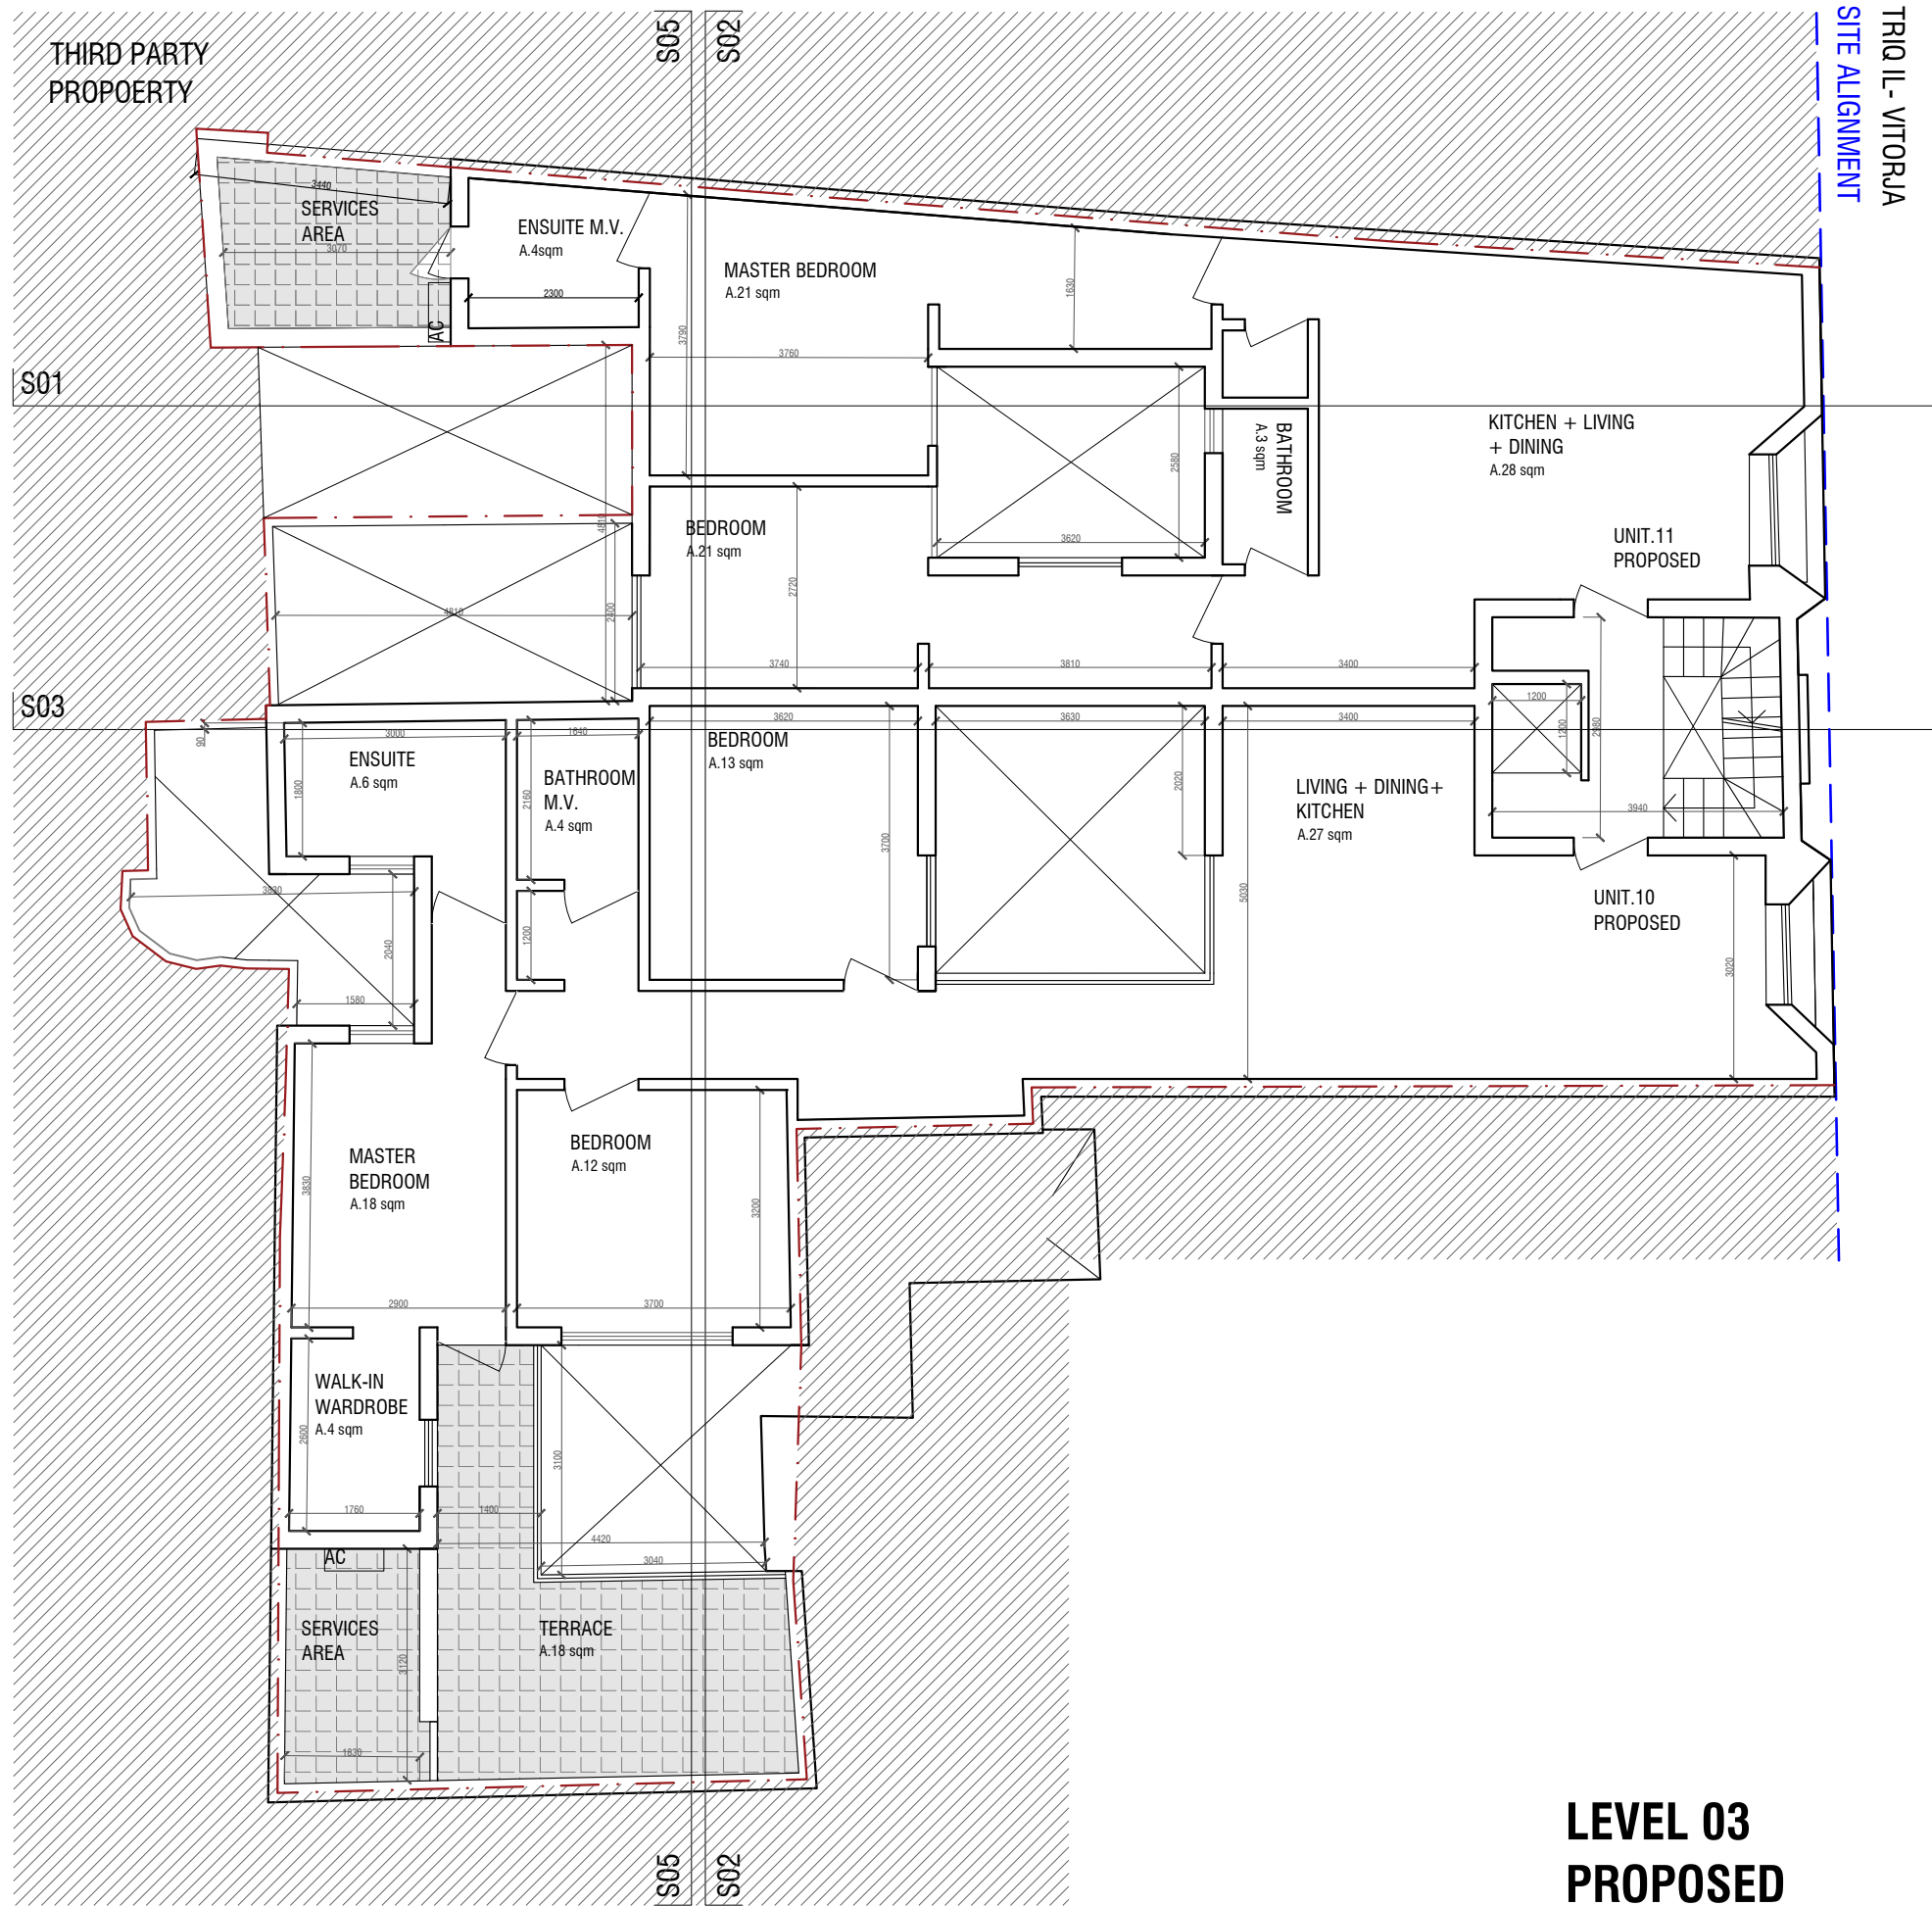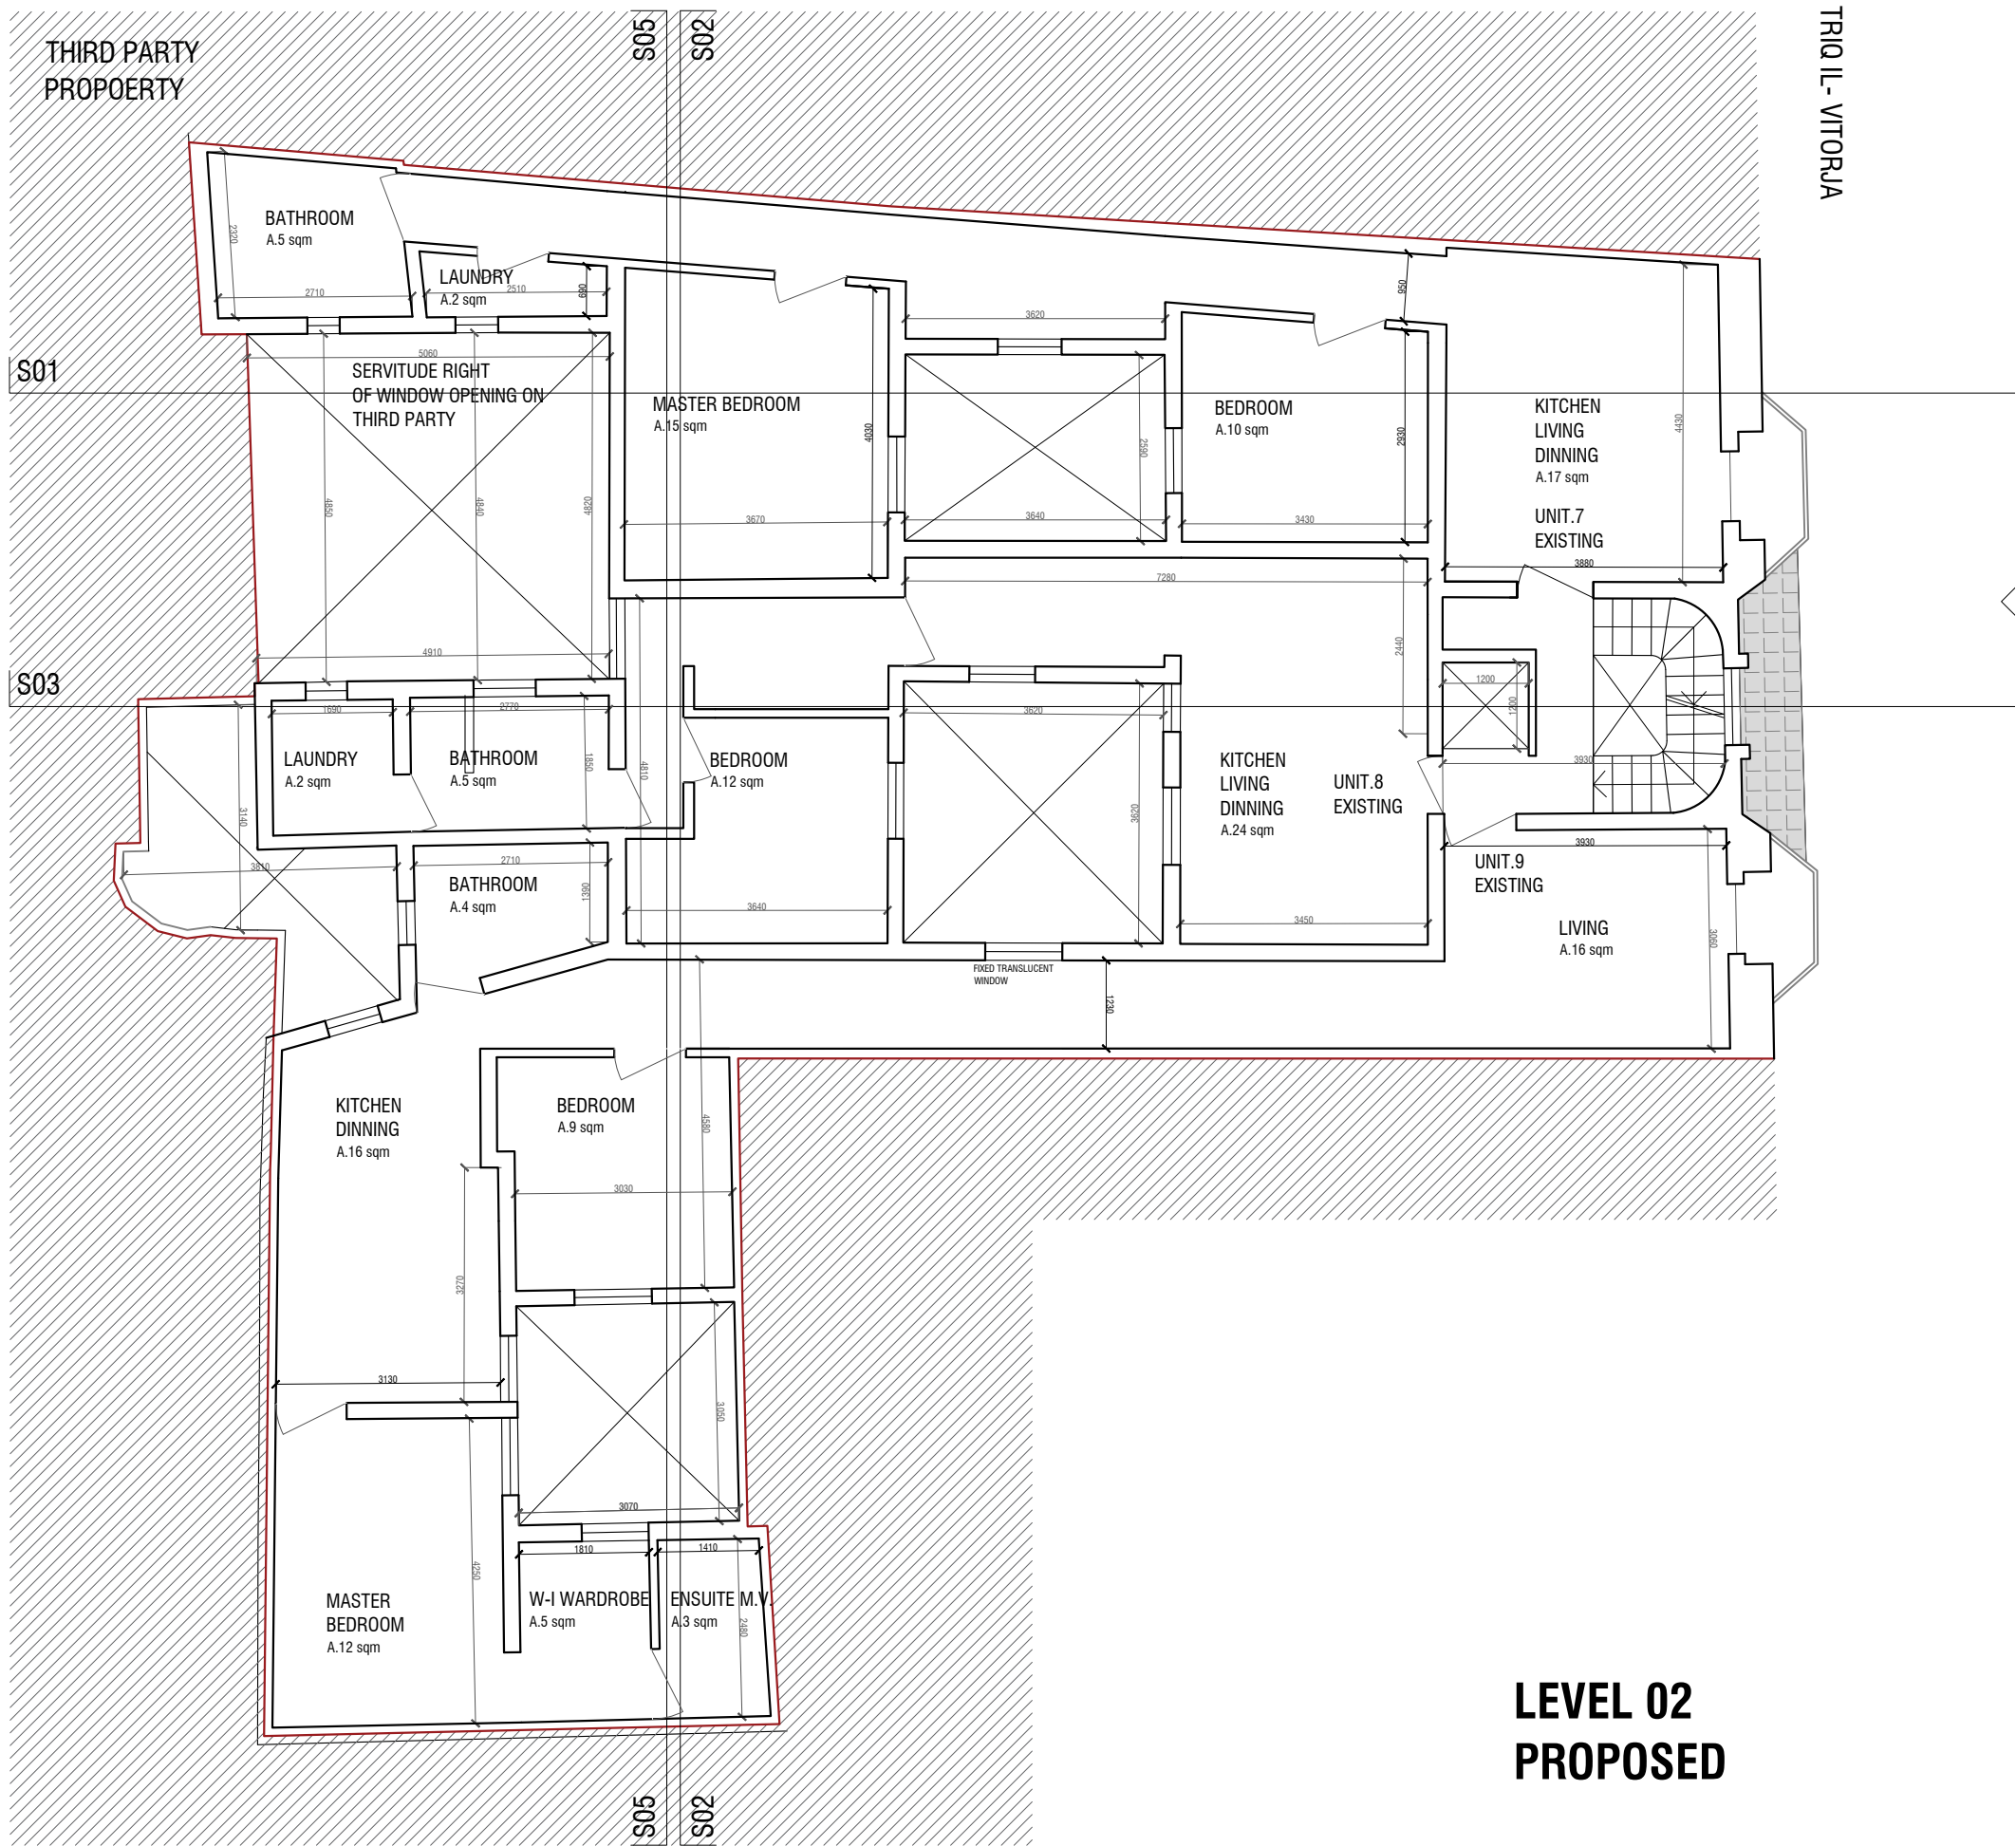

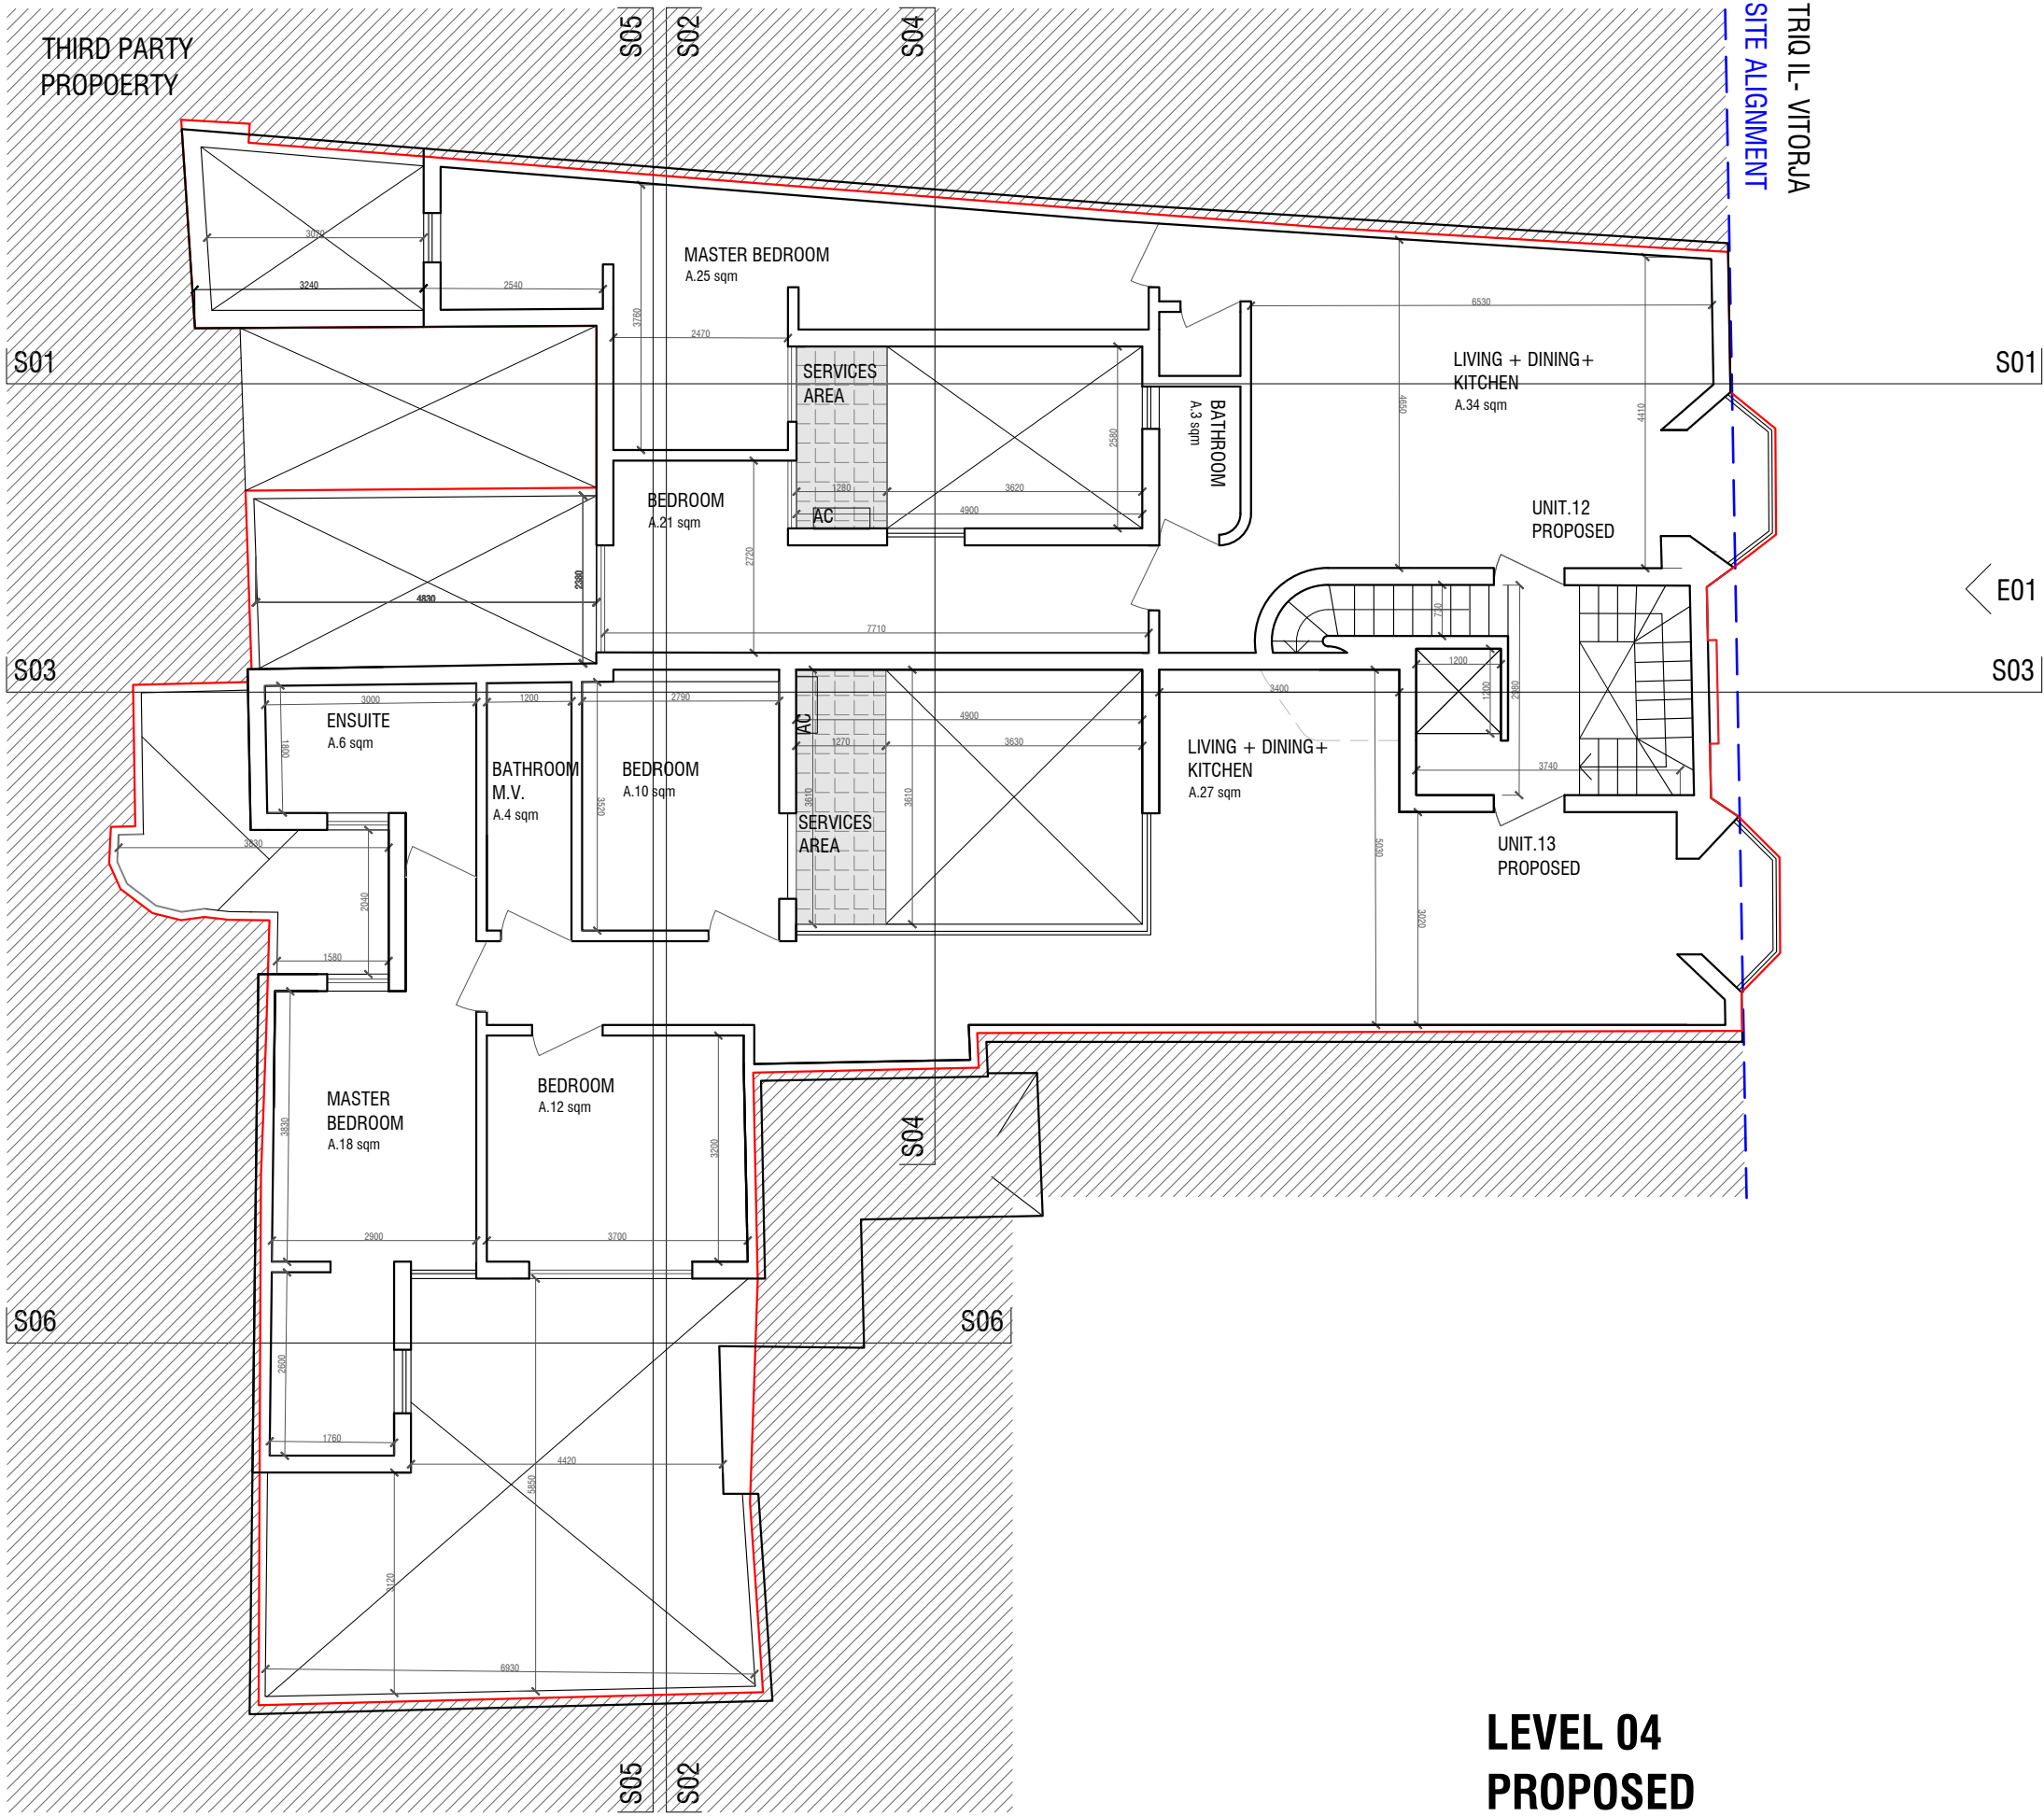

LEVEL 04
PROPOSED

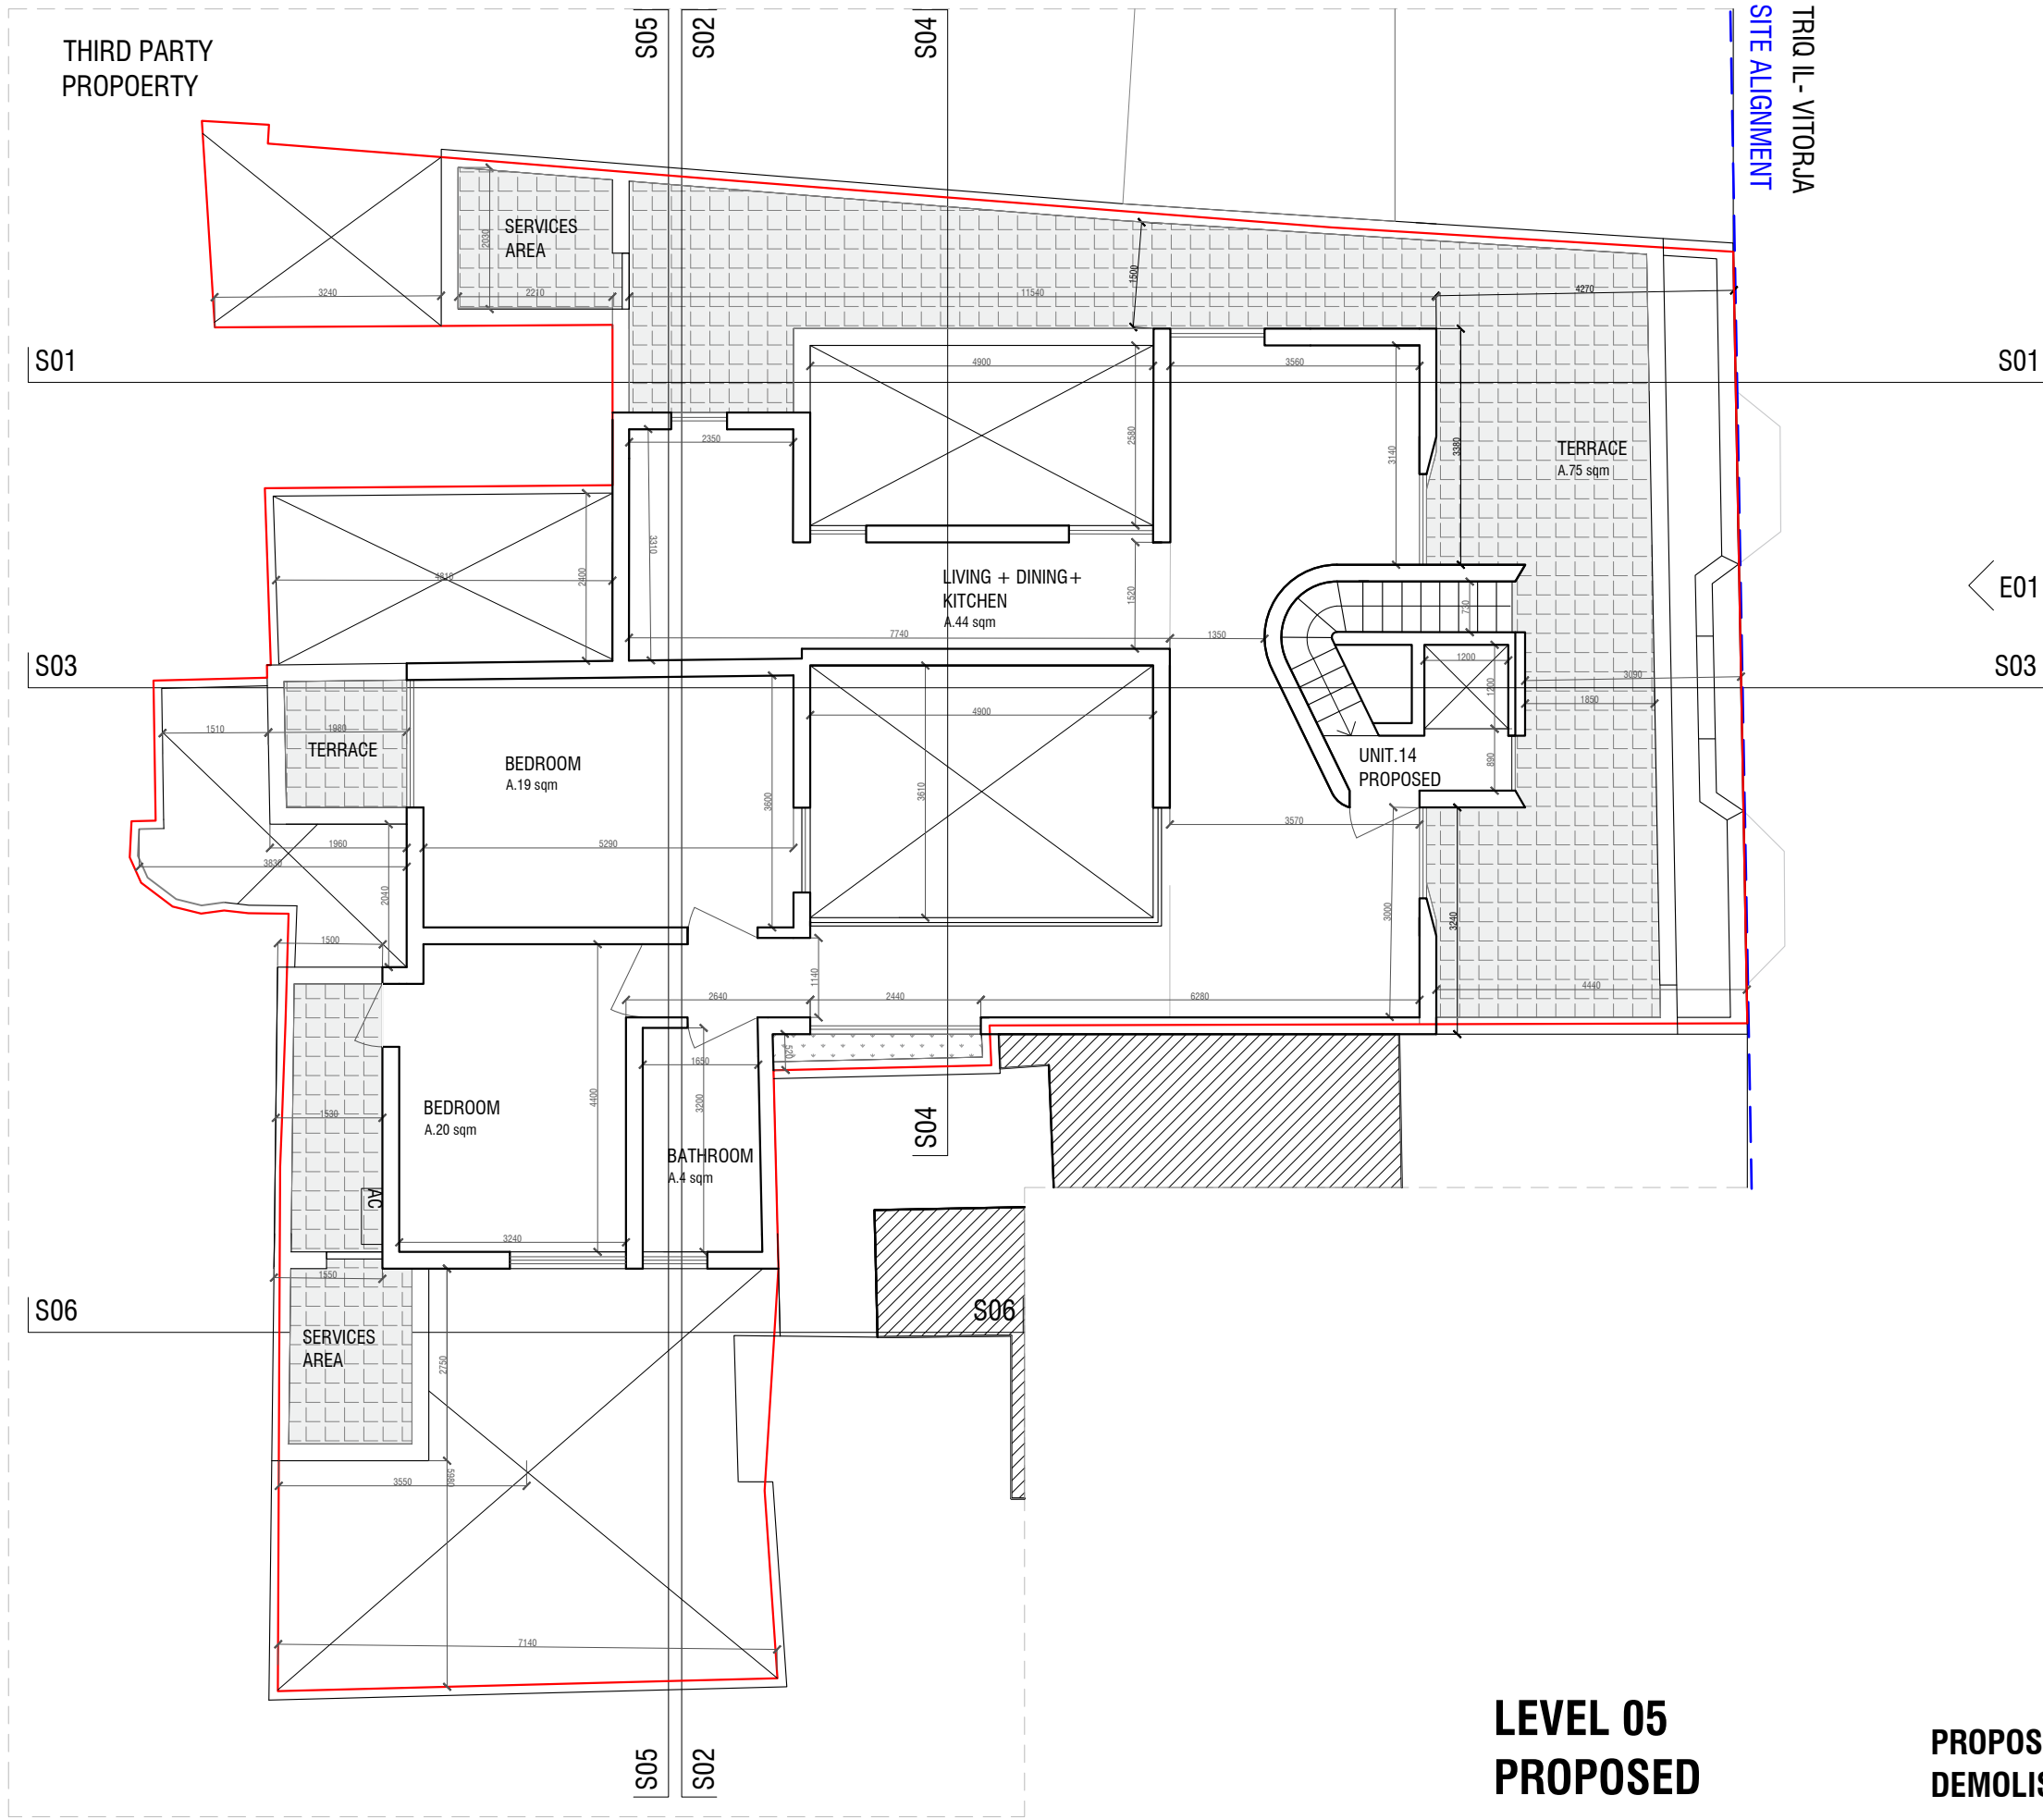

LEVEL 05
PROPOSED

PROPOSED
DEMOLISHED



3DM Architecture

TRIO IL-FURNARA ZONE 4
CENTRAL BUSINESS DISTRICT
BIRKĠARA, CBD4040 MALTA

3dm@3dm.mt
00356 2701 7144

3DM ARCHITECTURE

DRAWN BY
P Z

CHECKED BY
M A
30-May-25

REF. NUMBER
ISL01-C

CLIENT NAME
PROJECT ADDRESS
PROJECT LOCATION
PROJECT NAME

IC I

ISLA
2 5

DRAWING DETAILS

LEVEL
04+05

D 1 5
REV 0 1

N

SCALE
PAPER SIZE

1 : 1 0 0
A 2