




RESERVOIR PLAN
SCALE 1:100

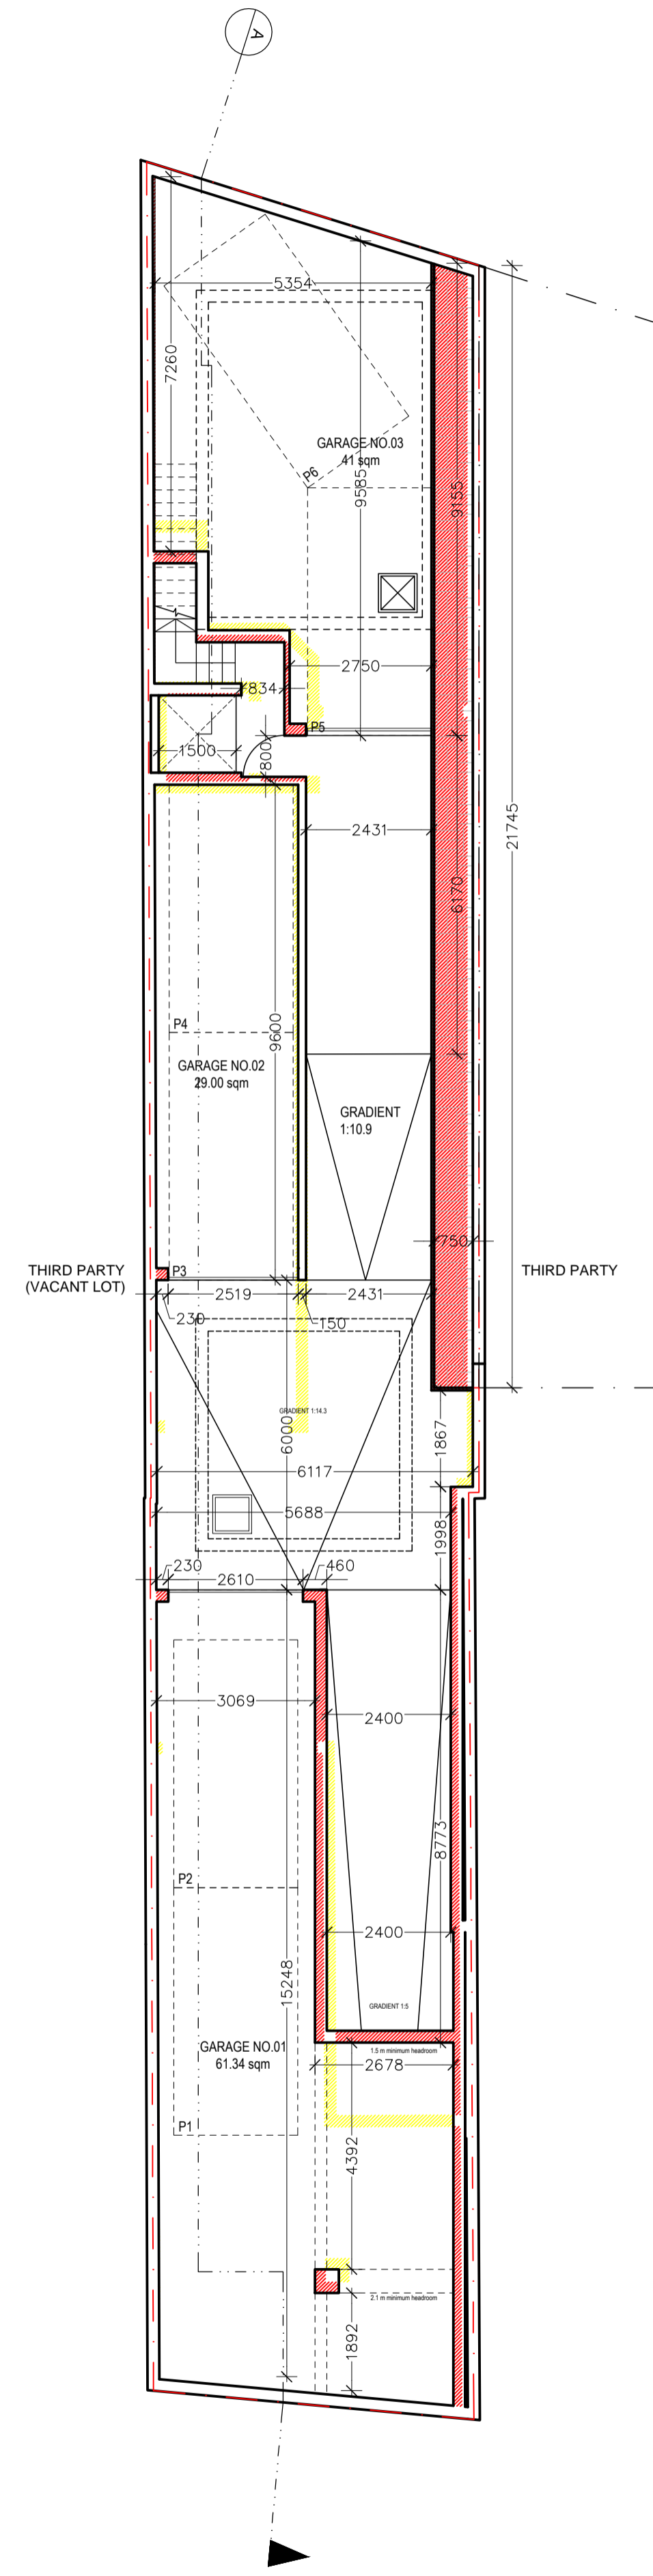

BASEMENT GARAGE
SCALE 1:100

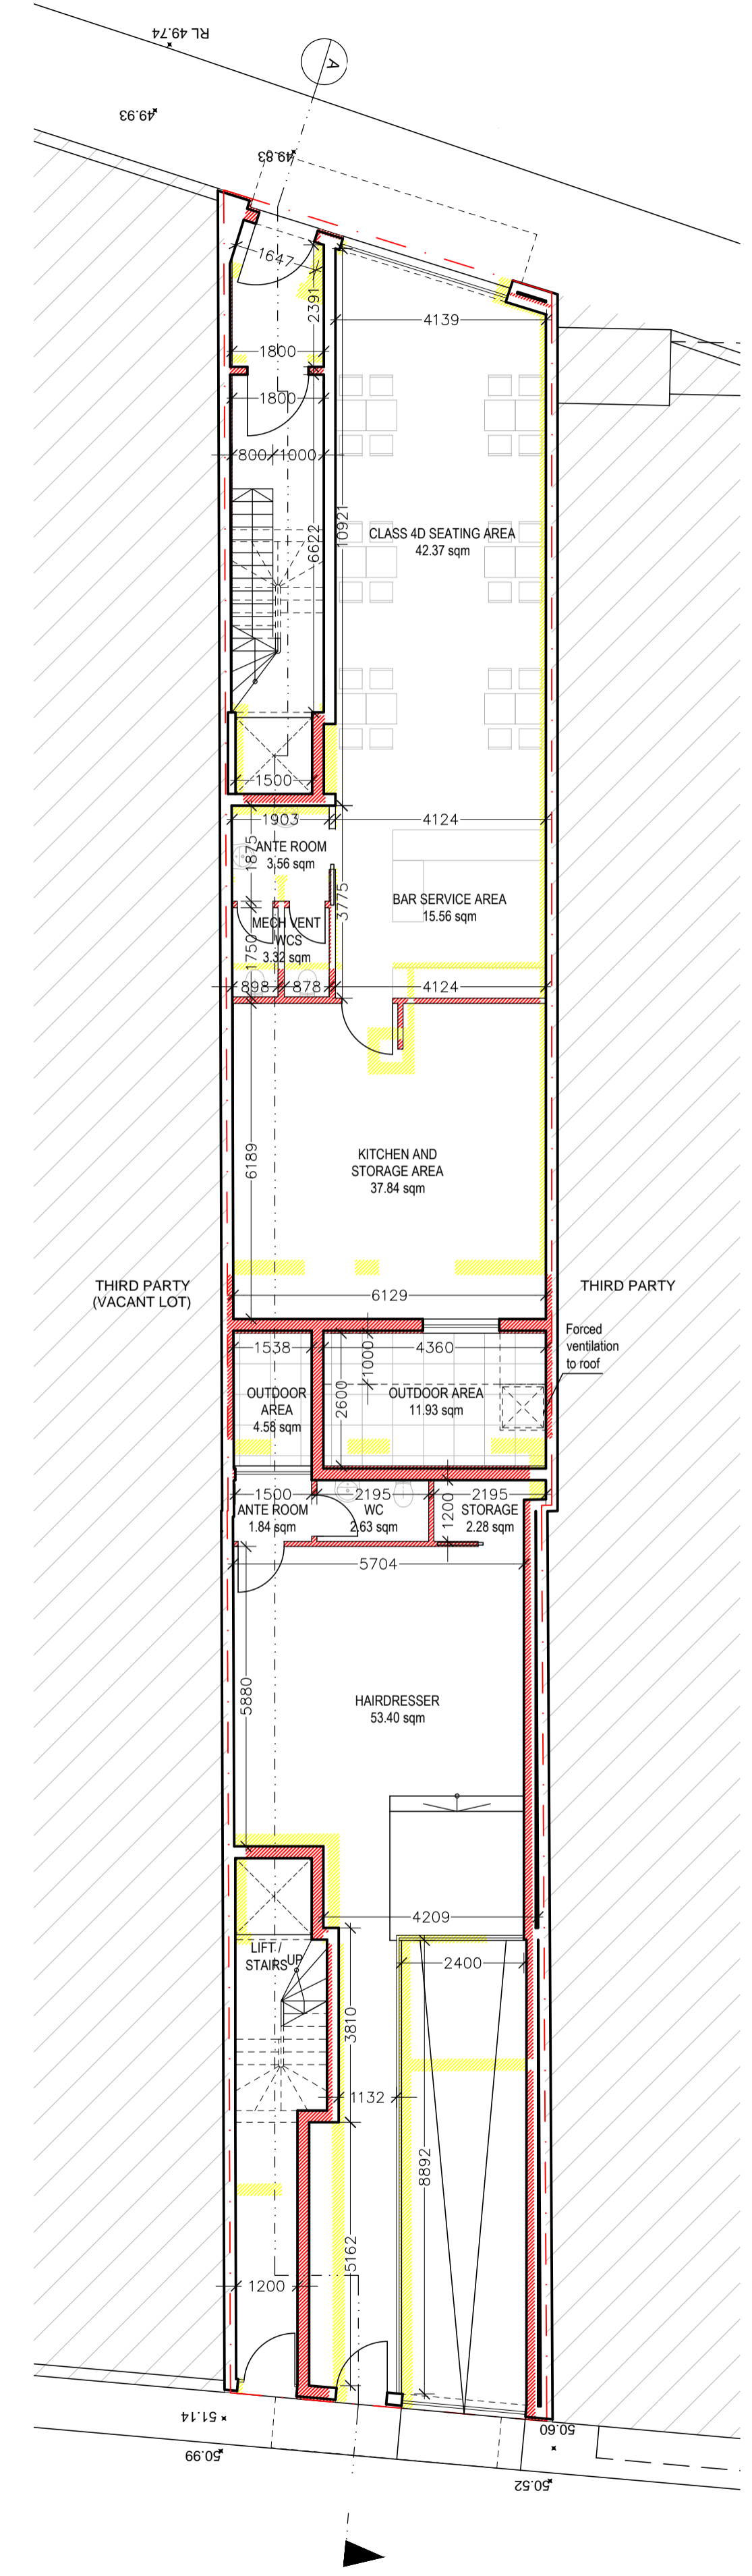

GROUND FLOOR
SCALE 1:100

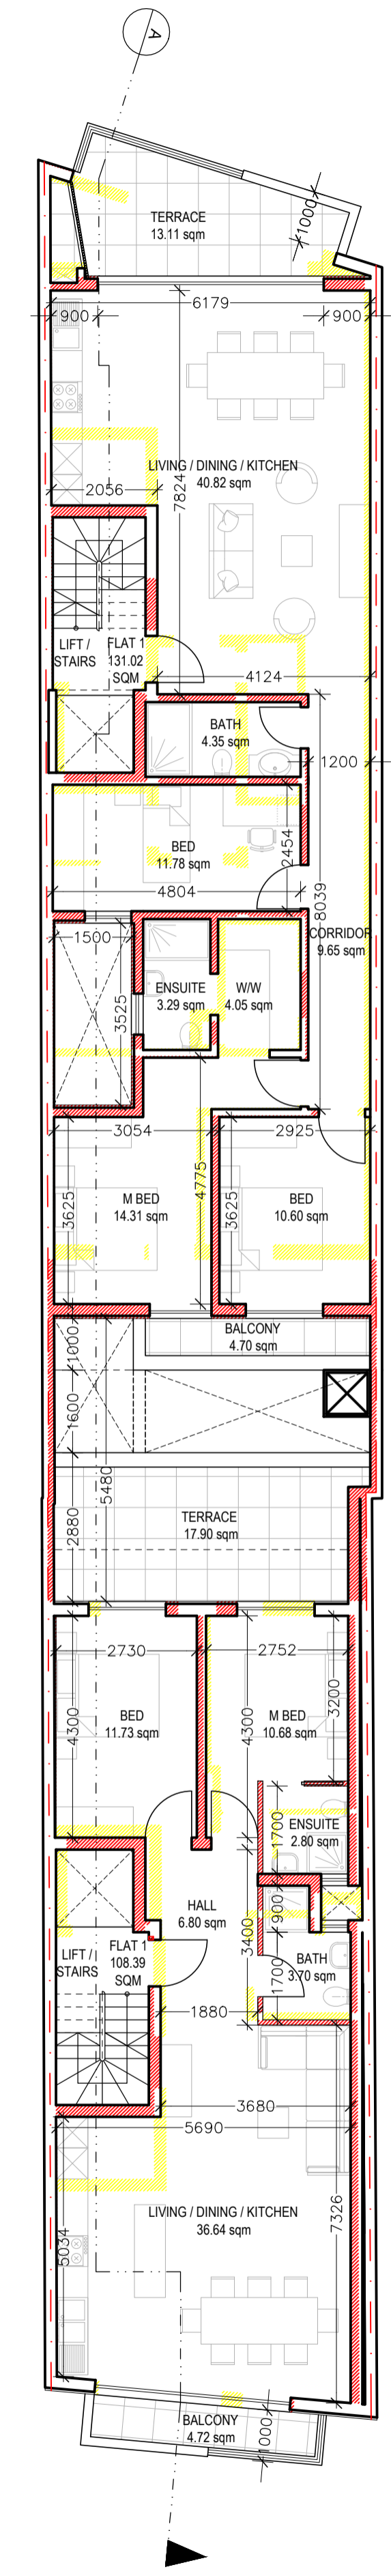

FIRST FLOOR
SCALE 1:100