




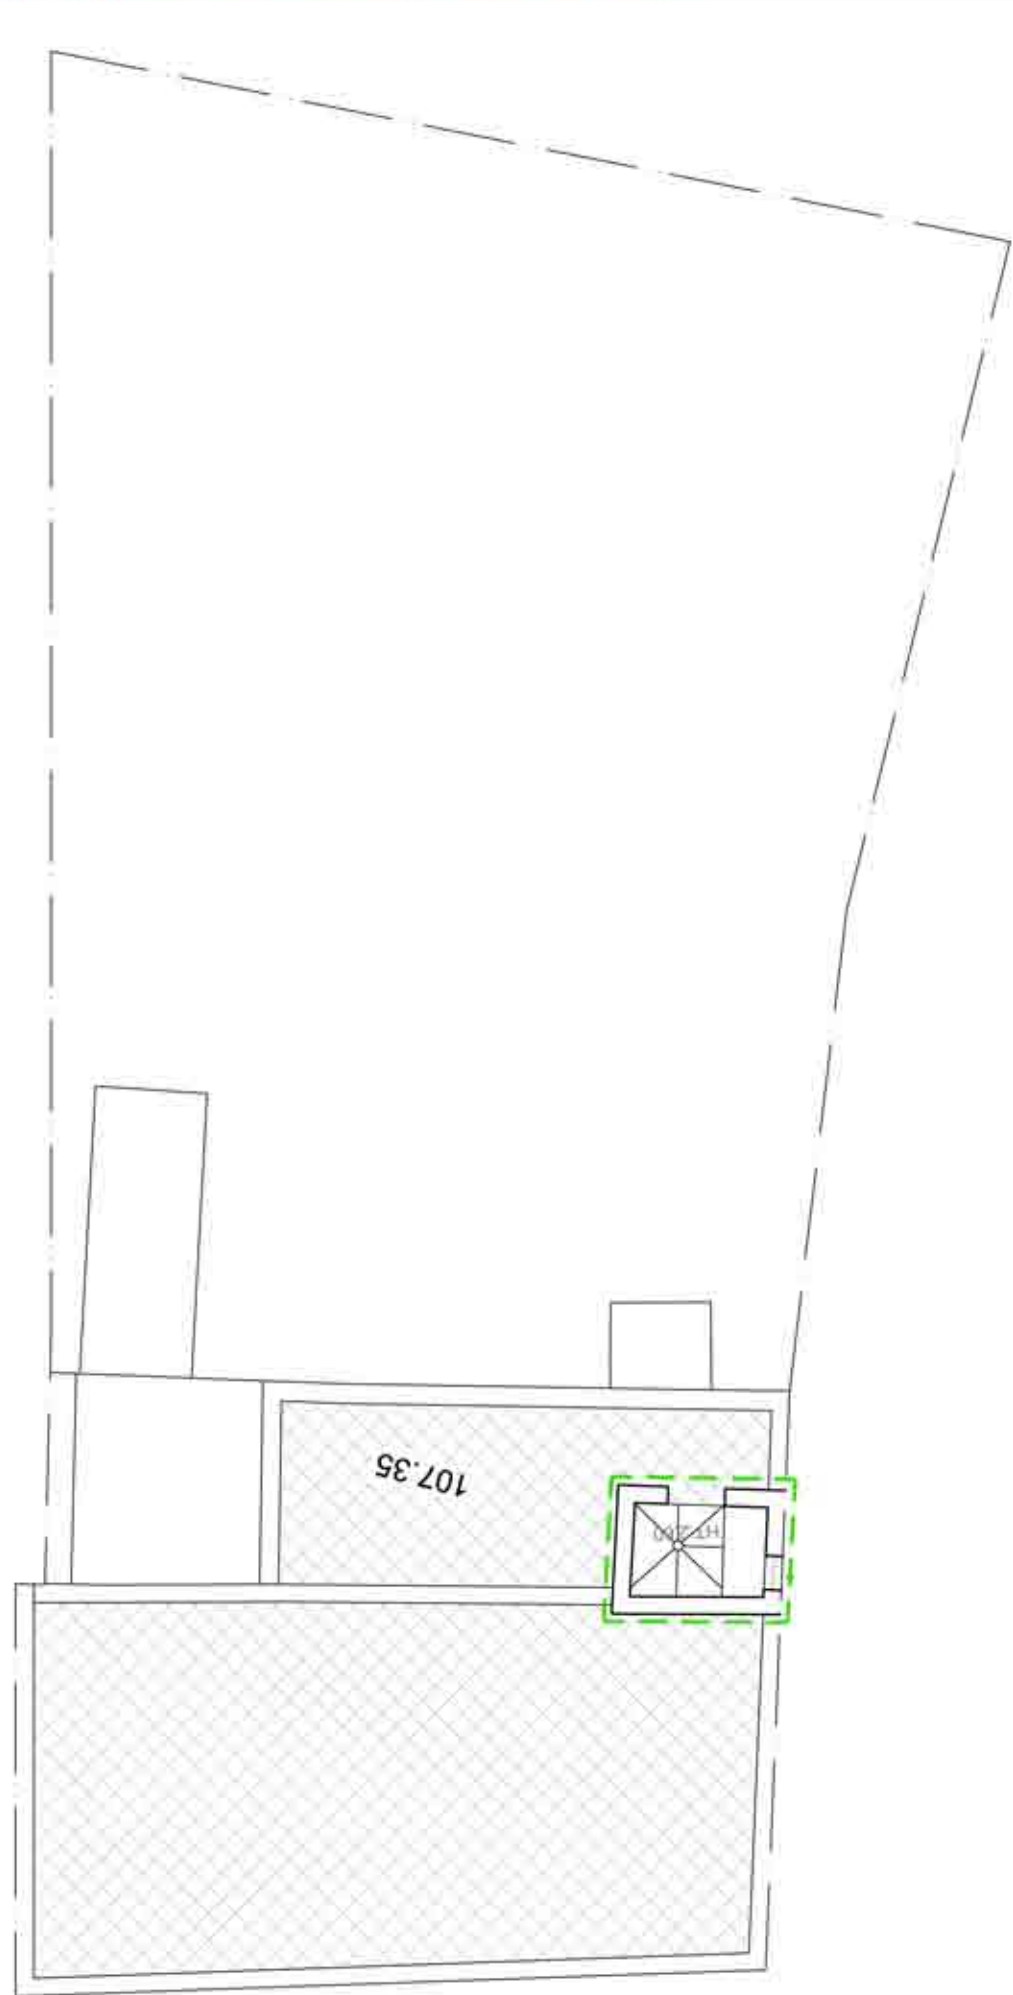


ROOF LEVEL
(ALREADY DEMOLISHED AS PER PA/07766/16)
SCALE 1:100

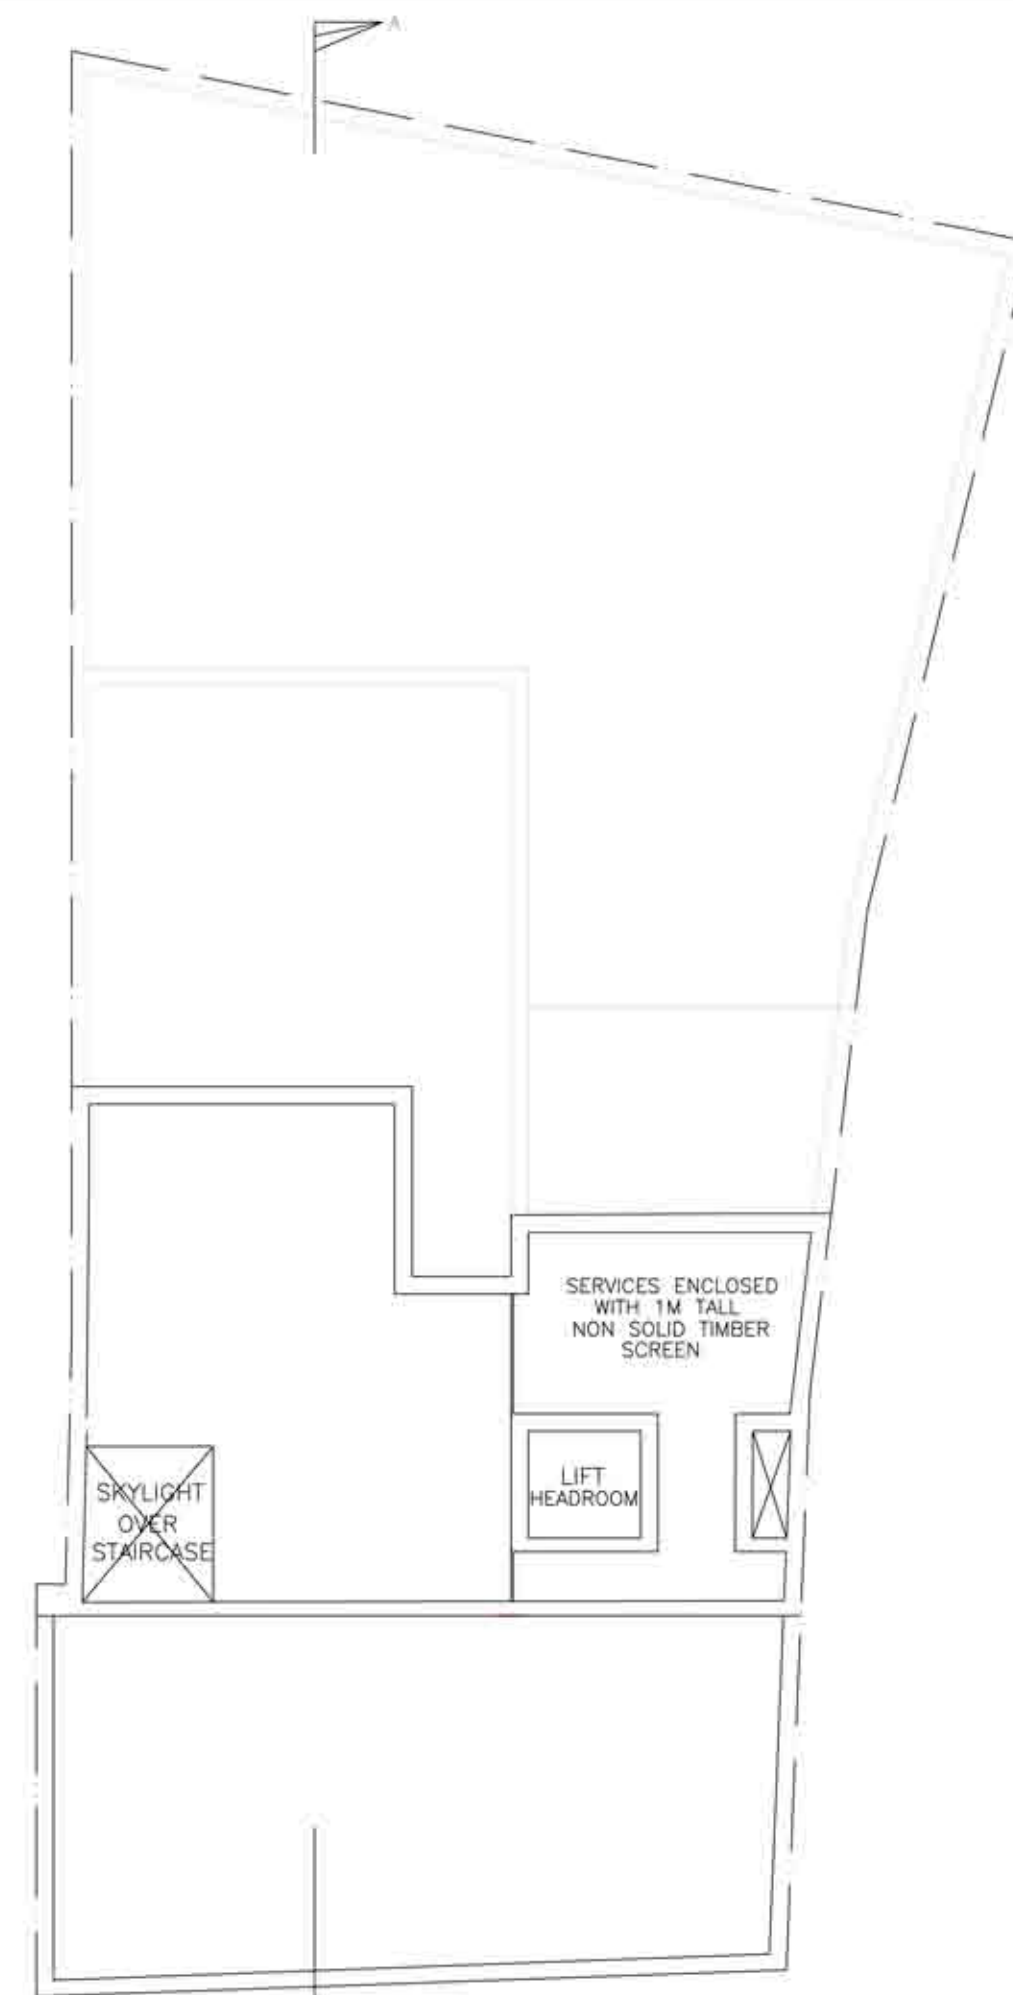


APPROVED UPPER ROOF LEVEL
SCALE 1:100

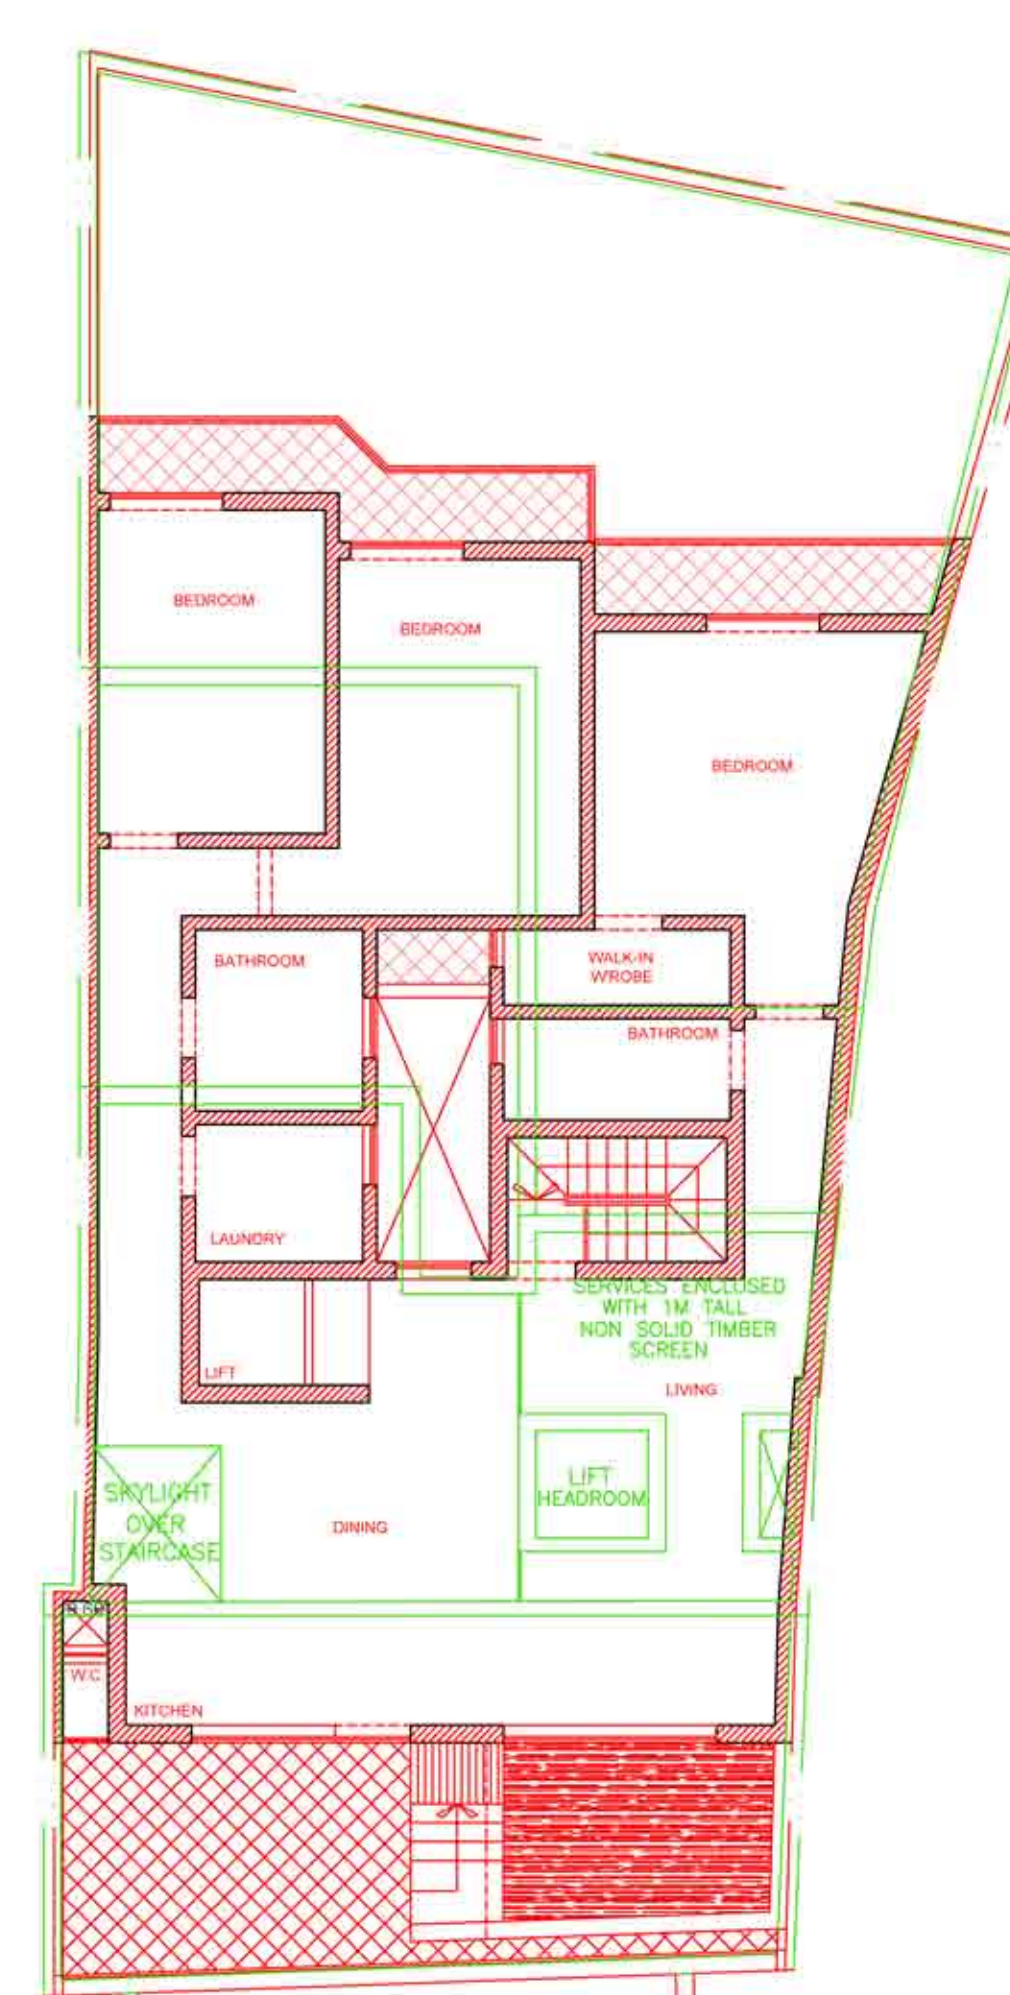


APPROVED UPPER ROOF/
PROPOSED PENTHOUSE LEVEL
SCALE 1:100

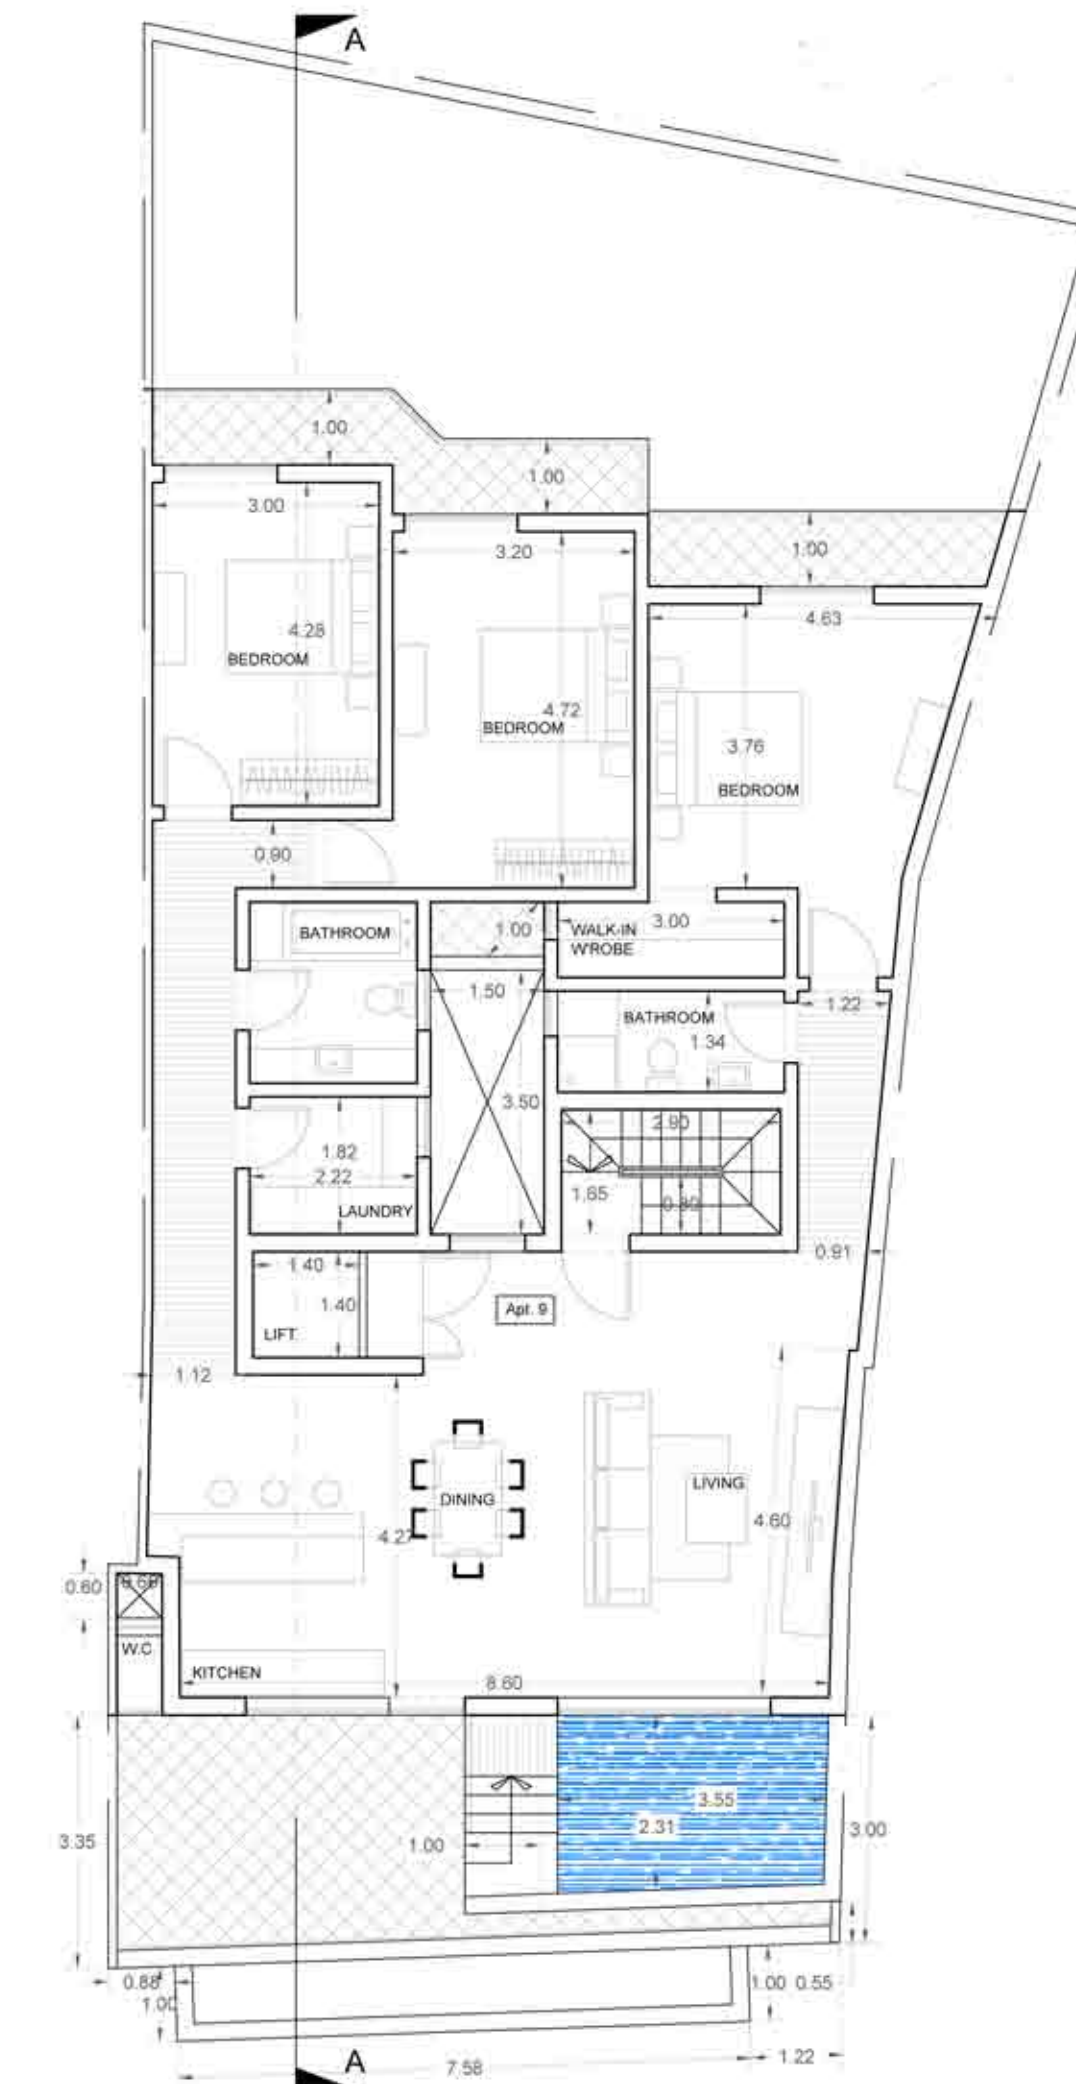

PENTHOUSE LEVEL
SCALE 1:100

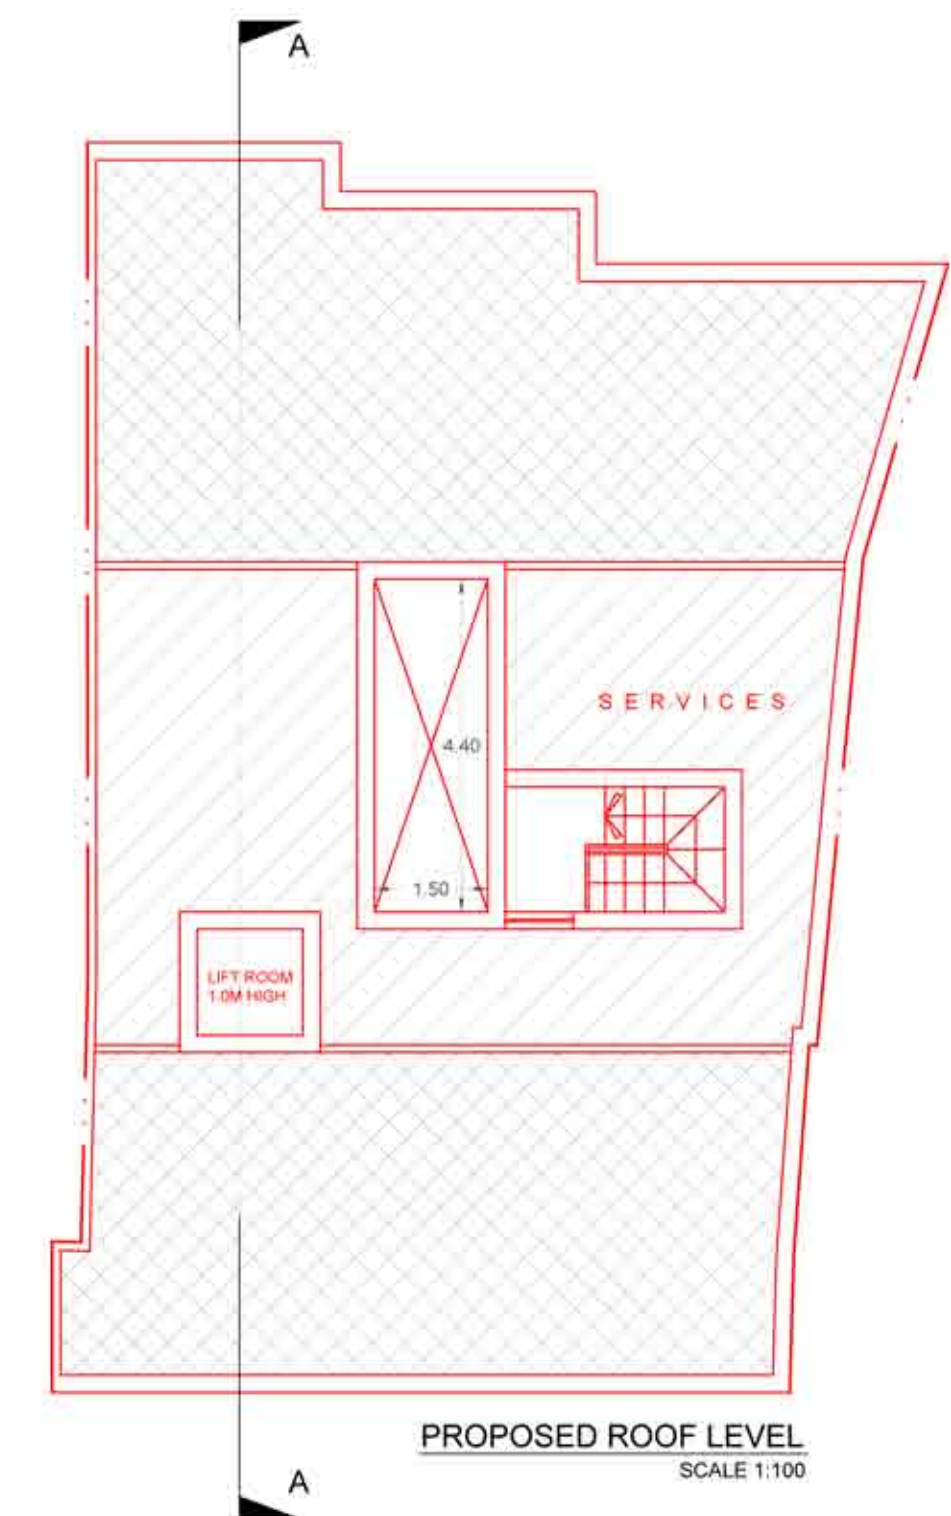

PROPOSED ROOF LEVEL
SCALE 1:100

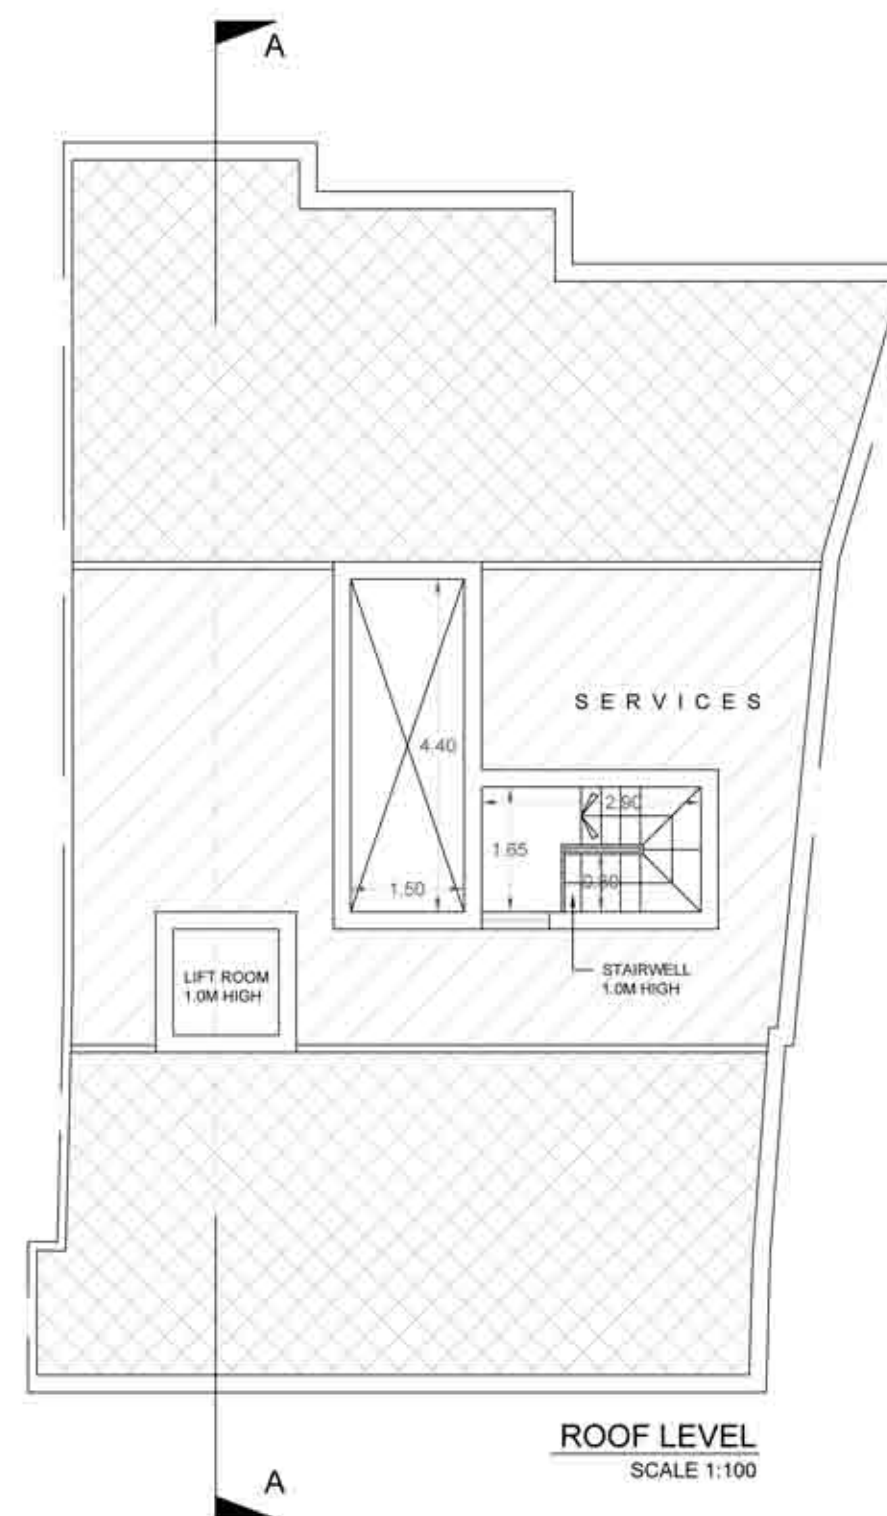

ROOF LEVEL
SCALE 1:100