




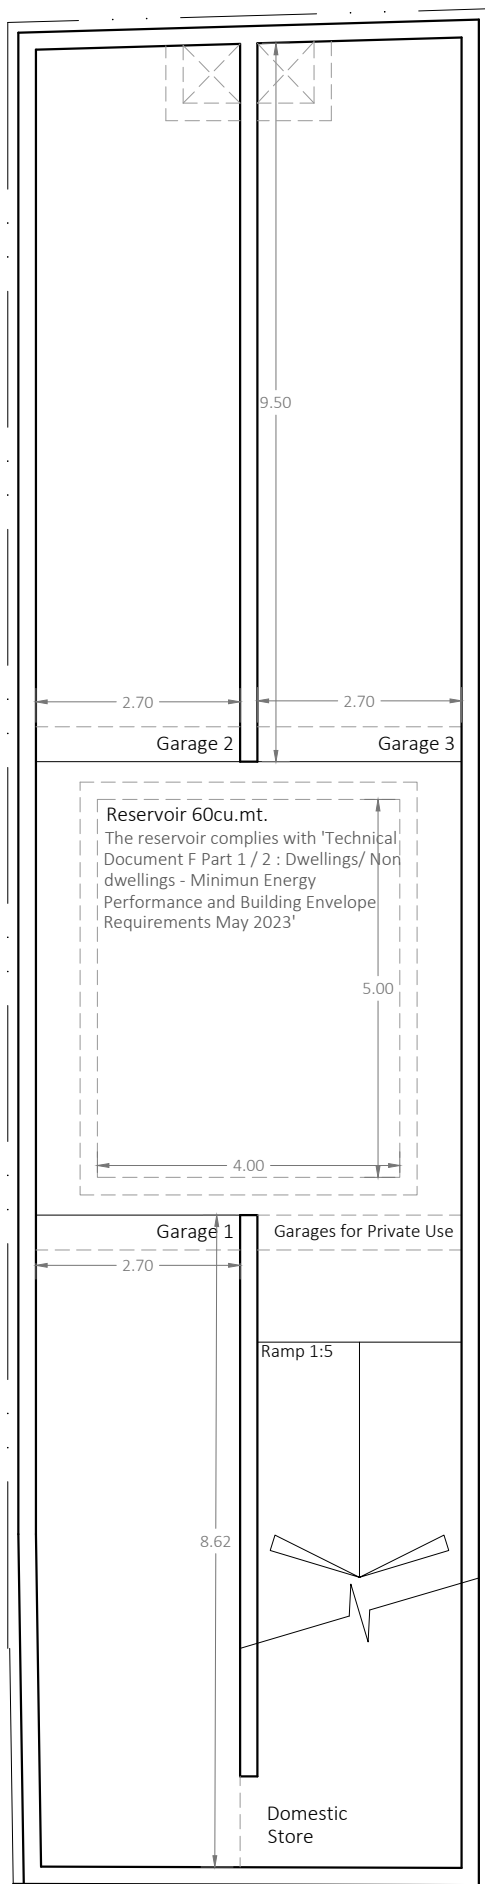


PROPOSED BASEMENT LEVEL
SCALE 1:100

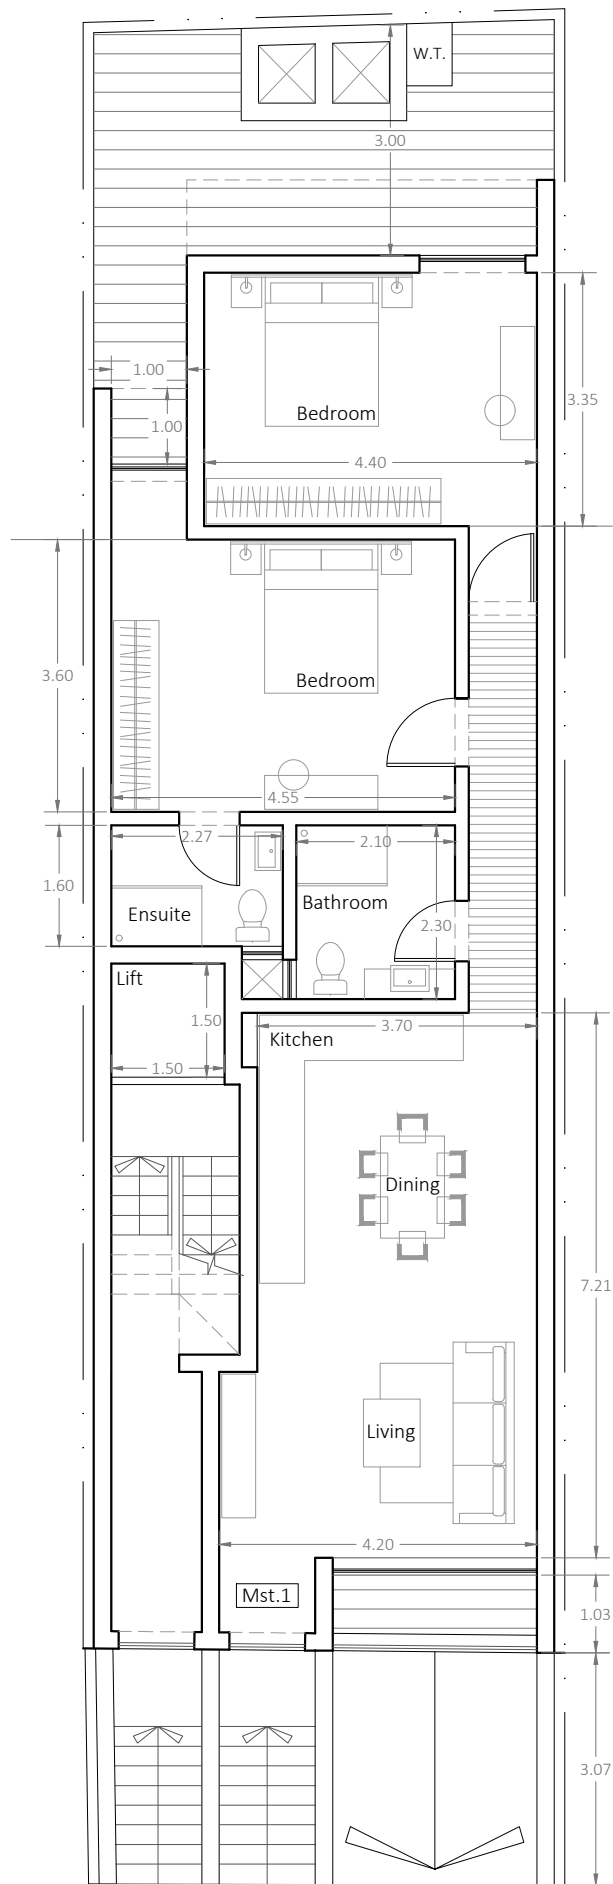


PROPOSED GROUND FLOOR
SCALE 1:100

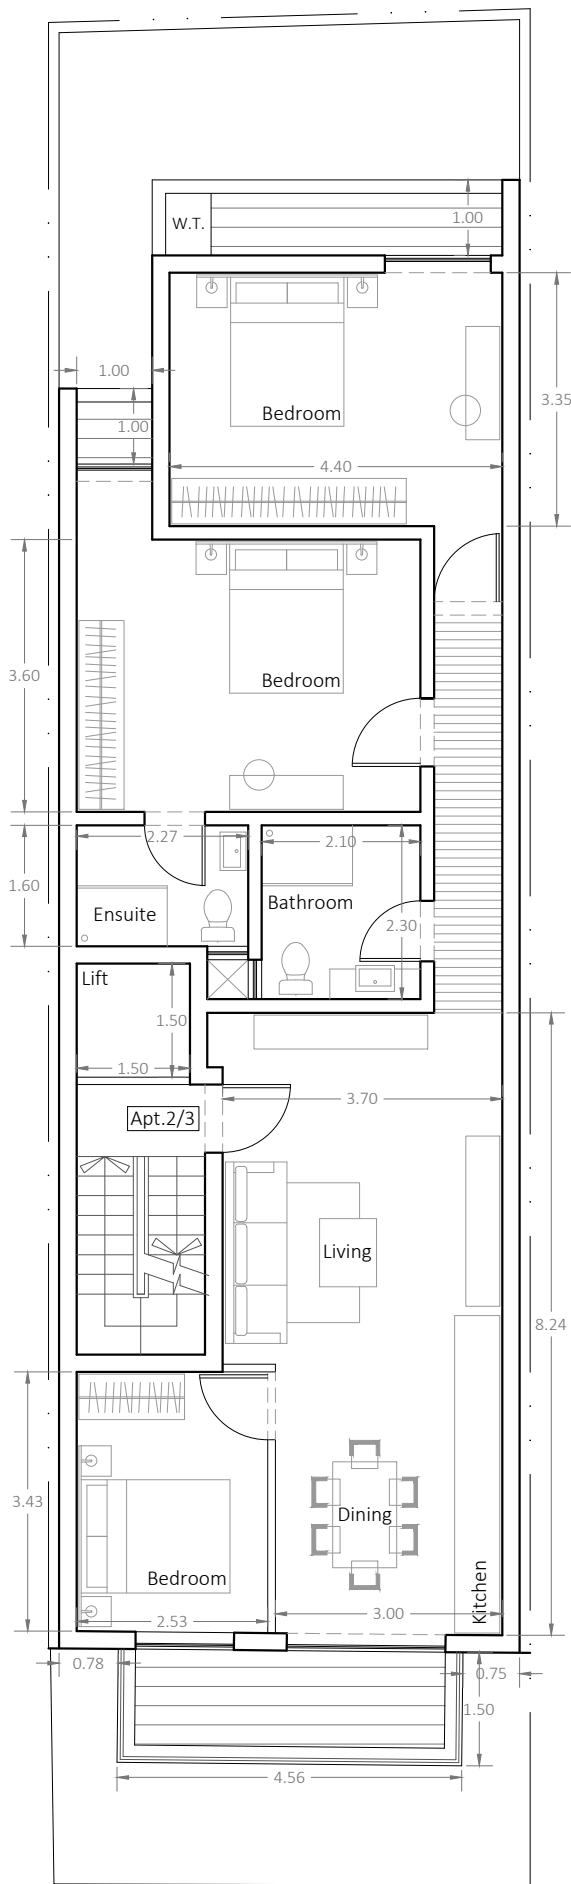


PROPOSED 1st-2nd FLOOR
SCALE 1:100

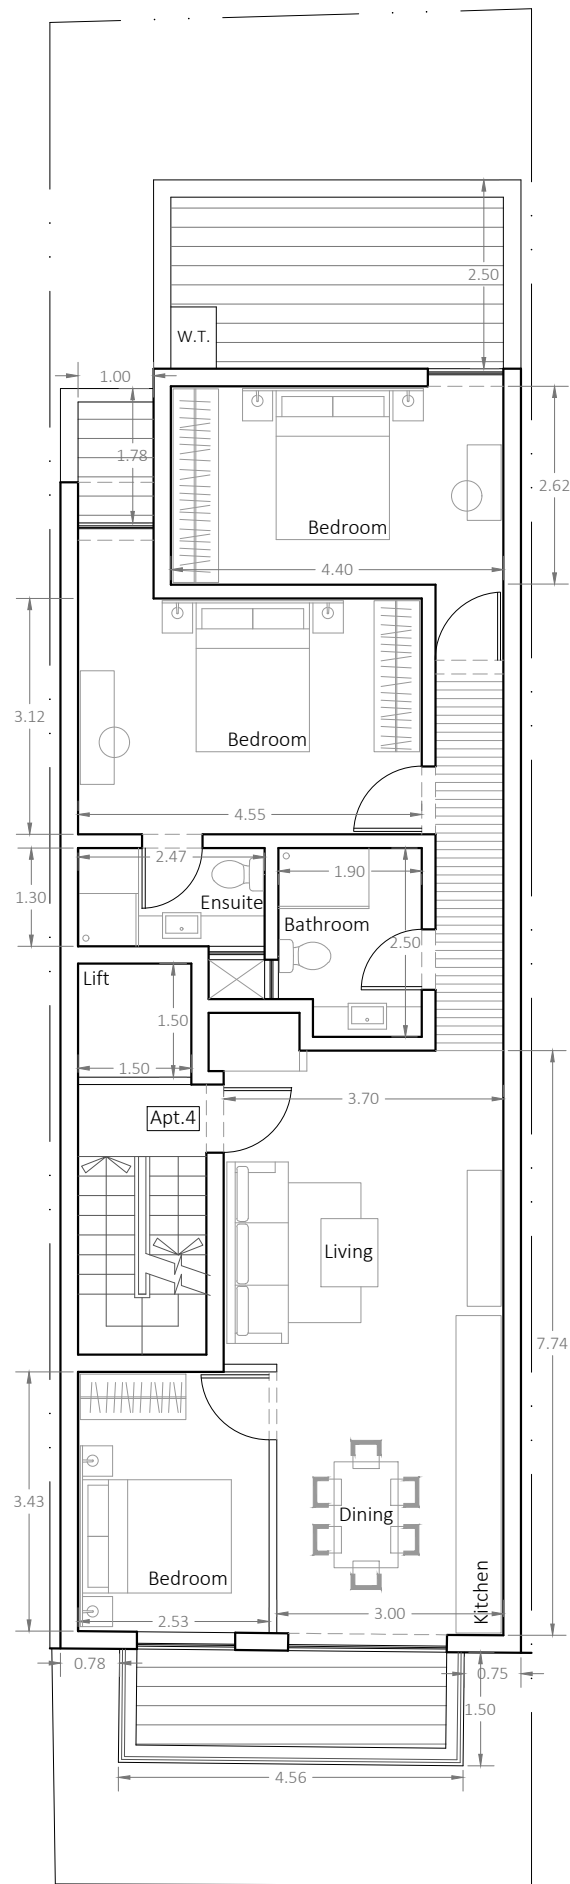


PROPOSED 3rd FLOOR
SCALE 1:100

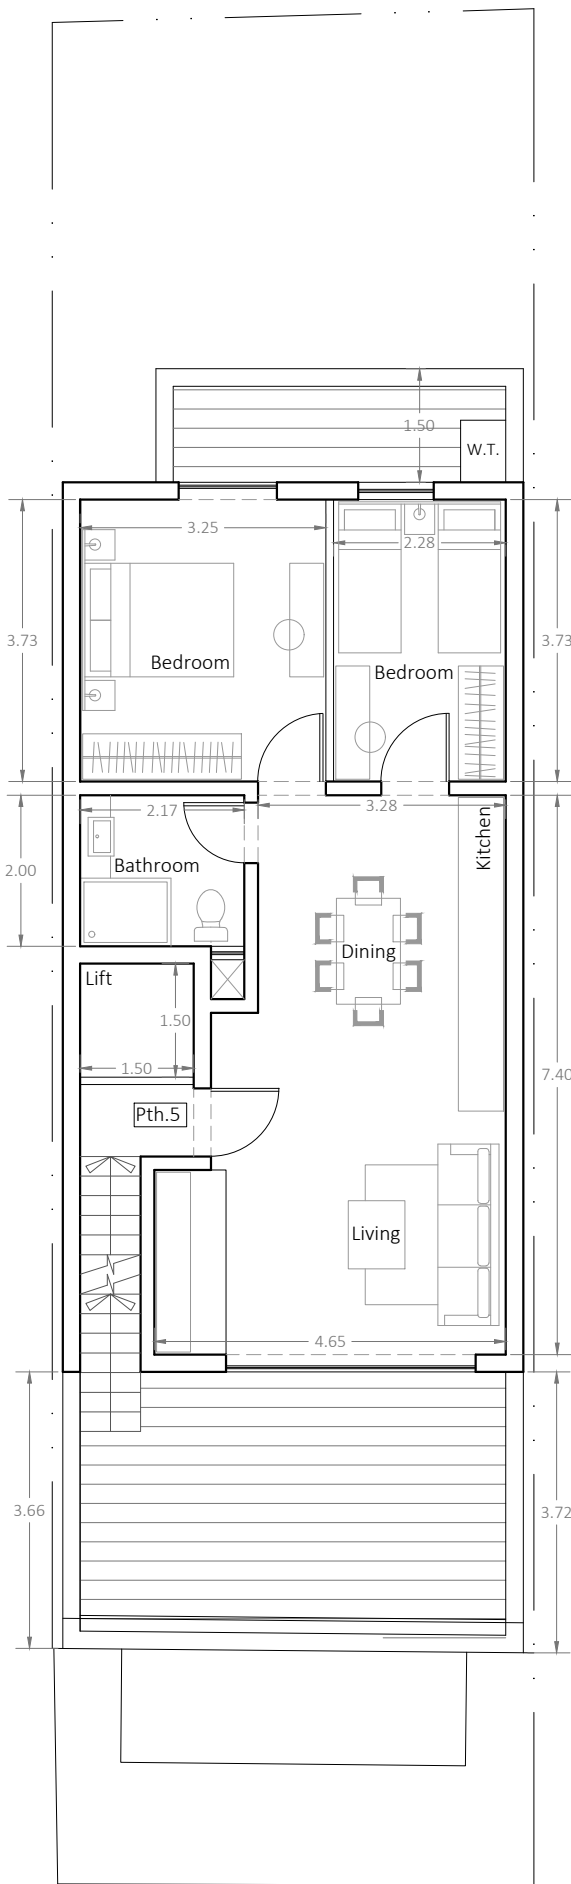

PROPOSED PENTHOUSE LEVEL
SCALE 1:100

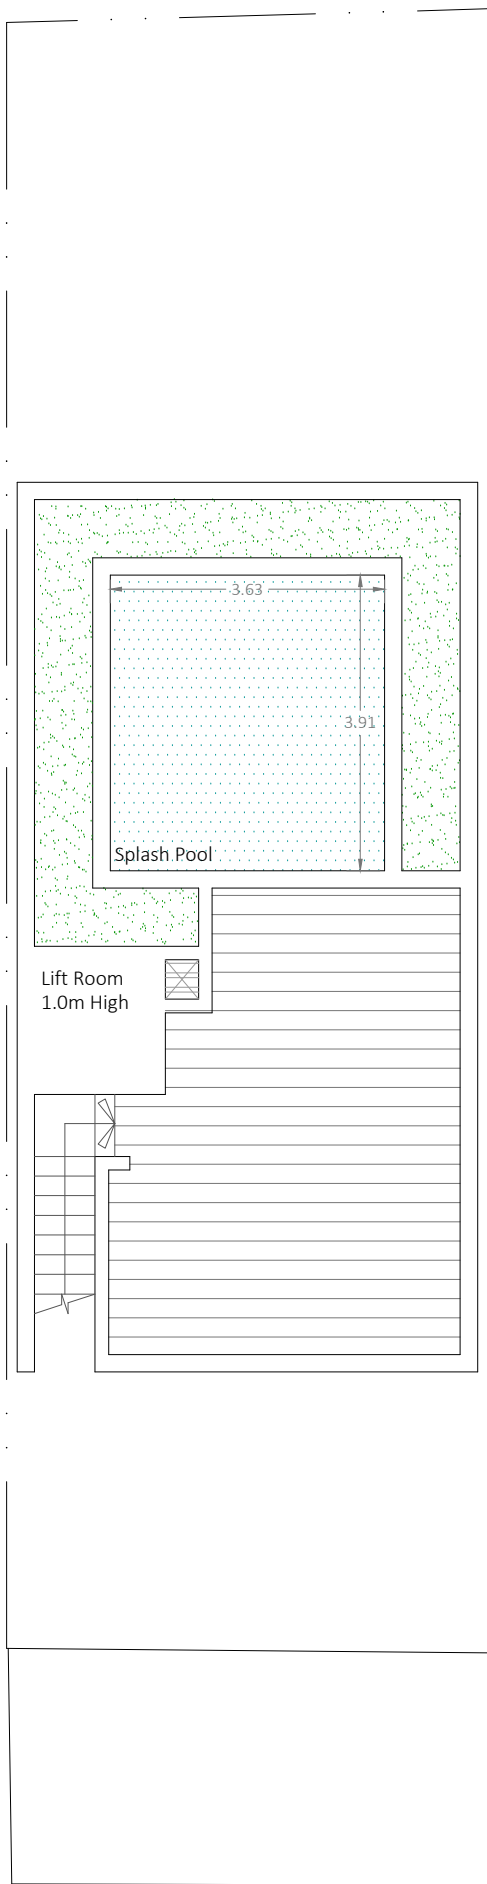

PROPOSED ROOF LEVEL
SCALE 1:100

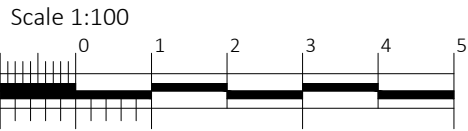

Unit No.	Internal Area	External Area	Total Area
Mst.1	94.4 sq.m.	32.2 sq.m.	126.6 sq.m.
Apt.2	103.6 sq.m.	13.2 sq.m.	116.8 sq.m.
Apt.3	103.6 sq.m.	13.2 sq.m.	116.8 sq.m.
Apt.4	95.0 sq.m.	21.8 sq.m.	116.8 sq.m.
Pth.5	67.2 sq.m.	101.8 sq.m.	169.0 sq.m.