



UNIT	INTERNAL	EXTERNAL	TOTAL
01	253 sqm	157 sqm	410 sqm

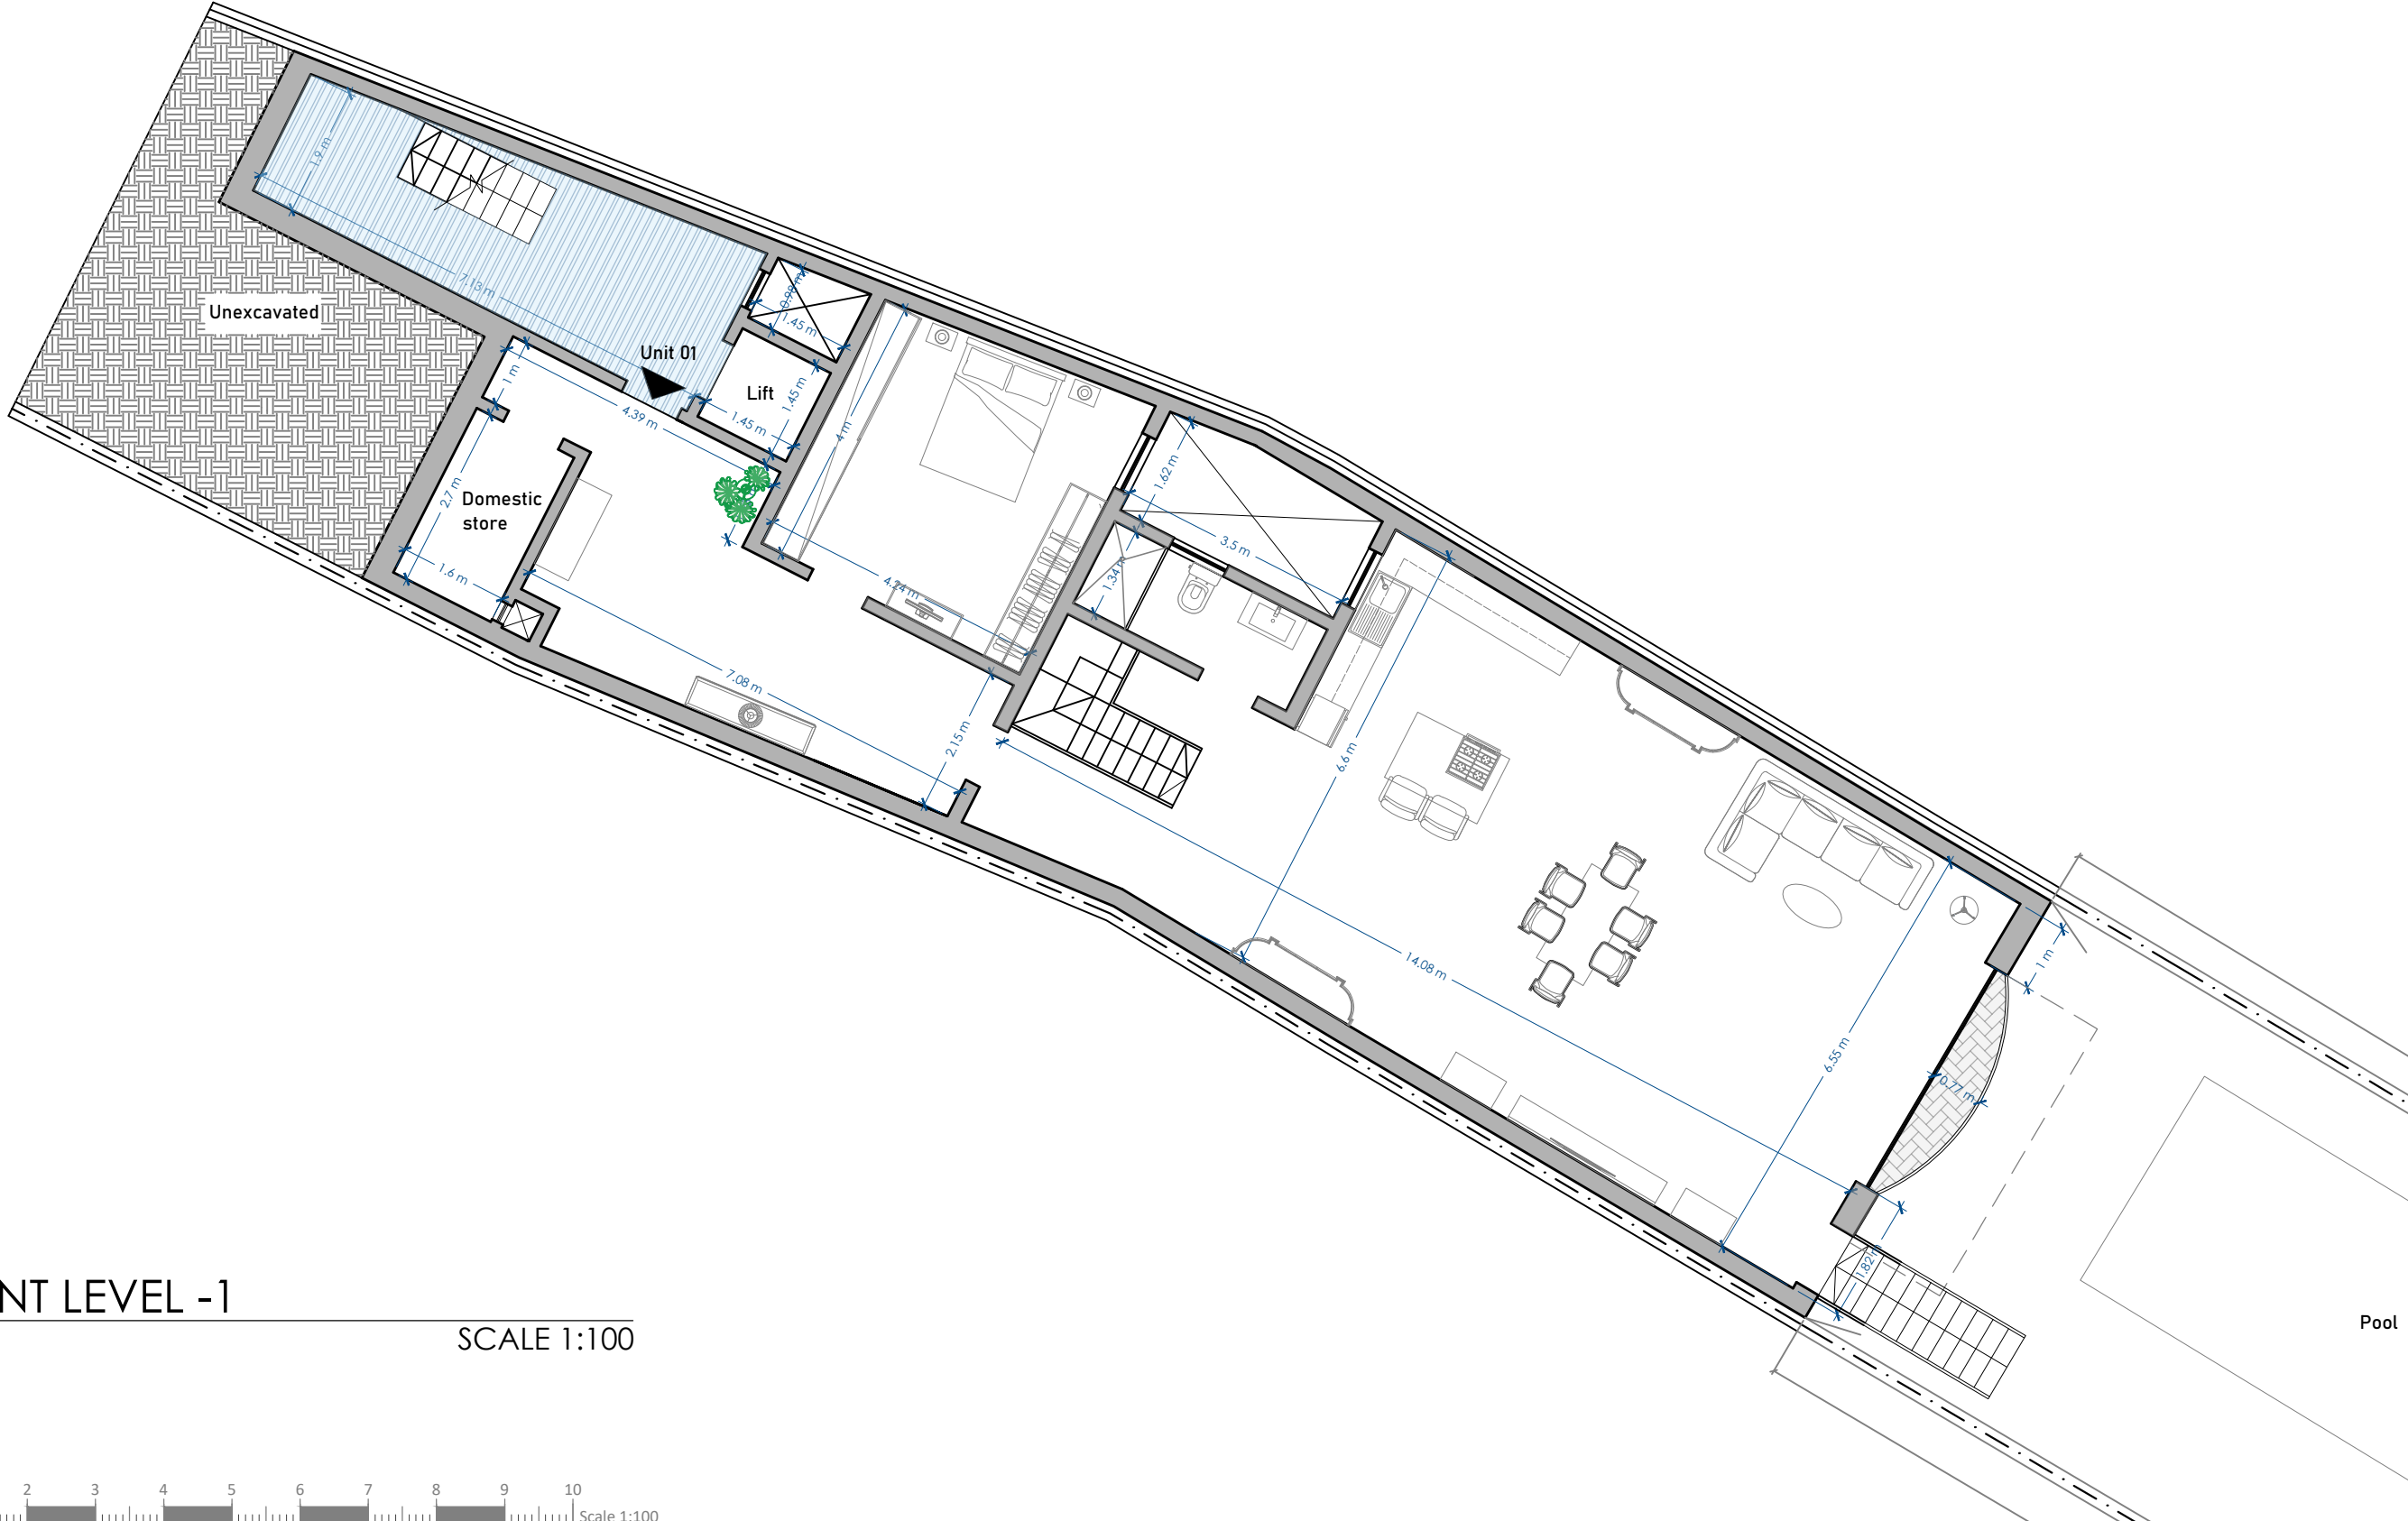

BASEMENT LEVEL -1
PROPOSED

SCALE 1:100

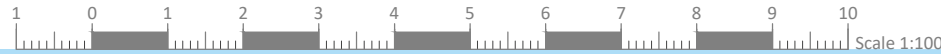

Pool