



Proposed Sectional view X-X

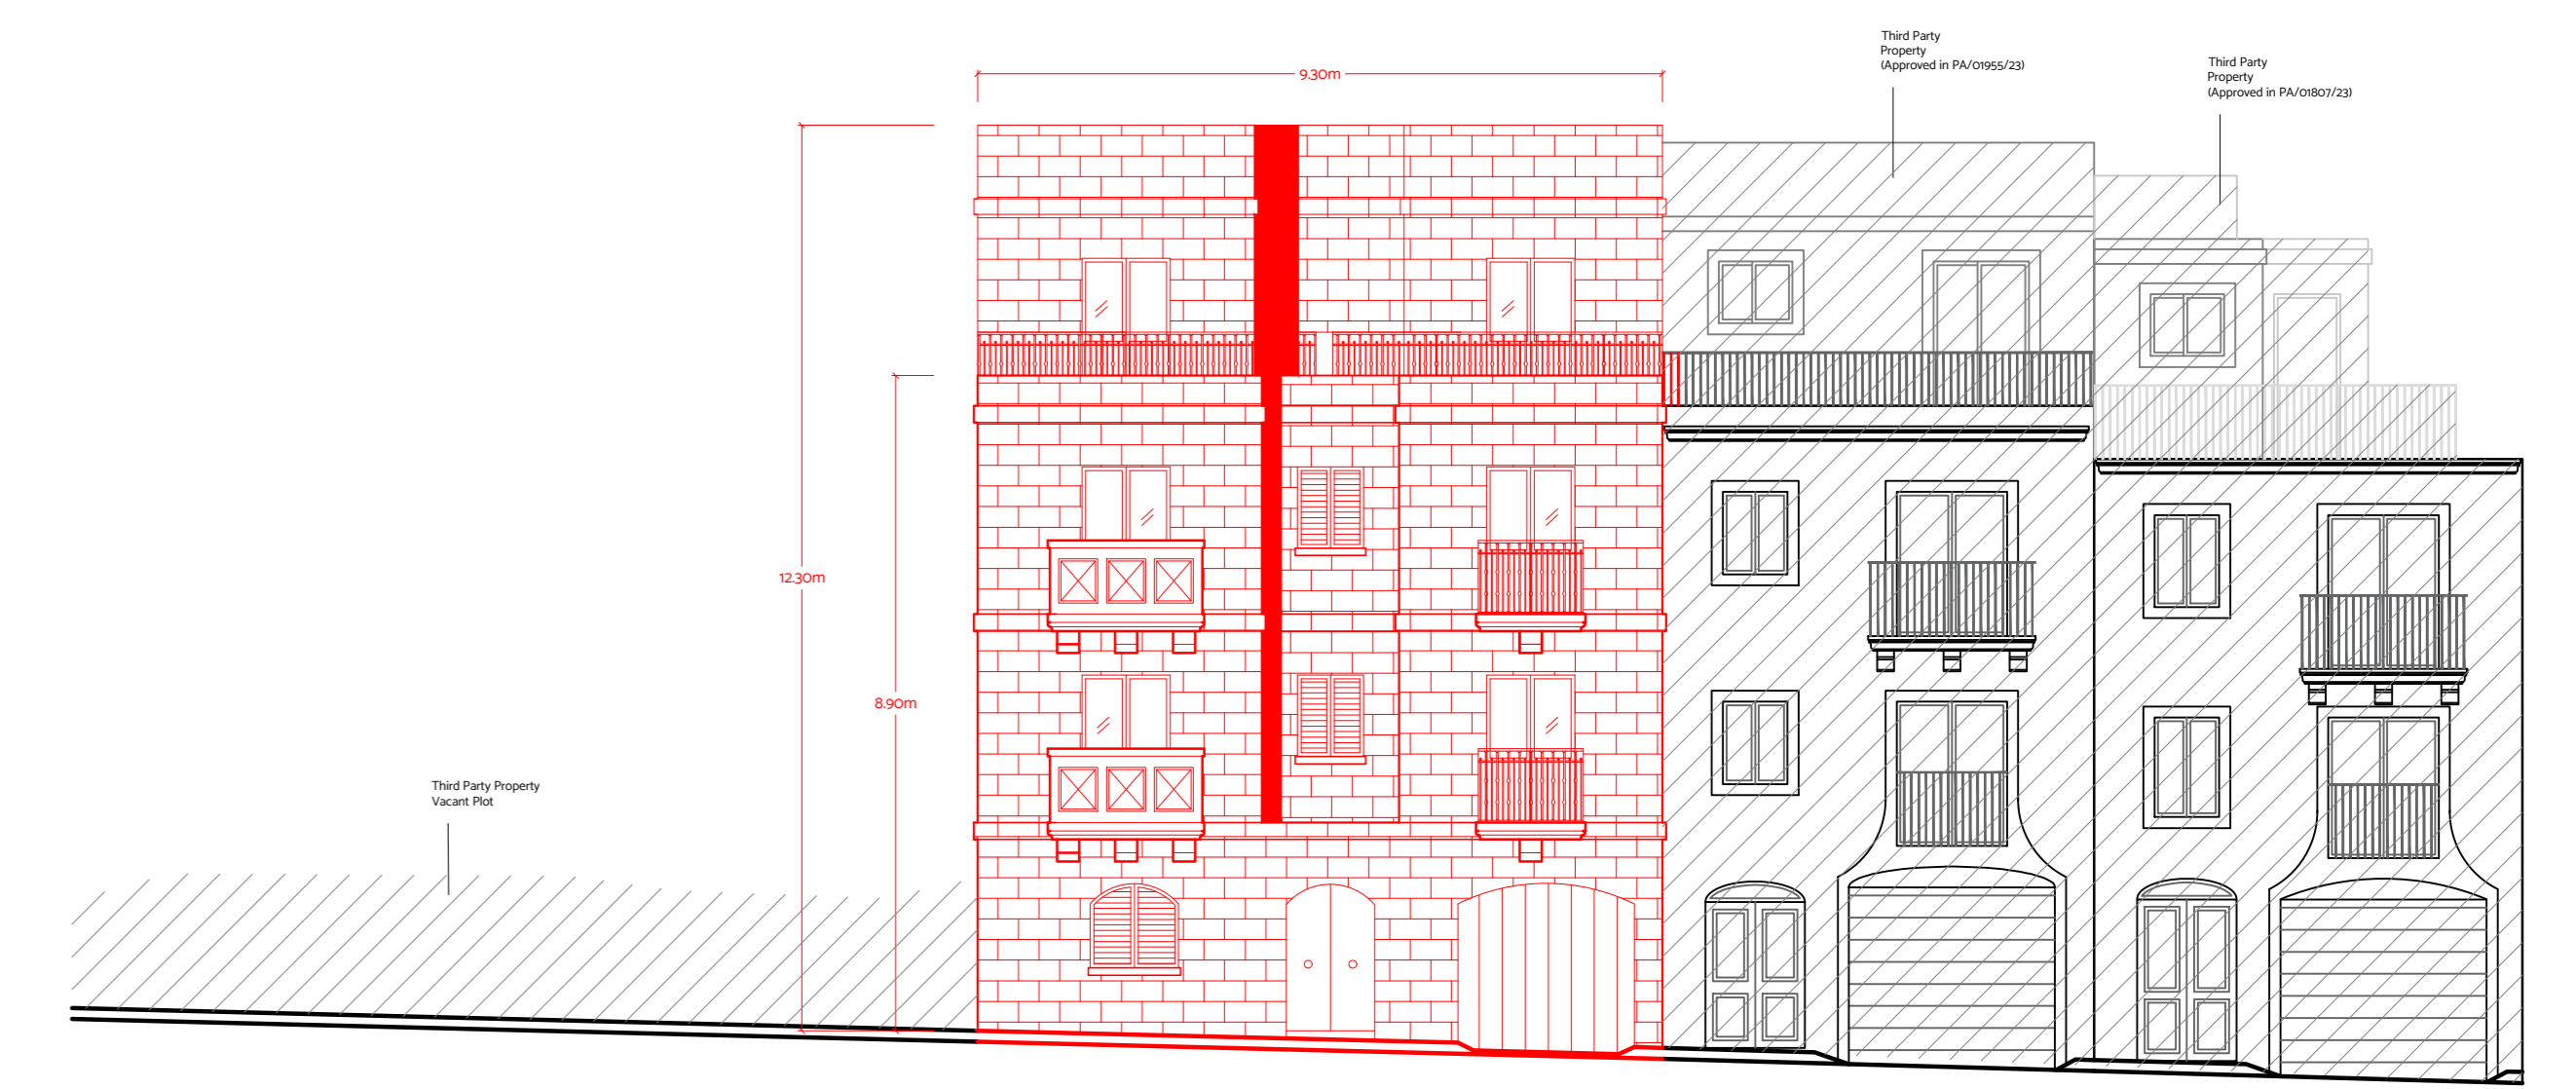


Proposed Streetscape Elevation

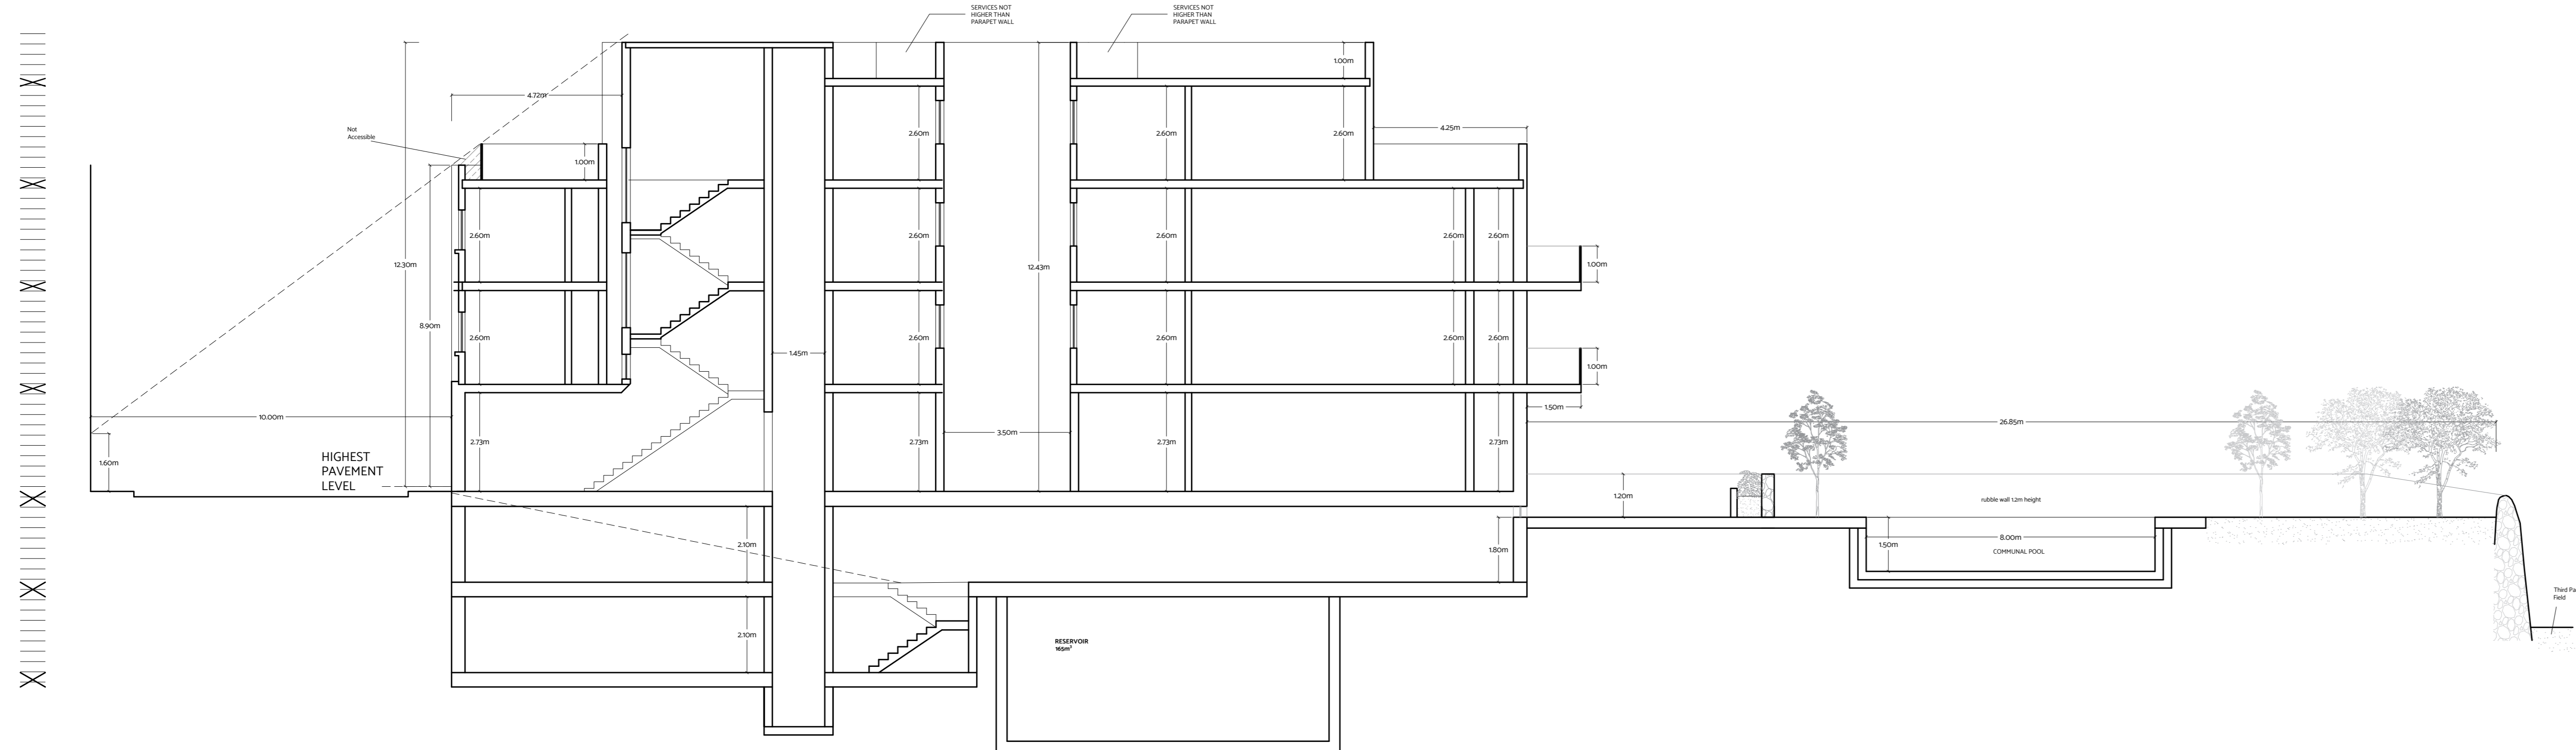

Proposed Sectional view X-X




Proposed Streetscape Elevation

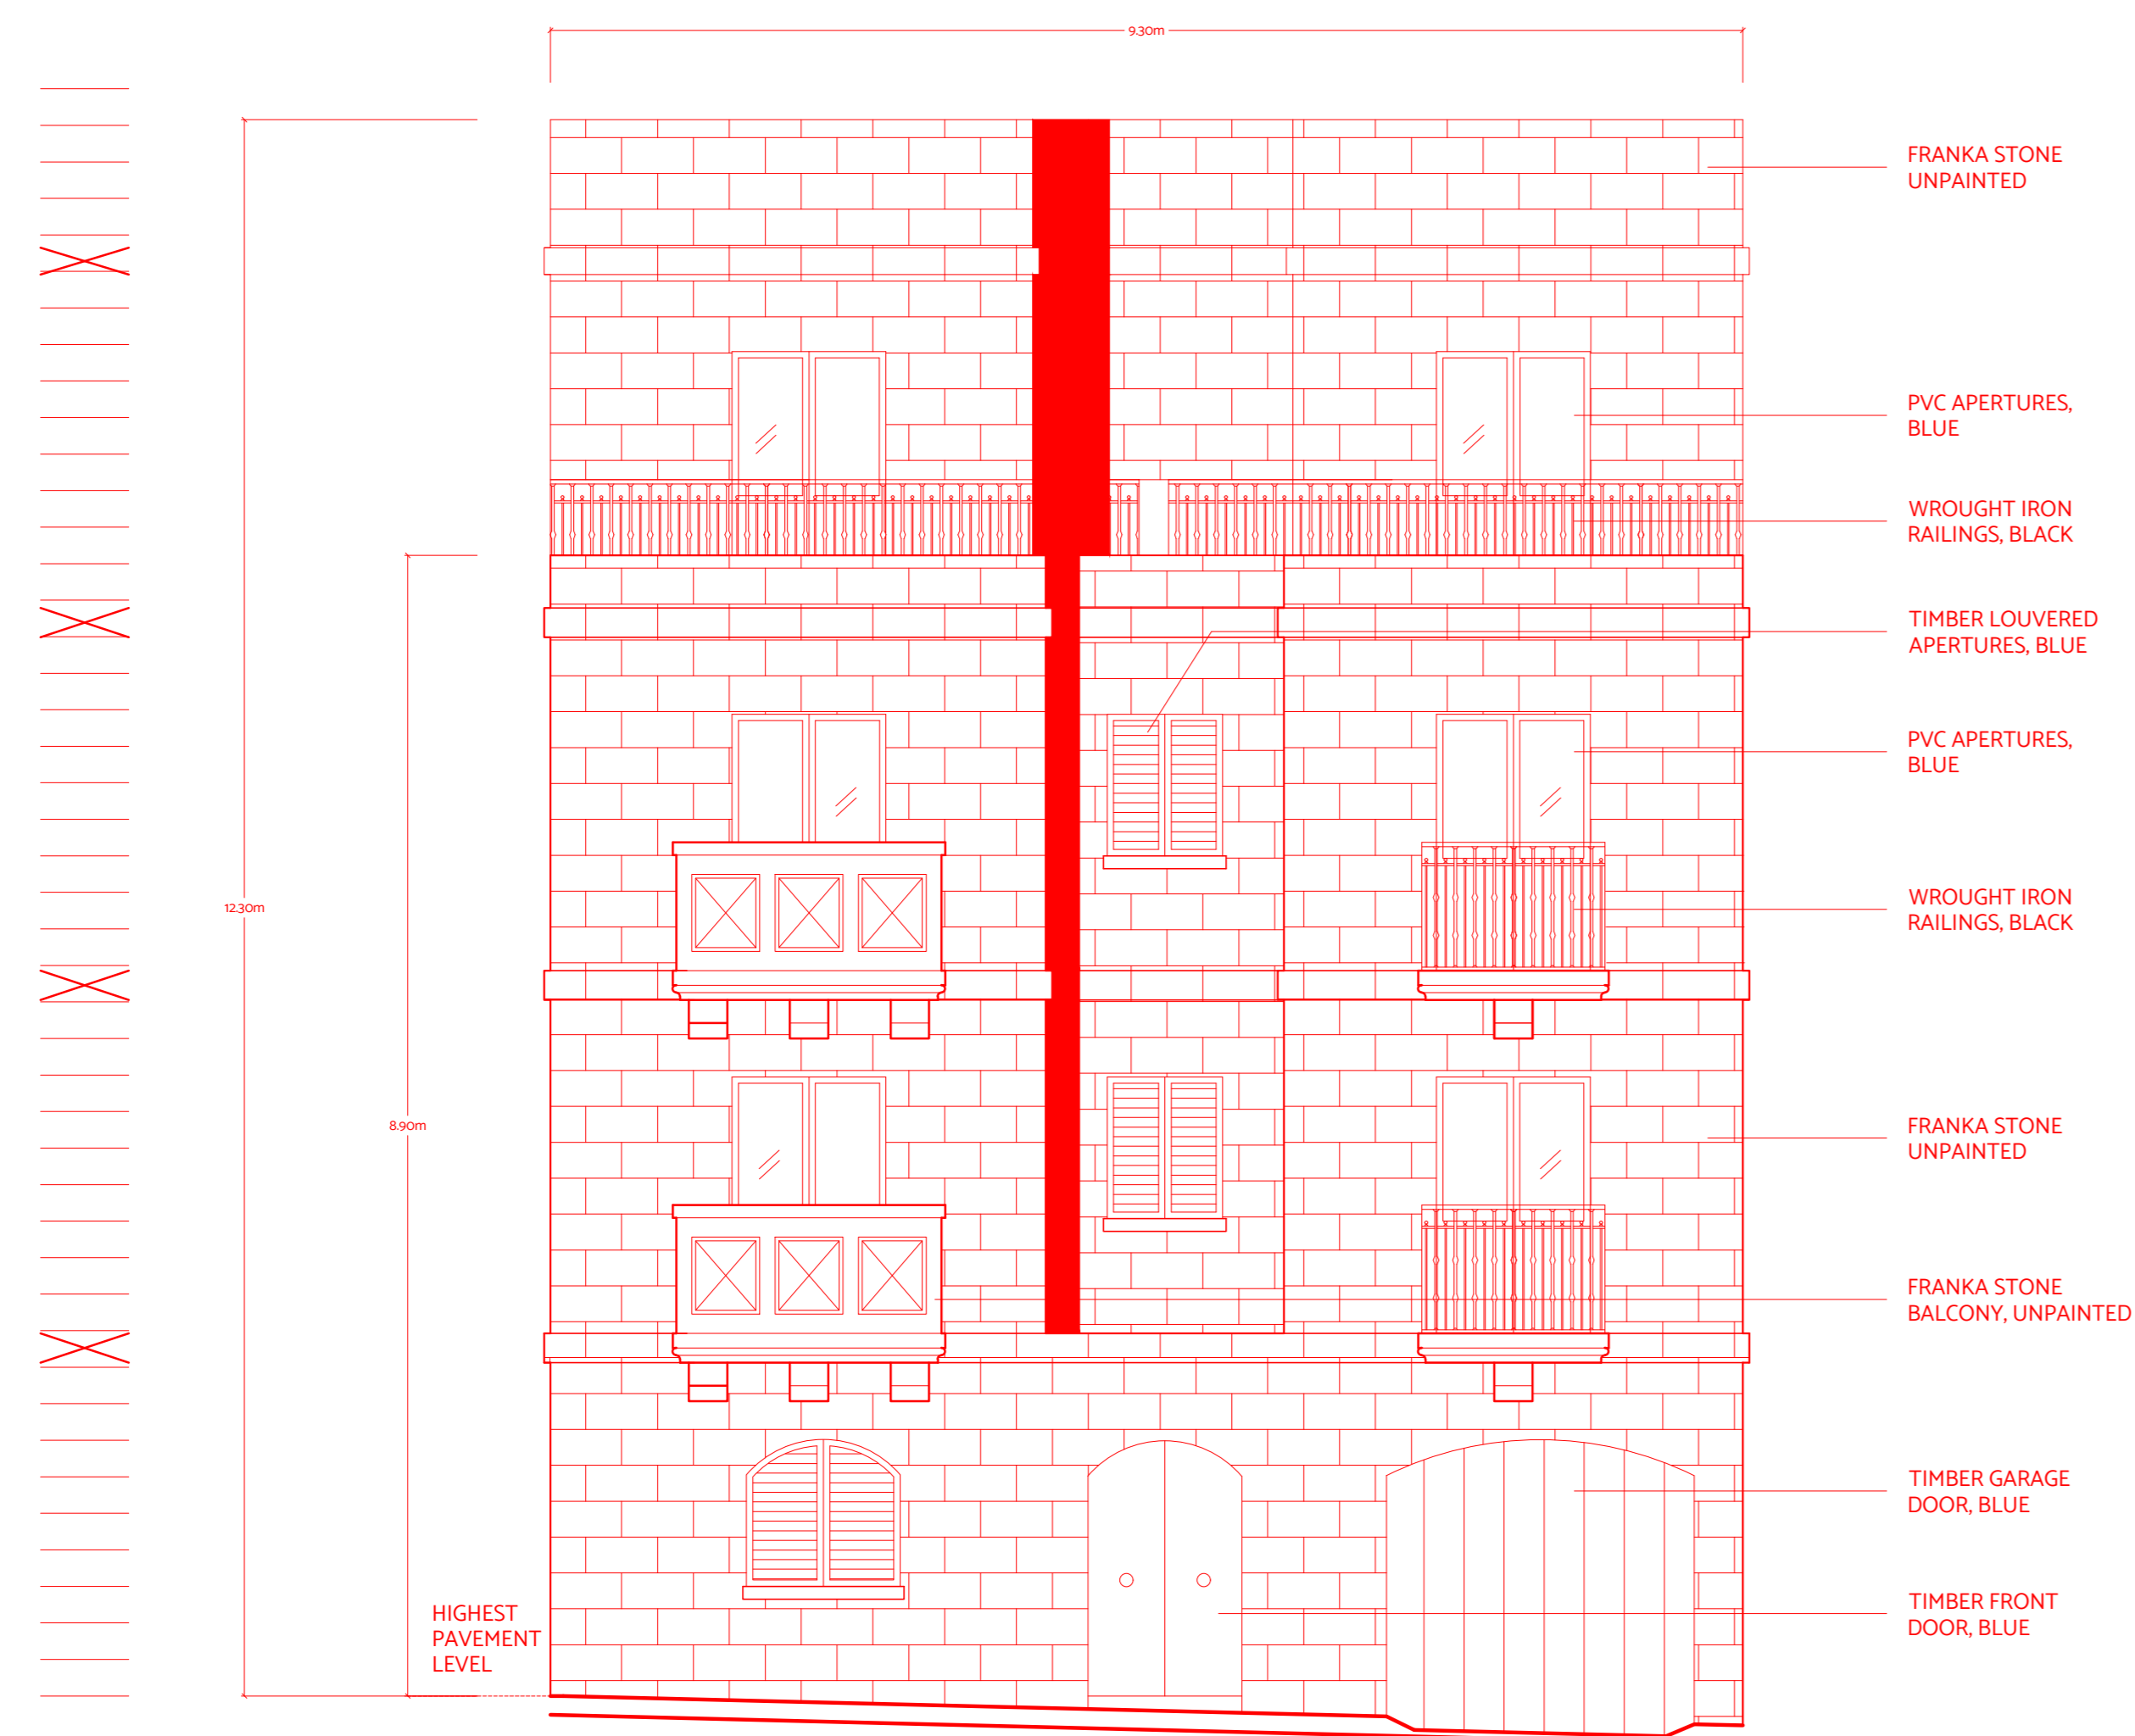


Proposed Front Elevation




Proposed Front Elevation

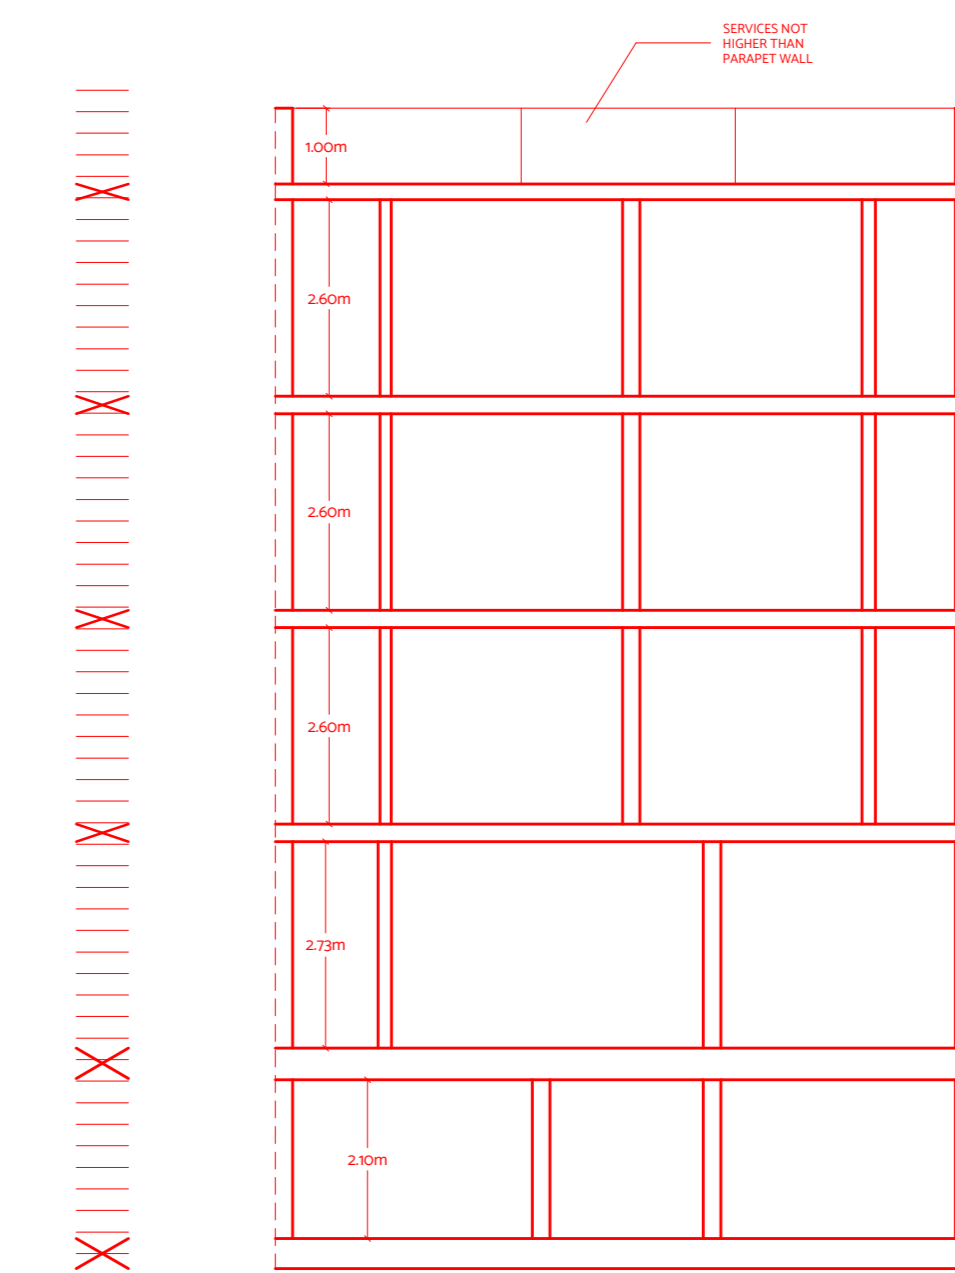

Proposed Sectional view Y-Y

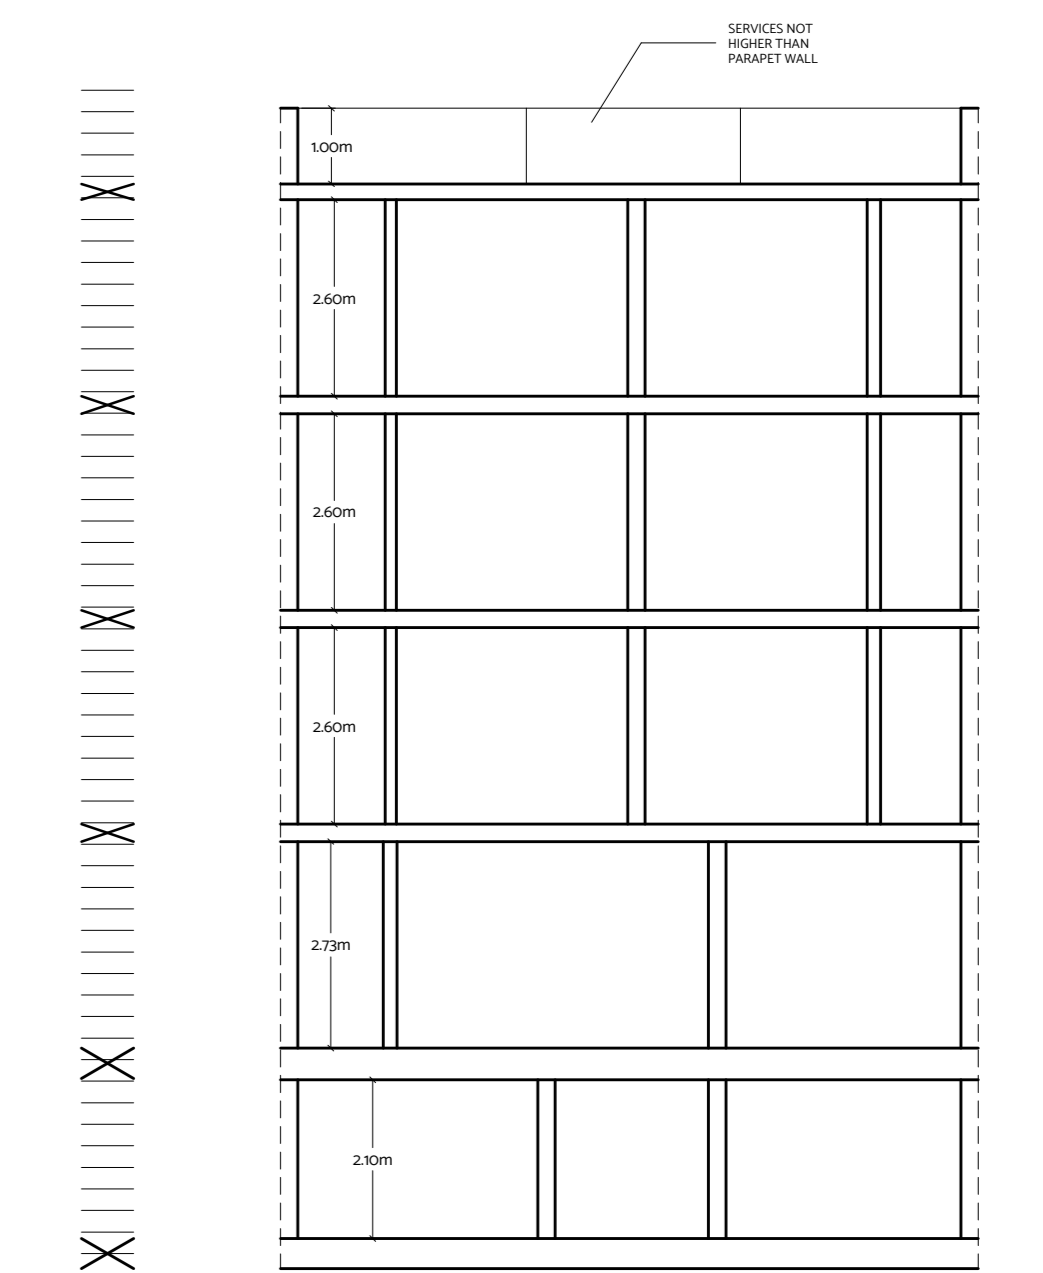

Proposed Sectional view Y-Y

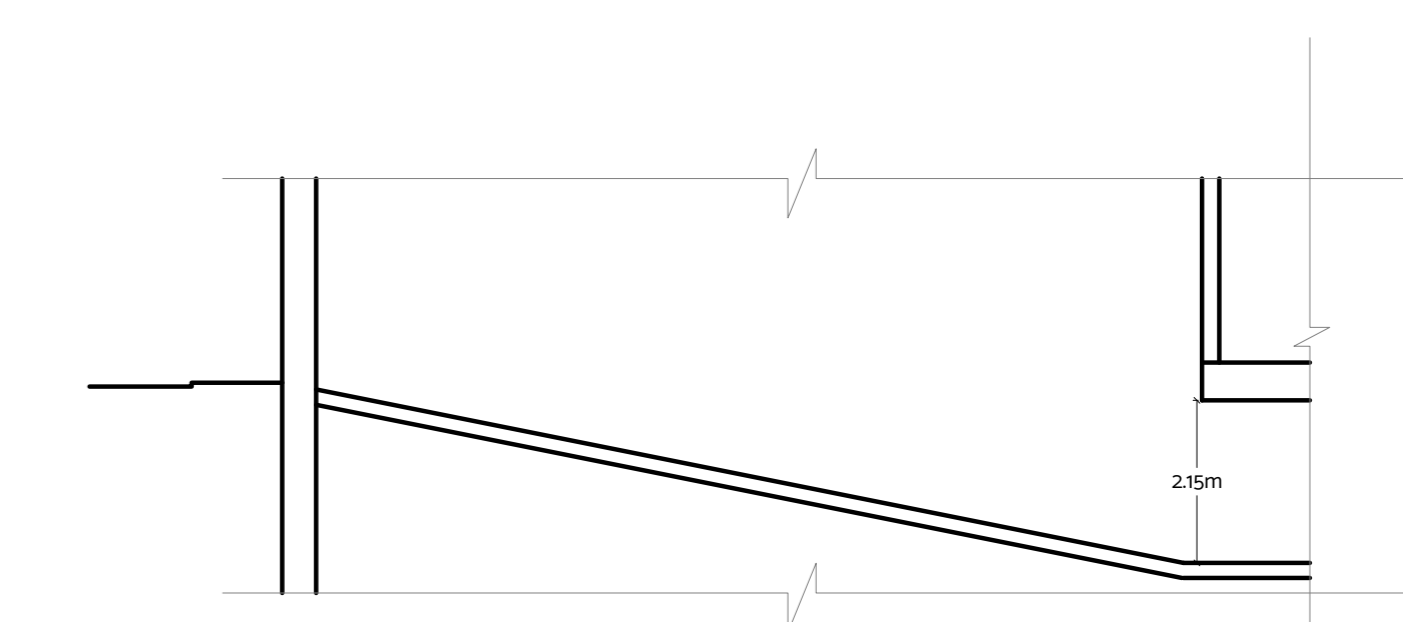

Proposed Sectional view Z-Z