




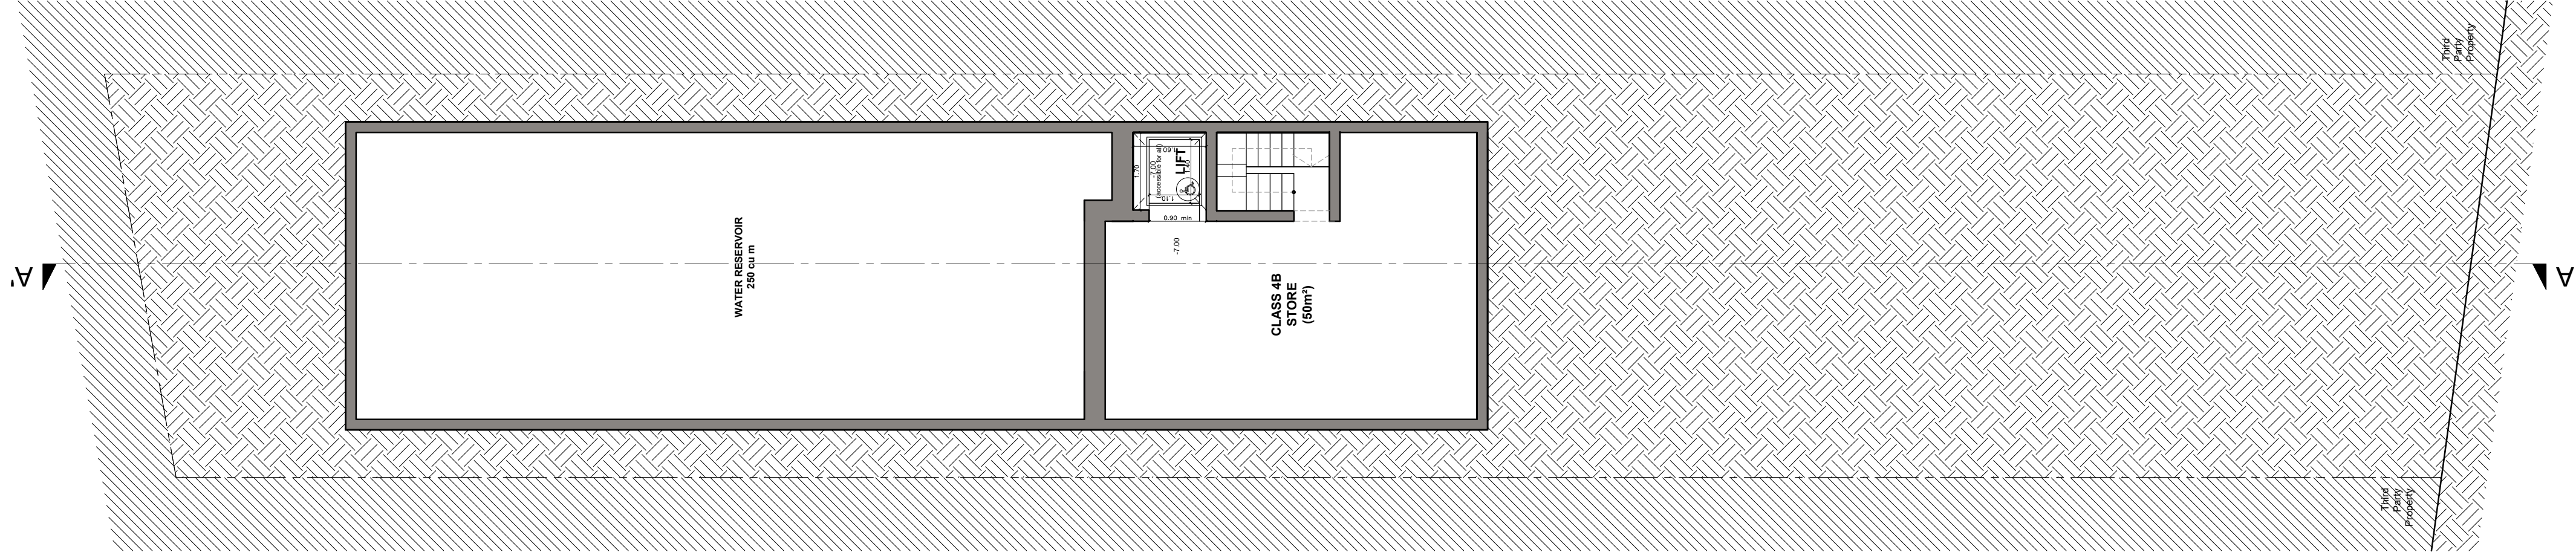


PROPOSED BASEMENT LEVEL - 2
Scale 1:100

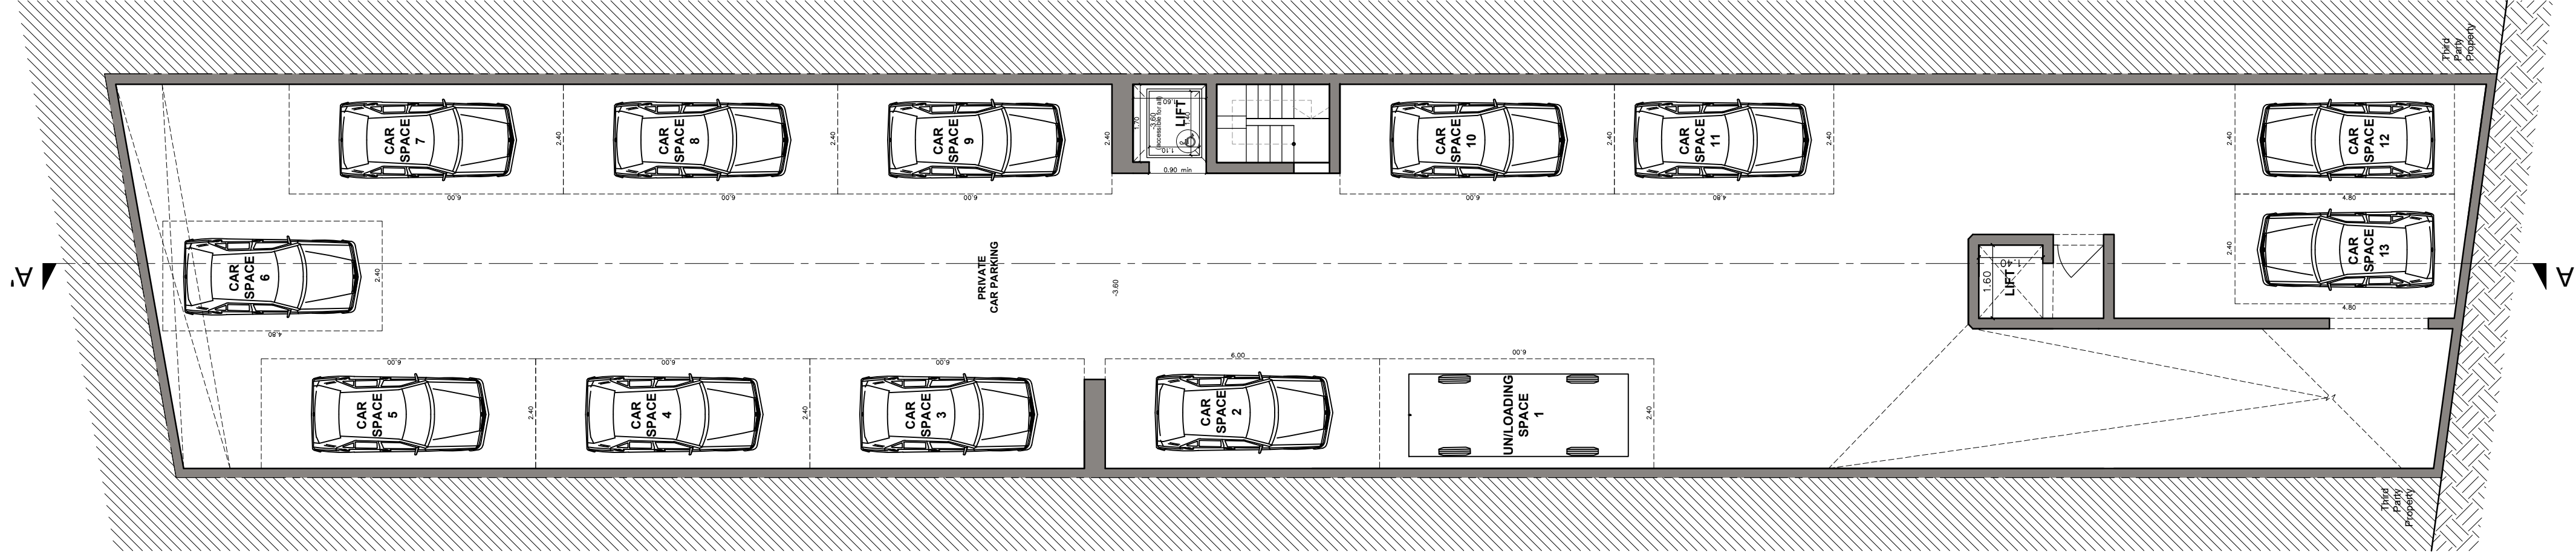

PROPOSED BASEMENT LEVEL - 1
Scale 1:100

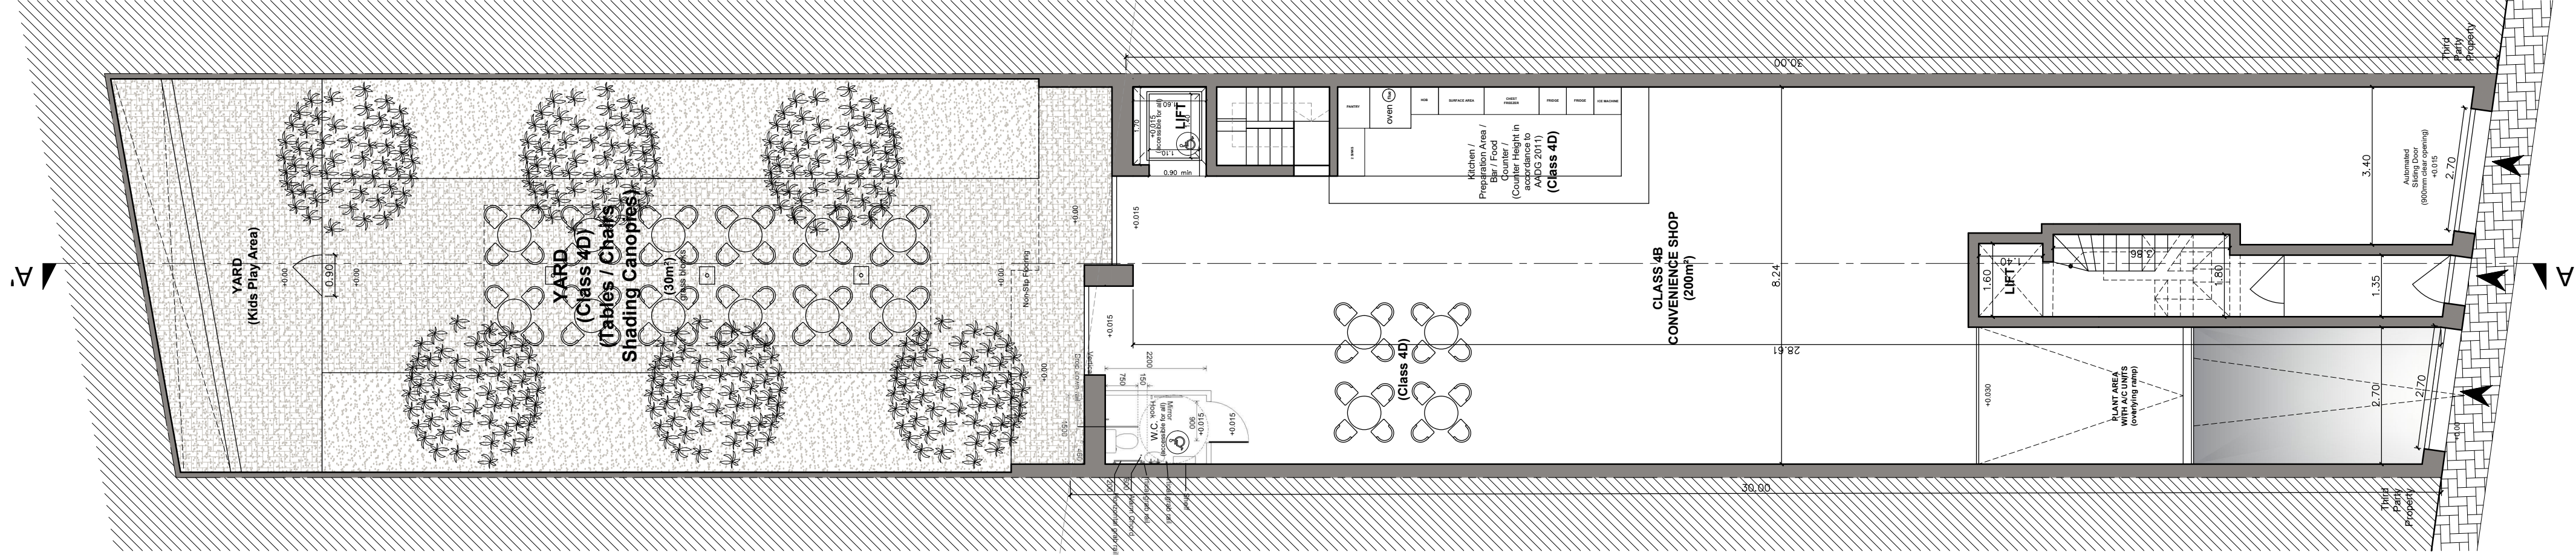

PROPOSED GROUND FLOOR
Scale 1:100

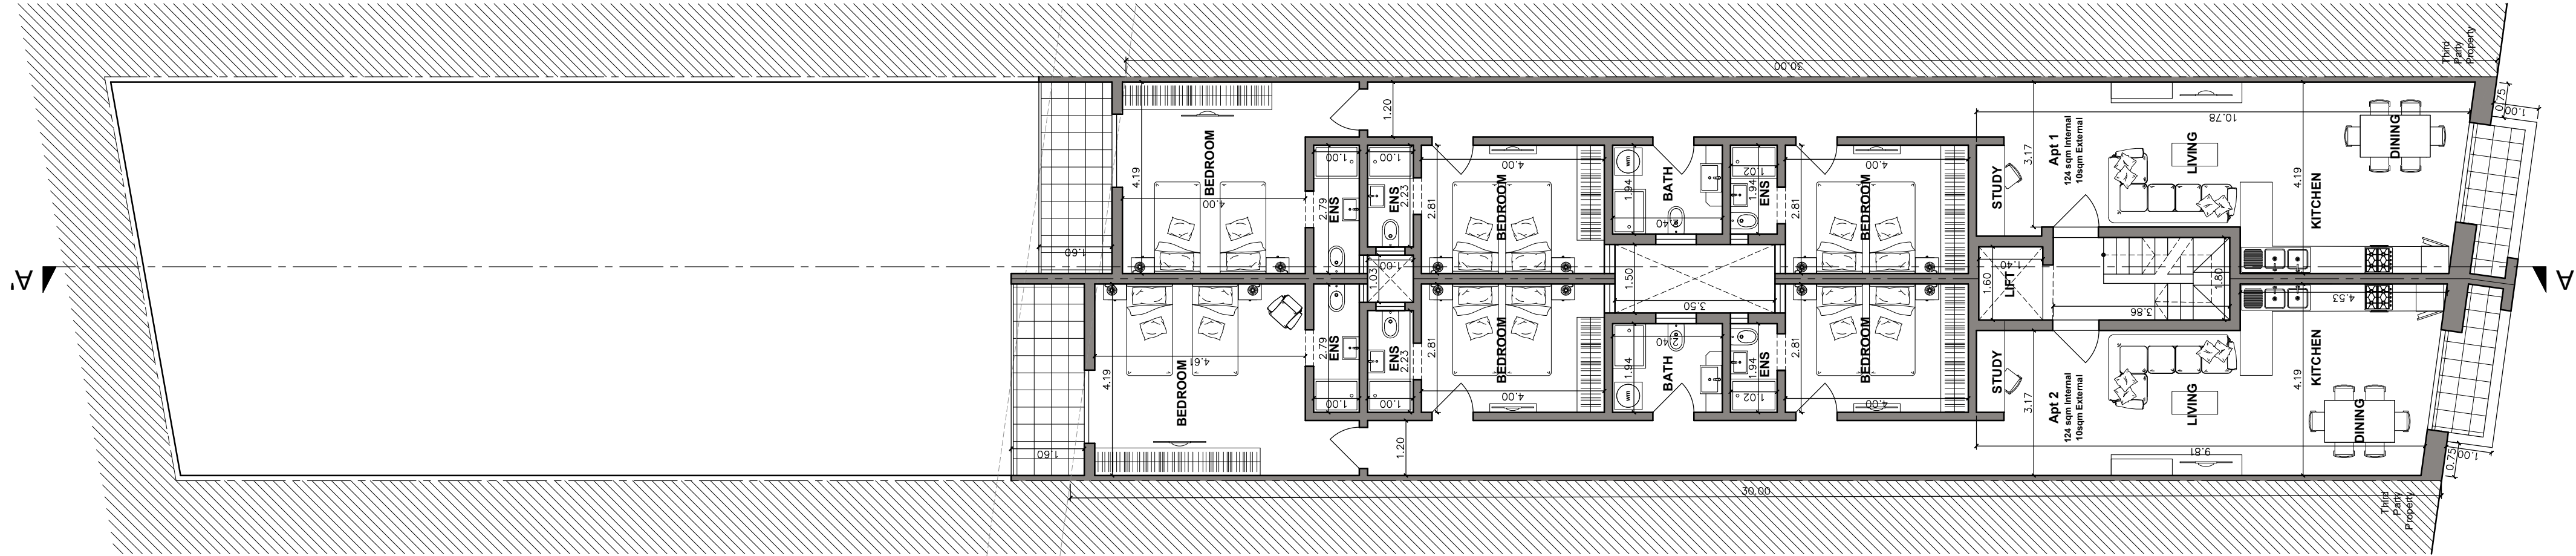

PROPOSED FIRST FLOOR
Scale 1:100

COMMERCIAL AT GROUND FLOOR TO ADHERE TO THESE CONDITIONS:

- Maximum threshold of 15mm.
- Counters' height to conform to AADG 2011.
- All internal doors as per AADG 2011 (one leaf of a minimum of 900mm).
- Backyard as per AADG2011.
- External paving material of tables and chairs should be indicated nonslip as per AADG2011

PROPOSED PLAN LAYOUTS 01 - BASEMENT / GROUND / FIRST / SECOND FLOORS