
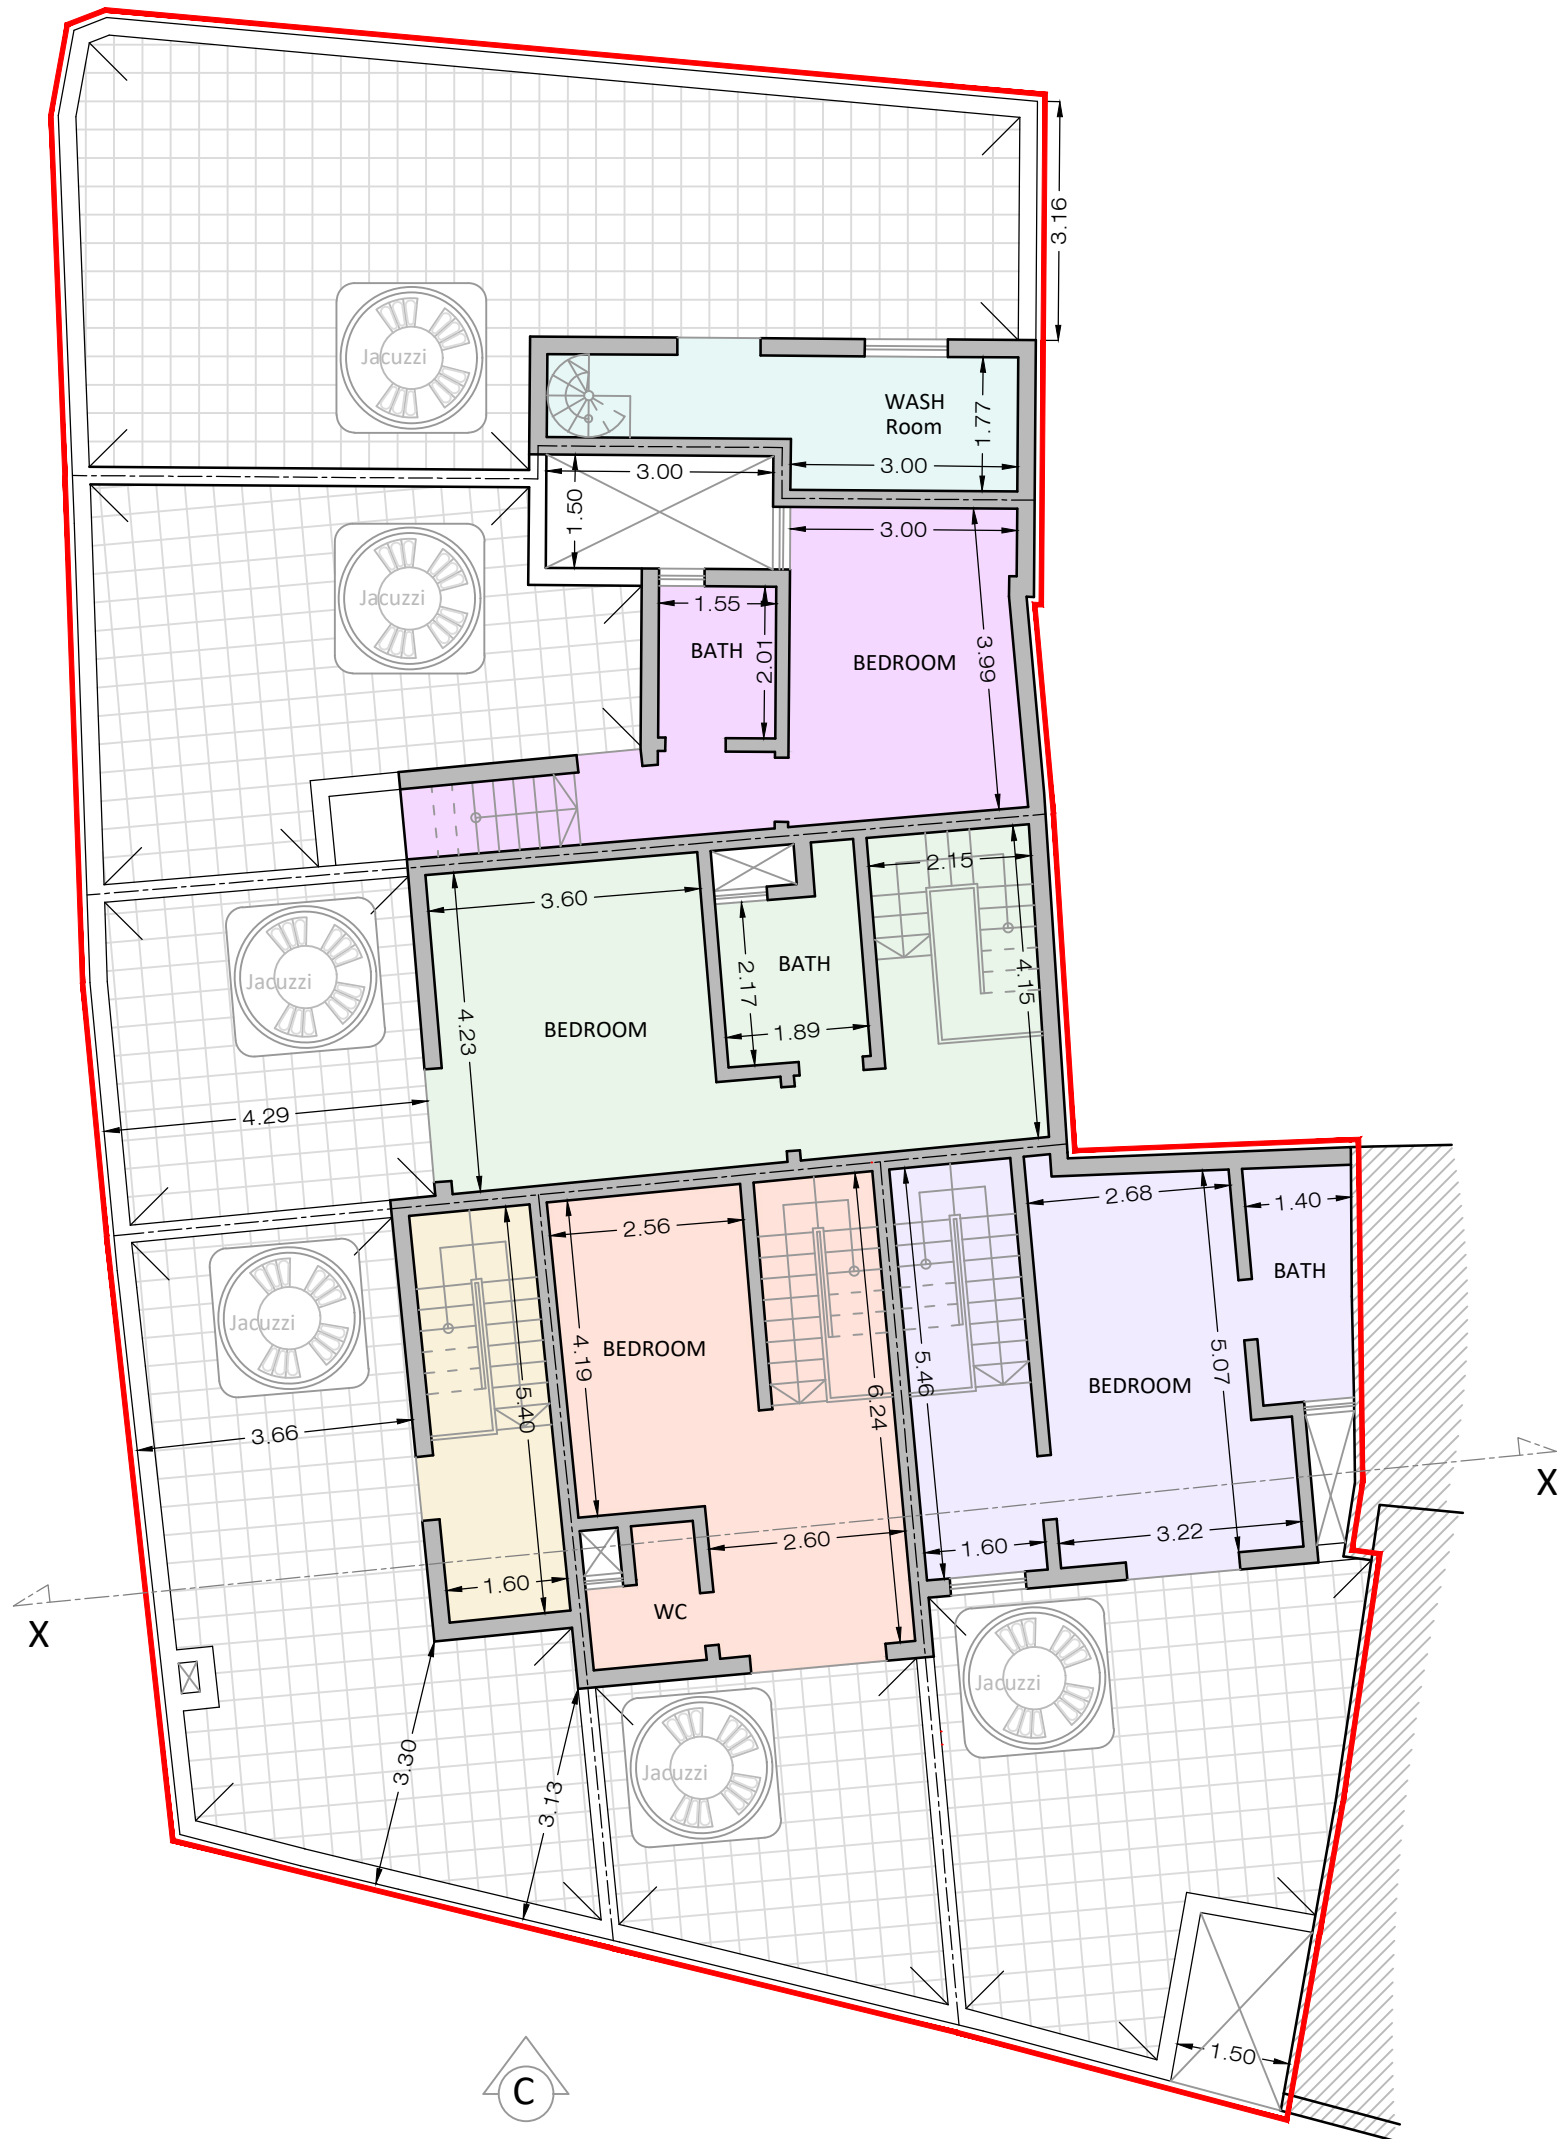


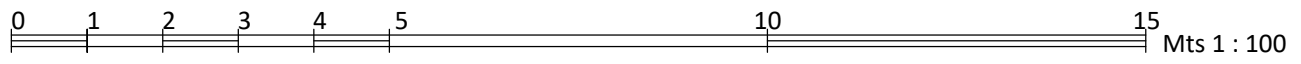

RECEDED FLOOR
PROPOSED Scale 1:100