


Notes:

1
2
3
4
5
6
7
8

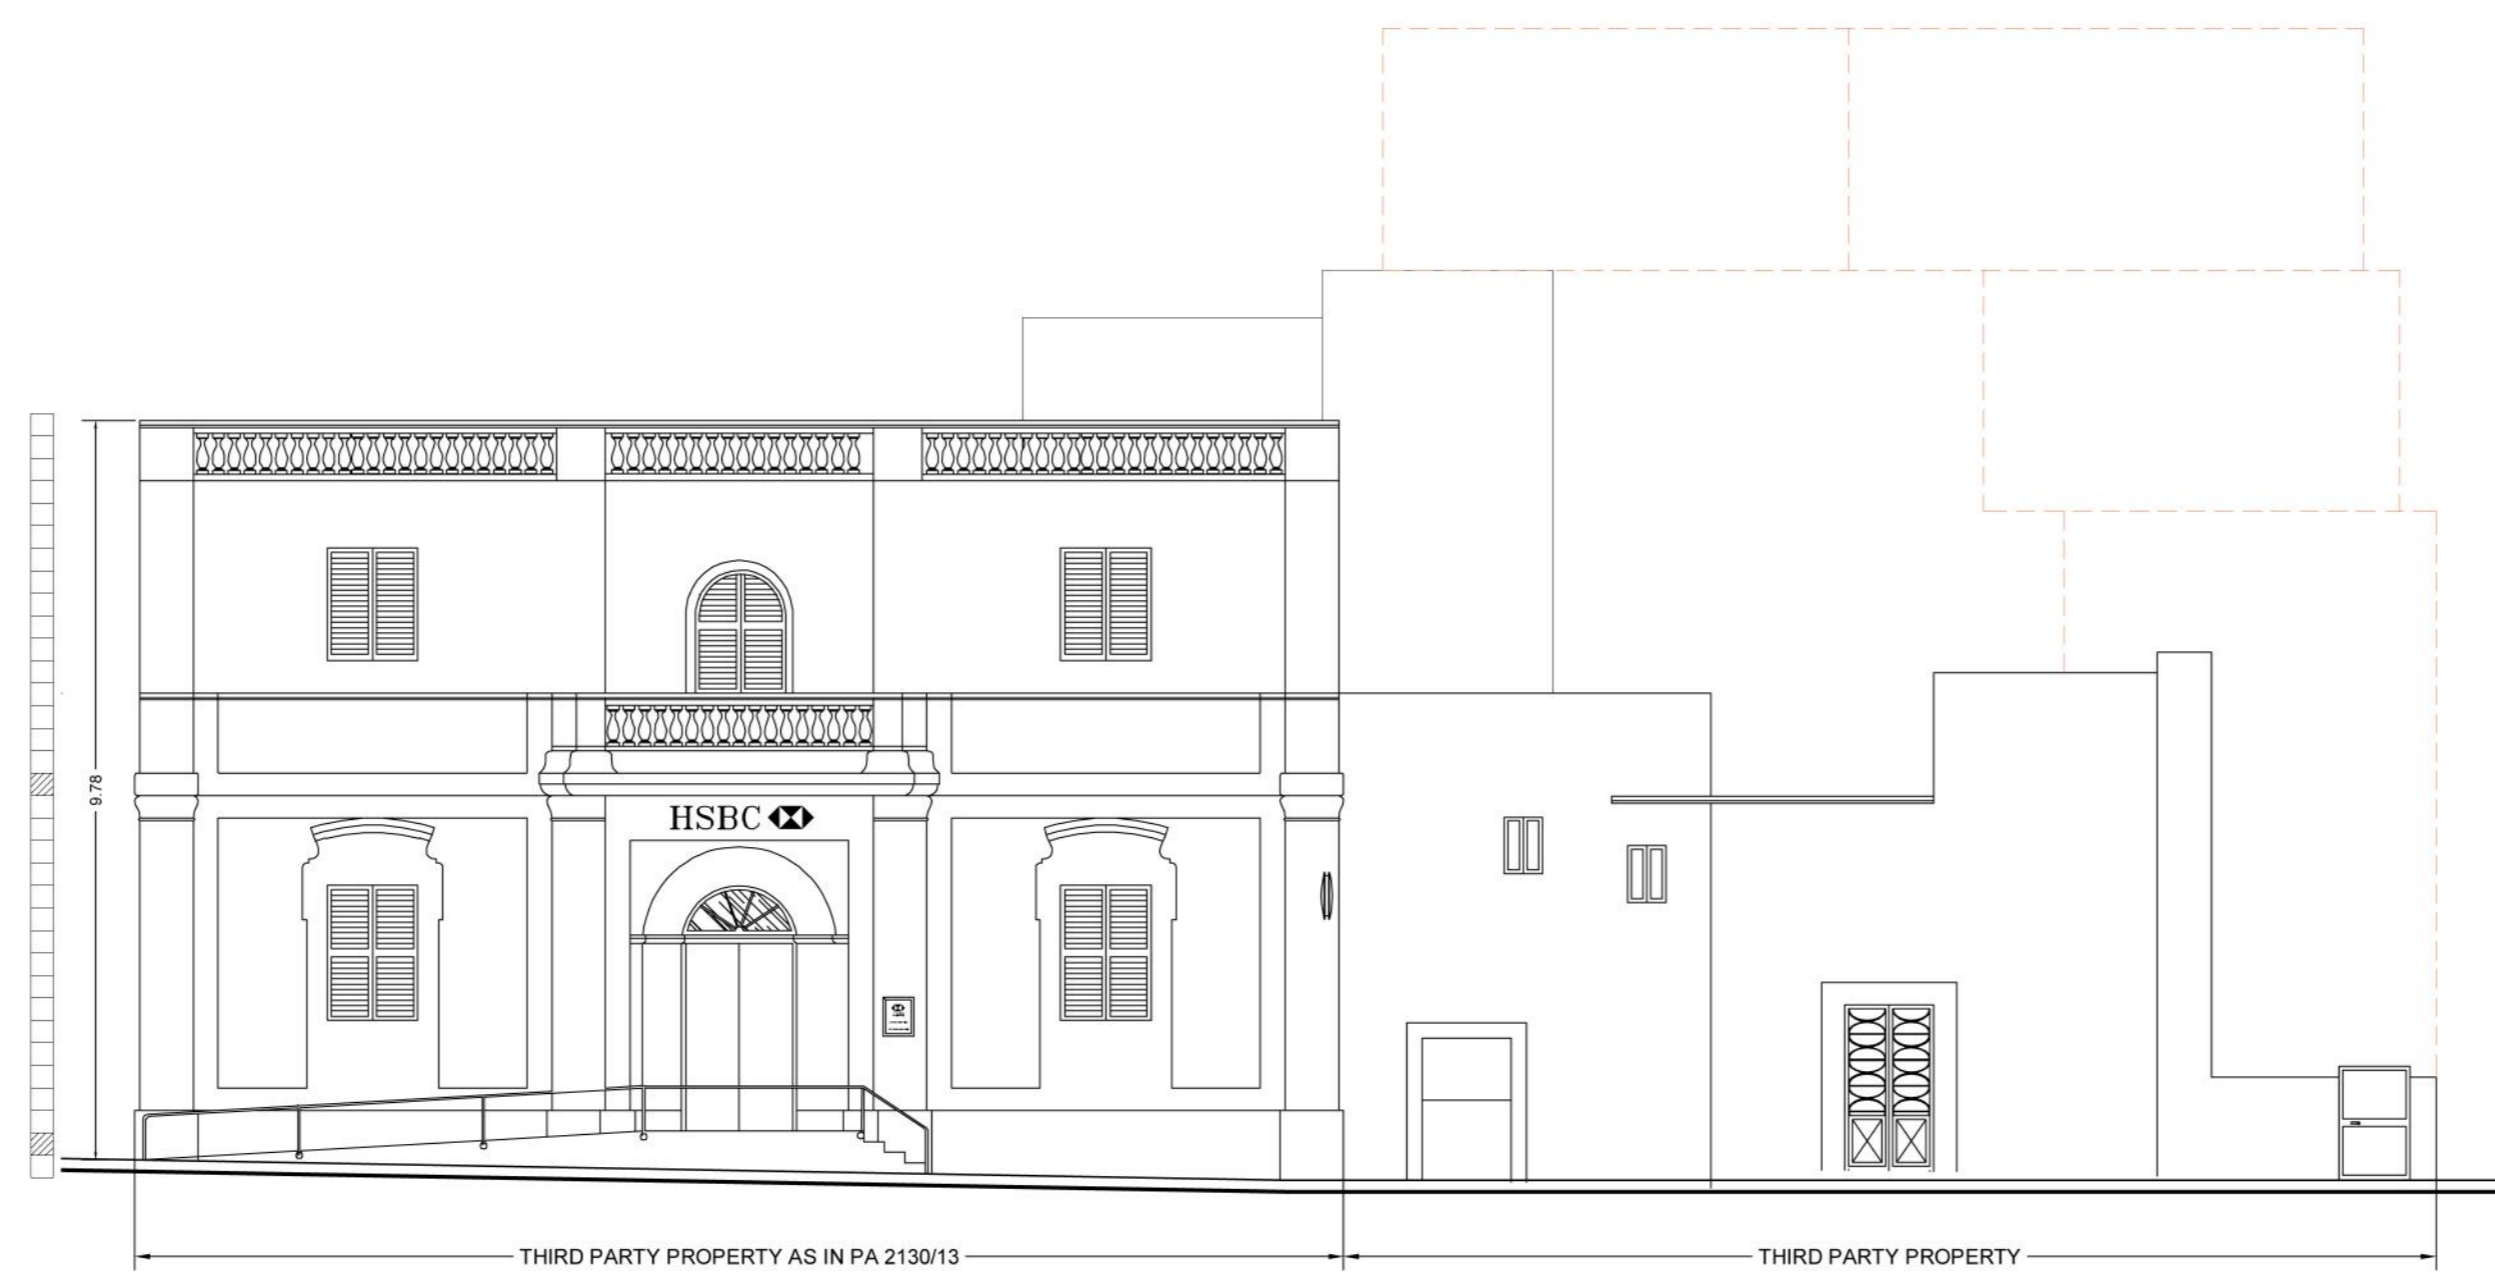

PROPOSED STREET ANALYSIS ON
Scale 1:100



PROPOSED STREET ANALYSIS ON
Scale 1:100

TO CONSTRUCT

TO DEMOLISH

