


UNIT	INTERNAL	EXTERNAL	TOTAL
APT 7	81.5 sqm	13.6 sqm	95.1 sqm
APT 8	85.1 sqm	14.1 sqm	99.2 sqm
APT 9	85.6 sqm	17.2 sqm	102.8 sqm
APT 10	52.6 sqm	17 sqm	69.6 sqm
APT 11	51.7 sqm	5.5 sqm	57.2 sqm
APT 12	88.6 sqm	19.5 sqm	108.1 sqm

1
0
1
2
3
4
5
6
7
8
9
10
Scale 1:100

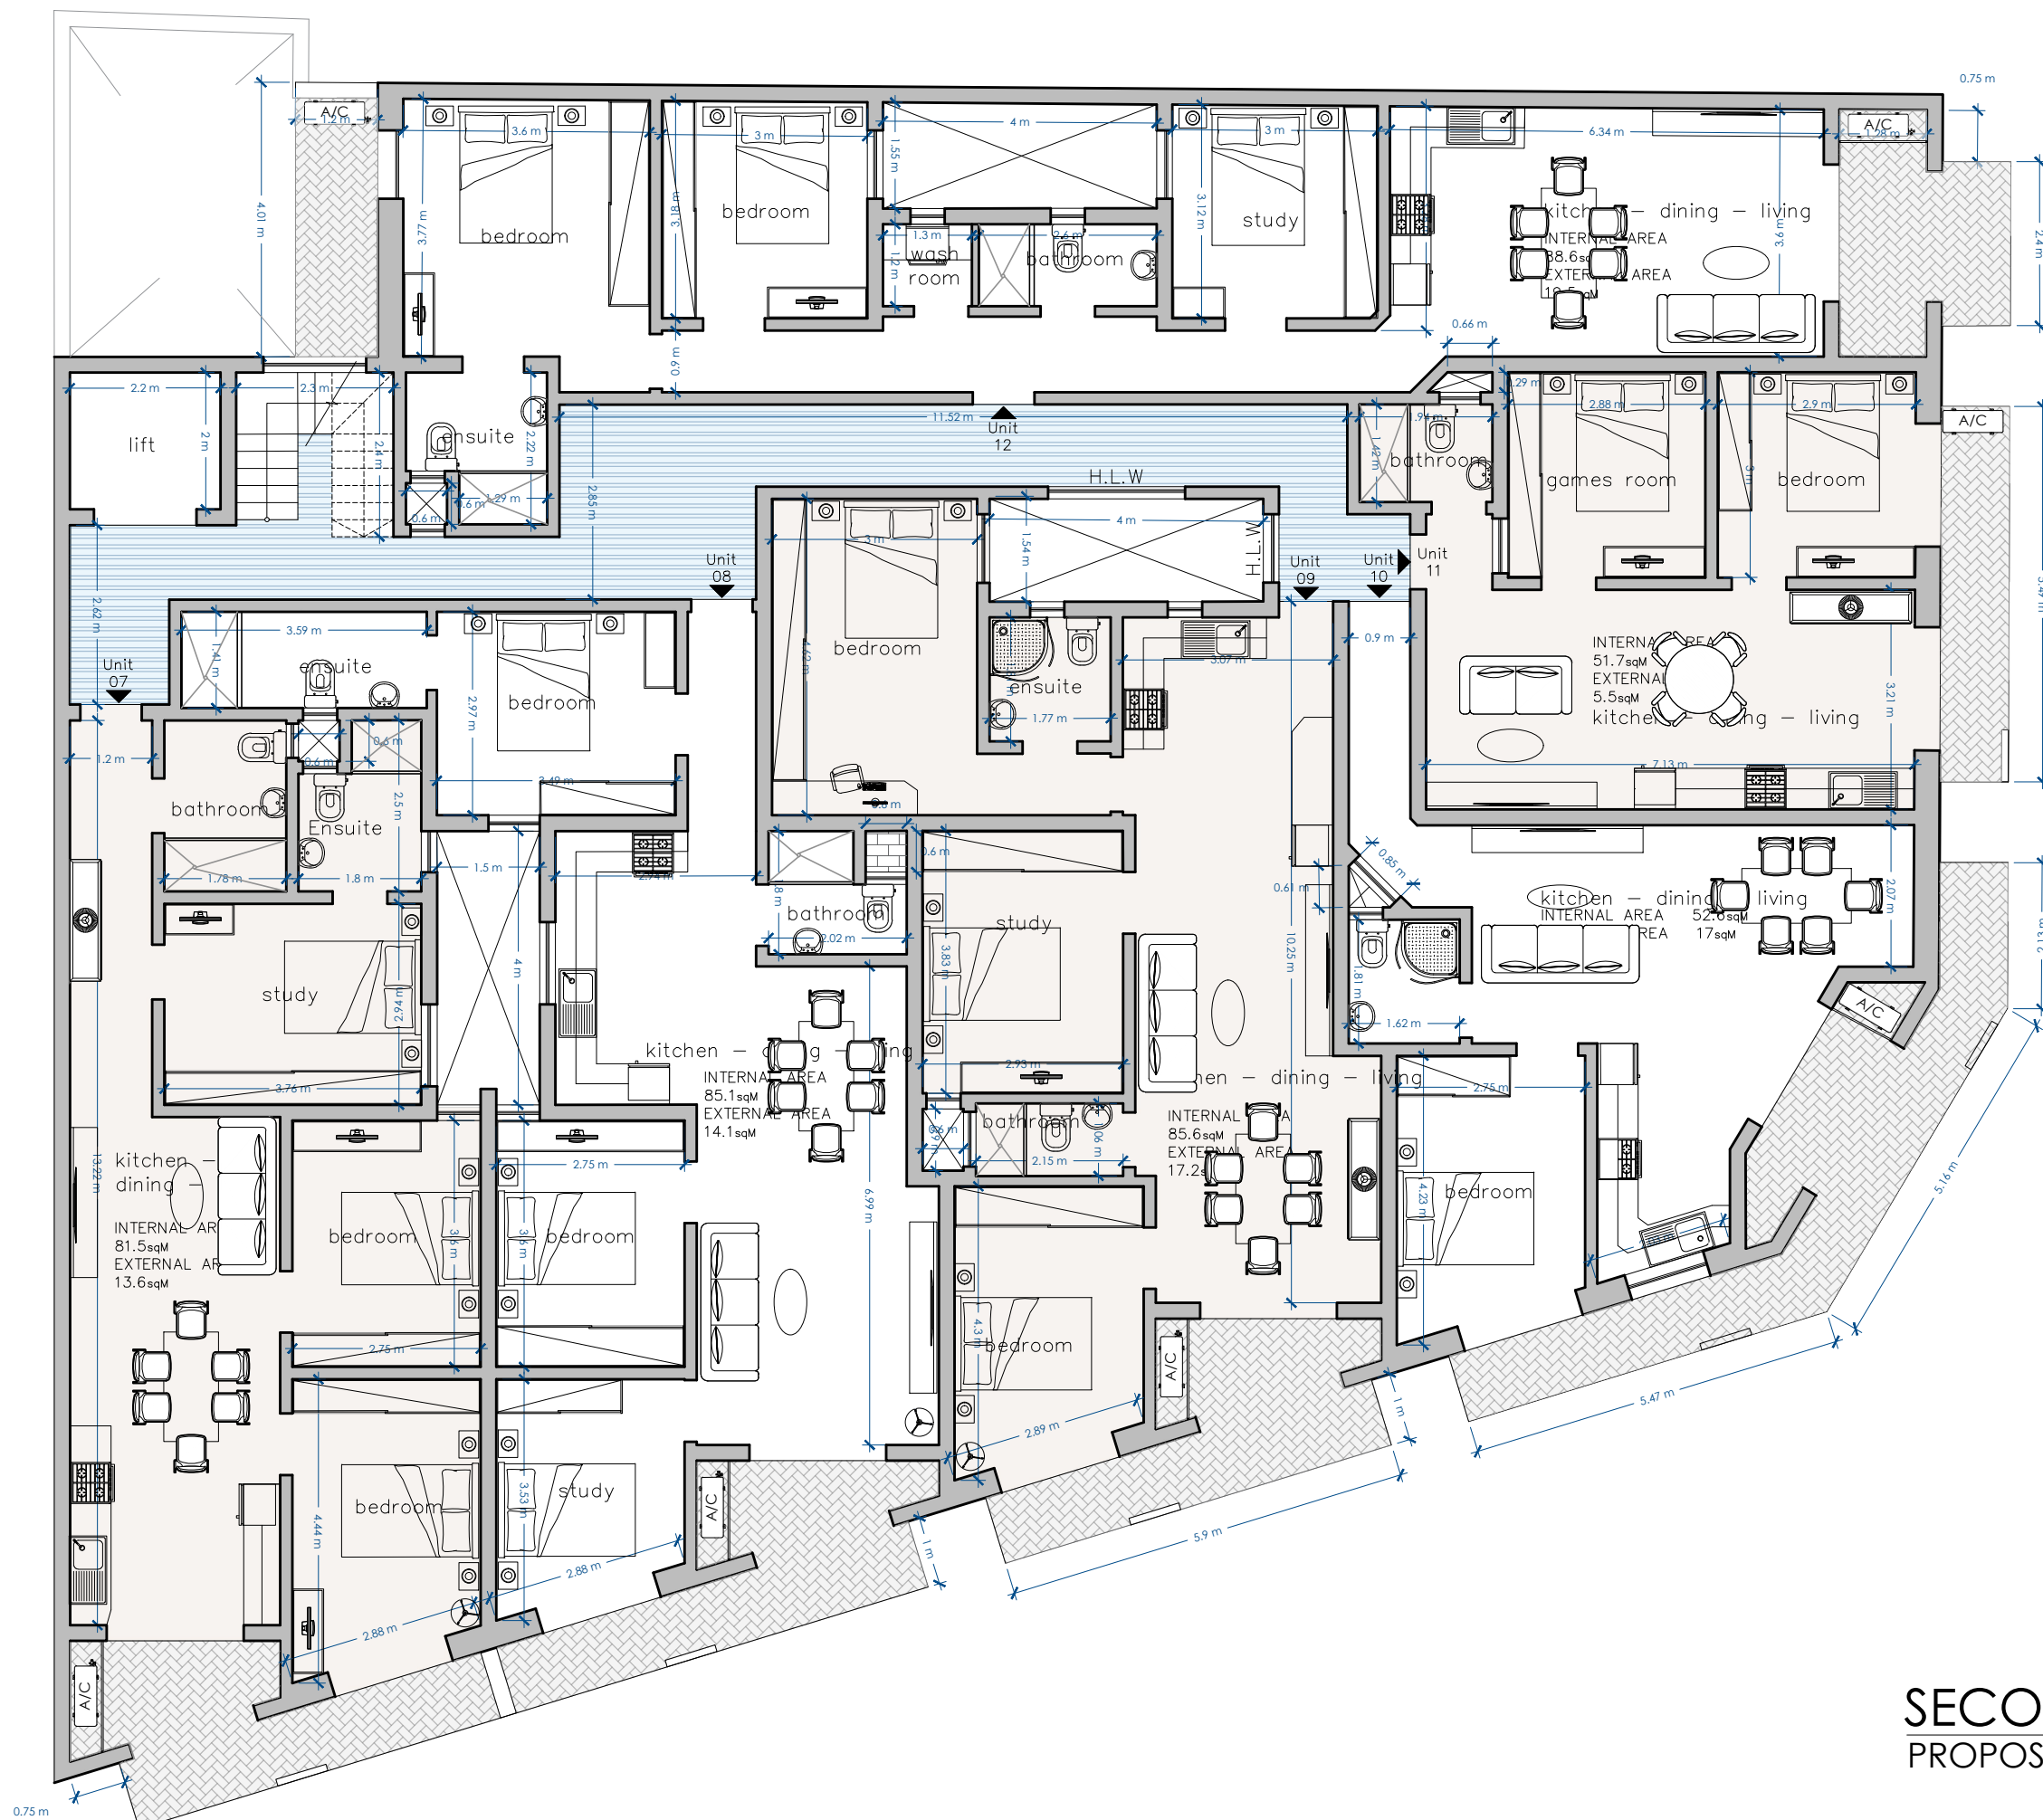

SECOND FLOOR
PROPOSED SCALE 1:100