


| UNIT | INTERNAL | EXTERNAL | TOTAL |
|--------|----------|----------|-----------|
| APT 13 | 81.5 sqm | 13.6 sqm | 95.1 sqm |
| APT 14 | 85.1 sqm | 14.1 sqm | 99.2 sqm |
| APT 15 | 85.6 sqm | 17.2 sqm | 102.8 sqm |
| APT 16 | 52.6 sqm | 17 sqm | 69.6 sqm |
| APT 17 | 51.7 sqm | 5.5 sqm | 57.2 sqm |
| APT 18 | 88.6 sqm | 19.5 sqm | 108.1 sqm |

1
0
1
2
3
4
5
6
7
8
9
10
Scale 1:100

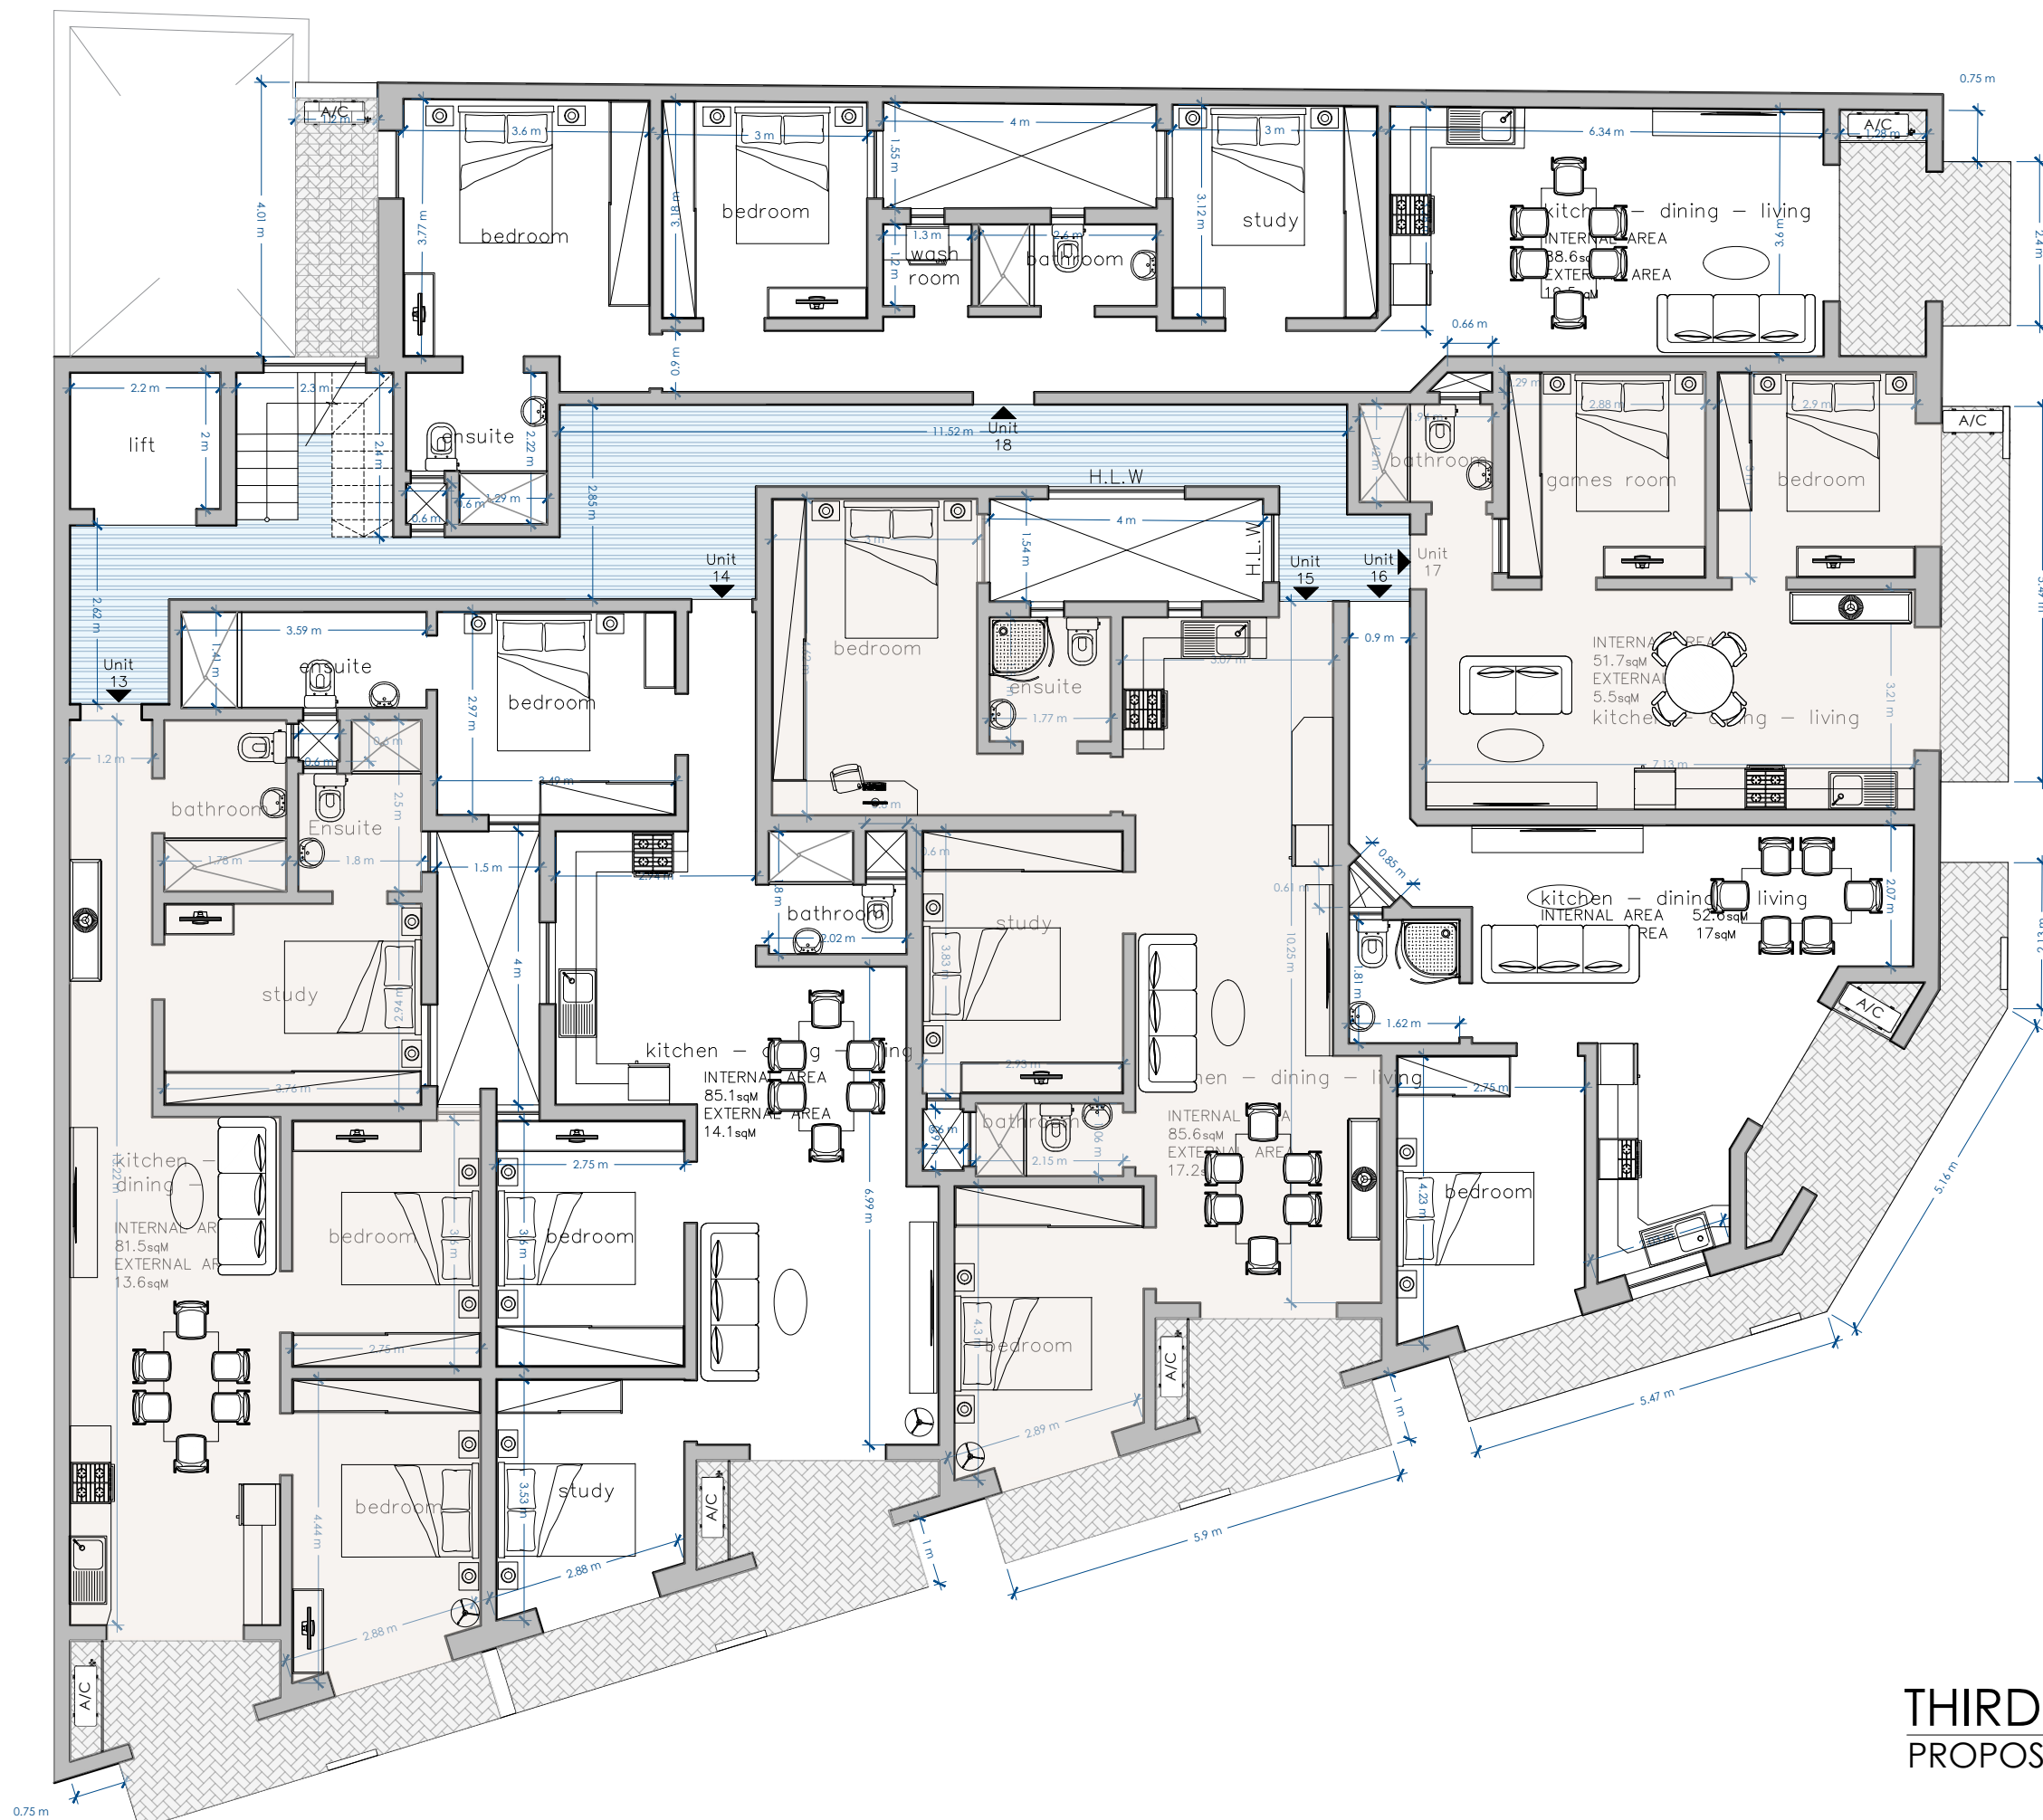

THIRD FLOOR
PROPOSED

SCALE 1:100